


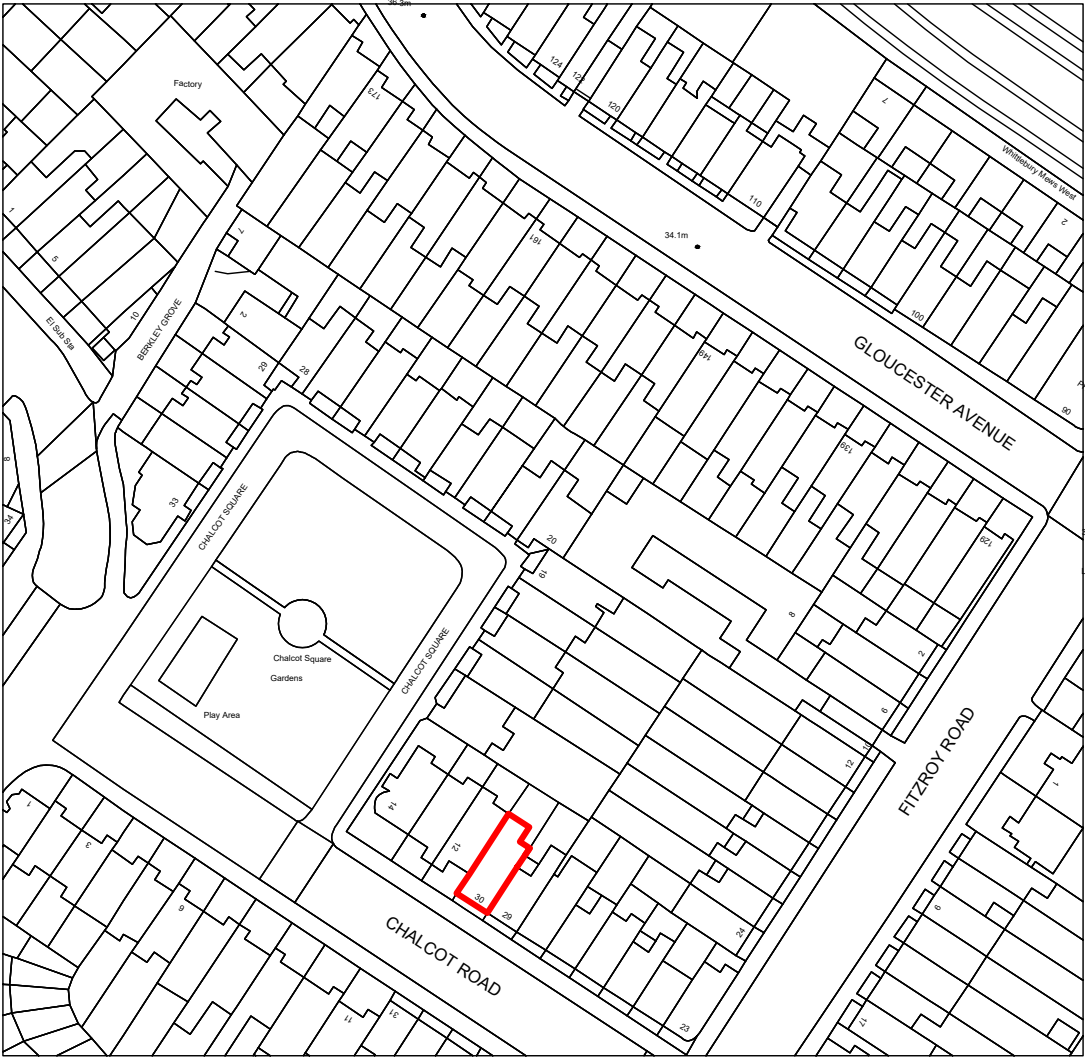


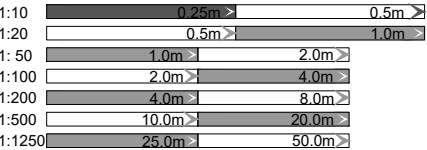

SCALE BAR CALCULATOR IN METERS

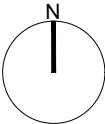


○ FC : XXXX = Floor to Ceiling height
[D-G-01] Door number [W-1-07] Window number
All dimensions to be checked on site before construction commences
All dimensions may be subject to human error.
Notes

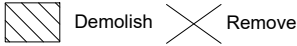


WELLSTUDIO

Worlds End Studios
132-134 Lots Road
London, SW10 0RJ
T:020 3983 6100
info@wellstudioarchitecture.co.uk
www.wellstudioarchitecture.co.uk

CLIENT	TITLE	DATE	JOB NO	DRAWING NO	CHECKED BY	REVISION NUMBER
AFLUX_DESIGNS_LIMITED	LOCATION_PLAN	07.12.2023	WS184	001	TM	-
PROJECT		SHEET SIZE	SCALE	STATUS	DRAWN BY	REVISION DATE
30_CHALCOT_ROAD		A3	1:1250	PLANNING	SA	-

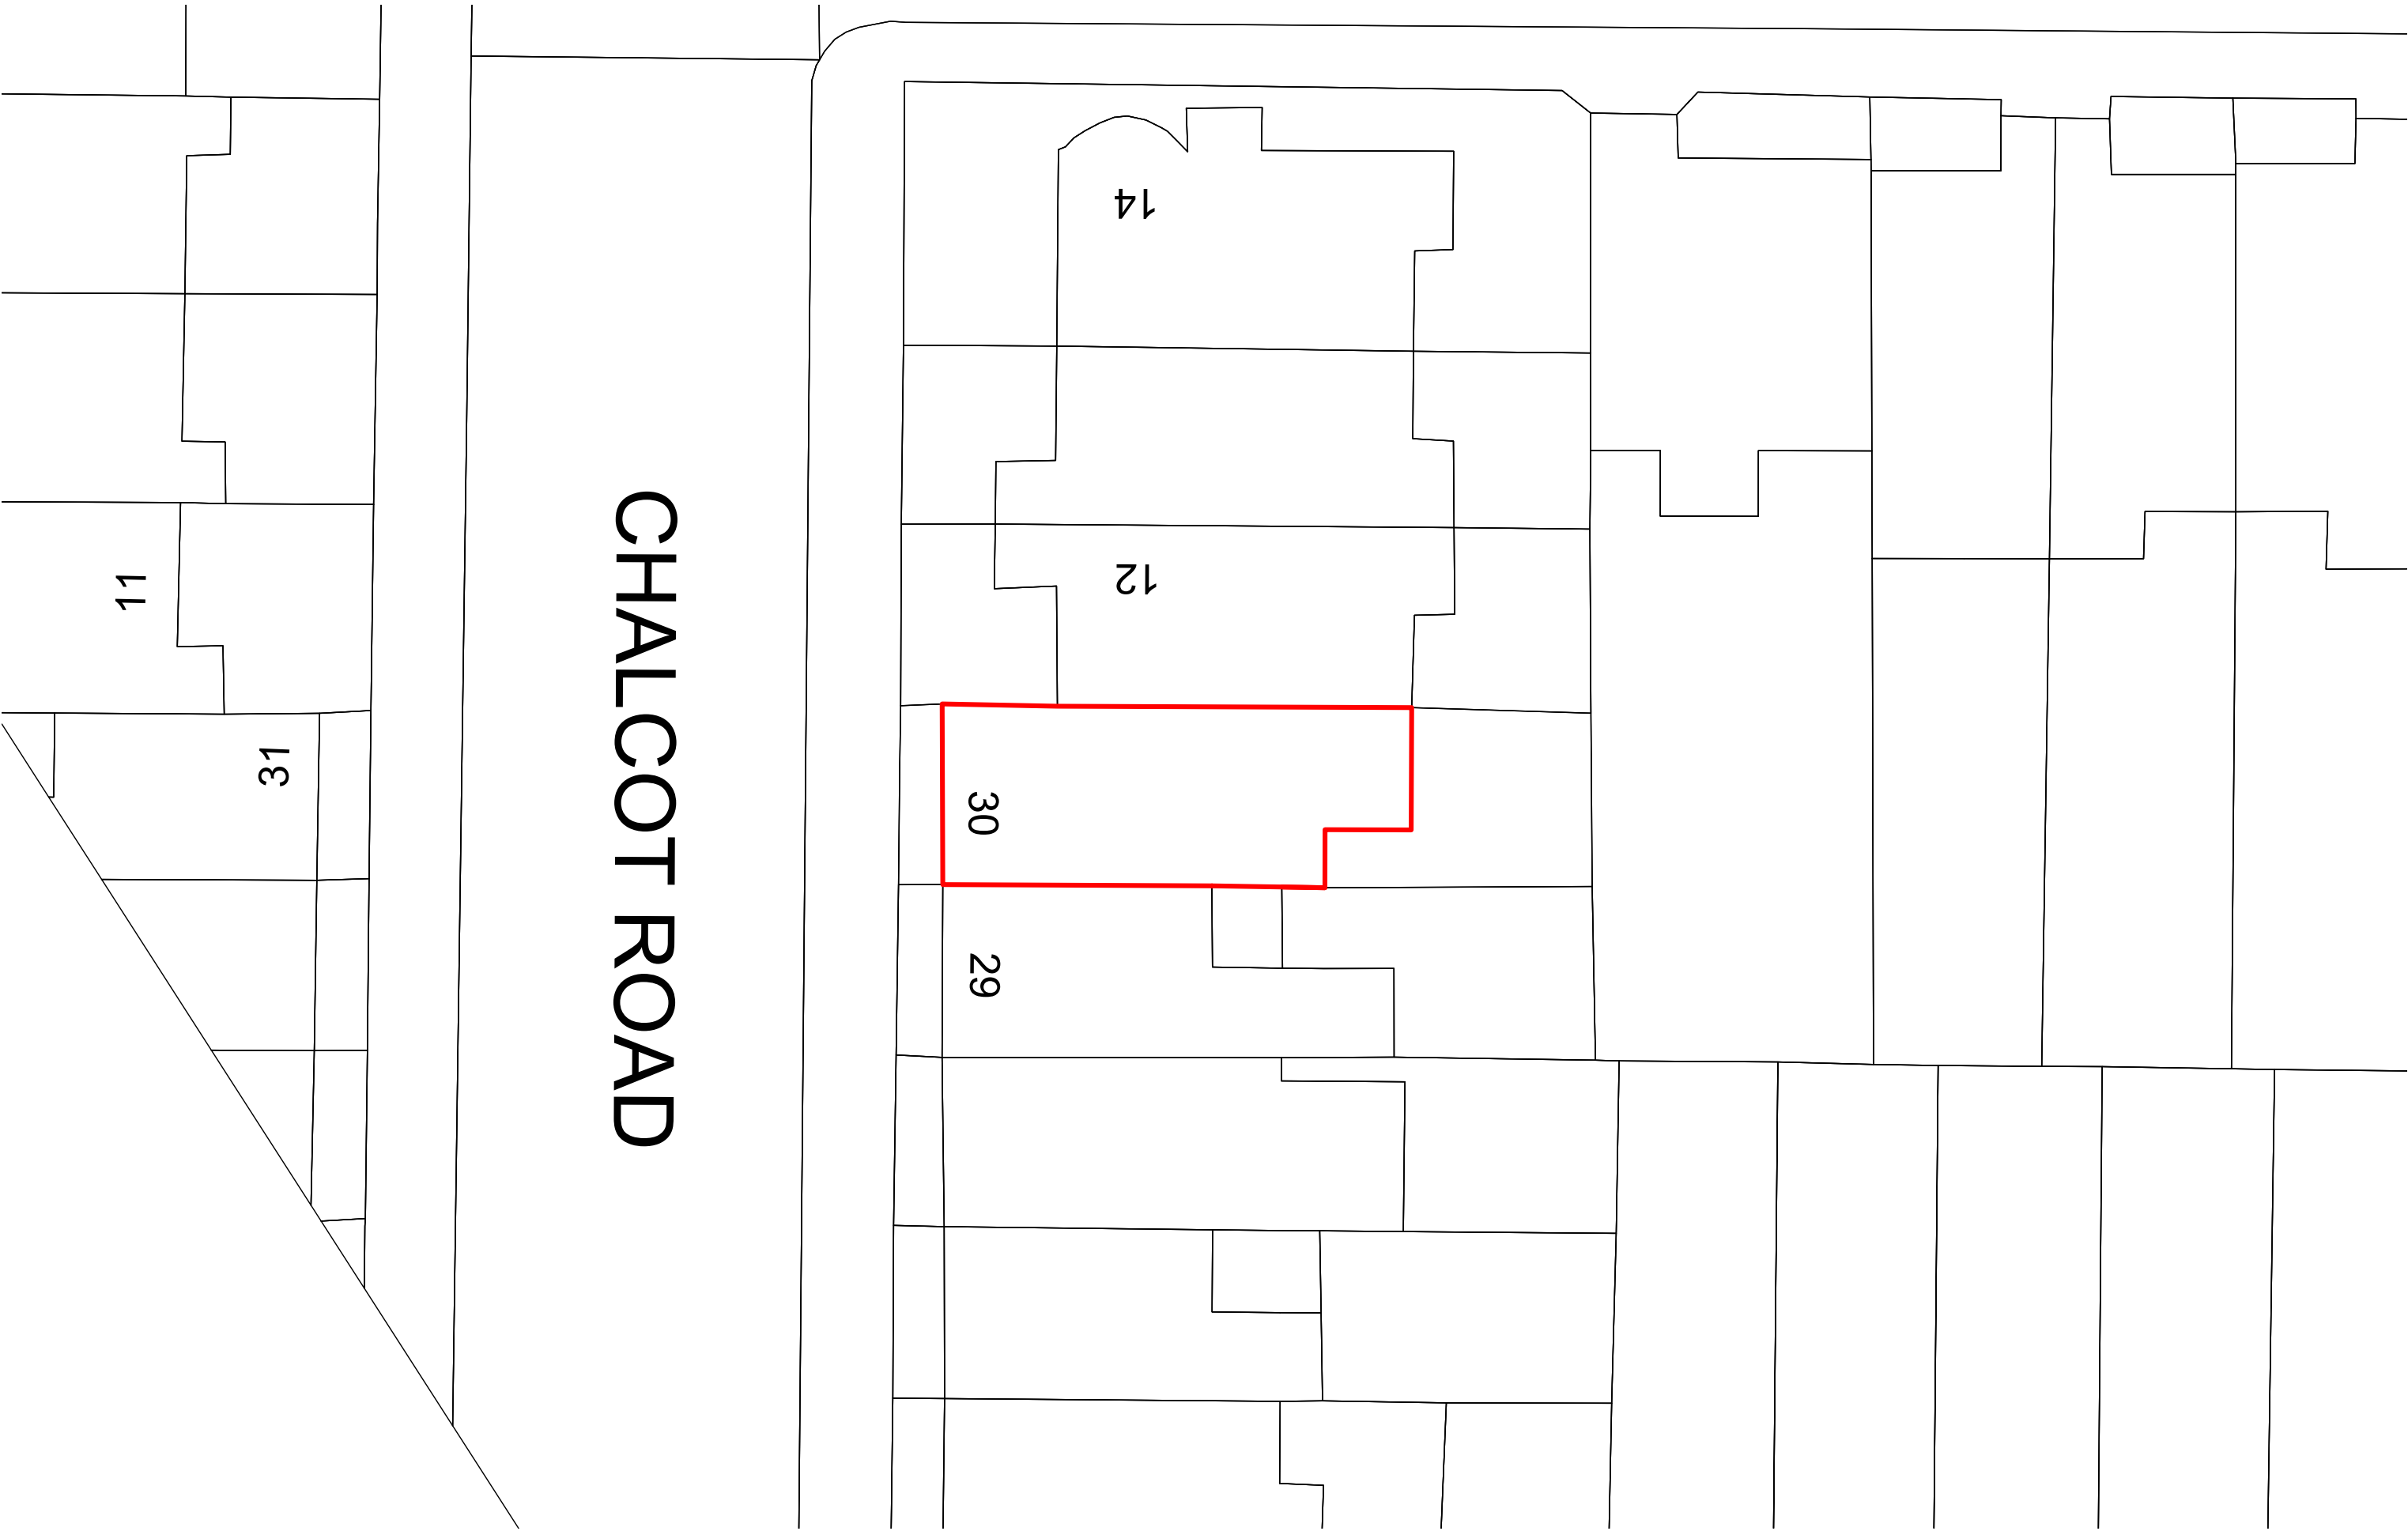

SCALE BAR CALCULATOR IN METERS

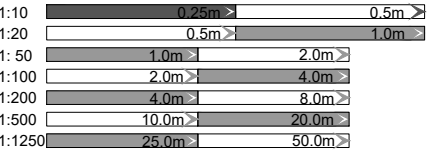


○ FC : XXXX = Floor to Ceiling height
[D-G-01] Door number [W-1-07] Window number
All dimensions to be checked on site before construction commences
All dimensions may be subject to human error.
Notes
[Hatched Box] Demolish [Crossed Box] Remove




WELLSTUDIO
Worlds End Studios
132-134 Lots Road
London, SW10 0RJ
T: 020 3983 6100
info@wellstudioarchitecture.co.uk
www.wellstudioarchitecture.co.uk

CLIENT	TITLE	DATE	JOB NO	DRAWING NO	CHECKED BY	REVISION NUMBER
AFLUX_DESIGNS_LIMITED	BLOCK_PLAN	07.12.2023	WS184	002	TM	-
PROJECT	SHEET SIZE	SCALE	STATUS	DRAWN BY	REVISION DATE	
30_CHALCOT_ROAD	A3	1:200	PLANNING	SA	-	

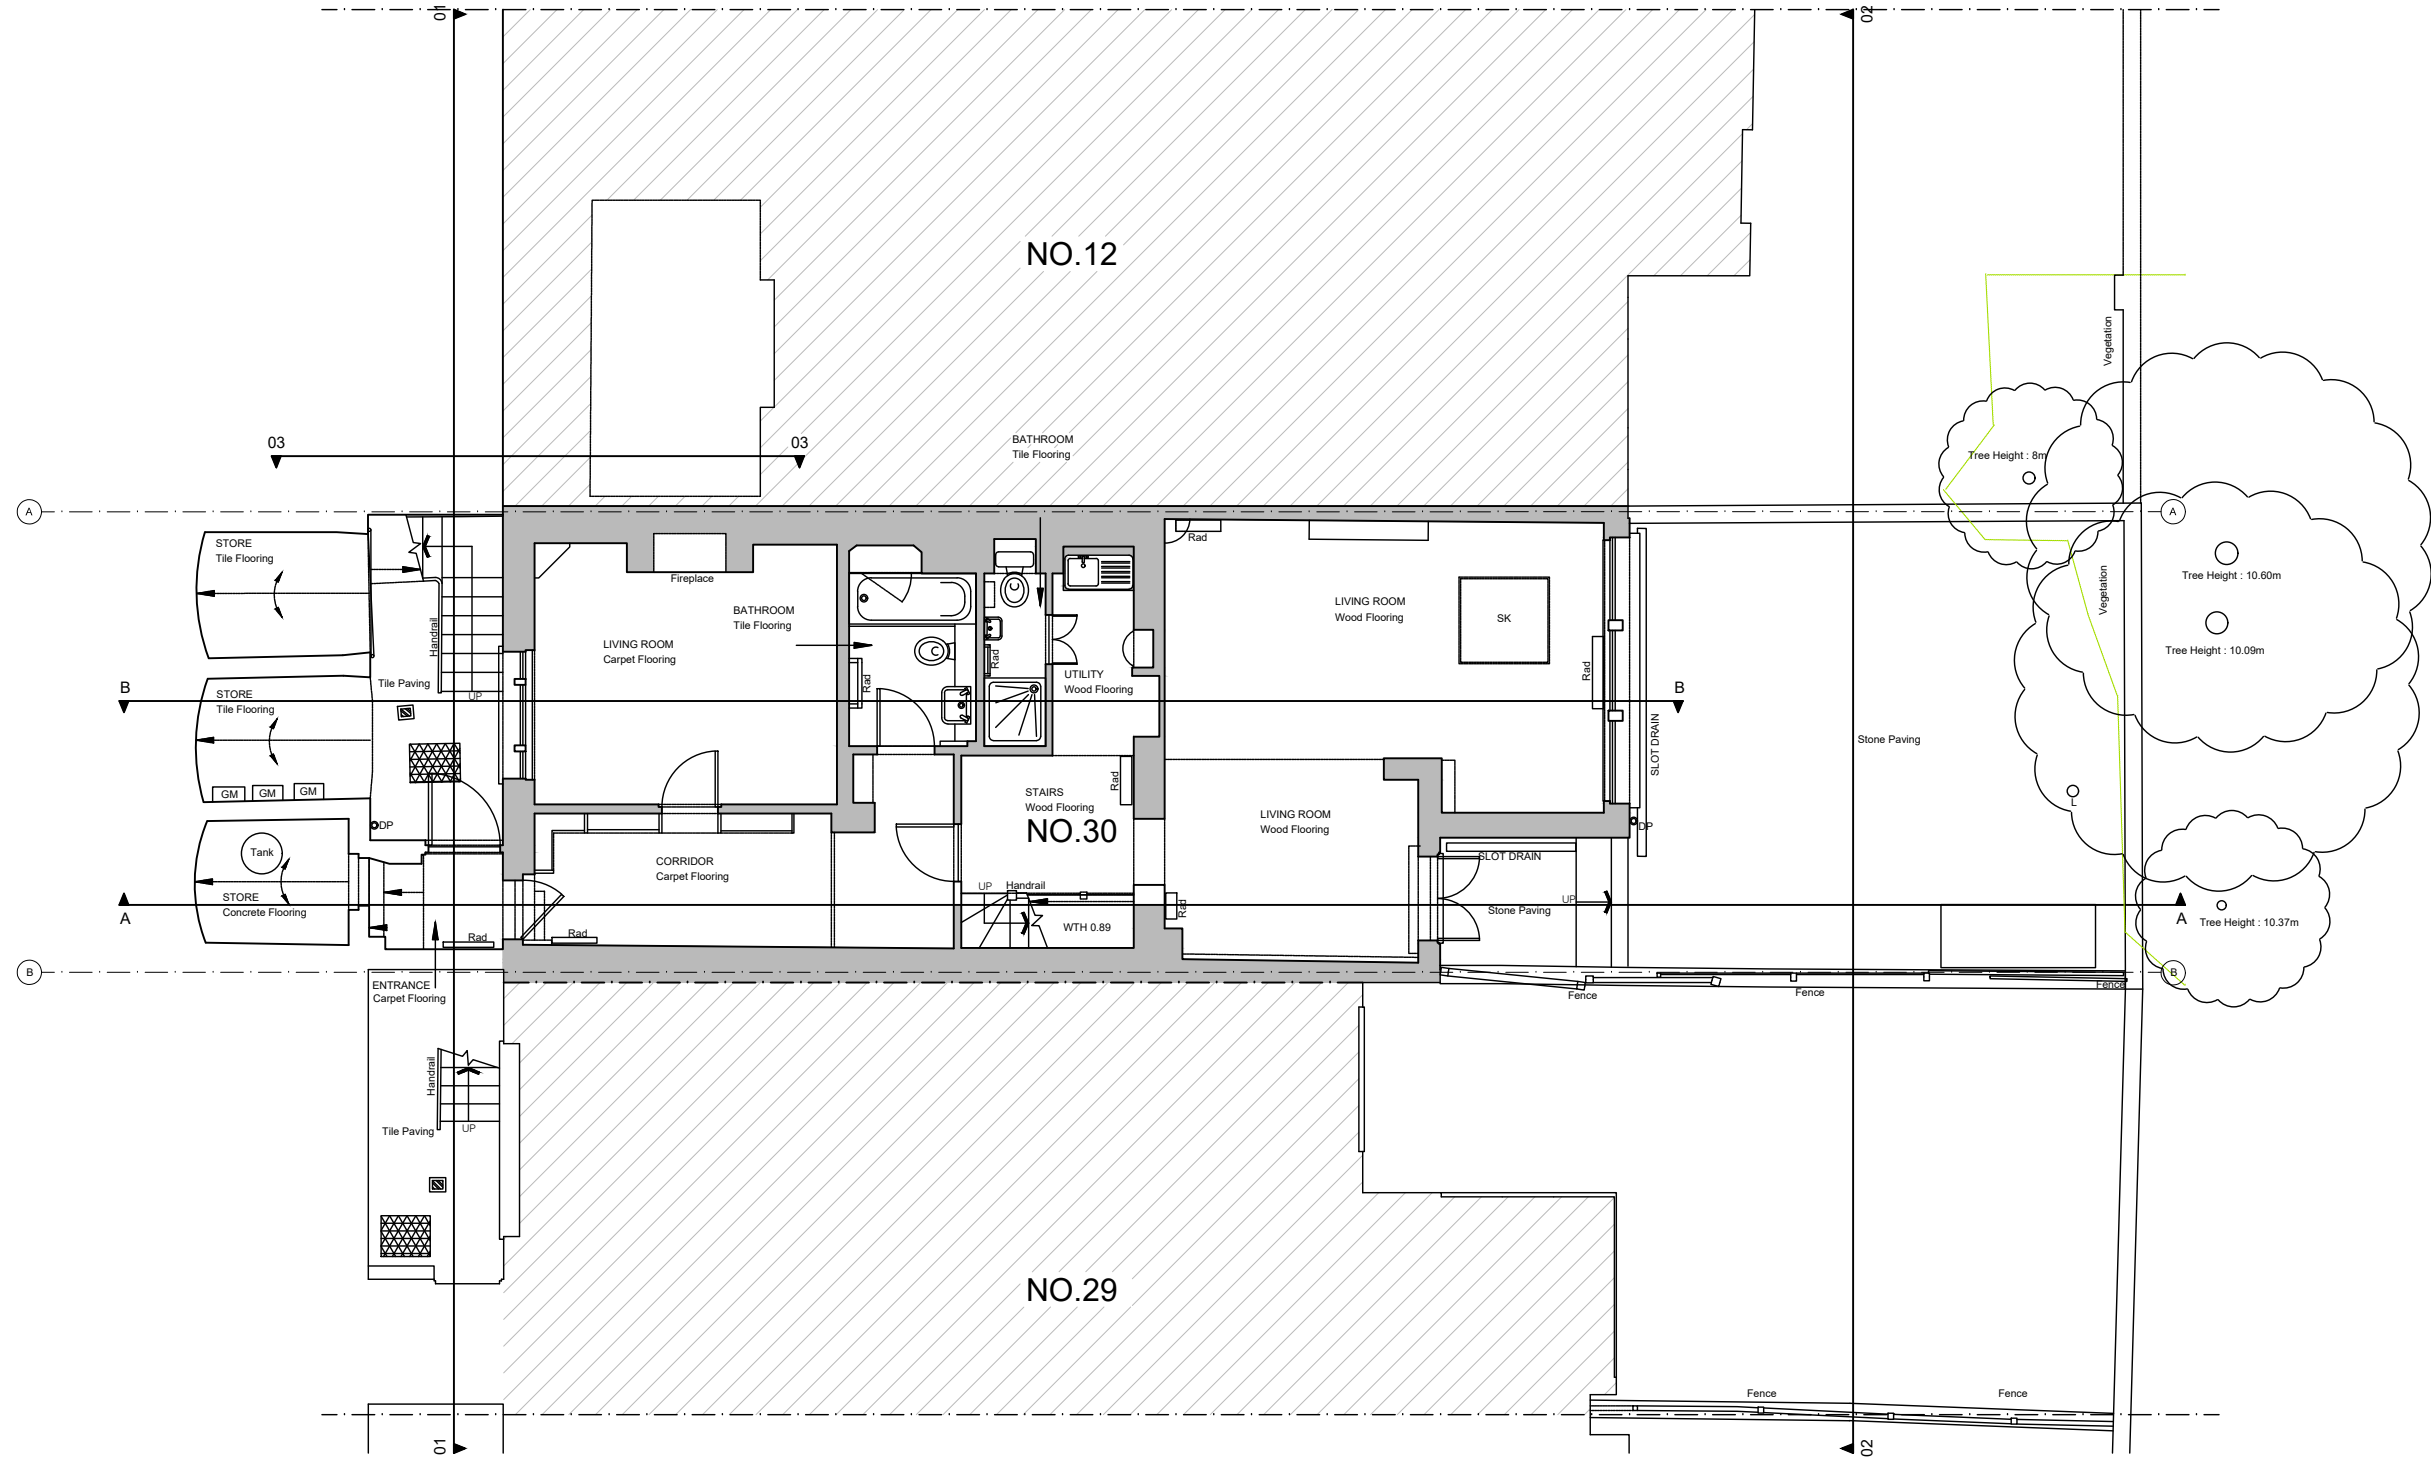


SCALE BAR CALCULATOR IN METERS

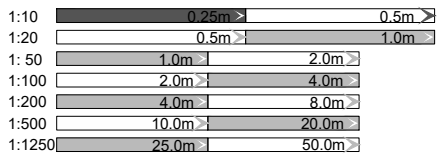

○ FC : XXXX = Floor to Ceiling height
(D-G-01) Door number (W-1-07) Window number
All dimensions to be checked on site before construction commences
All dimensions may be subject to human error.

Notes
Demolish
Remove

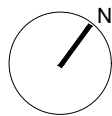

WELLSTUDIO

Worlds End Studios
132-134 Lots Road
London, SW10 0RJ
T:020 3983 6100
info@wellstudioarchitecture.co.uk
www.wellstudioarchitecture.co.uk

CLIENT
AFLUX_DESIGNS_LIMITED

TITLE
EXISTING_LGF_PLAN

DATE
06.12.2023

JOB NO
WS184

DRAWING NO
003

CHECKED BY
TM

REVISION NUMBER
-

PROJECT
30_CHALCOT_ROAD


SHEET SIZE
A3

SCALE
1:100


STATUS
PLANNING

DRAWN BY
SA

REVISION DATE
-

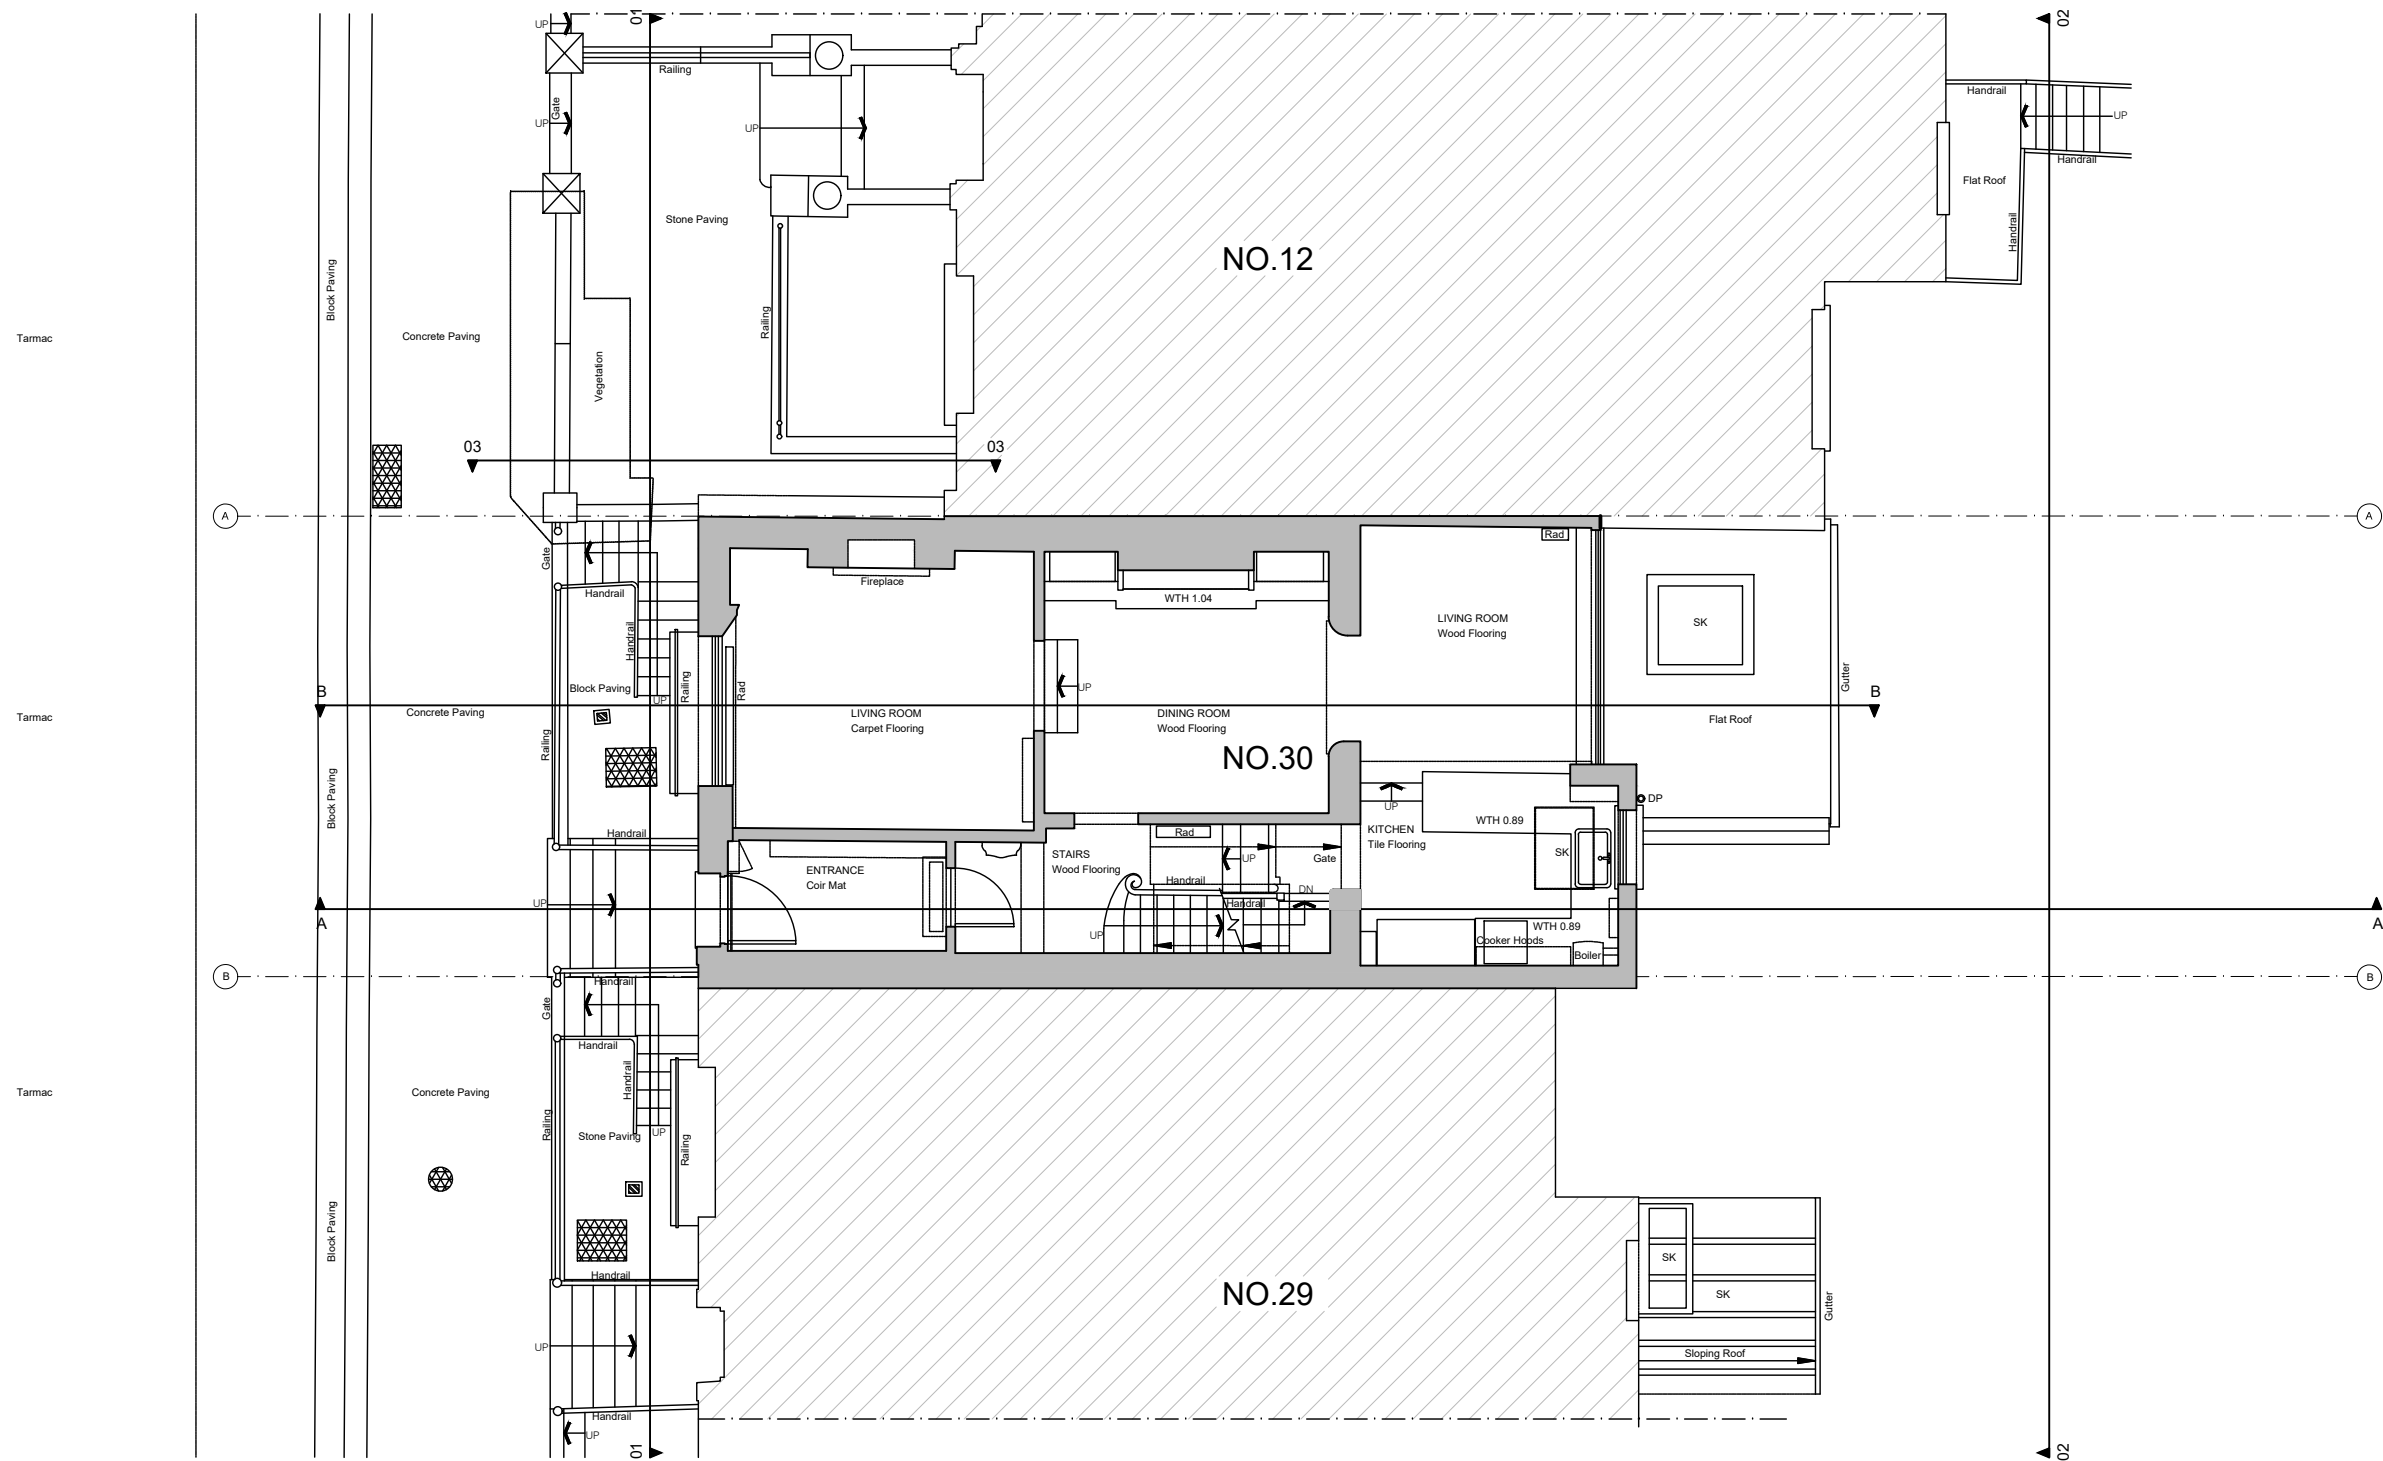

SCALE BAR CALCULATOR IN METERS

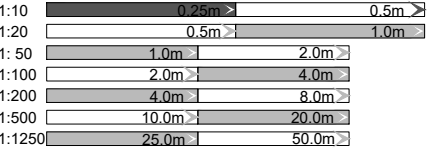


○ FC : XXXX = Floor to Ceiling height
(D-G-01) Door number (W-1-07) Window number
All dimensions to be checked on site before construction commences
All dimensions may be subject to human error.

Notes
Demolish
Remove




WELLSTUDIO
Worlds End Studios
132-134 Lots Road
London, SW10 0RJ
T:020 3983 6100
info@wellstudioarchitecture.co.uk
www.wellstudioarchitecture.co.uk

CLIENT	TITLE	DATE	JOB NO	DRAWING NO	CHECKED BY	REVISION NUMBER
AFLUX_DESIGNS_LIMITED	EXISTING_GF_PLAN	06.12.2023	WS184	004	TM	-
PROJECT		SHEET SIZE	SCALE	STATUS	DRAWN BY	REVISION DATE
30_CHALCOT_ROAD		A3	1:100	PLANNING	SA	-

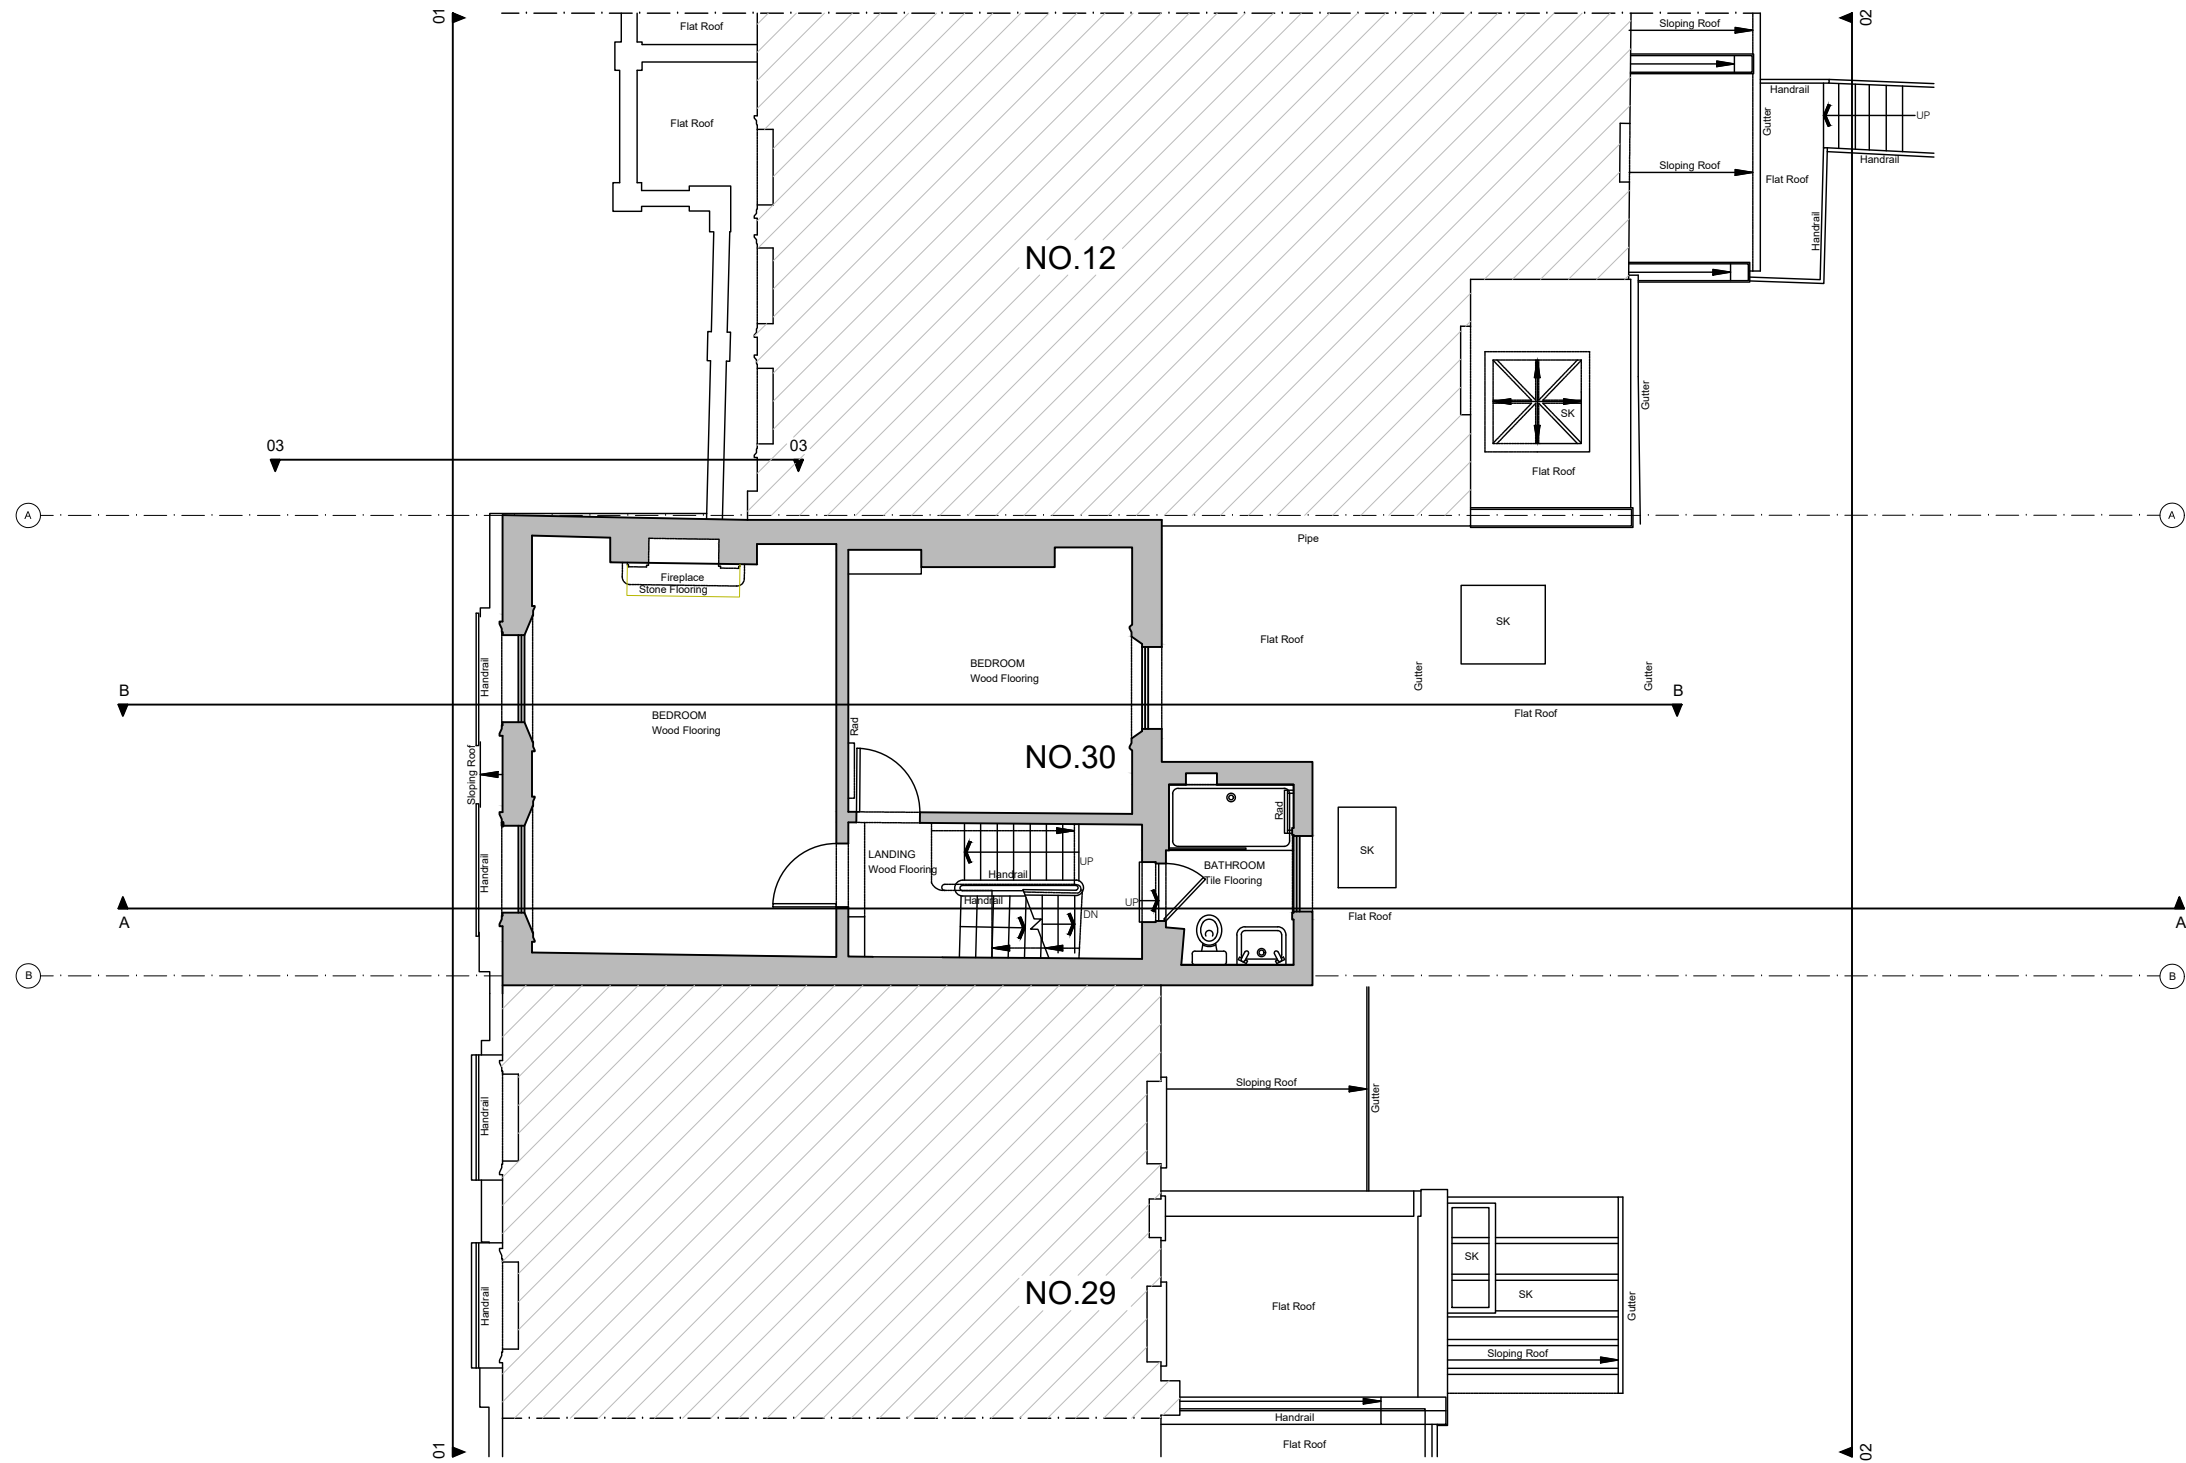


SCALE BAR CALCULATOR IN METERS

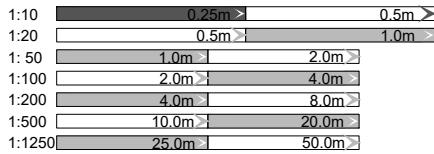

○ FC : XXXX = Floor to Ceiling height
[D-G-01] Door number [W-1-07] Window number
All dimensions to be checked on site before construction commences
All dimensions may be subject to human error.

Notes
 Demolish
 Remove

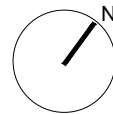

WELLSTUDIO
Worlds End Studios
132-134 Lots Road
London, SW10 0RJ
T:020 3983 6100
info@wellstudioarchitecture.co.uk
www.wellstudioarchitecture.co.uk

CLIENT
AFLUX_DESIGNS_LIMITED

TITLE
EXISTING_1F_PLAN

DATE
06.12.2023

JOB NO
WS184

DRAWING NO
005

CHECKED BY
TM

REVISION NUMBER
-

PROJECT
30_CHALCOT_ROAD


SHEET SIZE
A3

SCALE
1:100


STATUS
PLANNING

DRAWN BY
SA


REVISION DATE
-

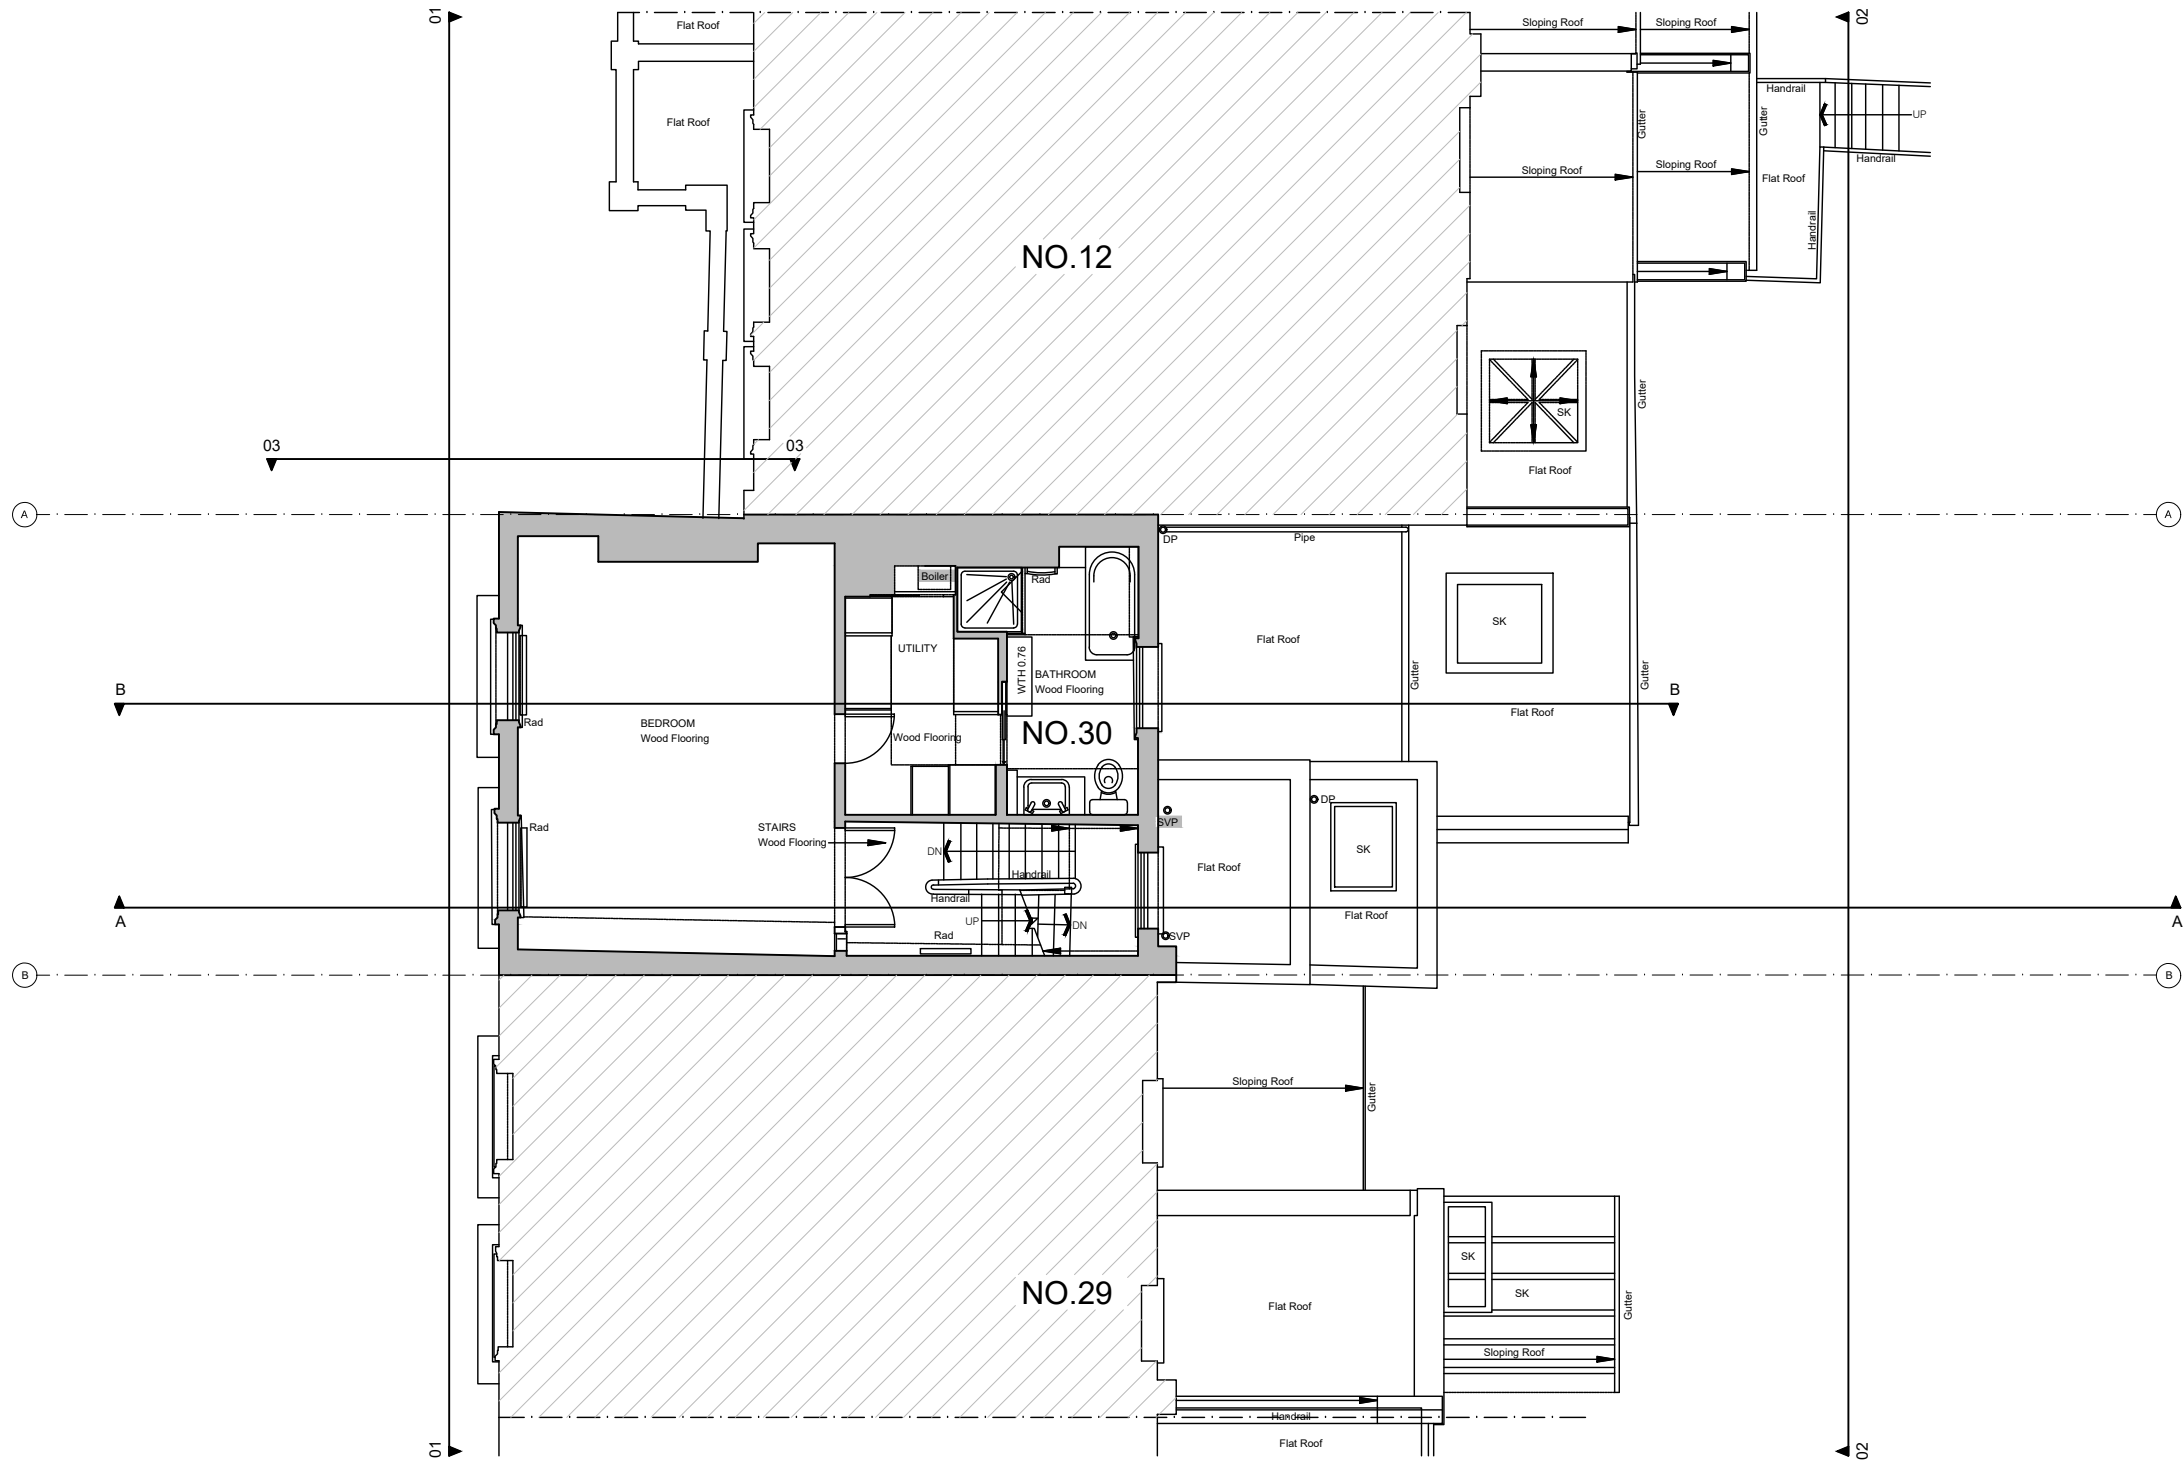

SCALE BAR CALCULATOR IN METERS

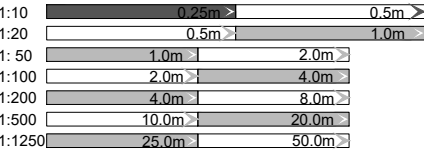

○ FC : XXXX = Floor to Ceiling height
(D-G-01) Door number (W-1-07) Window number
All dimensions to be checked on site before construction commences
All dimensions may be subject to human error.
Notes

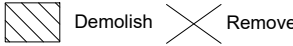

WELLSTUDIO
Worlds End Studios
132-134 Lots Road
London, SW10 0RJ
T:020 3983 6100
info@wellstudioarchitecture.co.uk
www.wellstudioarchitecture.co.uk

CLIENT
AFLUX_DESIGNS_LIMITED

TITLE
EXISTING_2F_PLAN

DATE
06.12.2023

JOB NO
WS184

DRAWING NO
006

CHECKED BY
TM

REVISION NUMBER
-

PROJECT
30_CHALCOT_ROAD


SHEET SIZE
A3

SCALE
1:100

STATUS
PLANNING

DRAWN BY
SA

REVISION DATE
-

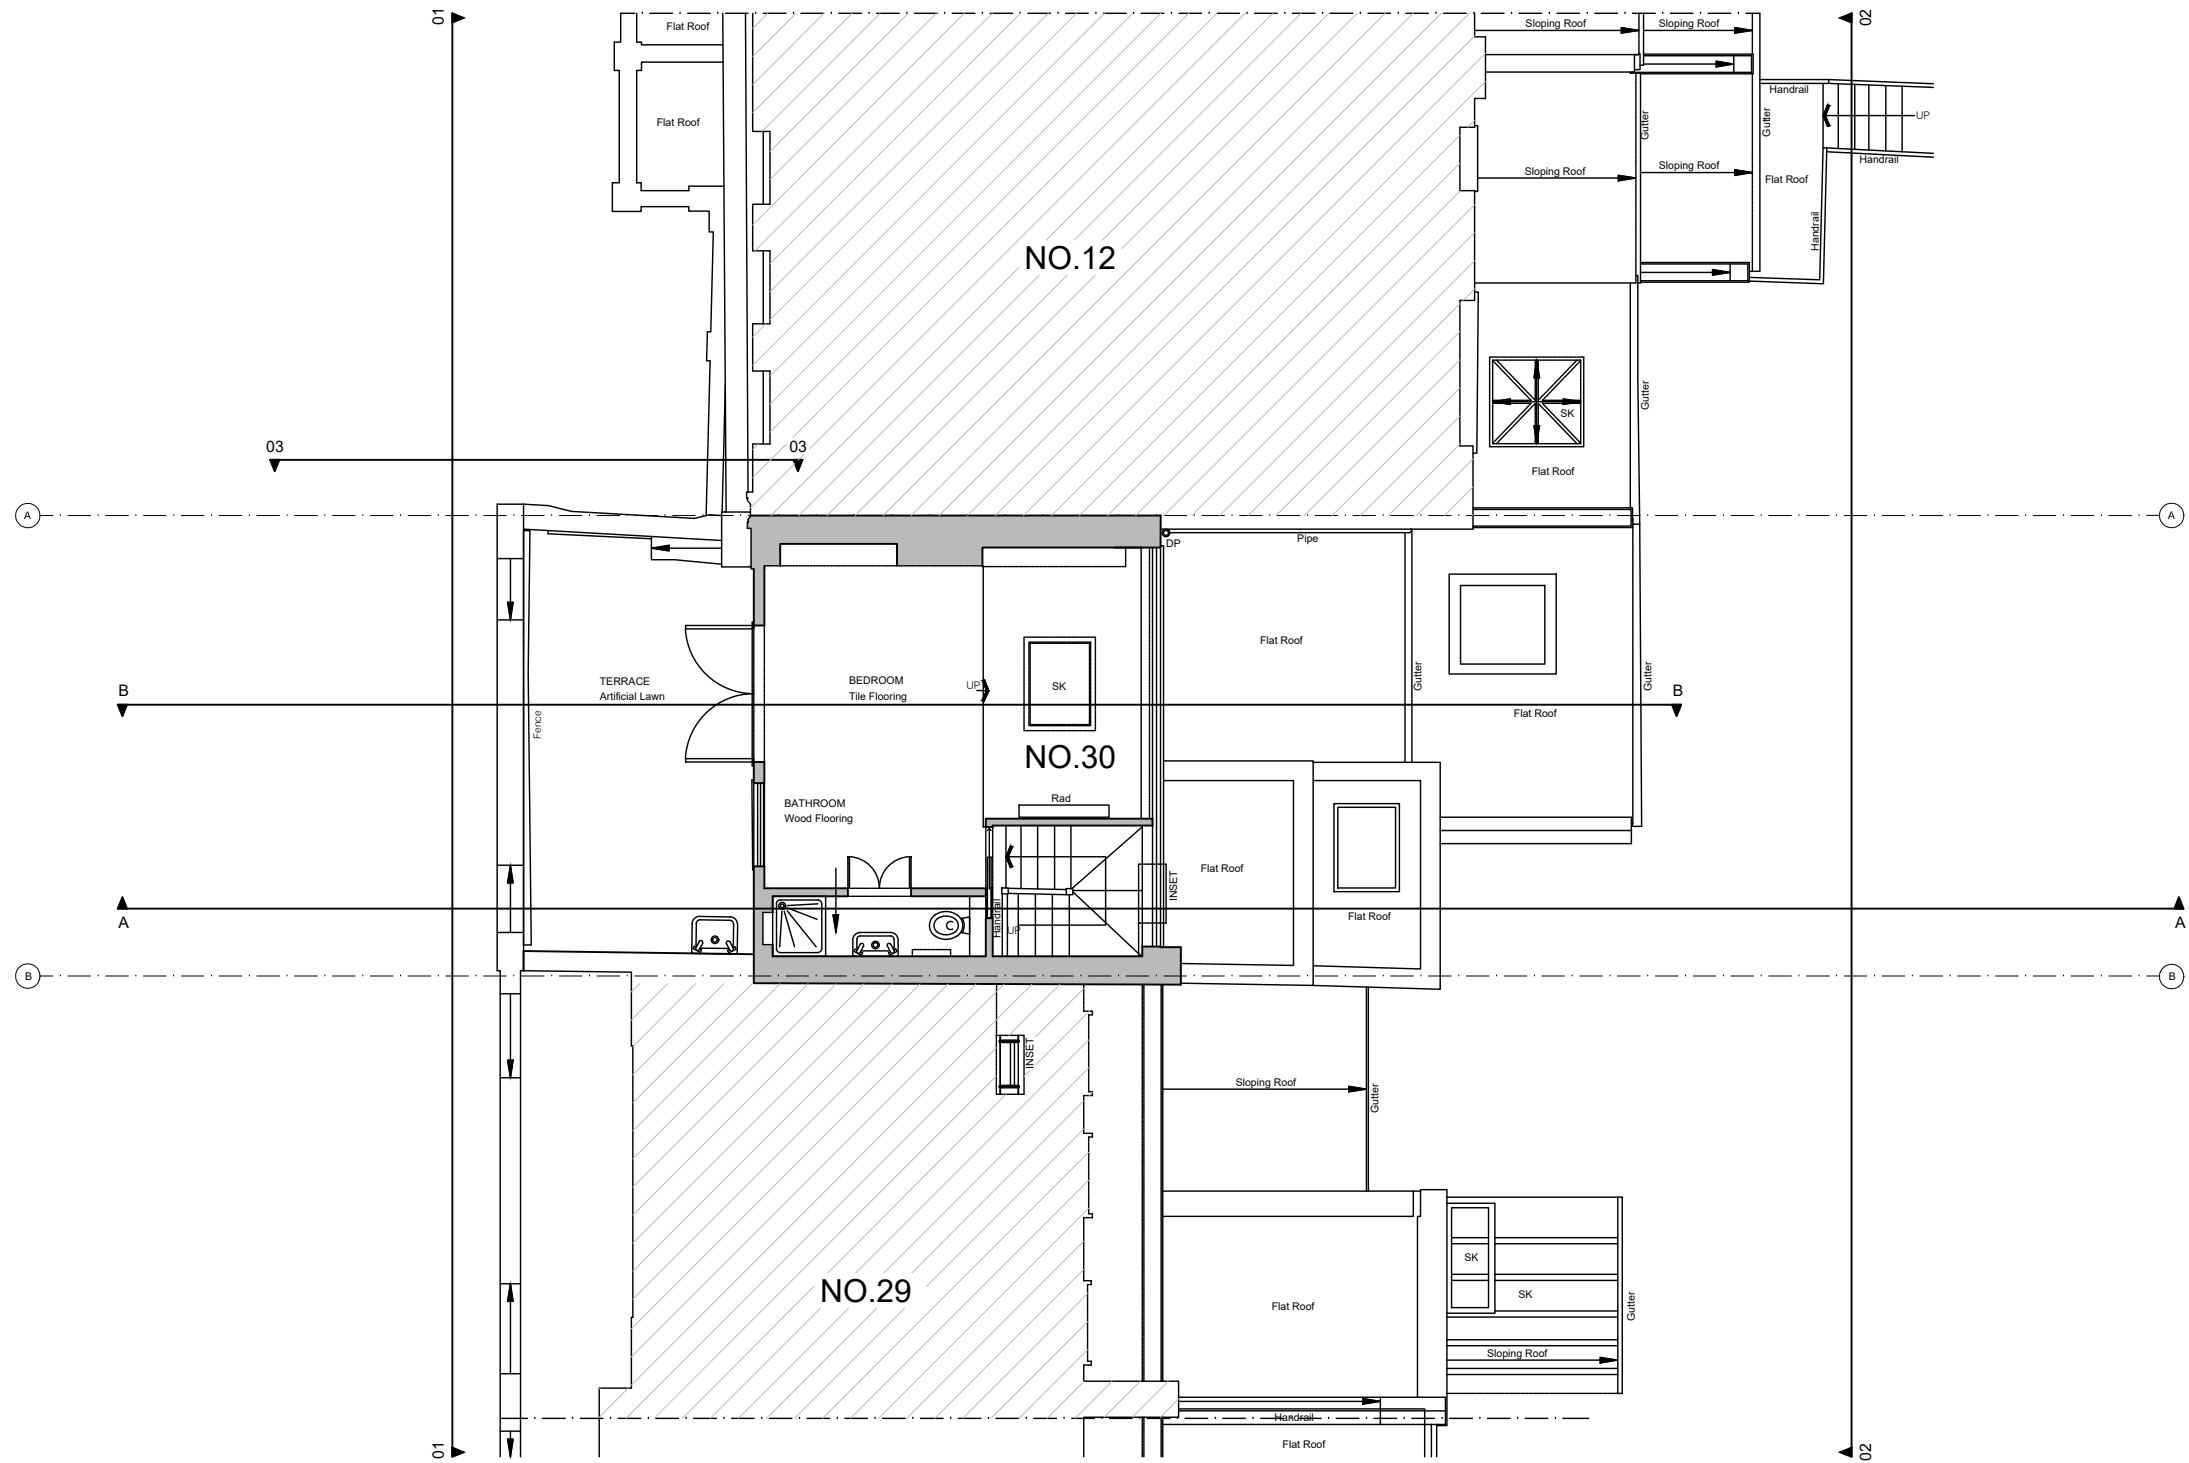

SCALE BAR CALCULATOR IN METERS

1:10	0.25m	0.5m
1:20	0.5m	1.0m
1:50	1.0m	2.0m
1:100	2.0m	4.0m
1:200	4.0m	8.0m
1:500	10.0m	20.0m
1:1250	25.0m	50.0m


○ FC : XXXX = Floor to Ceiling height
(D-G-01) Door number (W-1-07) Window number
All dimensions to be checked on site before construction commences
All dimensions may be subject to human error.

Notes
 Demolish
 Remove




WELLSTUDIO
Worlds End Studios
132-134 Lots Road
London, SW10 0RJ
T:020 3983 6100
info@wellstudioarchitecture.co.uk
www.wellstudioarchitecture.co.uk

CLIENT AFLUX_DESIGNS_LIMITED	TITLE EXISTING_3F_PLAN	DATE 06.13.2023	JOB NO WS184	DRAWING NO 007	CHECKED BY TM	REVISION NUMBER -
PROJECT 30_CHALCOT_ROAD		SHEET SIZE A3	SCALE 1:100	STATUS PLANNING	DRAWN BY SA	REVISION DATE -

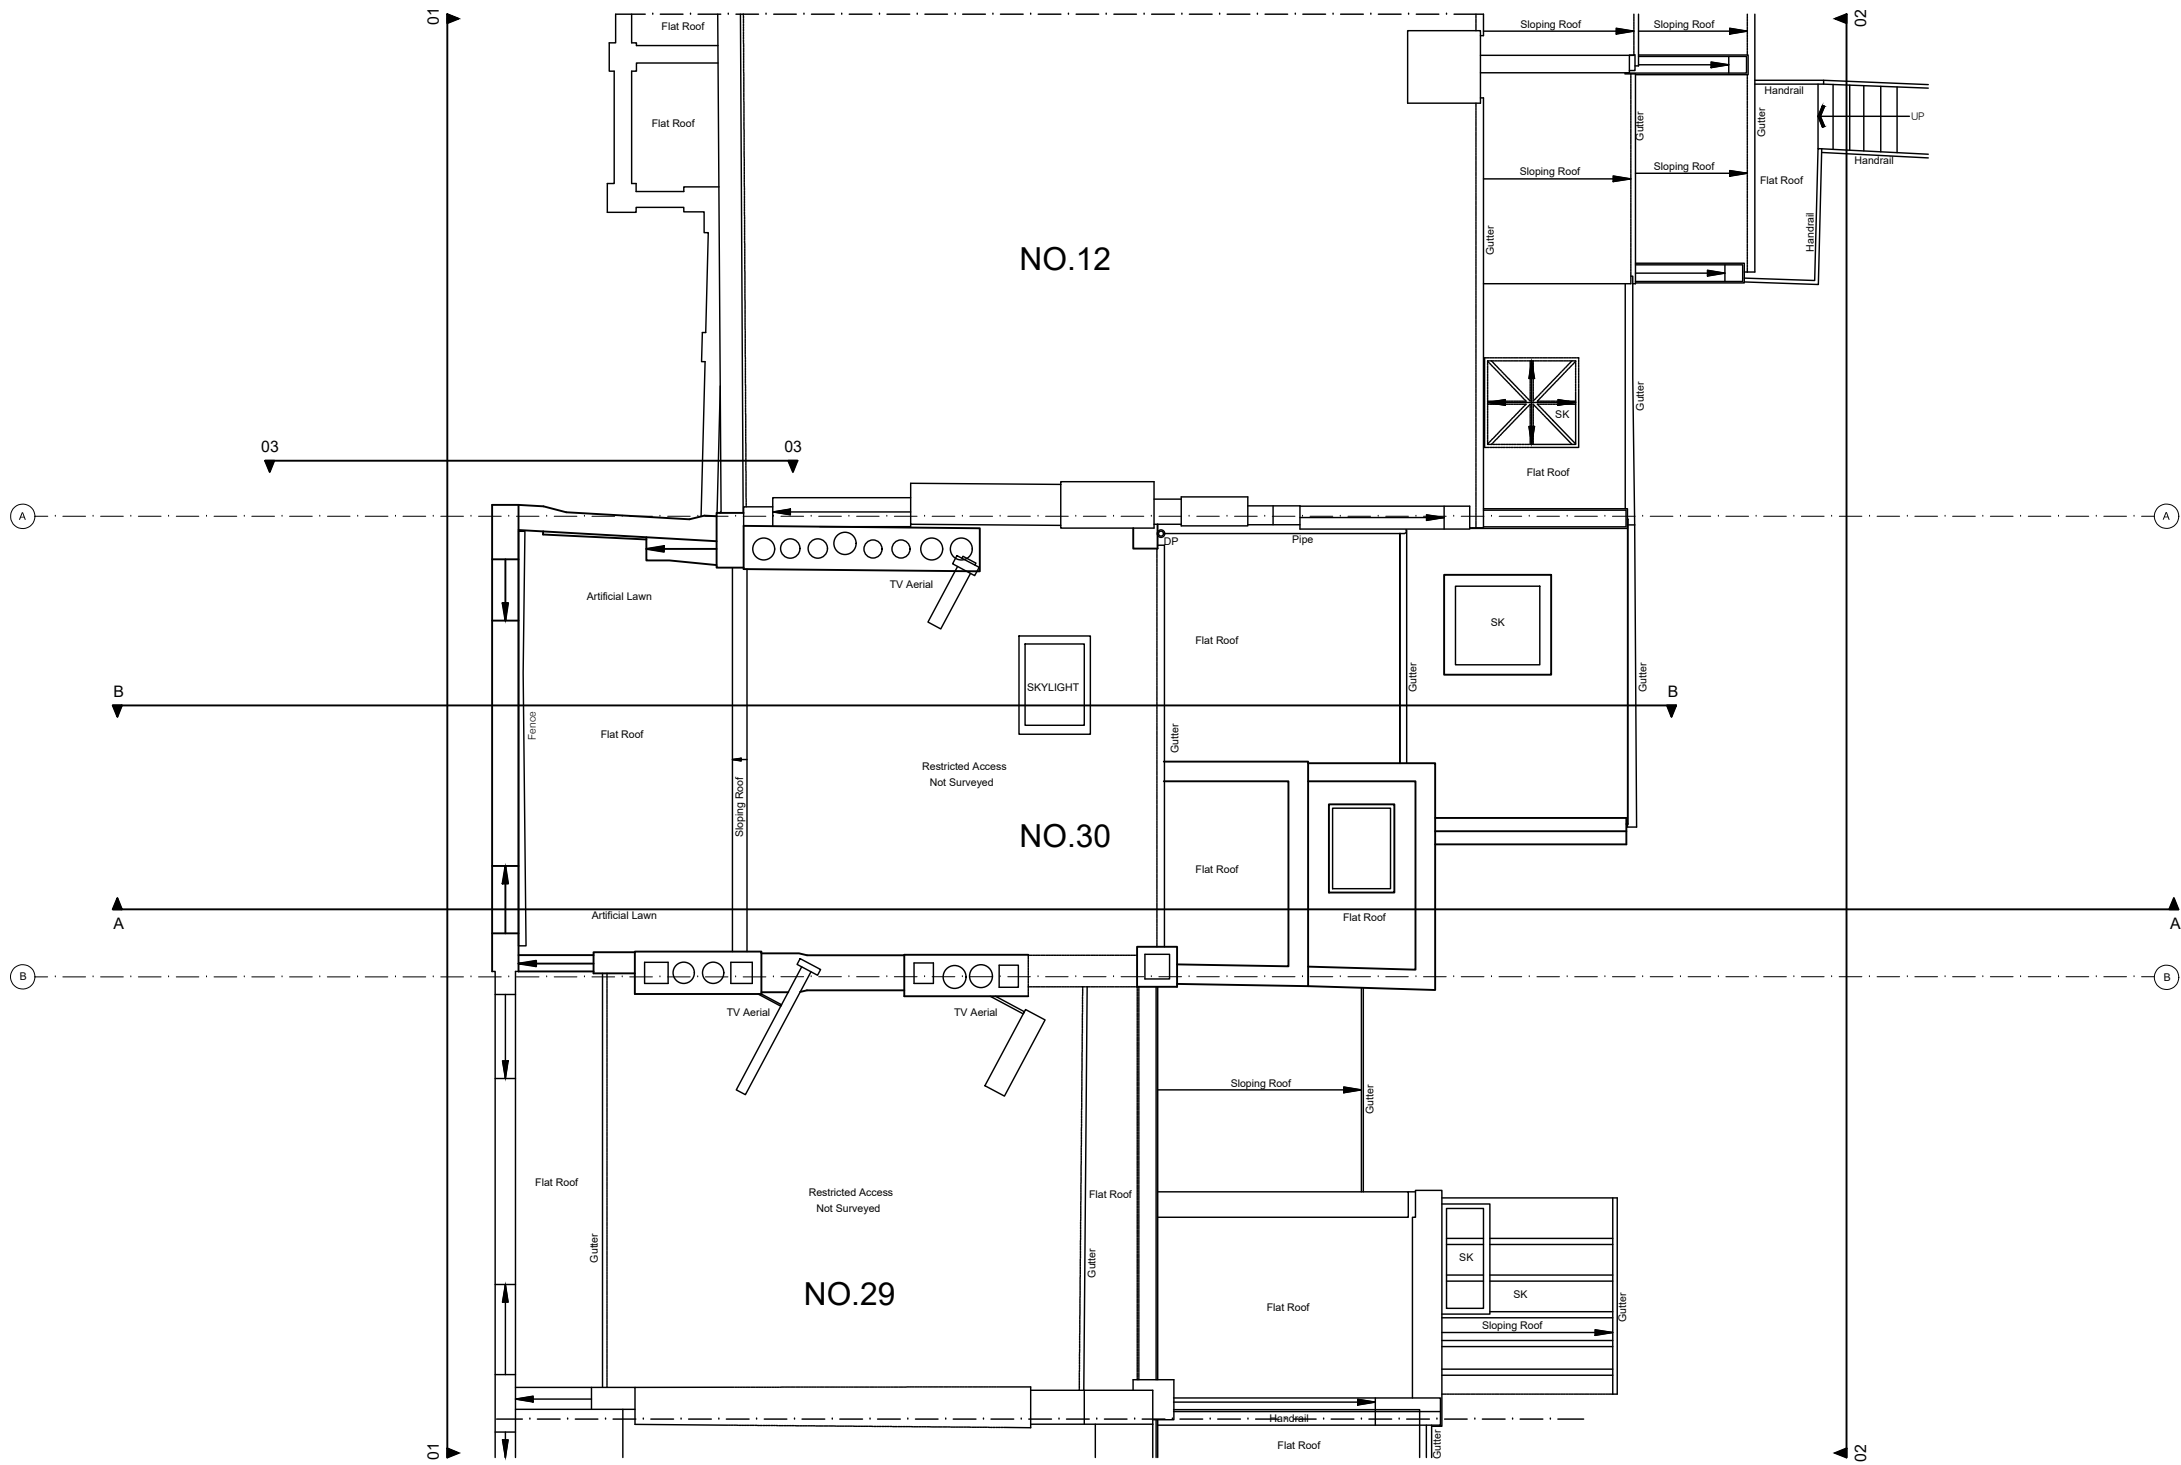

SCALE BAR CALCULATOR IN METERS

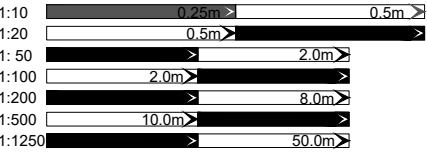

○ FC : XXXX = Floor to Ceiling height
(D-G-01) Door number (W-1-07) Window number
All dimensions to be checked on site before construction commences
All dimensions may be subject to human error.

Notes
 Demolish
 Remove



WELLSTUDIO

Worlds End Studios
132-134 Lots Road
London, SW10 0RJ
T:020 3983 6100
info@wellstudioarchitecture.co.uk
www.wellstudioarchitecture.co.uk

CLIENT
AFLUX_DESIGNS_LIMITED

TITLE
EXISTING_ROOF_PLAN

DATE
06.12.2023

JOB NO
WS184

DRAWING NO
008

CHECKED BY
TM

REVISION NUMBER
-

PROJECT
30_CHALCOT_ROAD

SHEET SIZE
A3

SCALE
1:100


STATUS
PLANNING

DRAWN BY
SA

REVISION DATE
-



SCALE BAR CALCULATOR IN METERS

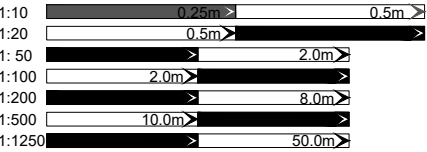

○ FC : XXXX = Floor to Ceiling height
(D-G-01) Door number (W-1-07) Window number
All dimensions to be checked on site before construction commences
All dimensions may be subject to human error.

Notes
Demolish
Remove

WELLSTUDIO


Worlds End Studios
132-134 Lots Road
London, SW10 0RJ
T:020 3983 6100
info@wellstudioarchitecture.co.uk
www.wellstudioarchitecture.co.uk

CLIENT
AFLUX_DESIGNS_LIMITED
TITLE
EXISTING_STREET_ELEVATION
PROJECT
30_CHALCOT_ROAD

DATE 06.12.2023	JOB NO WS184	DRAWING NO 009	CHECKED BY TM	REVISION NUMBER -
SHEET SIZE A3	SCALE 1:100	STATUS PLANNING	DRAWN BY SA	REVISION DATE -



SCALE BAR CALCULATOR IN METERS

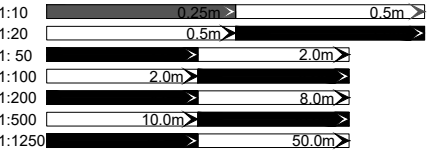

○ FC : XXXX = Floor to Ceiling height
[D-G-01] Door number [W-1-07] Window number
All dimensions to be checked on site before construction commences
All dimensions may be subject to human error.

Notes
[Hatched Box] Demolish
[Crossed Box] Remove

WELLSTUDIO

Worlds End Studios
132-134 Lots Road
London, SW10 0RJ
T:020 3983 6100
info@wellstudioarchitecture.co.uk
www.wellstudioarchitecture.co.uk

CLIENT
AFLUX_DESIGNS_LIMITED

TITLE
EXISTING_REAR_ELEVATION

PROJECT
30_CHALCOT_ROAD

DATE
06.12.2023

SHEET SIZE
A3

JOB NO
WS184

SCALE
1:100

DRAWING NO
010


STATUS
PLANNING

CHECKED BY
TM


DRAWN BY
SA

REVISION NUMBER
-

REVISION DATE
-

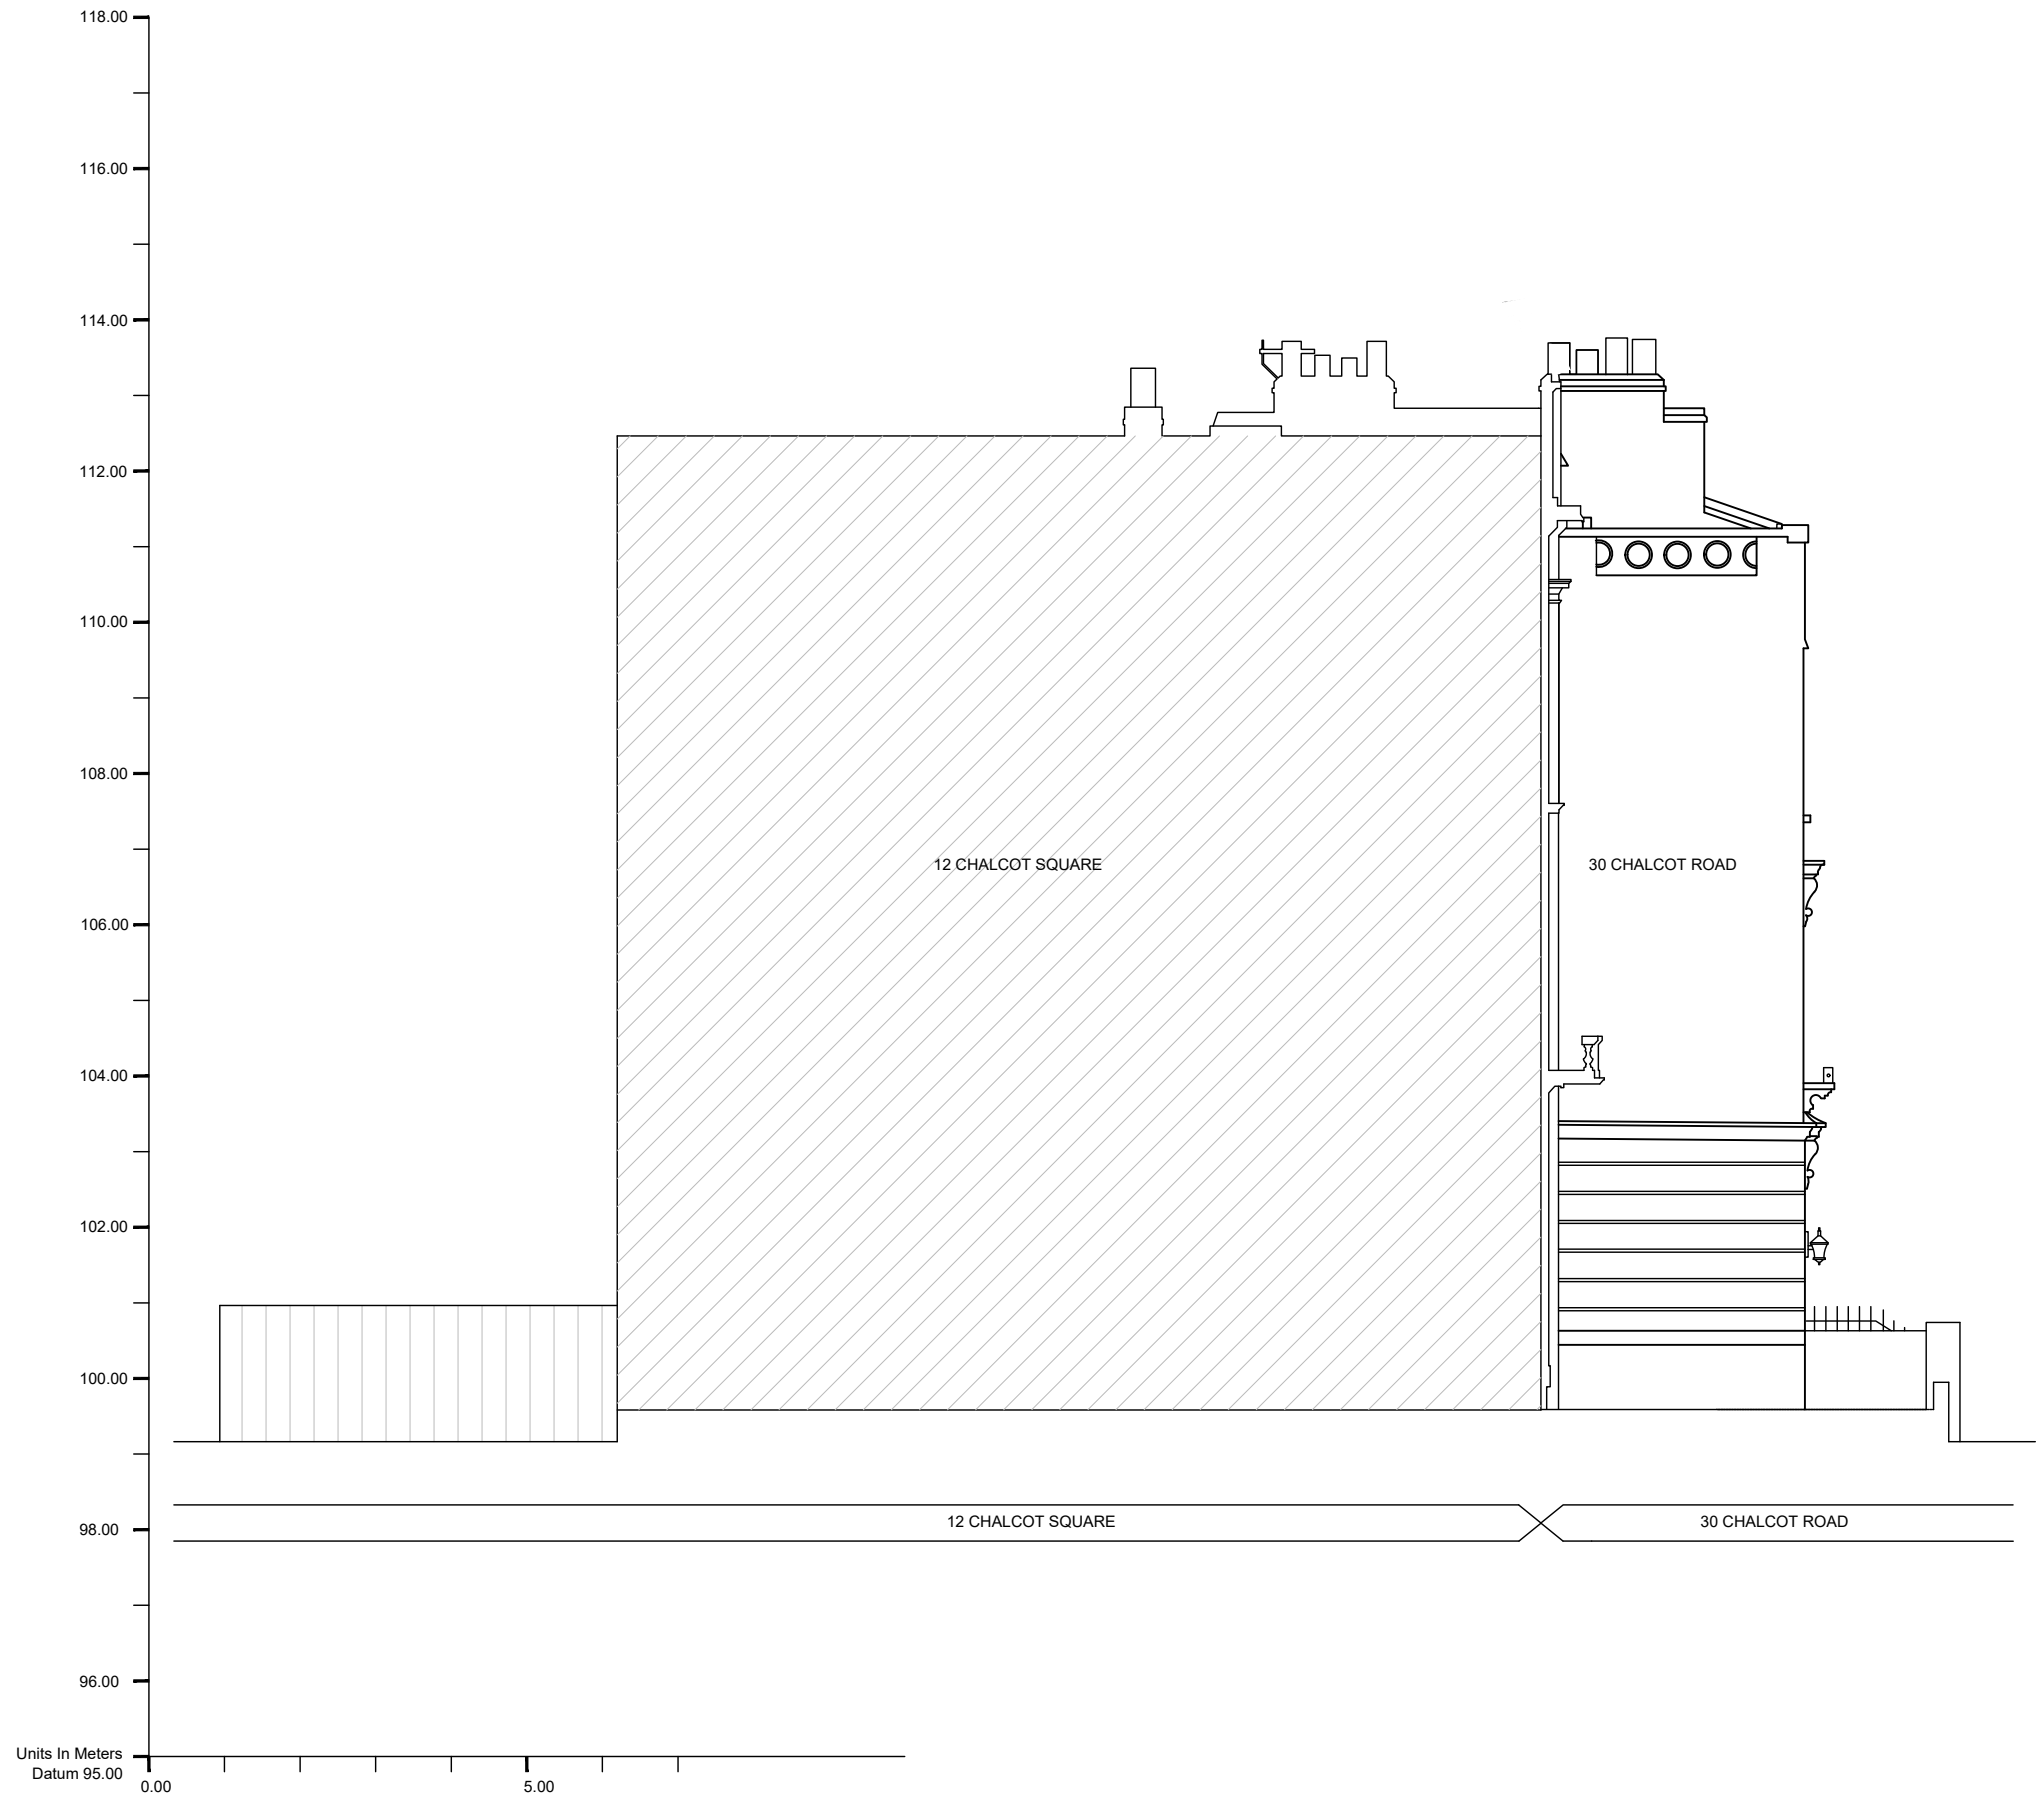

SCALE BAR CALCULATOR IN METERS

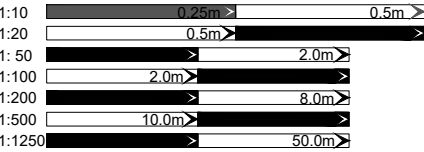


○ FC : XXXX = Floor to Ceiling height
(D-G-01) Door number (W-1-07) Window number
All dimensions to be checked on site before construction commences
All dimensions may be subject to human error.

Notes
Demolish
Remove


WELLSTUDIO

Worlds End Studios
132-134 Lots Road
London, SW10 0RJ
T:020 3983 6100
info@wellstudioarchitecture.co.uk
www.wellstudioarchitecture.co.uk

CLIENT	TITLE	DATE	JOB NO	DRAWING NO	CHECKED BY	REVISION NUMBER
AFLUX_DESIGNS_LIMITED	EXISTING_WEST_ELEVATION	06.12.2023	WS184	011	TM	-
PROJECT	SHEET SIZE	SCALE	STATUS	DRAWN BY	REVISION DATE	
30_CHALCOT_ROAD	A3	1:100	PLANNING	SA	-	

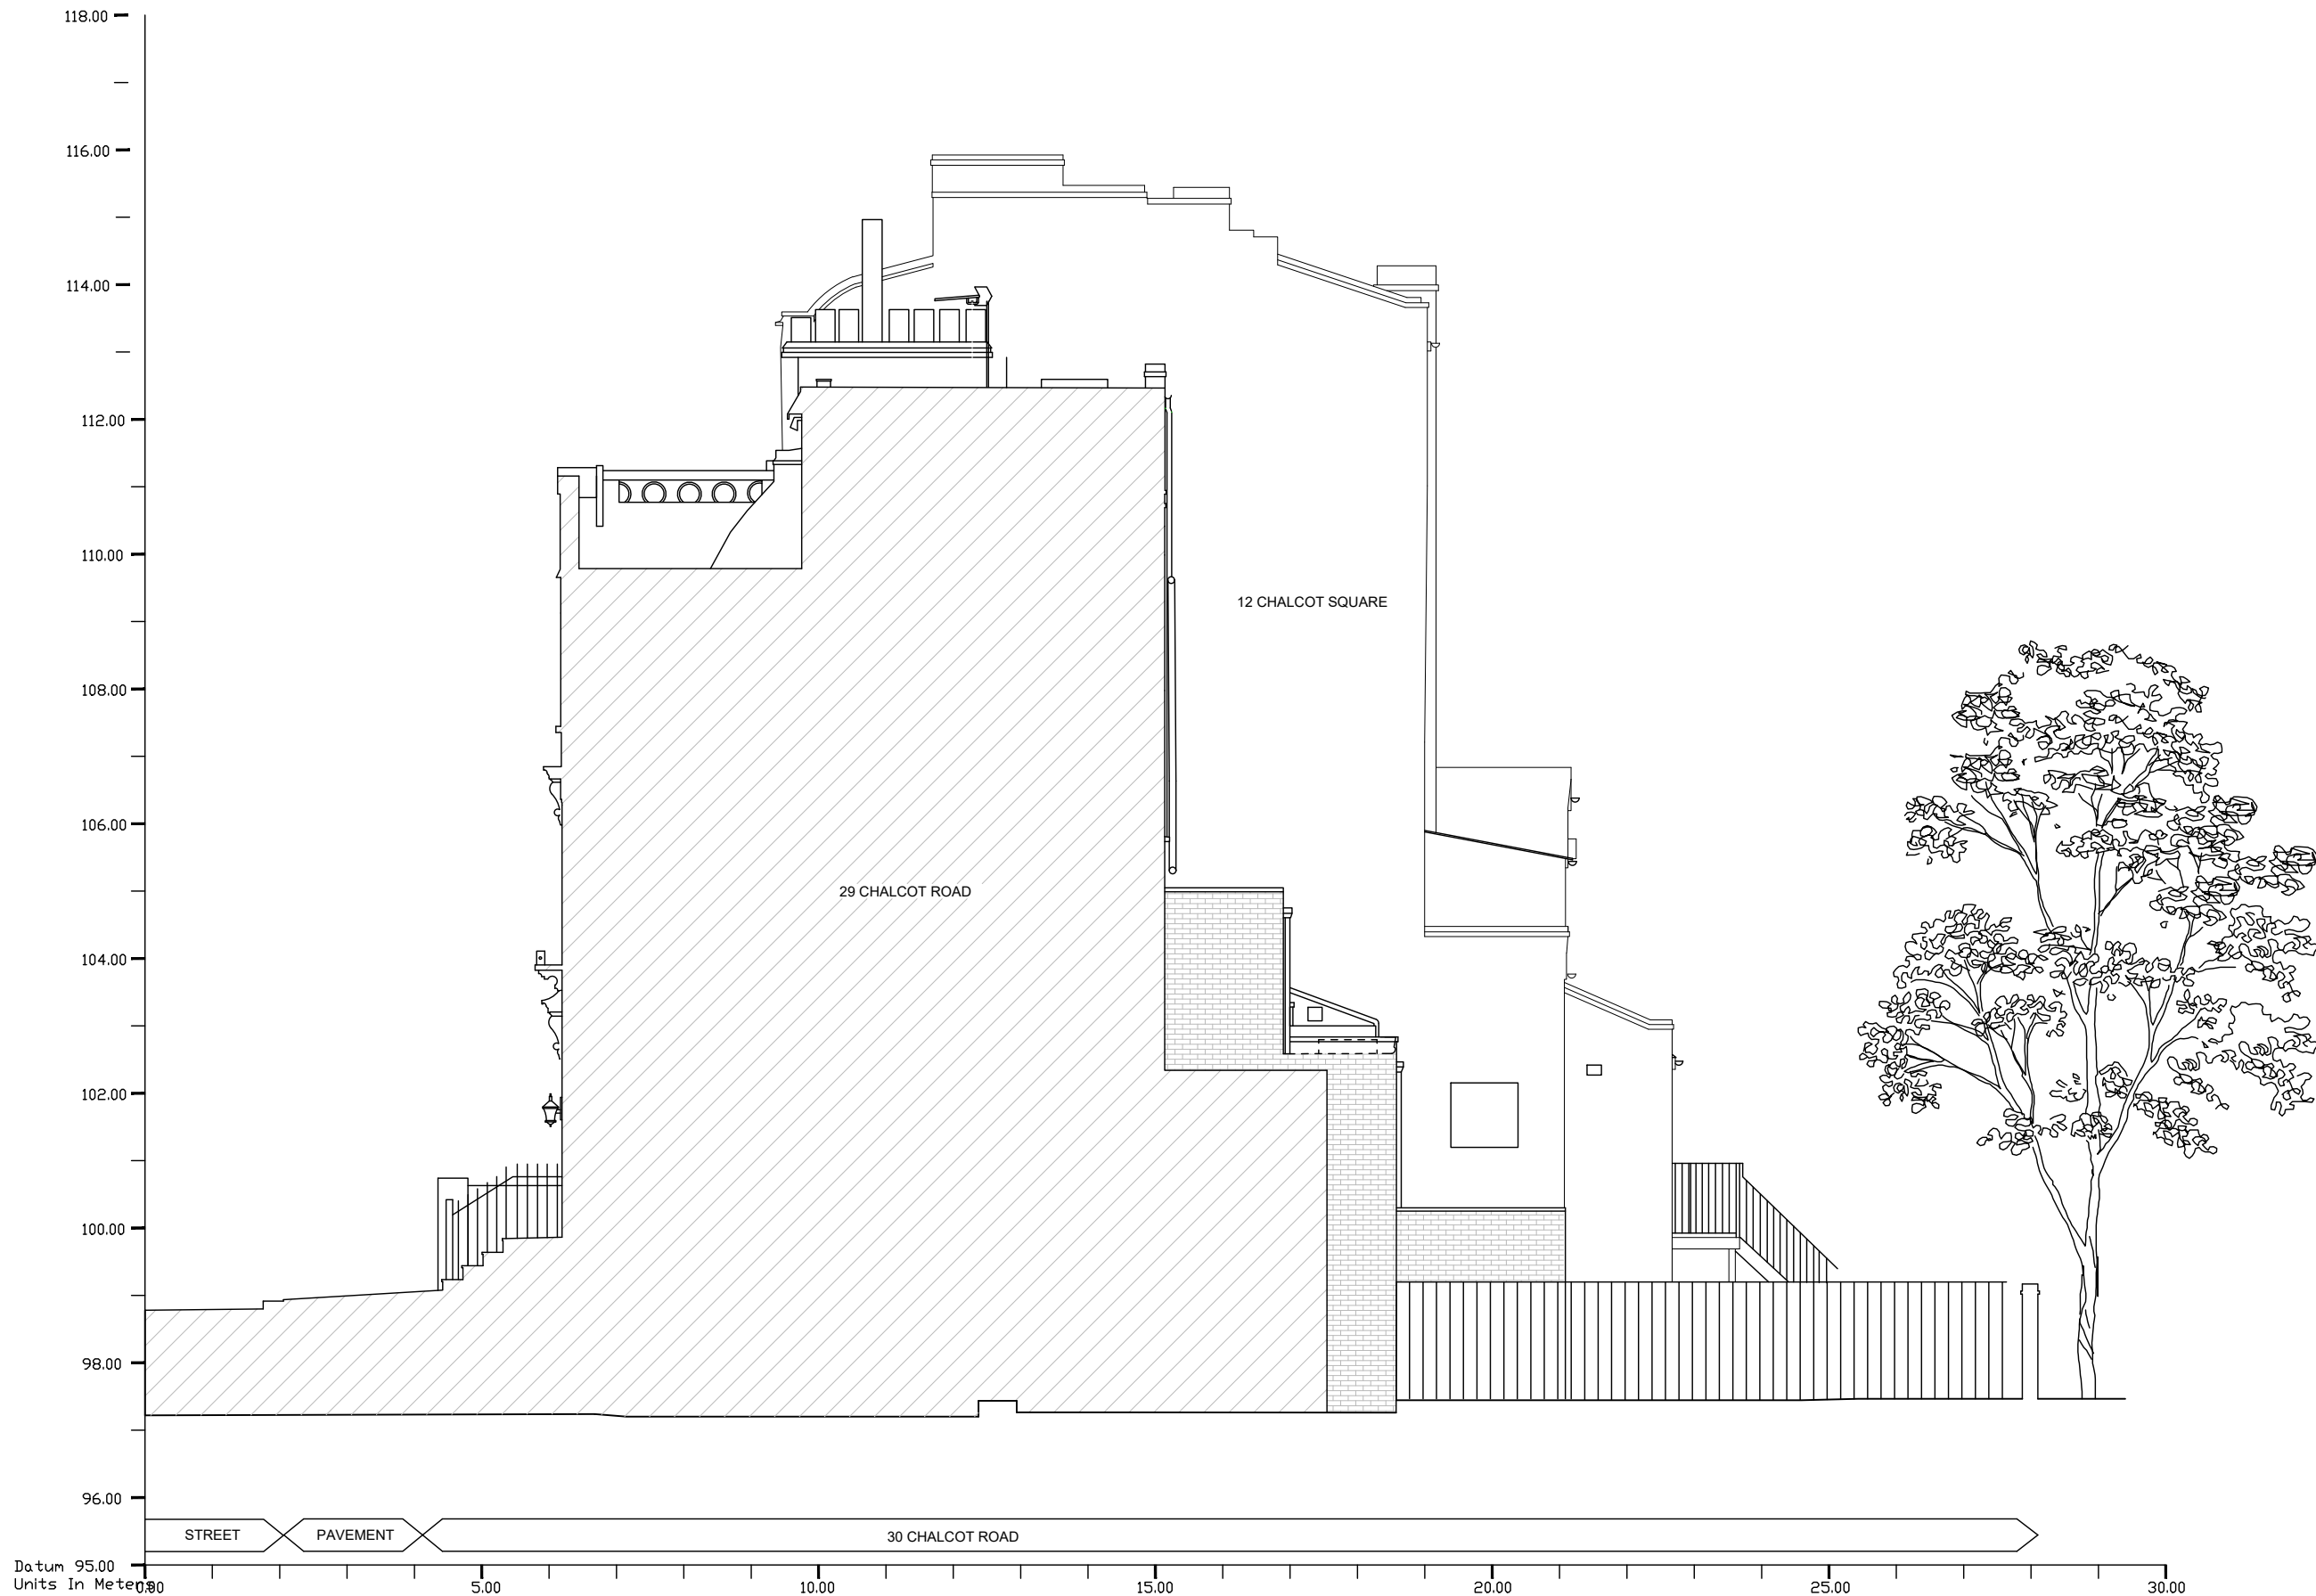

SCALE BAR CALCULATOR IN METERS

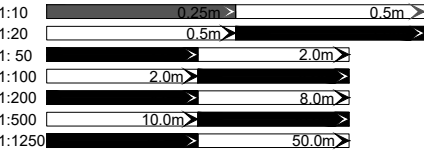


○ FC : XXXX = Floor to Ceiling height
[D-G-01] Door number [W-1-07] Window number
All dimensions to be checked on site before construction commences
All dimensions may be subject to human error.

Notes
[Hatched Box] Demolish
[Crossed Box] Remove

WELLSTUDIO

Worlds End Studios
132-134 Lots Road
London, SW10 0RJ
T:020 3983 6100
info@wellstudioarchitecture.co.uk
www.wellstudioarchitecture.co.uk

CLIENT	TITLE	DATE	JOB NO	DRAWING NO	CHECKED BY	REVISION NUMBER
AFLUX_DESIGNS_LIMITED	EXISTING_EAST_ELEVATION	06.12.2023	WS184	012	TM	-
PROJECT	SHEET SIZE	SCALE	STATUS	DRAWN BY	REVISION DATE	
30_CHALCOT_ROAD	A3	1:100	PLANNING	SA	-	

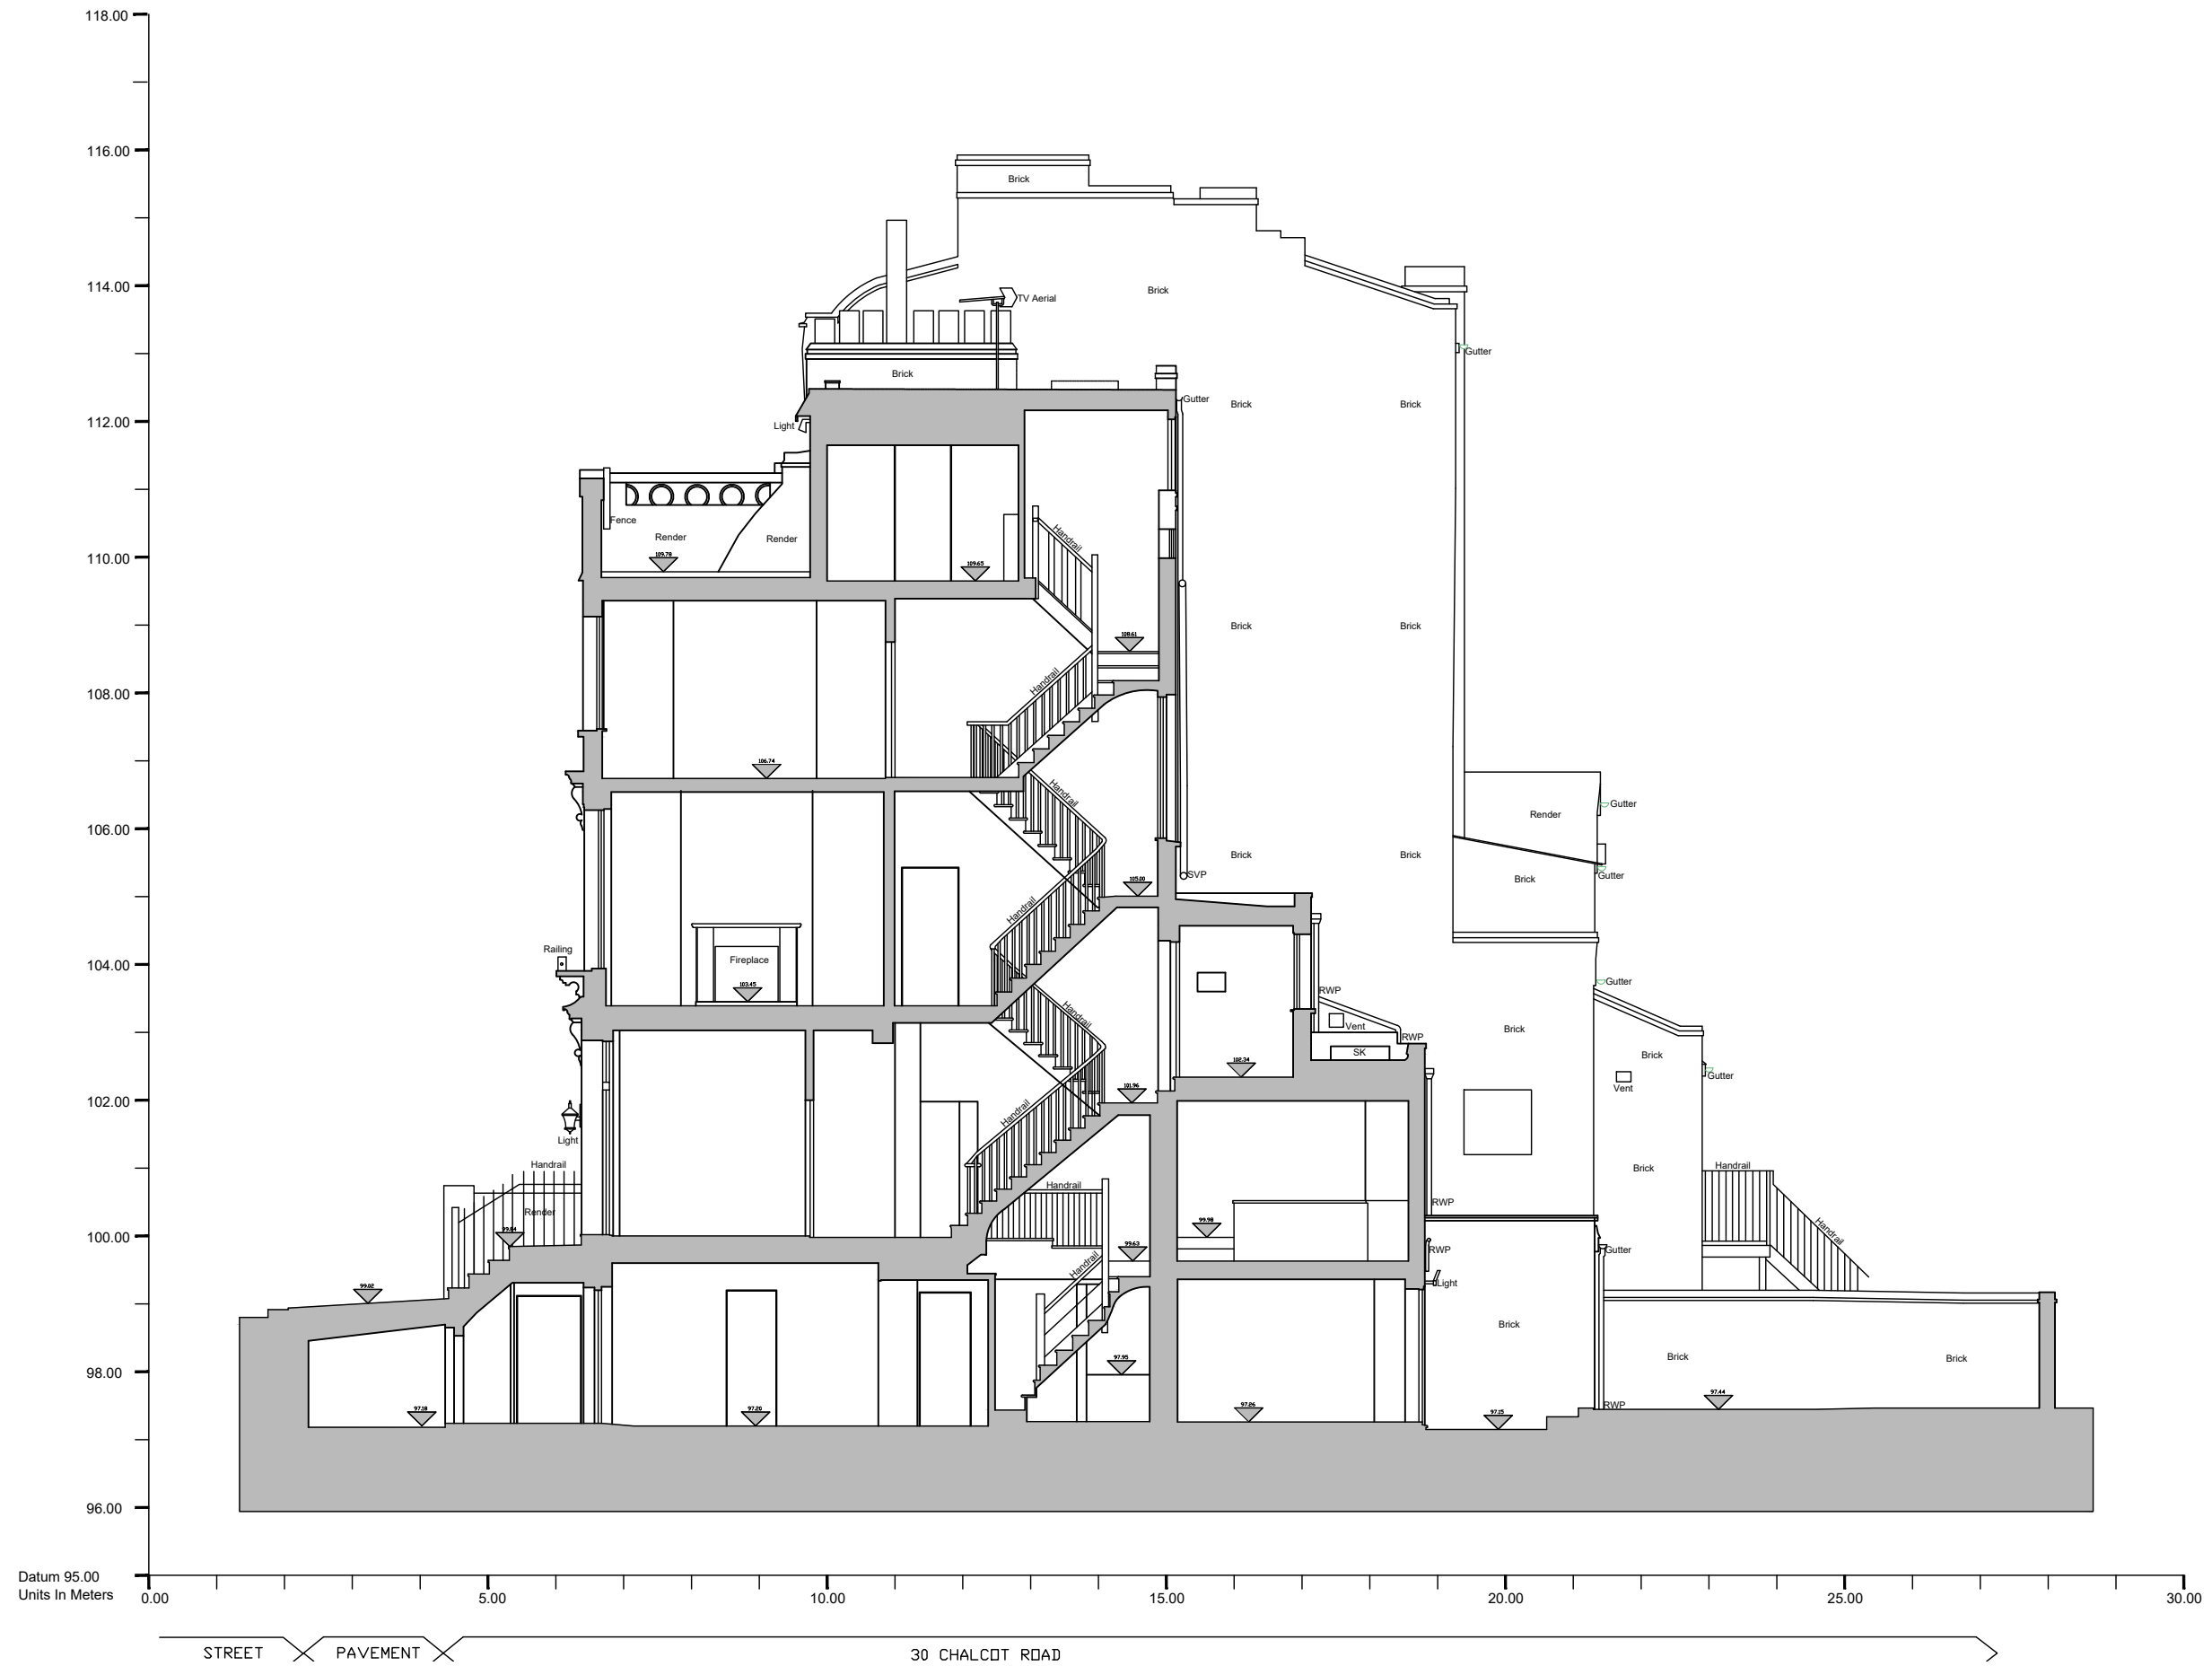


SCALE BAR CALCULATOR IN METERS	
1:10	0.25m > 0.5m >
1:20	0.5m >
1:50	2.0m >
1:100	2.0m >
1:200	8.0m >
1:500	10.0m >
1:1250	50.0m >


○ FC : XXXX = Floor to Ceiling height
[D-G-01] Door number [W-1-07] Window number
All dimensions to be checked on site before construction commences
All dimensions may be subject to human error.
Notes
[Hatched Box] Demolish [X] Remove

WELLSTUDIO
Worlds End Studios
132-134 Lots Road
London, SW10 0RJ
T:020 3983 6100
info@wellstudioarchitecture.co.uk
www.wellstudioarchitecture.co.uk

CLIENT	TITLE	DATE	JOB NO	DRAWING NO	CHECKED BY	REVISION NUMBER
AFLUX_DESIGNS_LIMITED	EXISTING_SECTION_A-A	06.12.2023	WS184	013	TM	-
PROJECT	SHEET SIZE	SCALE	STATUS	DRAWN BY	REVISION DATE	
30_CHALCOT_ROAD	A3	1:100	PLANNING	SA	-	

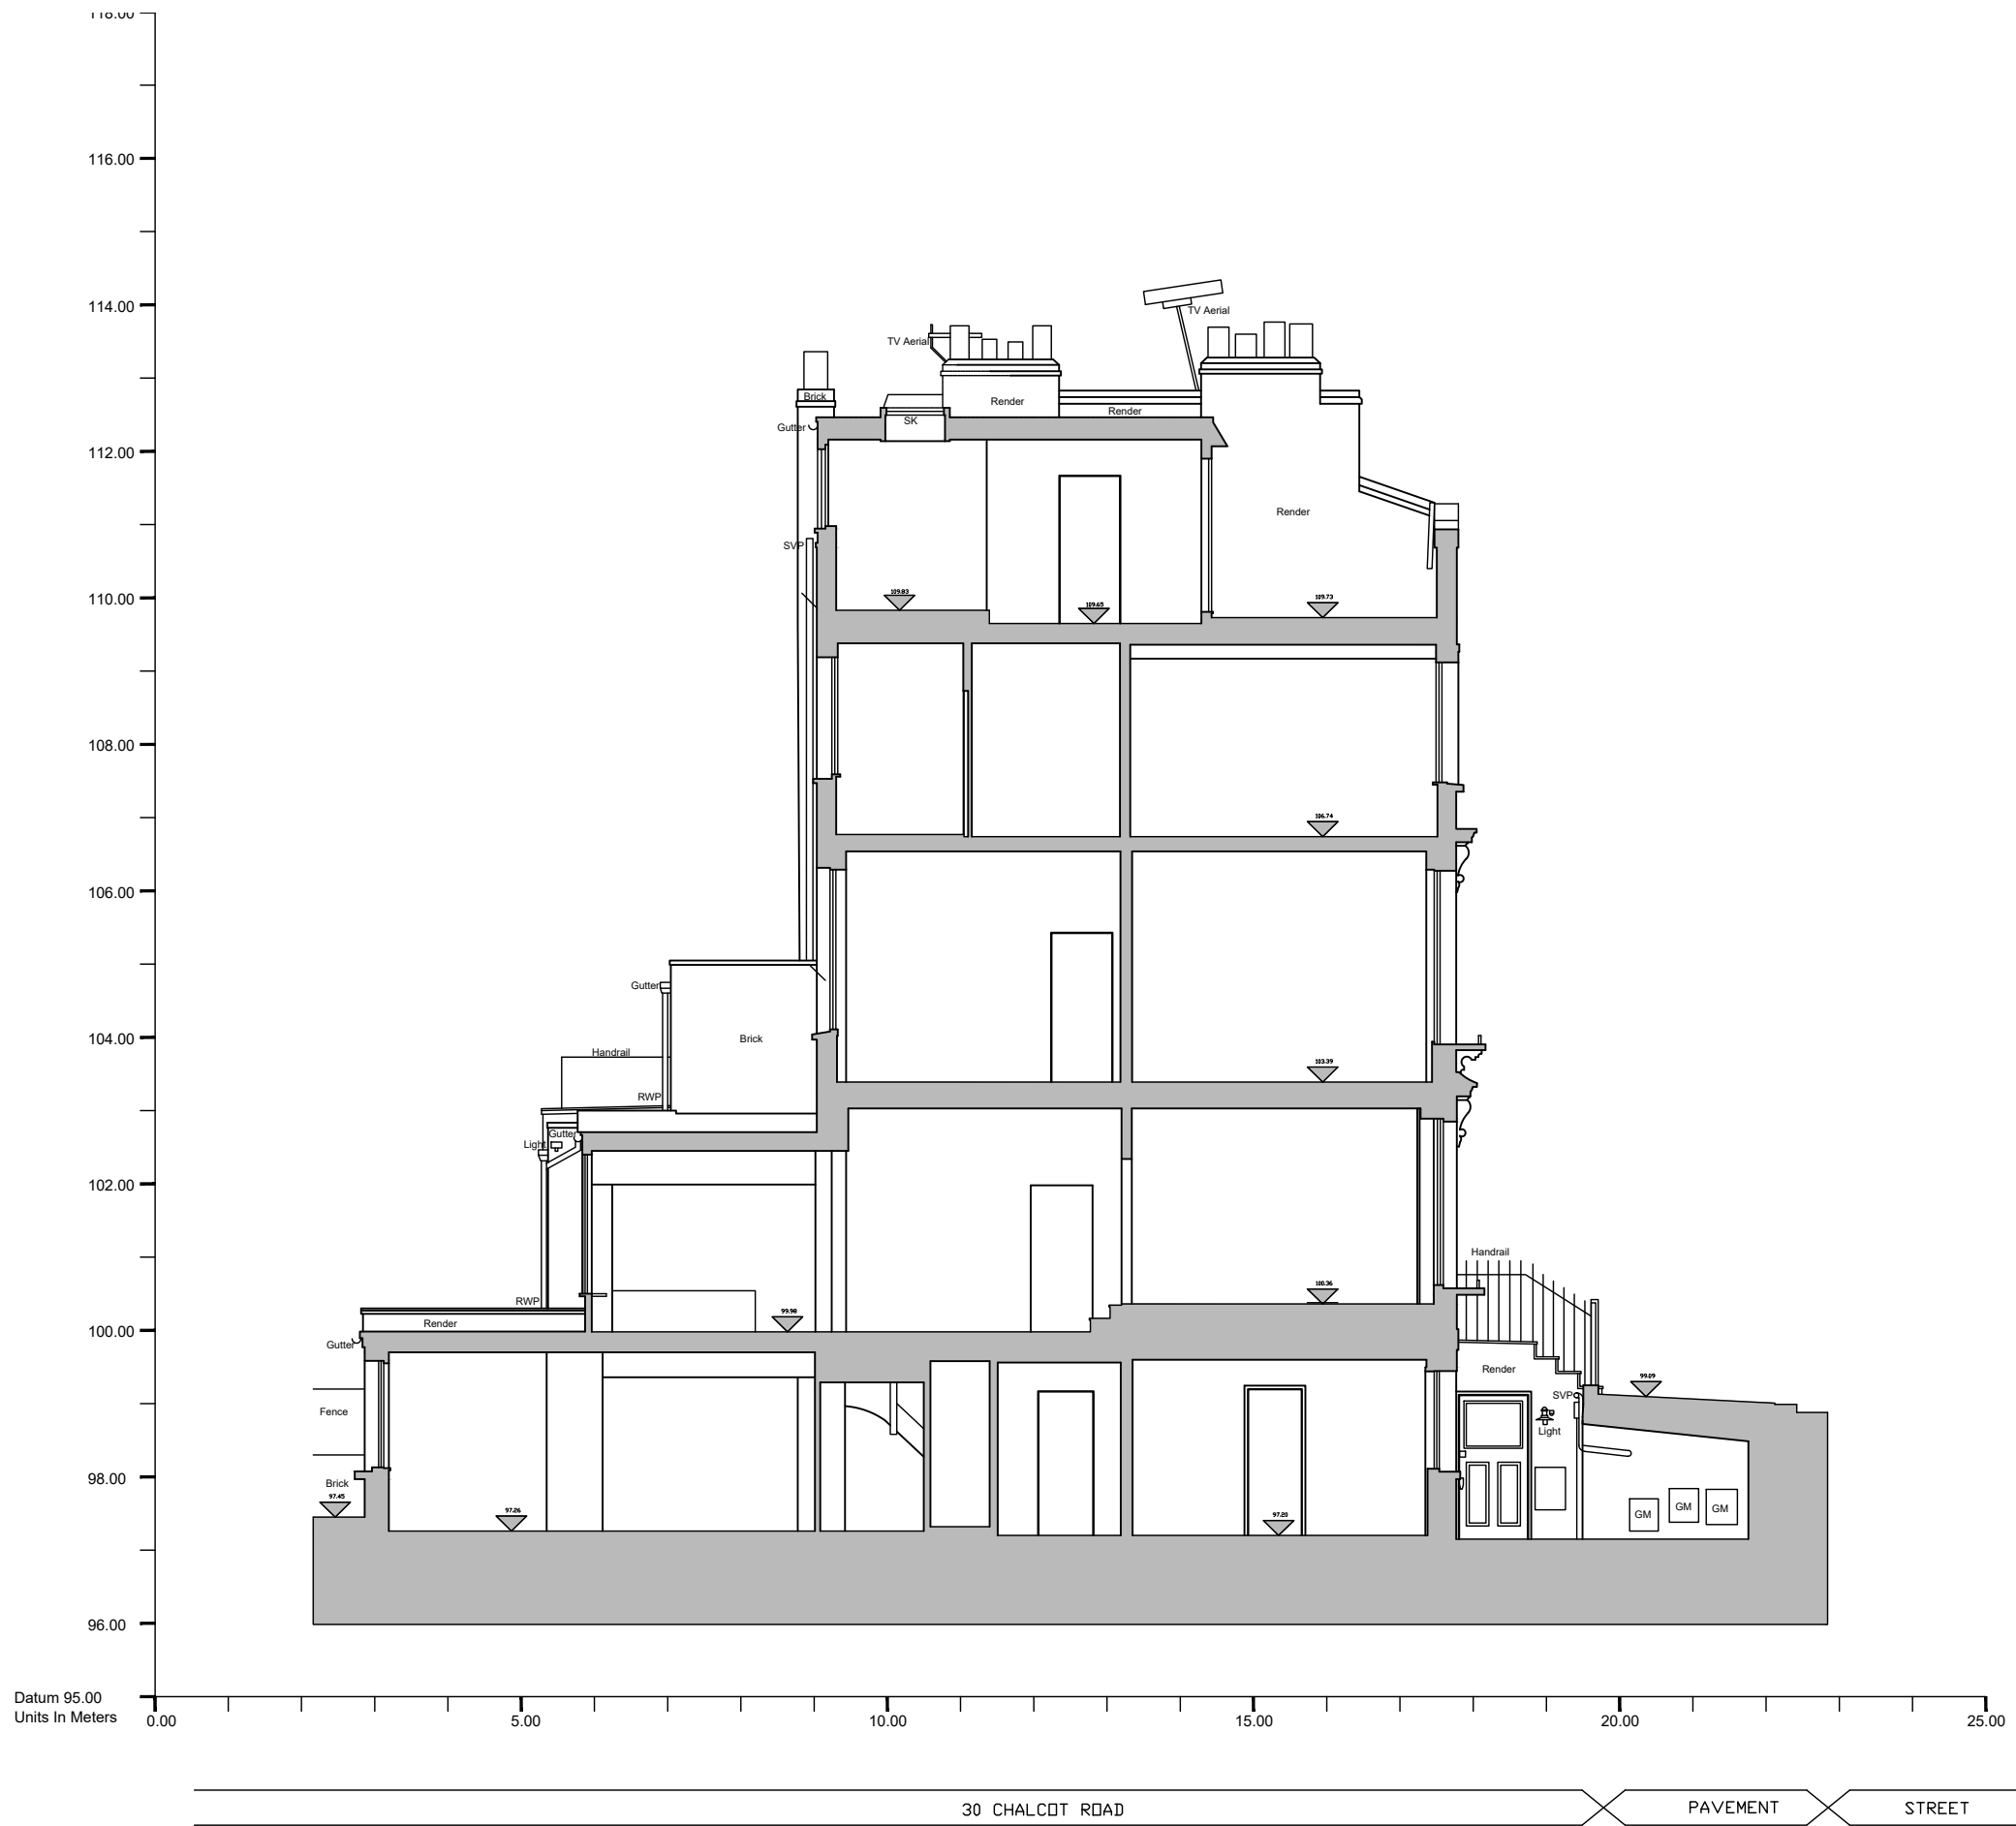

SCALE BAR CALCULATOR IN METERS

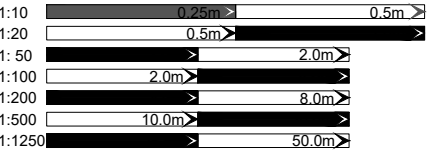

○ FC : XXXX = Floor to Ceiling height
[D-G-01] Door number [W-1-07] Window number
All dimensions to be checked on site before construction commences
All dimensions may be subject to human error.

Notes
[Hatched Box] Demolish
[Crossed Box] Remove

WELLSTUDIO

Worlds End Studios
132-134 Lots Road
London, SW10 0RJ
T:020 3983 6100
info@wellstudioarchitecture.co.uk
www.wellstudioarchitecture.co.uk

CLIENT
AFLUX_DESIGNS_LIMITED

PROJECT
30_CHALCOT_ROAD

TITLE
EXISTING_SECTION_B-B

DATE
06.12.2023

SHEET SIZE
A3

JOB NO
WS184

SCALE
1:100

DRAWING NO
014


STATUS
PLANNING

CHECKED BY
TM


DRAWN BY
SA

REVISION NUMBER
-


REVISION DATE
-

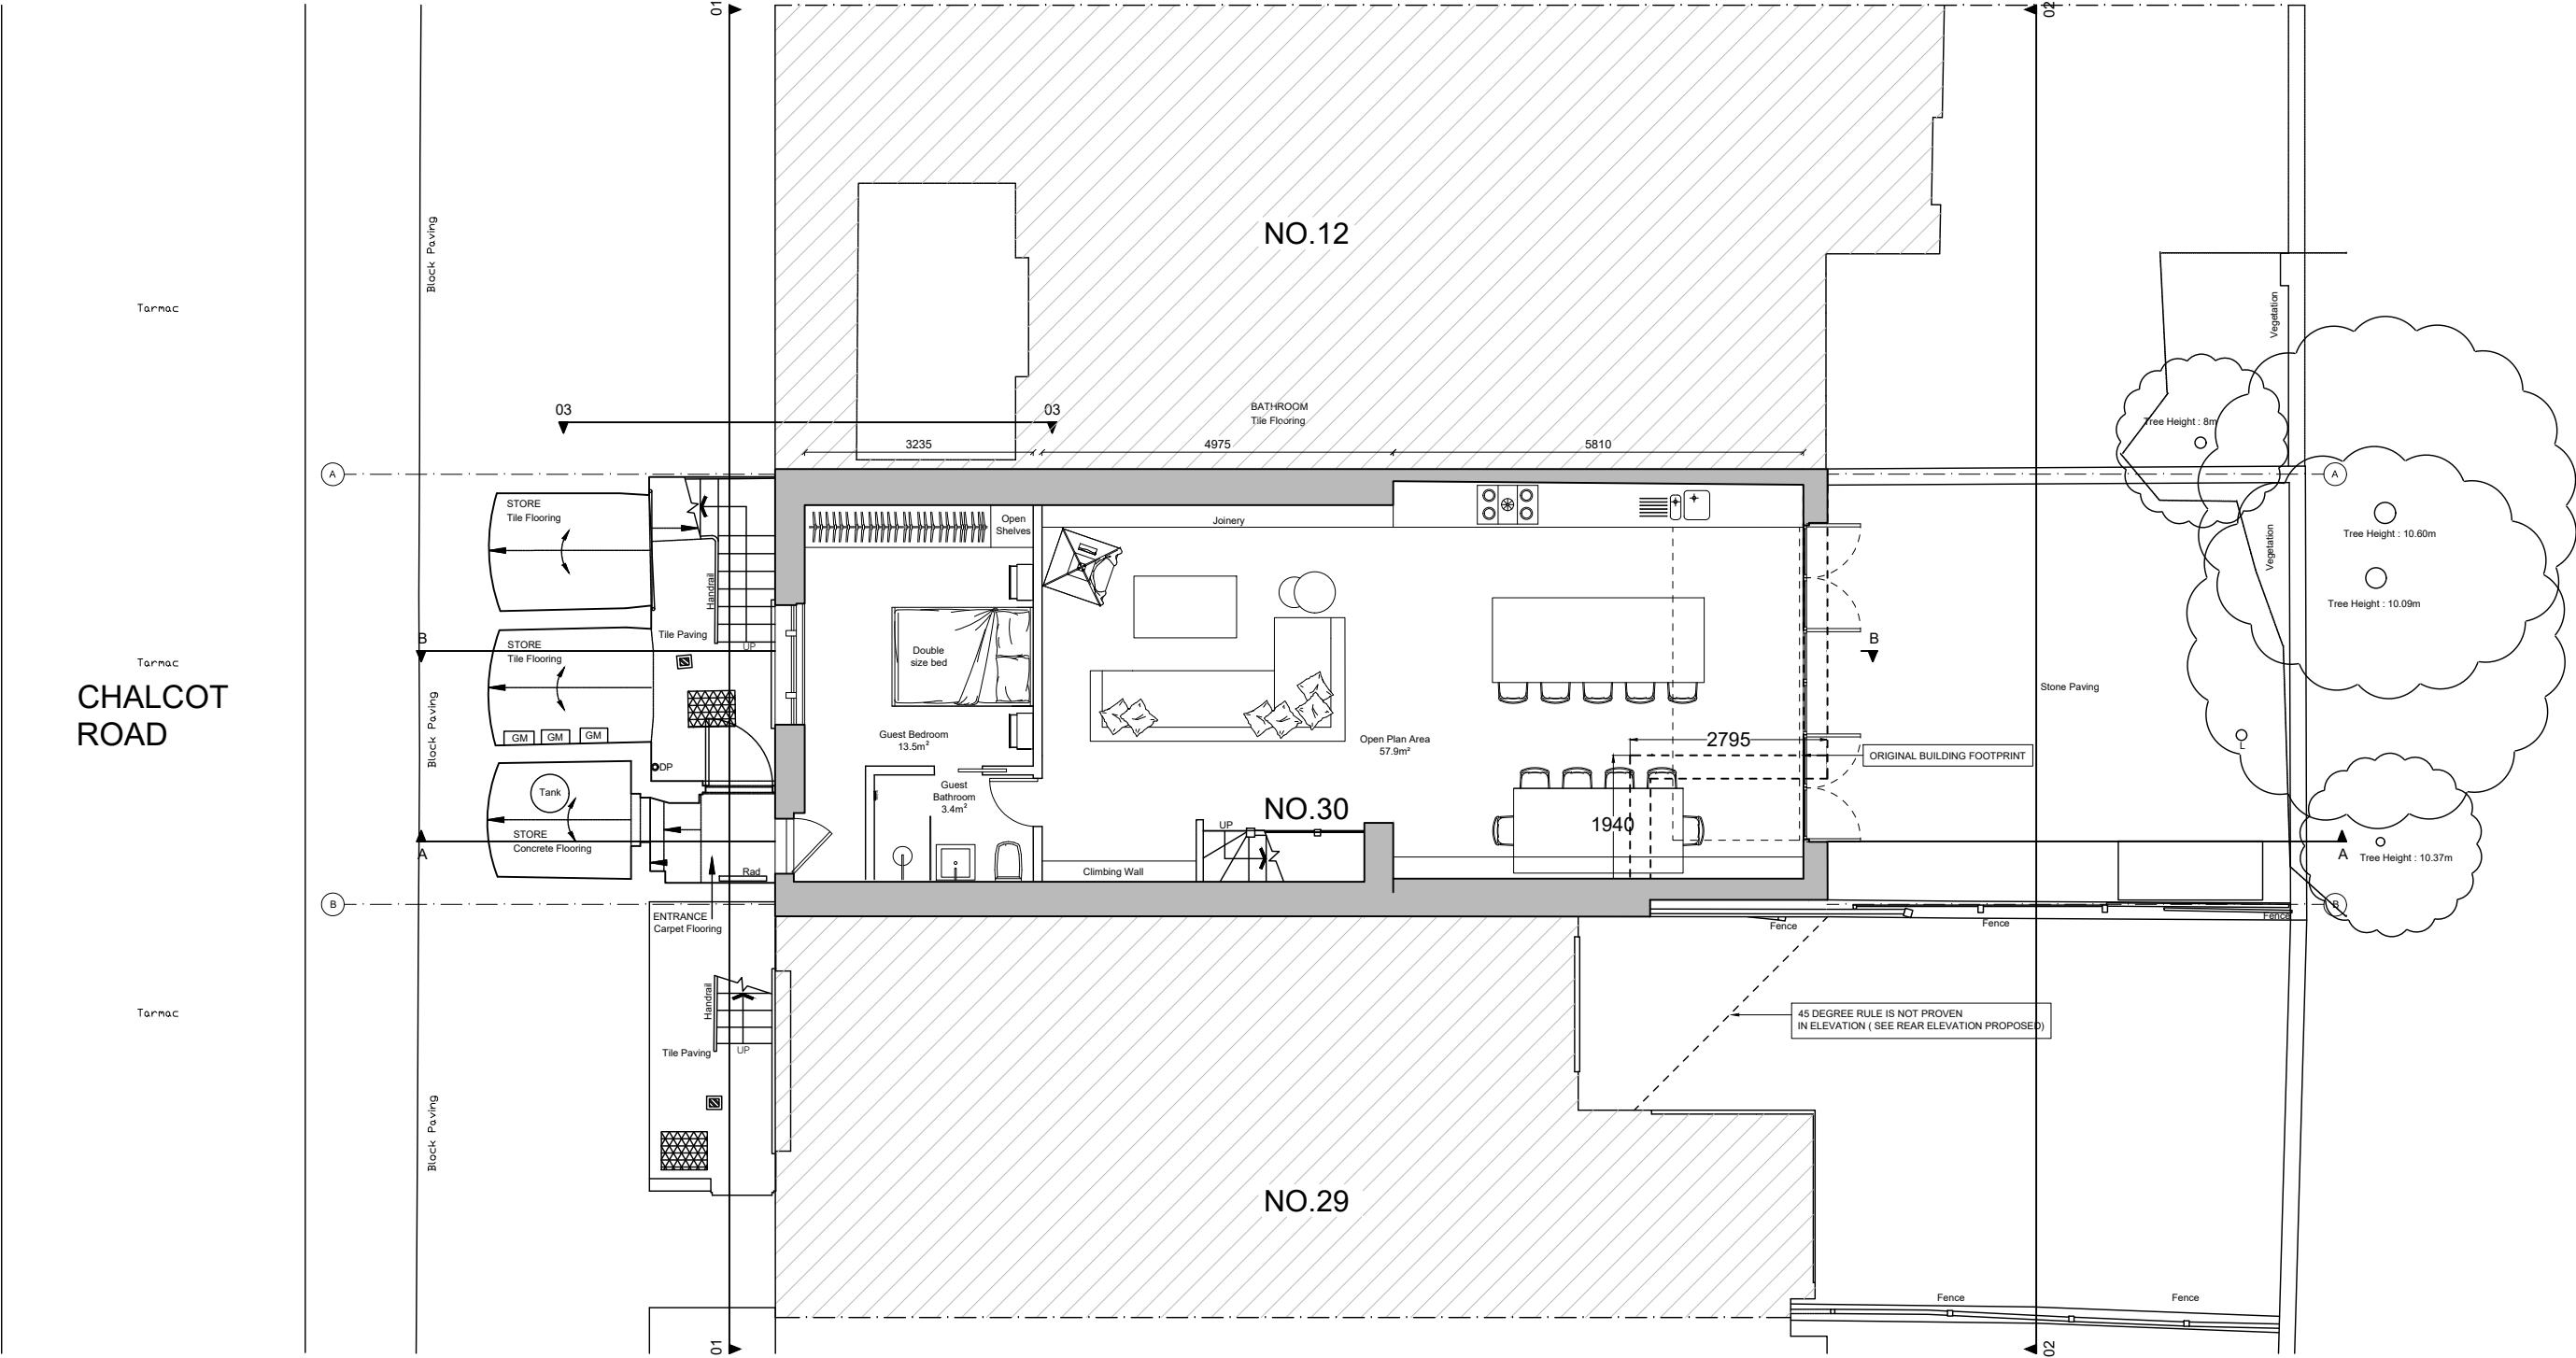

SCALE BAR CALCULATOR IN METERS

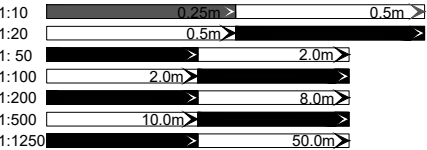

○ FC : XXXX = Floor to Ceiling height
(B-G-01) Door number (W-1-07) Window number
All dimensions to be checked on site before construction commences
All dimensions may be subject to human error.
Notes

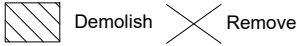

WELLSTUDIO
Worlds End Studios
132-134 Lots Road
London, SW10 0RJ
T:020 3983 6100
info@wellstudioarchitecture.co.uk
www.wellstudioarchitecture.co.uk

CLIENT
AFLUX_DESIGNS_LIMITED

TITLE
PROPOSED_LGF_PLAN

DATE
12.12.2023

JOB NO
WS184

DRAWING NO
015

CHECKED BY
TM

REVISION NUMBER
-

PROJECT
30_CHALCOT_ROAD


SHEET SIZE
A3

SCALE
1:100


STATUS
PLANNING

DRAWN BY
SA

REVISION DATE
-

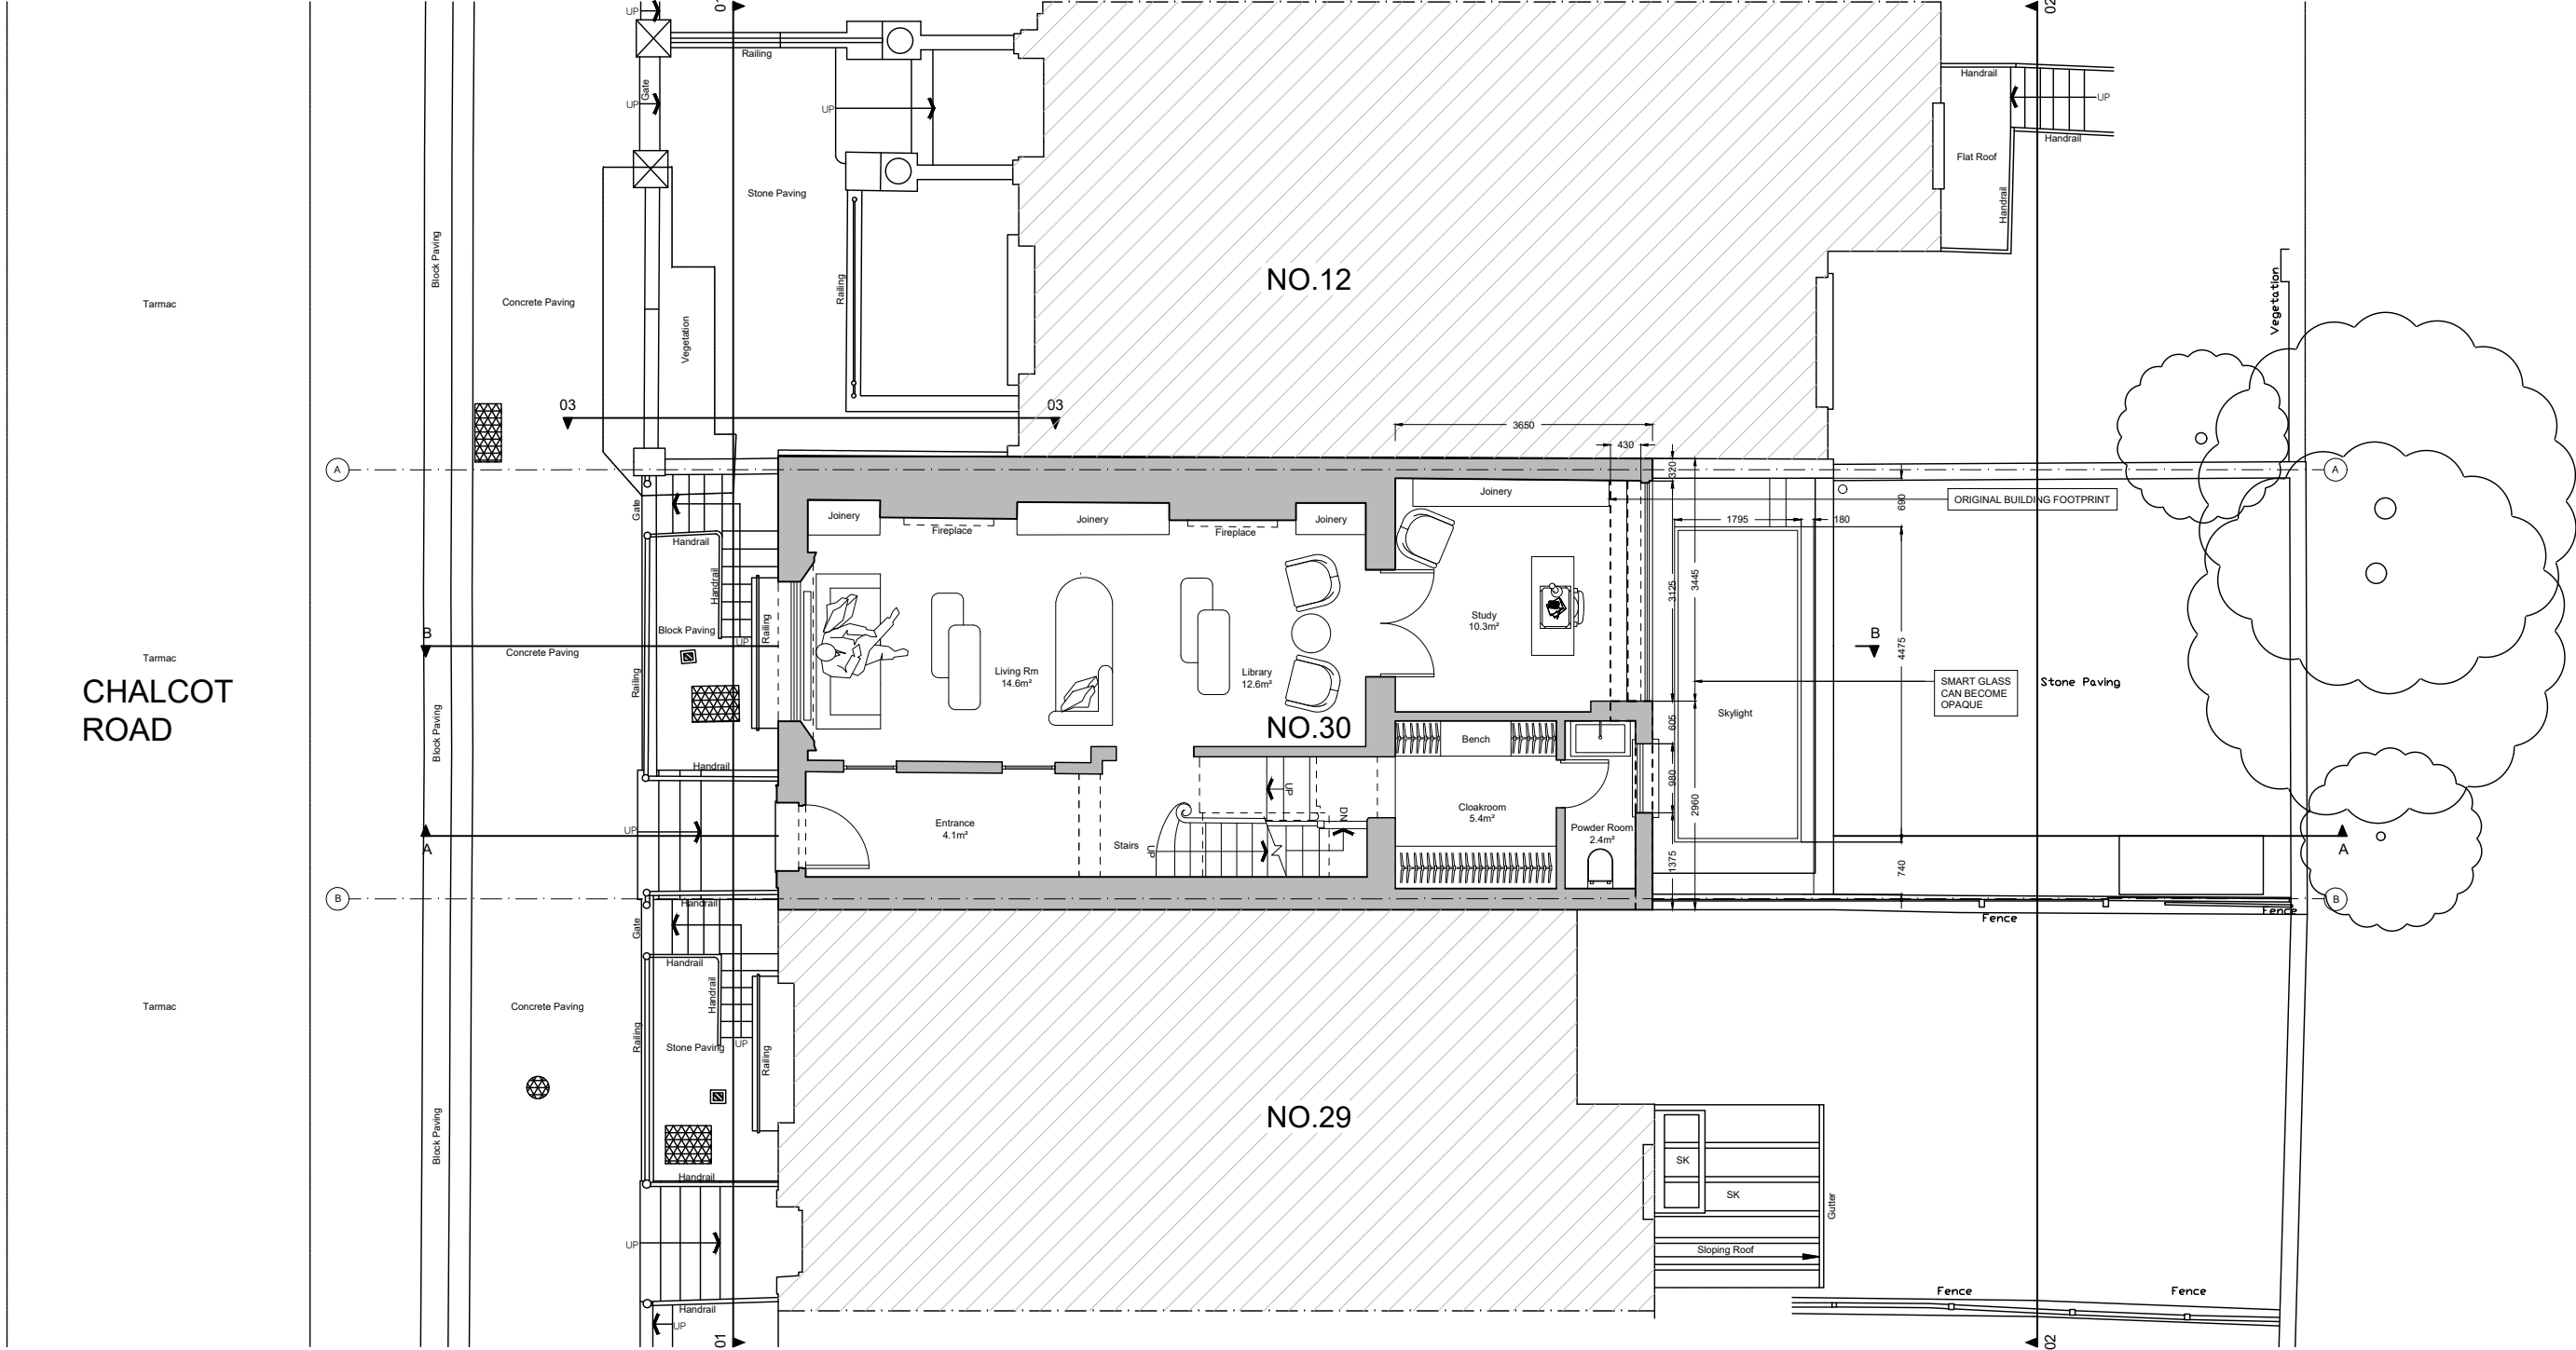


SCALE BAR CALCULATOR IN METERS

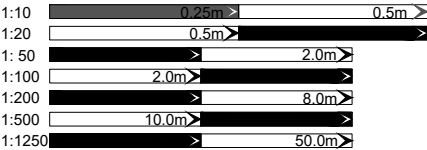

○ FC : XXXX = Floor to Ceiling height
[D-G-01] Door number [W-1-07] Window number
All dimensions to be checked on site before construction commences
All dimensions may be subject to human error.

Notes

Demolish Remove

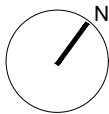

WELLSTUDIO

Worlds End Studios
132-134 Lots Road
London, SW10 0RJ
T:020 3983 6100
info@wellstudioarchitecture.co.uk
www.wellstudioarchitecture.co.uk

CLIENT
AFLUX_DESIGNS_LIMITED

TITLE
PROPOSED_GF_PLAN

DATE
12.12.2023

JOB NO
WS184

DRAWING NO
016

CHECKED BY
TM

REVISION NUMBER
-

PROJECT
30_CHALCOT_ROAD


SHEET SIZE
A3

SCALE
1:100


STATUS
PLANNING

DRAWN BY
SA

REVISION DATE
-

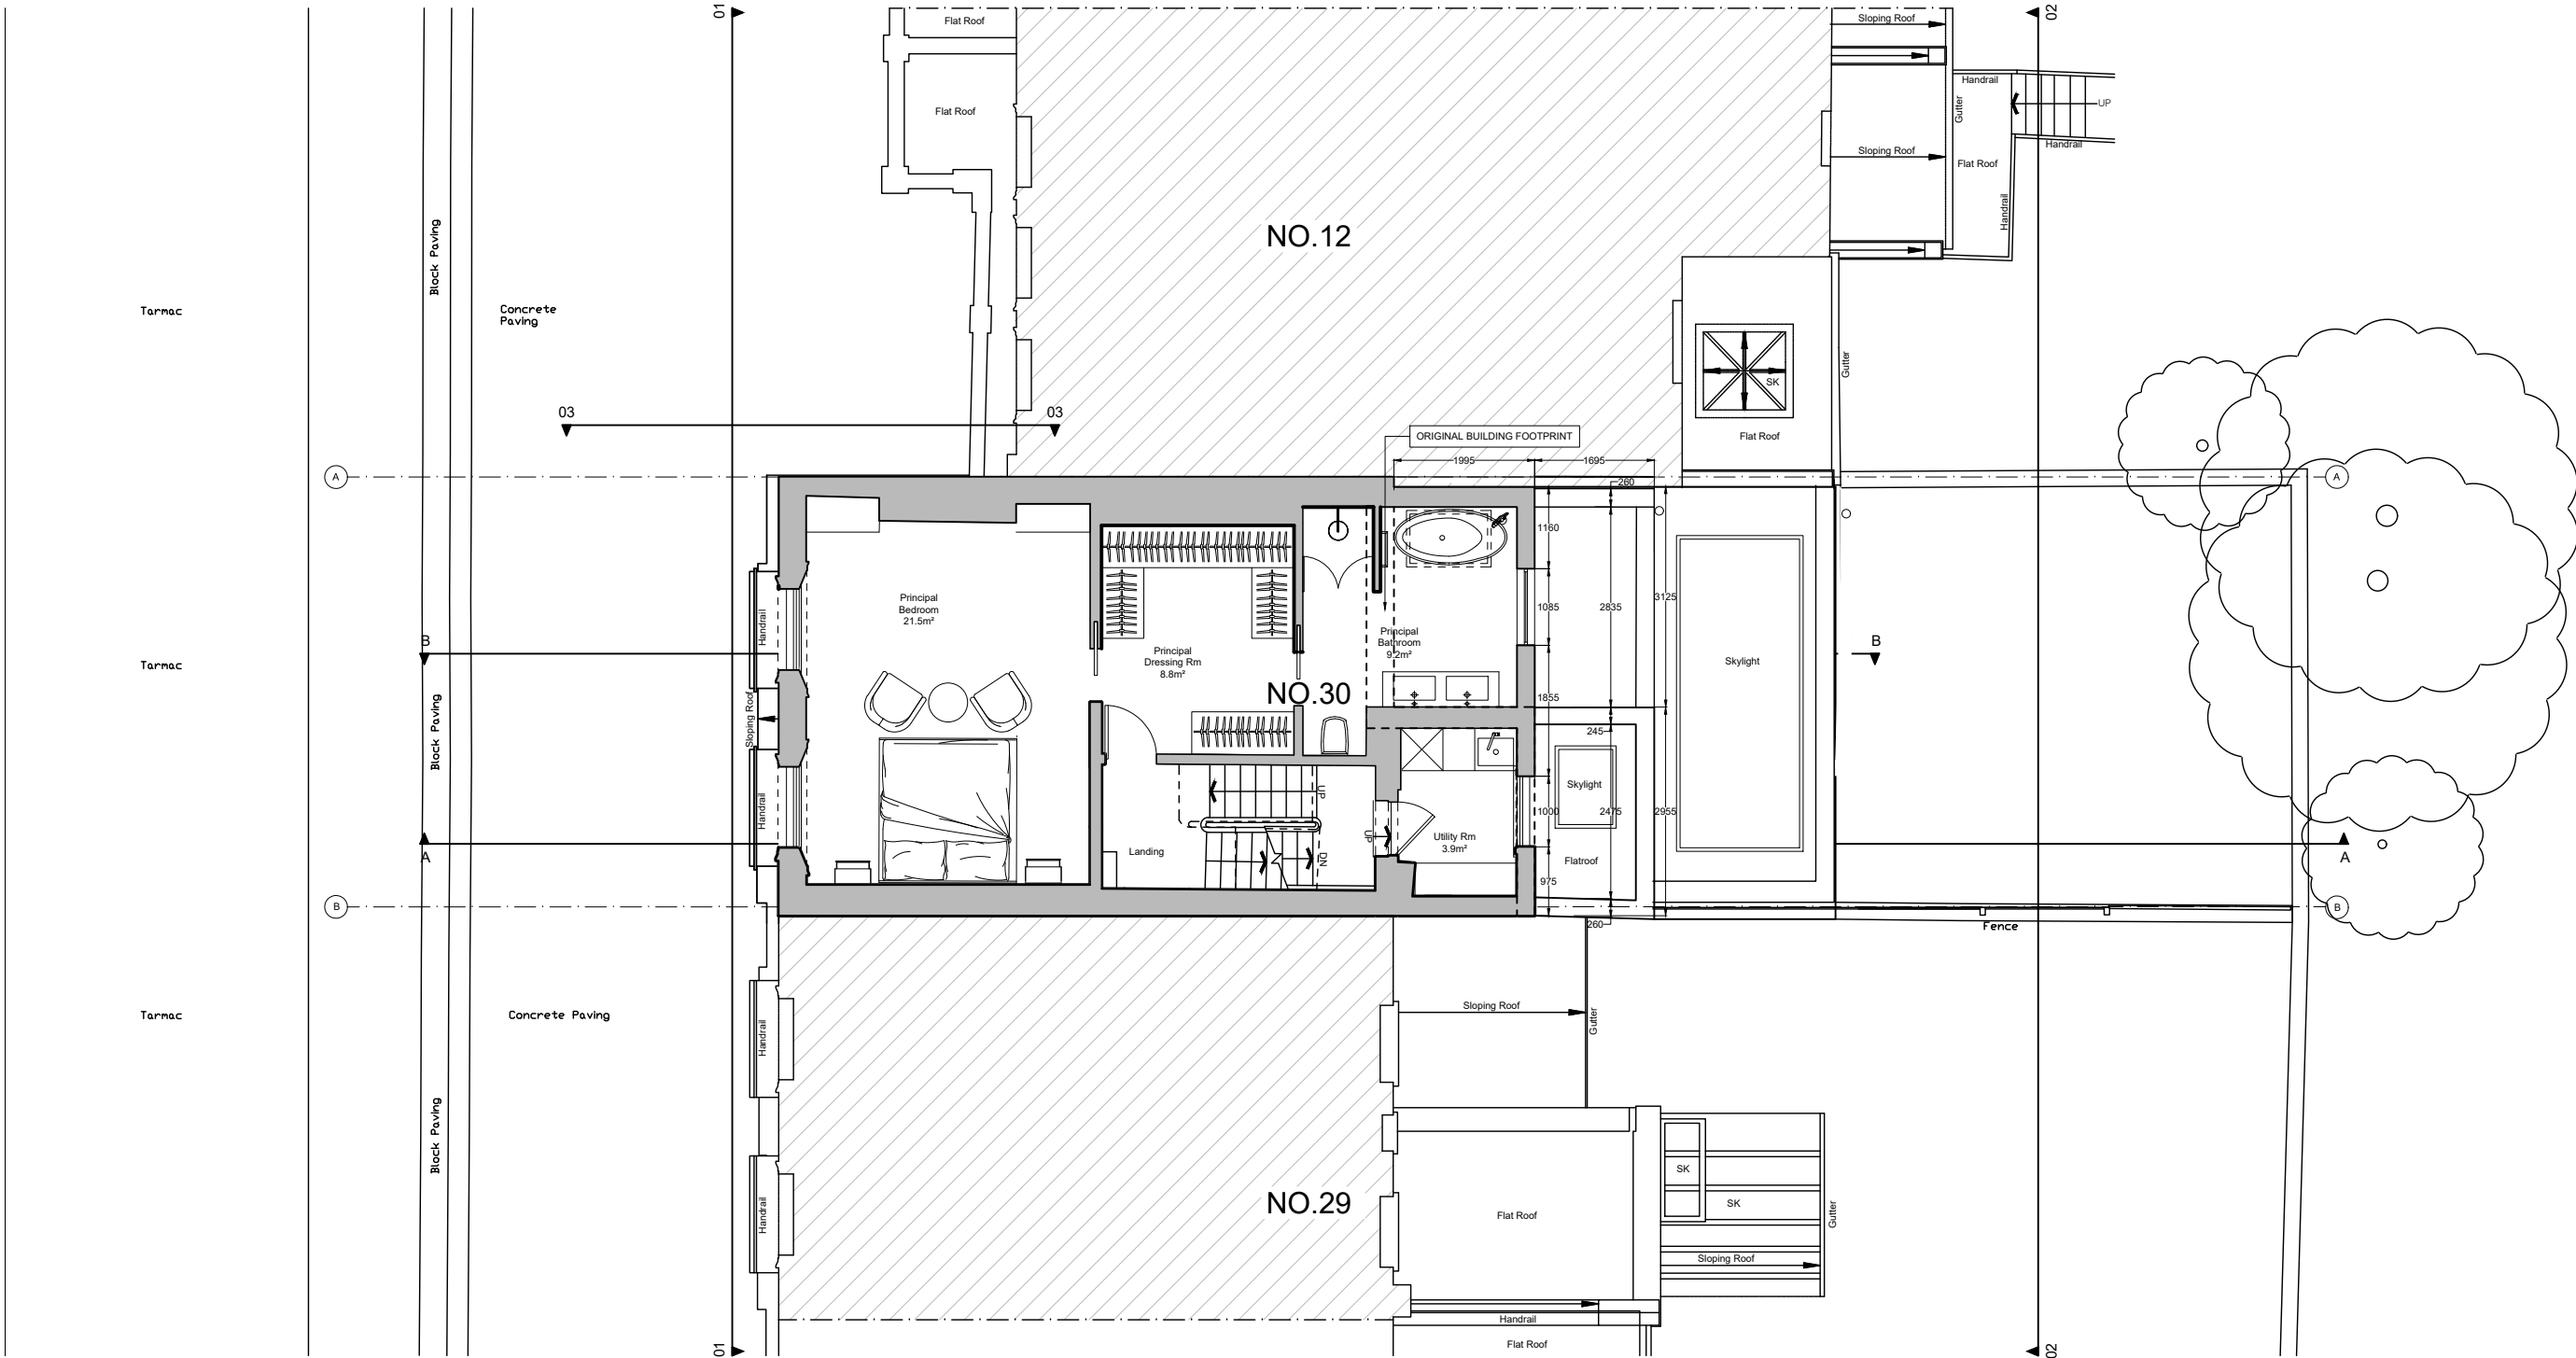

SCALE BAR CALCULATOR IN METERS

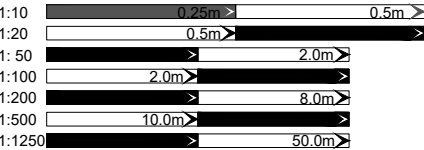

○ FC : XXXX = Floor to Ceiling height
[D-G-01] Door number [W-1-07] Window number
All dimensions to be checked on site before construction commences
All dimensions may be subject to human error.

Notes
[Hatched Box] Demolish
[Crossed Box] Remove



WELLSTUDIO

Worlds End Studios
132-134 Lots Road
London, SW10 0RJ
T:020 3983 6100
info@wellstudioarchitecture.co.uk
www.wellstudioarchitecture.co.uk

CLIENT
AFLUX_DESIGNS_LIMITED

TITLE
PROPOSED_1F_PLAN

DATE
06.12.2023

JOB NO
WS184

DRAWING NO
017

CHECKED BY
TM

REVISION NUMBER
-

PROJECT
30_CHALCOT_ROAD


SHEET SIZE
A3

SCALE
1:100


STATUS
PLANNING

DRAWN BY
SA



REVISION DATE
-

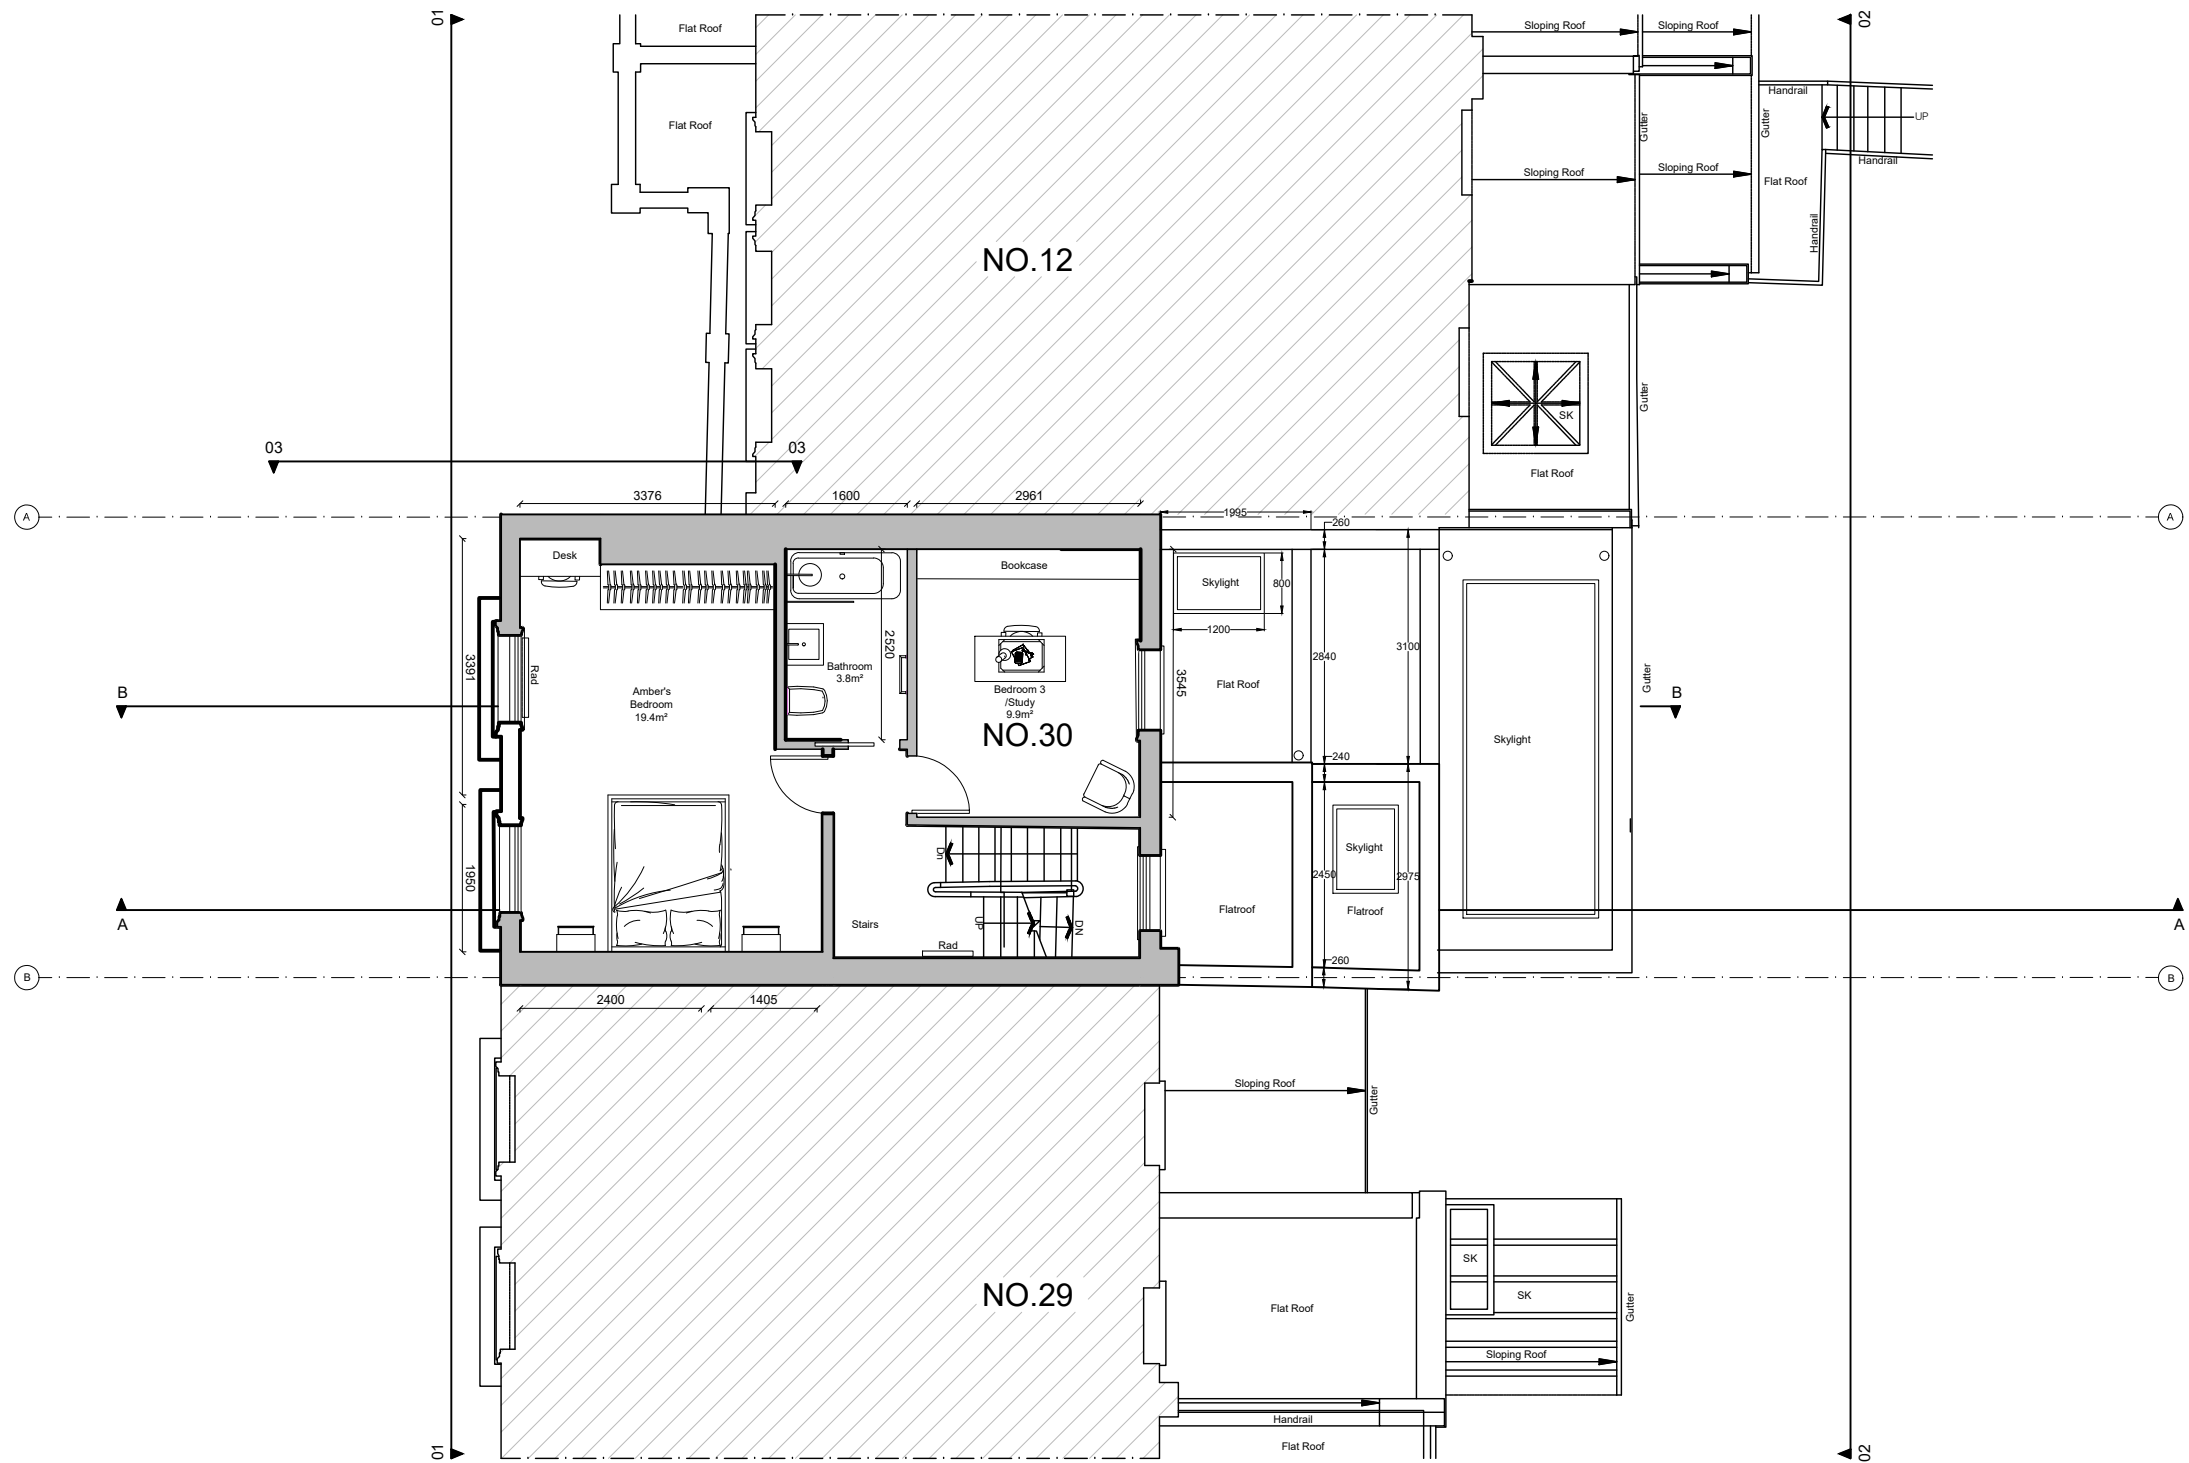

SCALE BAR CALCULATOR IN METERS

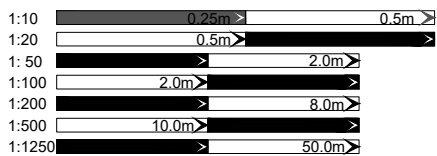

○ FC : XXXX = Floor to Ceiling height
[D-G-01] Door number [W-1-07] Window number
All dimensions to be checked on site before construction commences
All dimensions may be subject to human error.
Notes

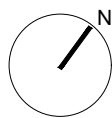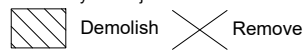

WELLSTUDIO

Worlds End Studios
132-134 Lots Road
London, SW10 0RJ
T:020 3983 6100
info@wellstudioarchitecture.co.uk
www.wellstudioarchitecture.co.uk

CLIENT
AFLUX_DESIGNS_LIMITED

TITLE
PROPOSED_2F_PLAN

DATE
06.12.2023

JOB NO
WS184

DRAWING NO
018

CHECKED BY
TM

REVISION NUMBER
-

PROJECT
30_CHALCOT_ROAD


SHEET SIZE
A3

SCALE
1:100


STATUS
PLANNING

DRAWN BY
SA

REVISION DATE
-

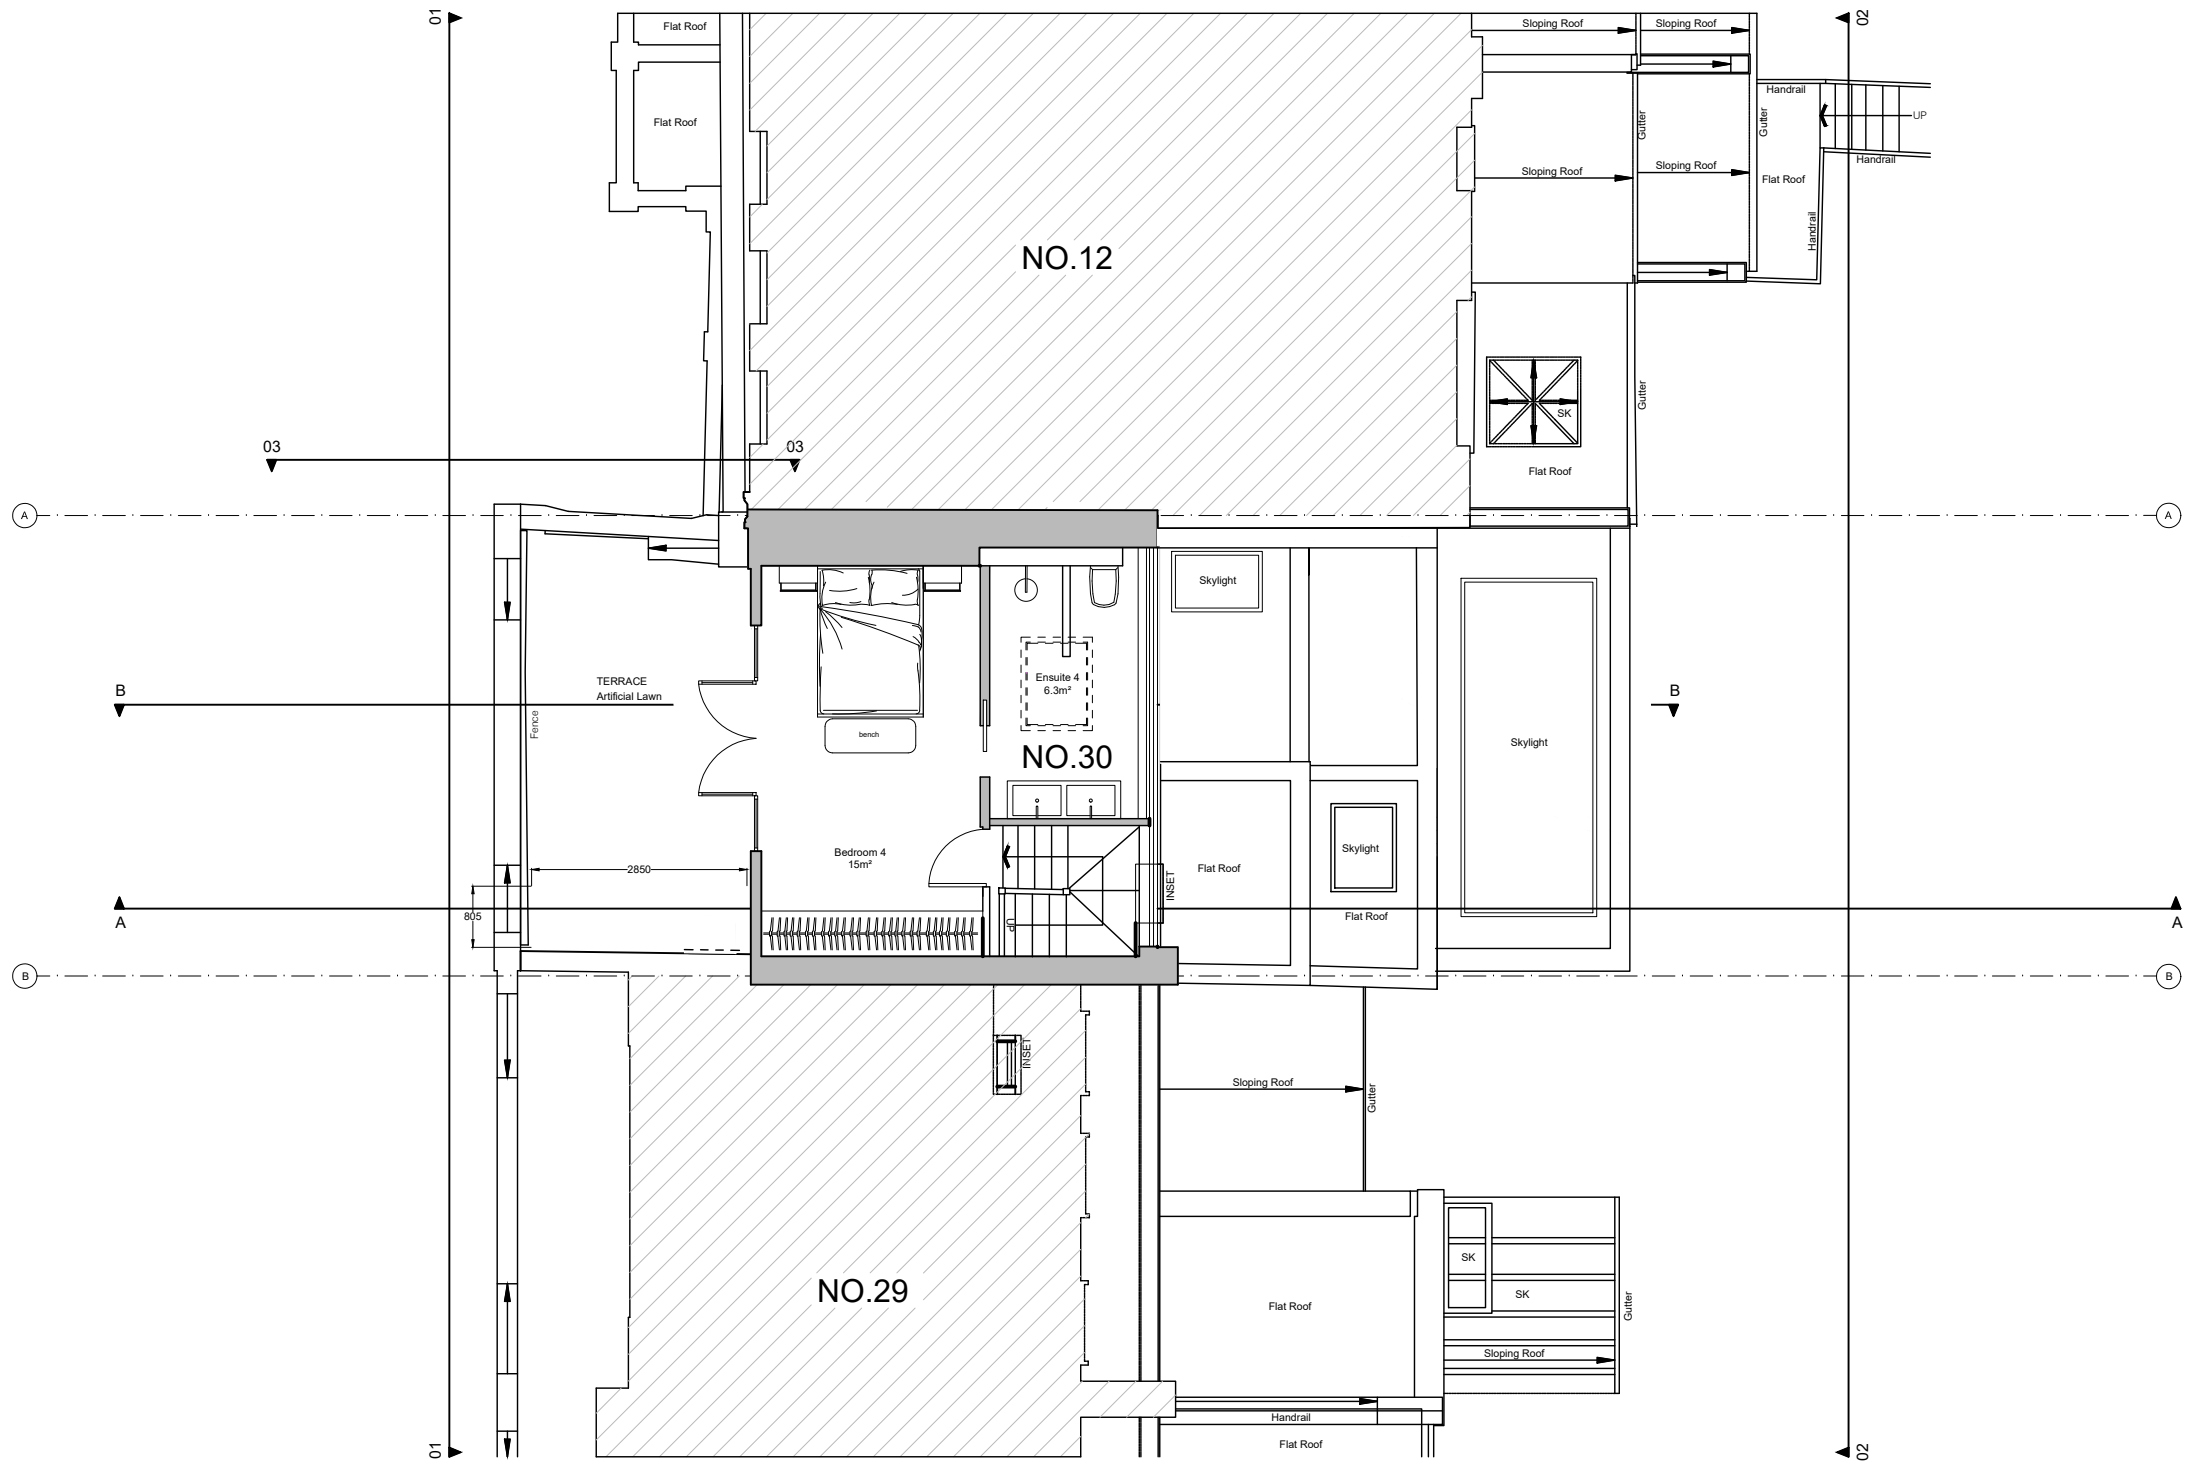

SCALE BAR CALCULATOR IN METERS

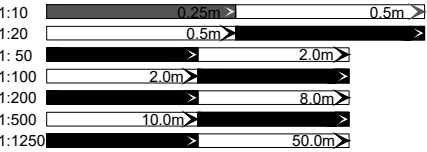

○ FC : XXXX = Floor to Ceiling height
(D-G-01) Door number (W-1-07) Window number
All dimensions to be checked on site before construction commences
All dimensions may be subject to human error.

Notes
 Demolish
 Remove




WELLSTUDIO

Worlds End Studios
132-134 Lots Road
London, SW10 0RJ
T:020 3983 6100
info@wellstudioarchitecture.co.uk
www.wellstudioarchitecture.co.uk



CLIENT	TITLE
AFLUX_DESIGNS_LIMITED	PROPOSED_3F_PLAN
PROJECT	
30_CHALCOT_ROAD	

DATE	JOB NO	DRAWING NO	CHECKED BY	REVISION NUMBER
06.13.2023	WS184	019	TM	-
SHEET SIZE	SCALE	STATUS	DRAWN BY	REVISION DATE
A3	1:100	PLANNING	SA	-

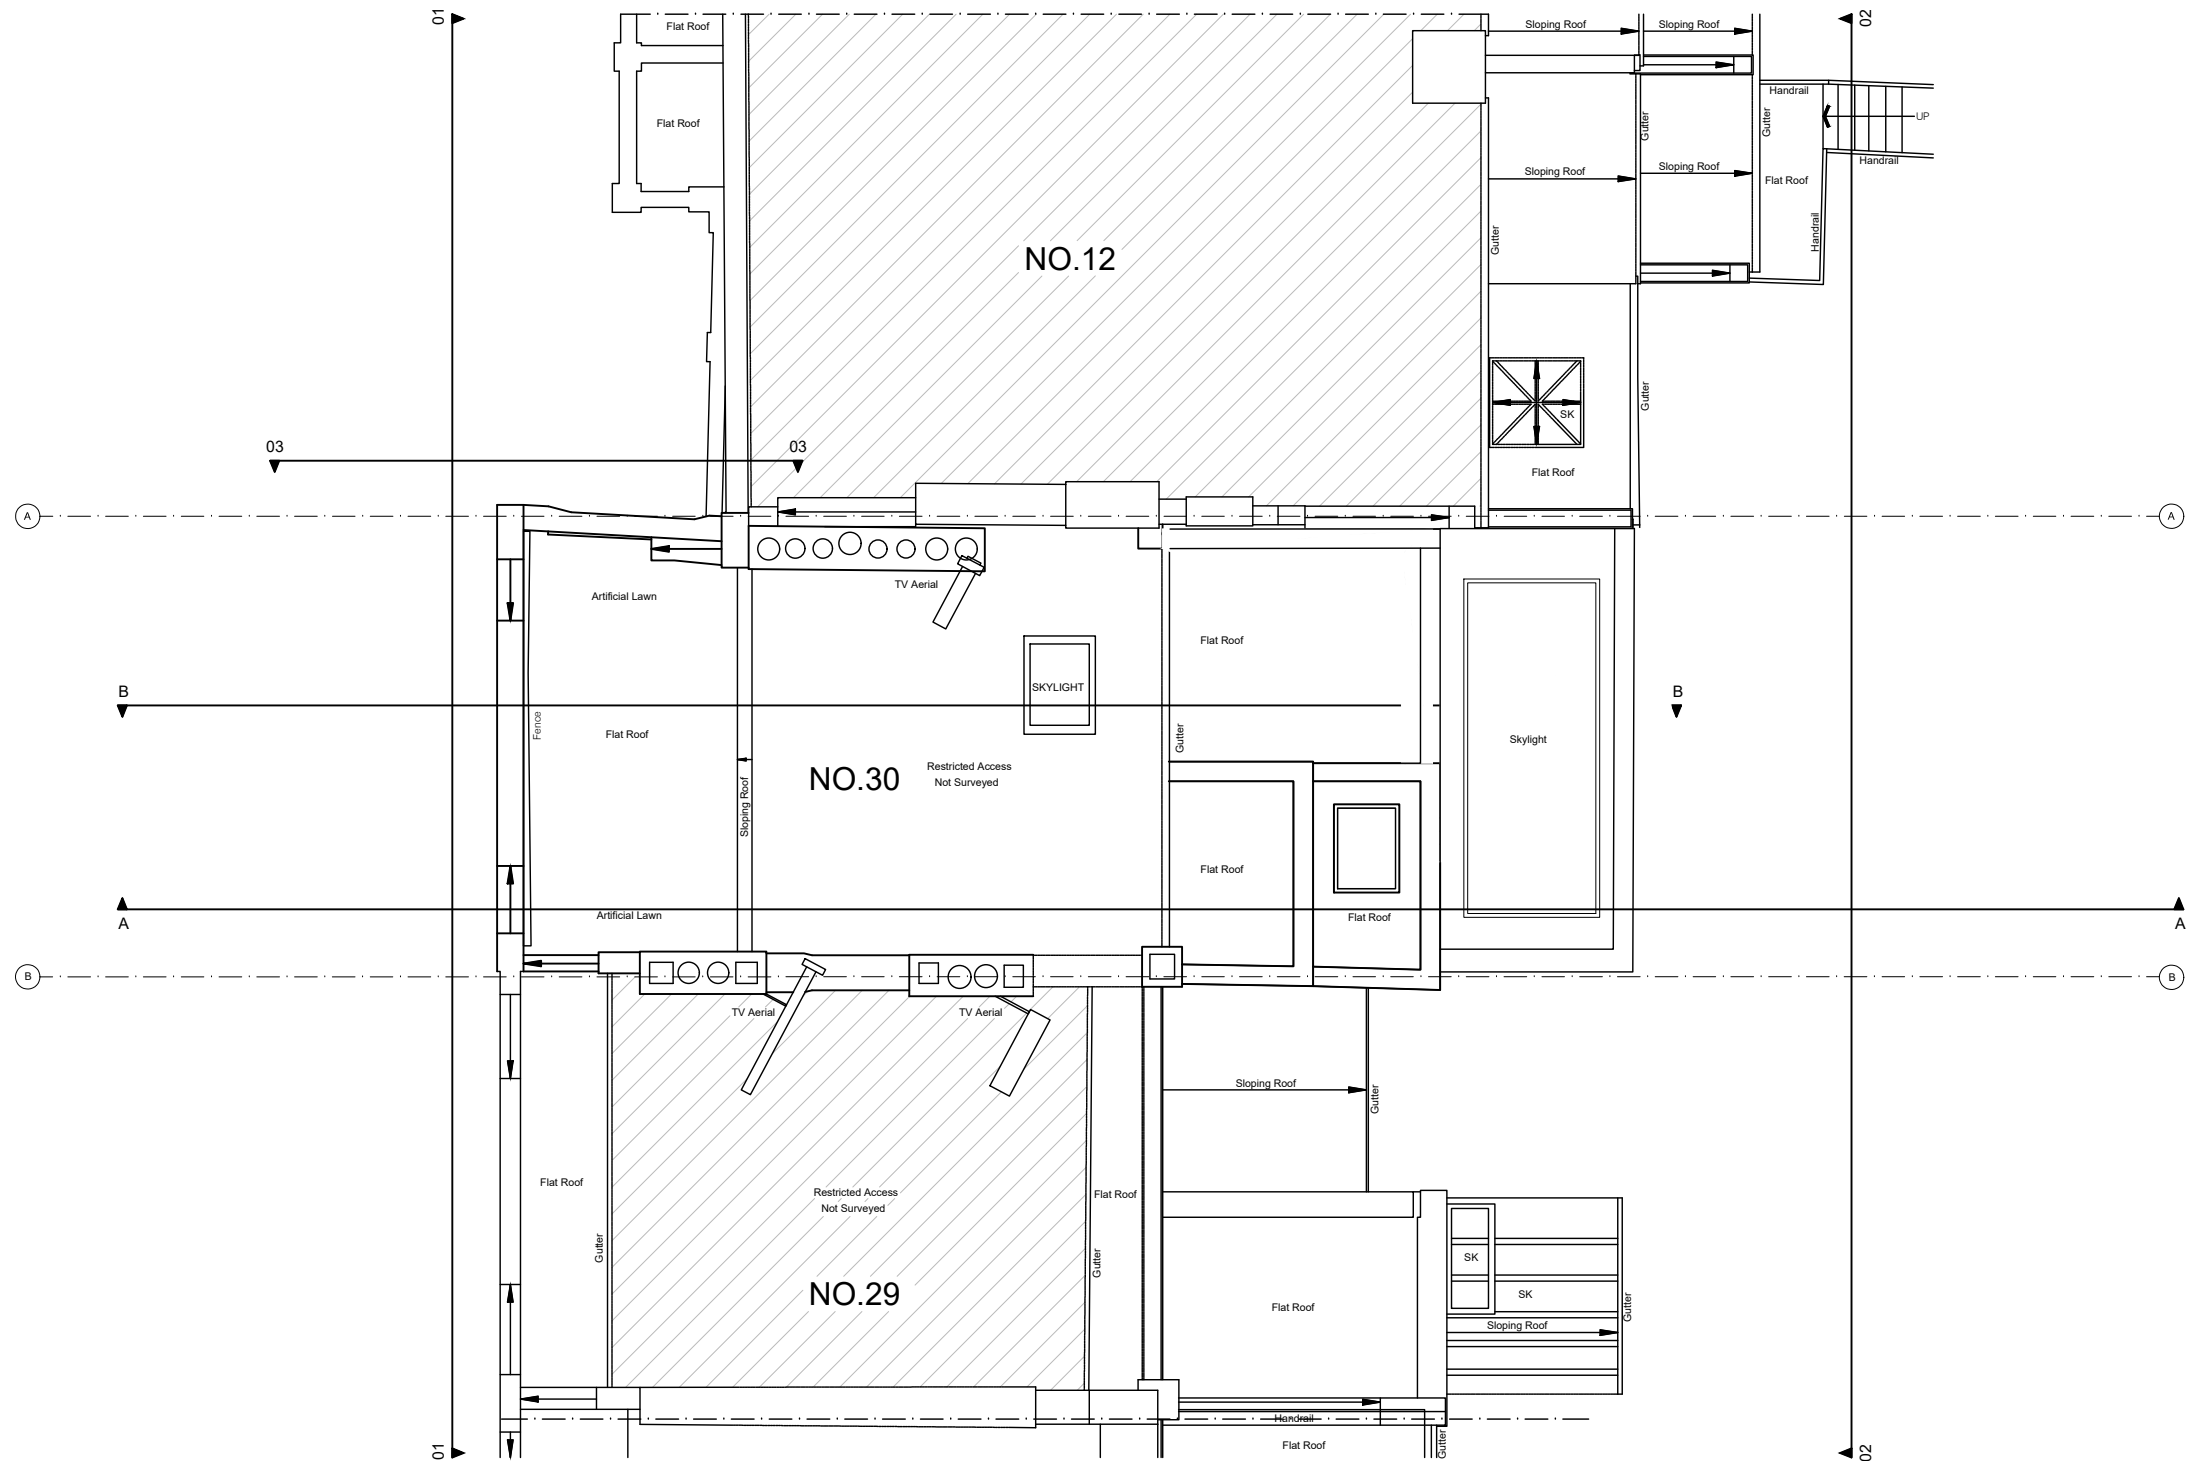

SCALE BAR CALCULATOR IN METERS	
1:10	0.25m > 0.5m >
1:20	0.5m >
1: 50	2.0m >
1:100	2.0m > 8.0m >
1:200	10.0m >
1:500	50.0m >
1:1250	

○ FC : XXXX = Floor to Ceiling height
(B-G-01) Door number (W-1-07) Window number
All dimensions to be checked on site before construction commences
All dimensions may be subject to human error.
Notes

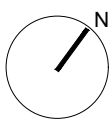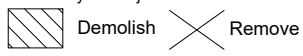


WELLSTUDIO
Worlds End Studios
132-134 Lots Road
London, SW10 0RJ
T:020 3983 6100
info@wellstudioarchitecture.co.uk
www.wellstudioarchitecture.co.uk

CLIENT	TITLE
AFLUX_DESIGNS_LIMITED	PROPOSED_ROOF_PLAN
PROJECT	
30_CHALCOT_ROAD	

DATE	JOB NO	DRAWING NO	CHECKED BY	REVISION NUMBER
06.12.2023	WS184	019	TM	-
SHEET SIZE	SCALE	STATUS	DRAWN BY	REVISION DATE
A3	1:100	PLANNING	SA	-



SCALE BAR CALCULATOR IN METERS

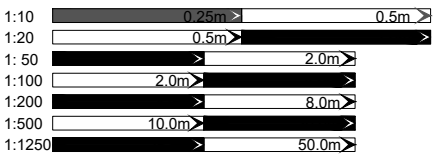

○ FC : XXXX = Floor to Ceiling height
(D-G-01) Door number (W-1-07) Window number
All dimensions to be checked on site before construction commences
All dimensions may be subject to human error.

Notes
Demolish
Remove

WELLSTUDIO

Worlds End Studios
132-134 Lots Road
London, SW10 0RJ
T:020 3983 6100
info@wellstudioarchitecture.co.uk
www.wellstudioarchitecture.co.uk

CLIENT
AFLUX_DESIGNS_LIMITED

TITLE
PROPOSED_STREET_ELEVATION

DATE
06.12.2023

JOB NO
WS184

DRAWING NO
021

CHECKED BY
TM

REVISION NUMBER
-

PROJECT
30_CHALCOT_ROAD

SHEET SIZE
A3

SCALE
1:100


STATUS
PLANNING

DRAWN BY
SA


REVISION DATE
-



SCALE BAR CALCULATOR IN METERS

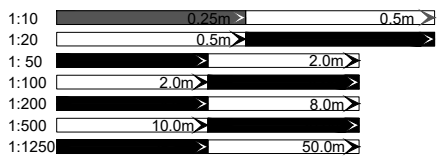

○ FC : XXXX = Floor to Ceiling height
[D-G-91] Door number [W-1-07] Window number
All dimensions to be checked on site before construction commences
All dimensions may be subject to human error.
Notes

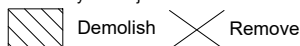

WELLSTUDIO

Worlds End Studios
132-134 Lots Road
London, SW10 0RJ
T:020 3983 6100
info@wellstudioarchitecture.co.uk
www.wellstudioarchitecture.co.uk

CLIENT
AFLUX_DESIGNS_LIMITED

PROJECT
30_CHALCOT_ROAD

TITLE
PROPOSED_REAR_ELEVATION

DATE
06.12.2023

SHEET SIZE
A3

JOB NO
WS184

SCALE
1:100

DRAWING NO
022


STATUS
PLANNING

CHECKED BY
TM


DRAWN BY
SA

REVISION NUMBER
-

REVISION DATE
-

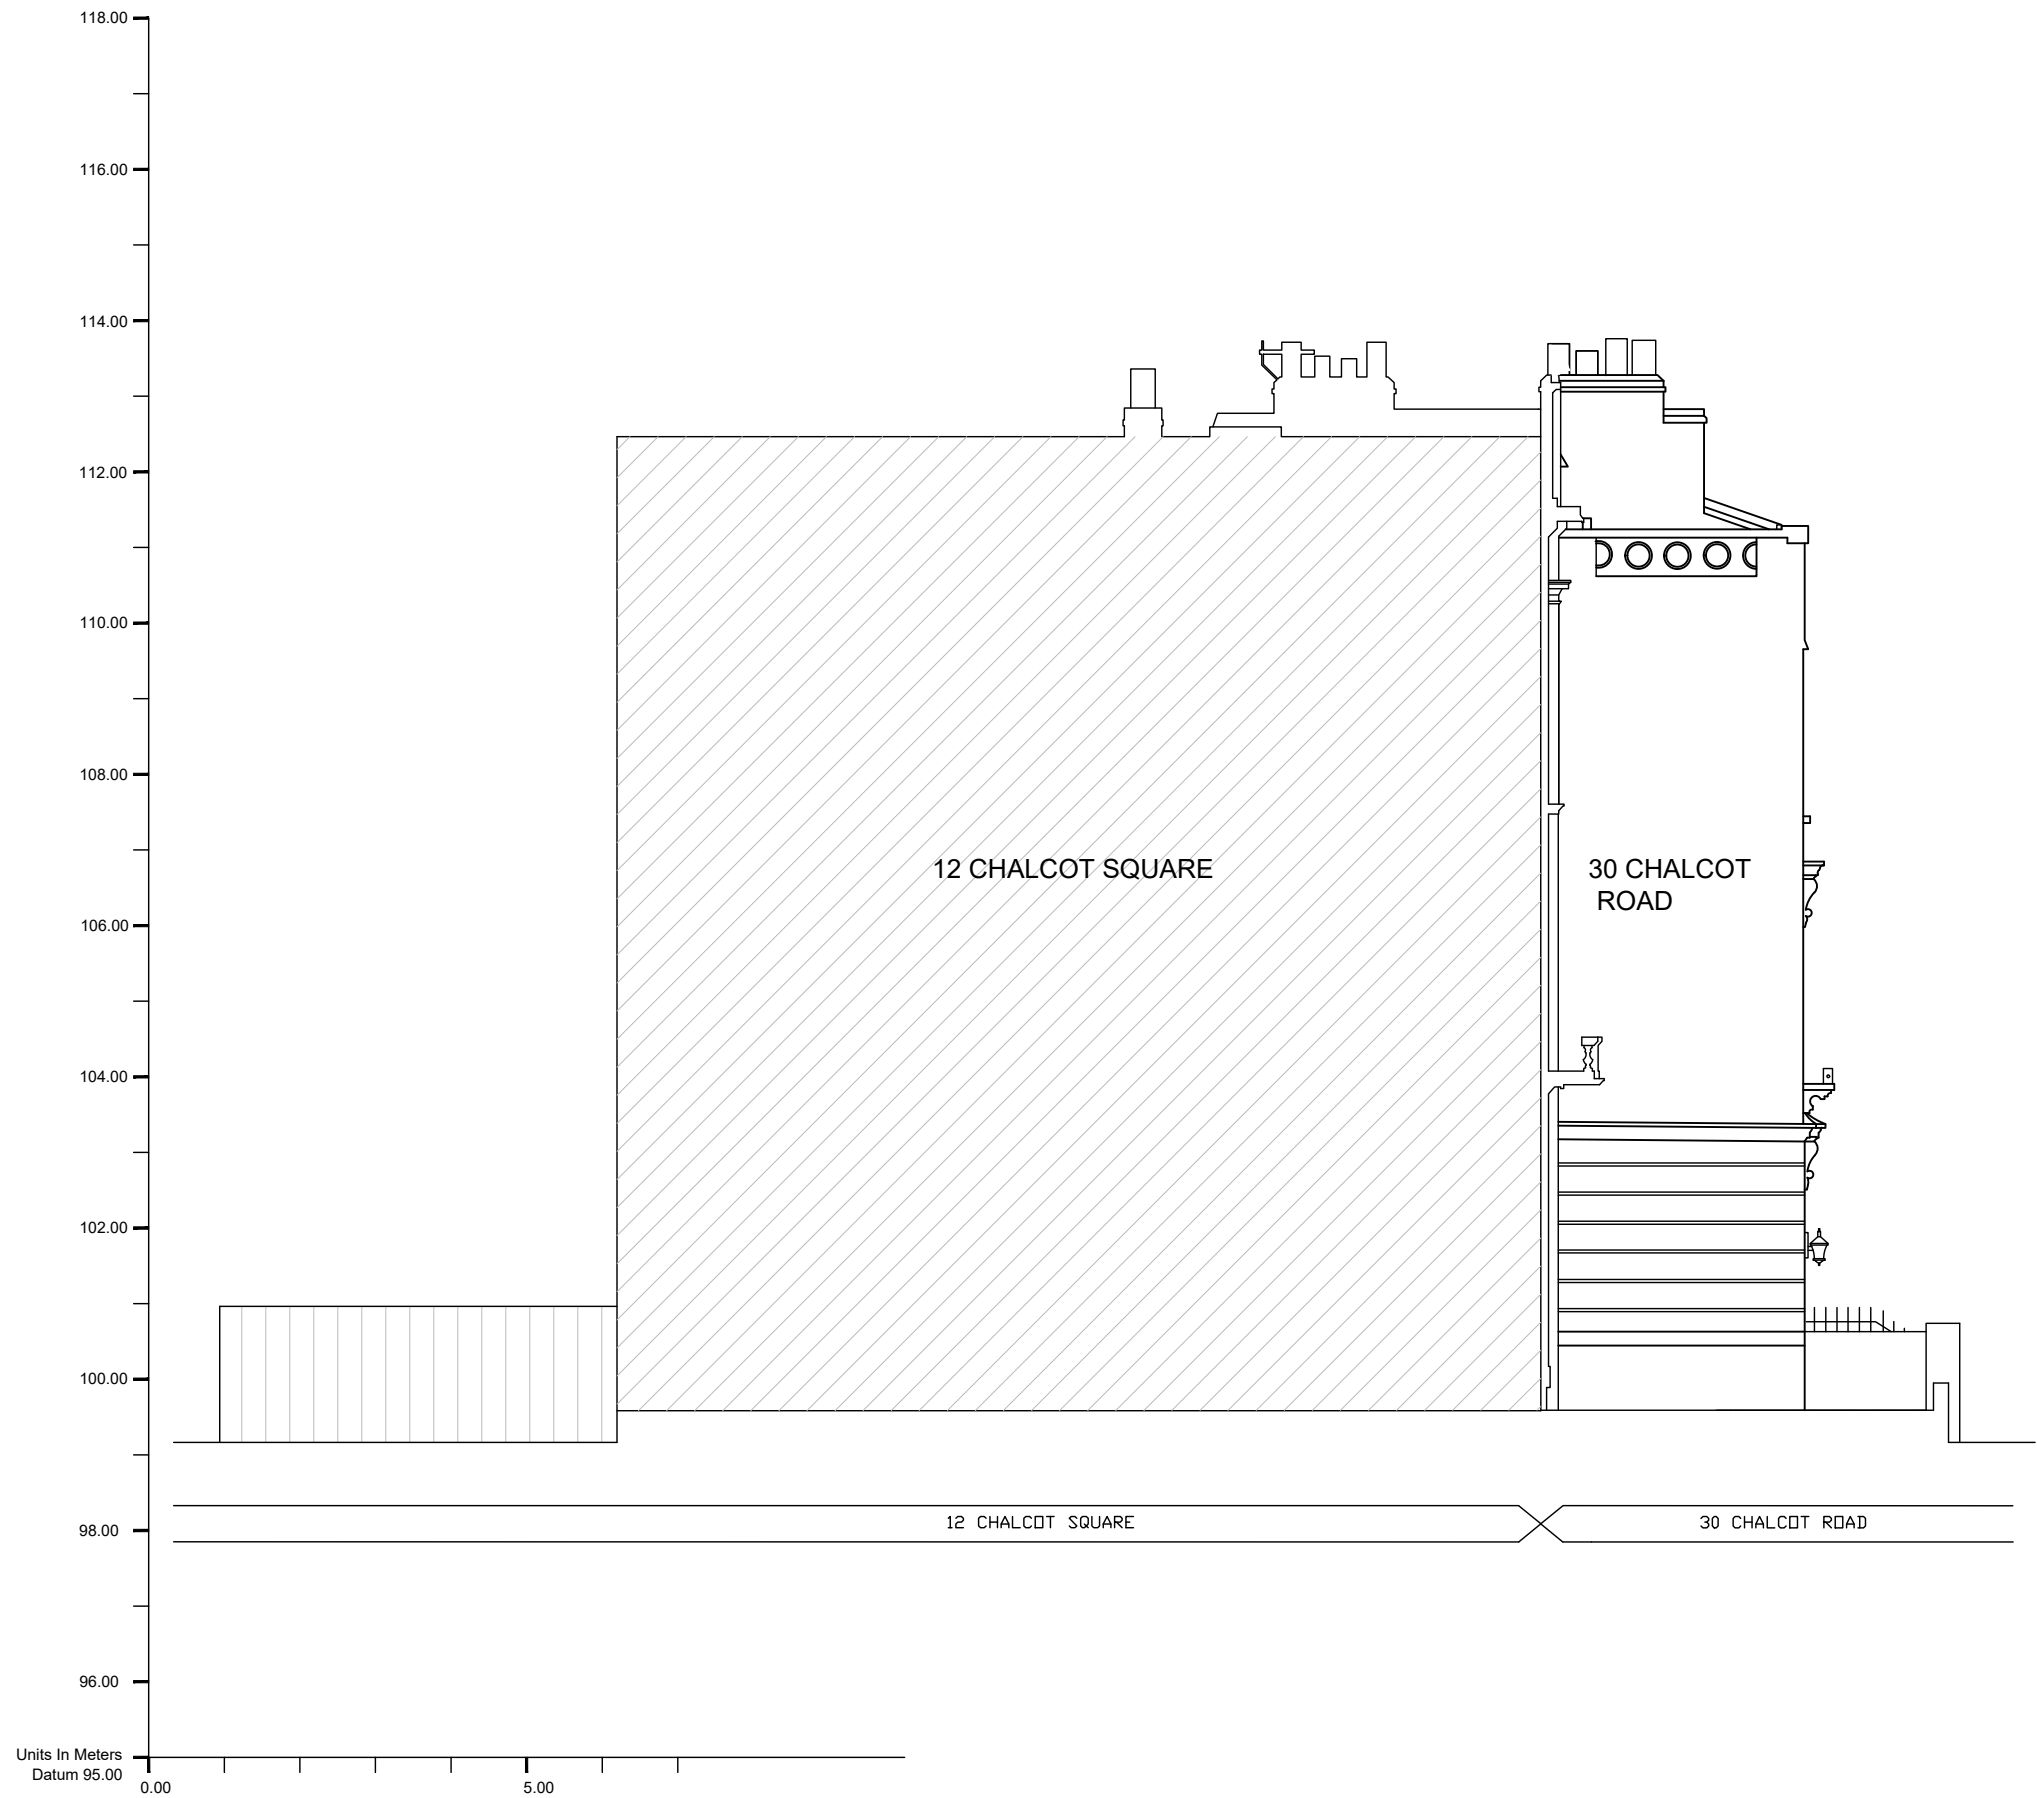

SCALE BAR CALCULATOR IN METERS

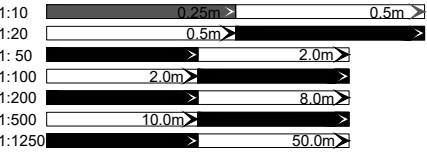

○ FC : XXXX = Floor to Ceiling height
[D-G-01] Door number [W-1-07] Window number
All dimensions to be checked on site before construction commences
All dimensions may be subject to human error.

Notes
[Hatched Box] Demolish [X] Remove


WELLSTUDIO

Worlds End Studios
132-134 Lots Road
London, SW10 0RJ
T:020 3983 6100
info@wellstudioarchitecture.co.uk
www.wellstudioarchitecture.co.uk

CLIENT	TITLE	DATE	JOB NO	DRAWING NO	CHECKED BY	REVISION NUMBER
AFLUX_DESIGNS_LIMITED	PROPOSED_WEST_ELEVATION	06.12.2023	WS184	023	TM	-
PROJECT	SHEET SIZE	SCALE	STATUS	DRAWN BY	REVISION DATE	
30_CHALCOT_ROAD	A3	1:100	PLANNING	SA	-	



SCALE BAR CALCULATOR IN METERS

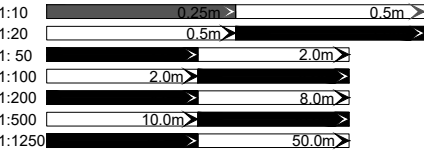

○ FC : XXXX = Floor to Ceiling height
[D-G-01] Door number [W-1-07] Window number
All dimensions to be checked on site before construction commences
All dimensions may be subject to human error.

Notes
[Hatched Box] Demolish
[Crossed Box] Remove


WELLSTUDIO

Worlds End Studios
132-134 Lots Road
London, SW10 0RJ
T:020 3983 6100
info@wellstudioarchitecture.co.uk
www.wellstudioarchitecture.co.uk


CLIENT TITLE
AFLUX_DESIGNS_LIMITED PROPOSED_EAST_ELEVATION

PROJECT
30_CHALCOT_ROAD

DATE 06.12.2023	JOB NO WS184	DRAWING NO 024	CHECKED BY TM	REVISION NUMBER -
SHEET SIZE A3	SCALE 1:100	STATUS PLANNING	DRAWN BY SA	REVISION DATE -

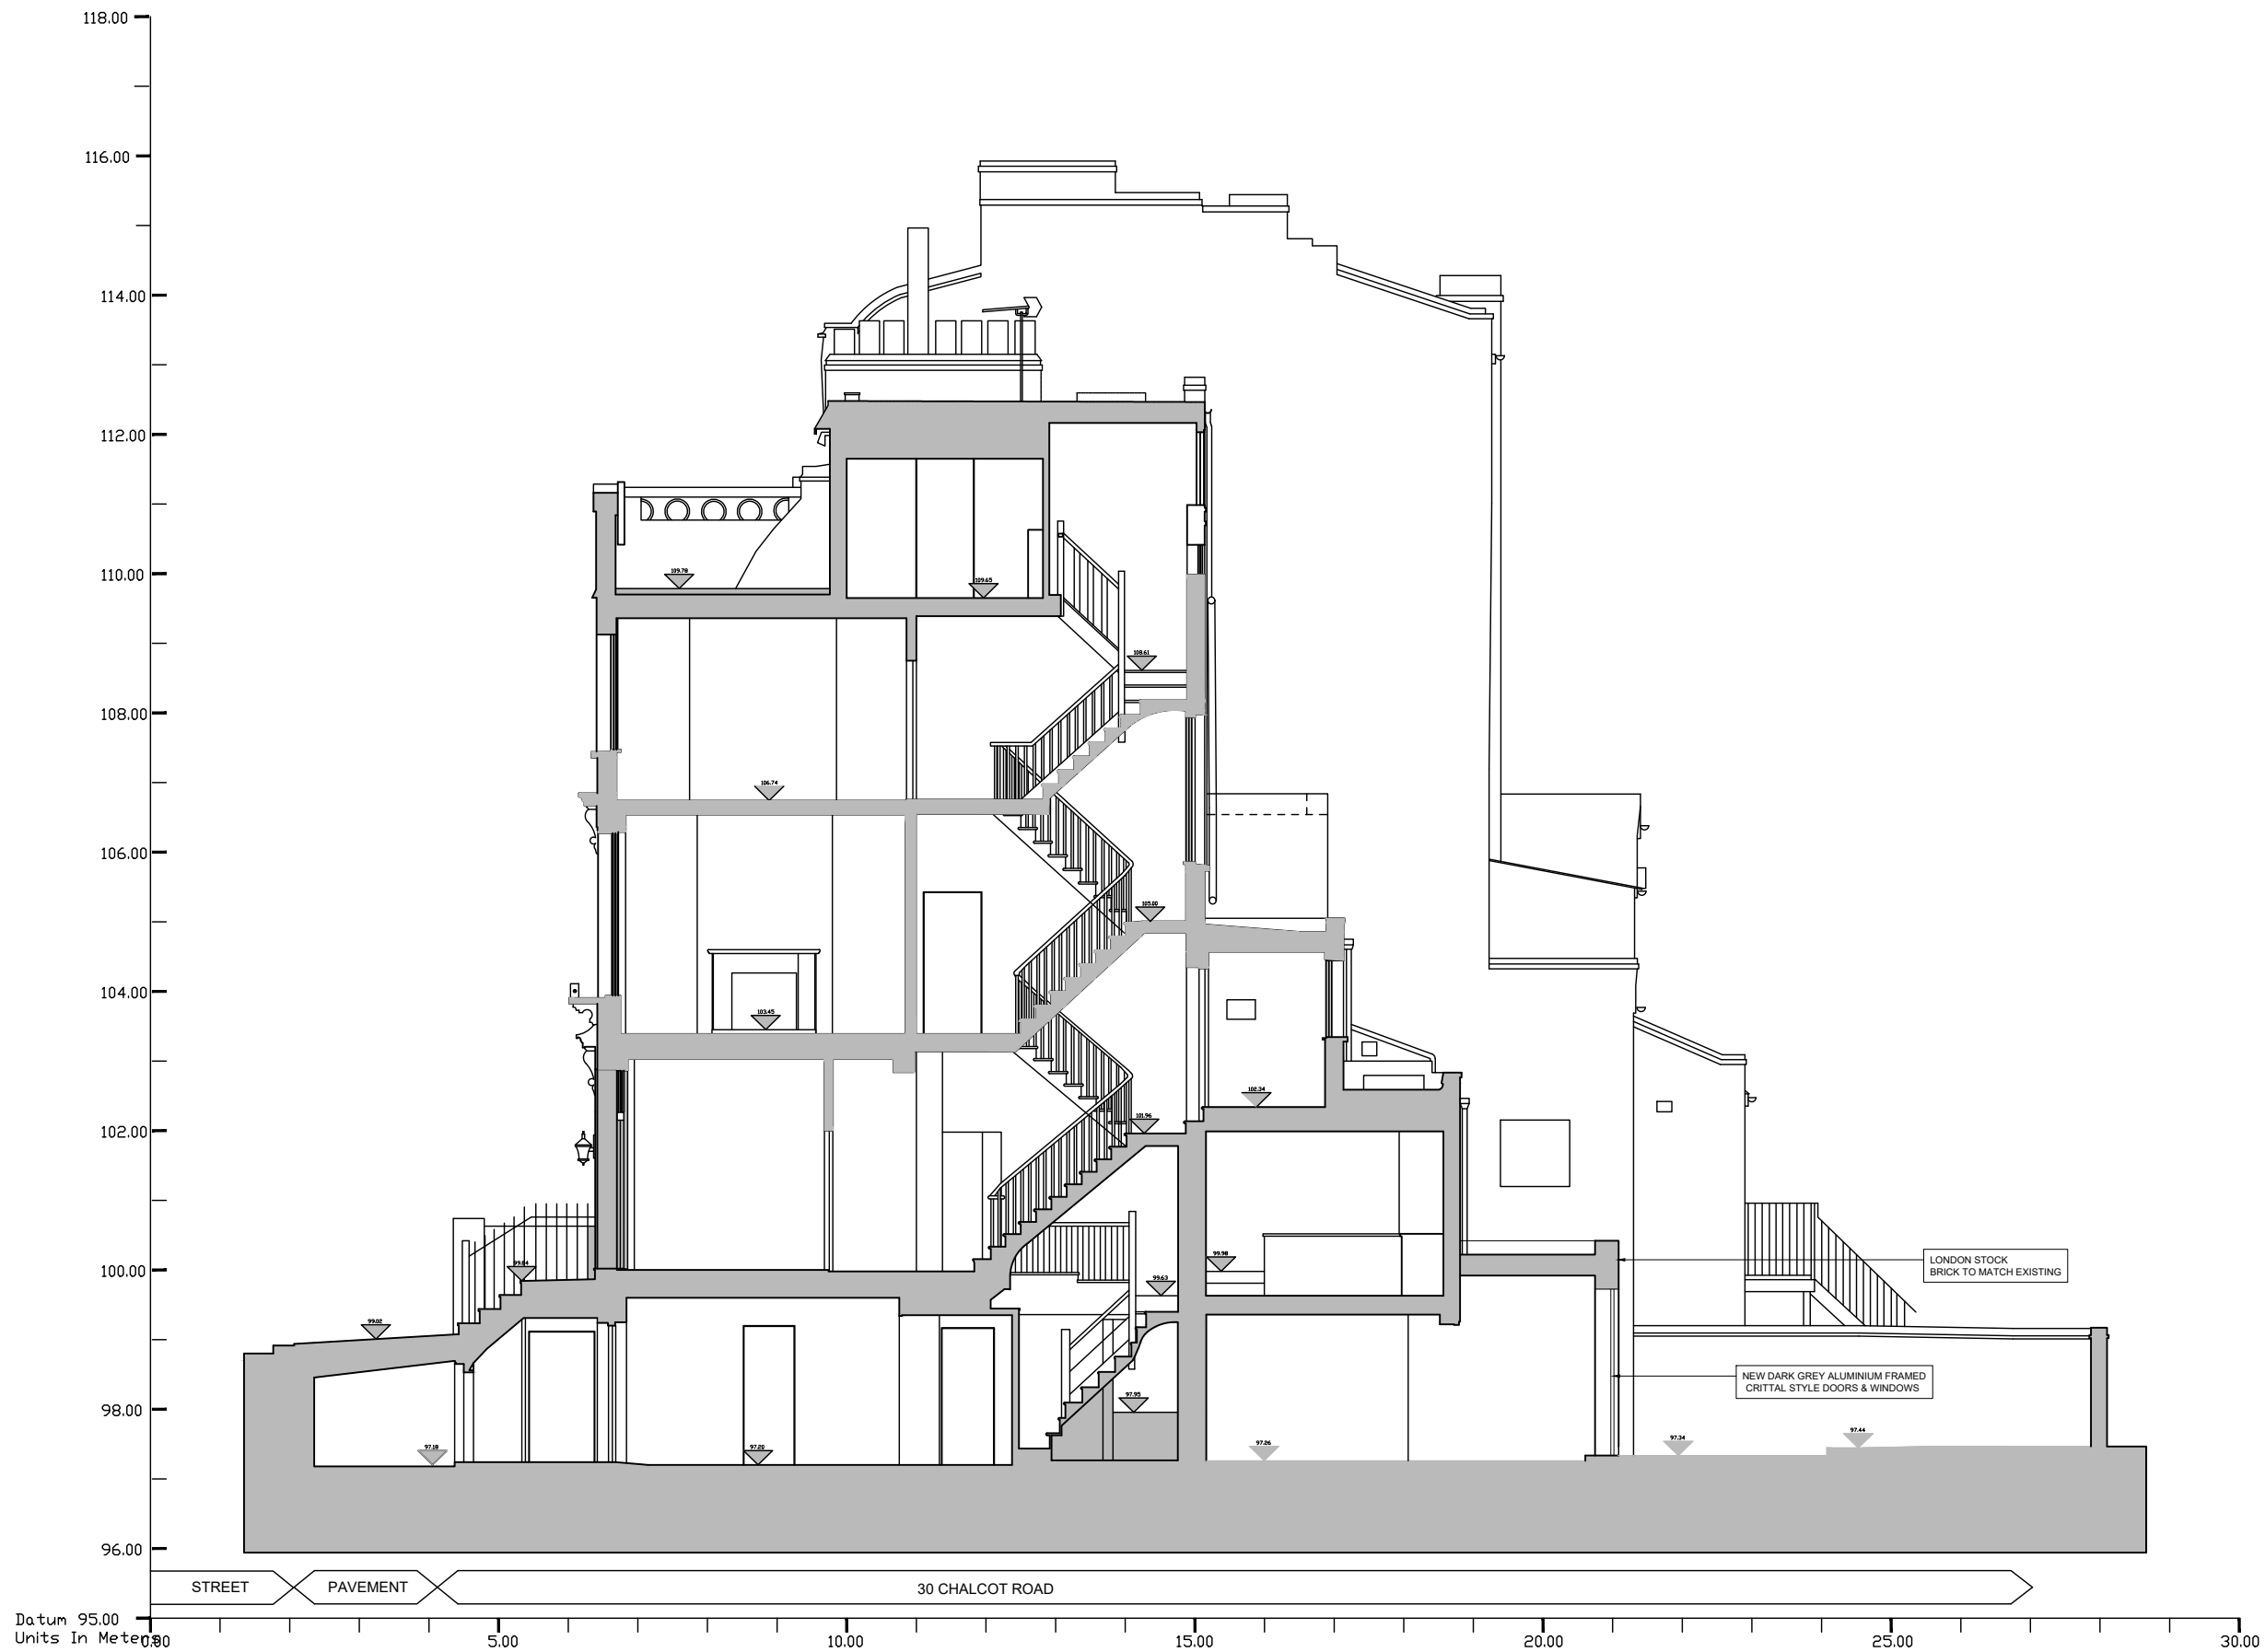


SCALE BAR CALCULATOR IN METERS

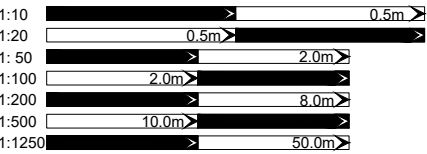


○ FC : XXXX = Floor to Ceiling height
[D-G-01] Door number [W-1-07] Window number
All dimensions to be checked on site before construction commences
All dimensions may be subject to human error.
Notes
[Hatched Box] Demolish [Crossed Box] Remove

WELLSTUDIO
Worlds End Studios
132-134 Lots Road
London, SW10 0RJ
T:020 3983 6100
info@wellstudioarchitecture.co.uk
www.wellstudioarchitecture.co.uk

CLIENT	TITLE	DATE	JOB NO	DRAWING NO	CHECKED BY	REVISION NUMBER
AFLUX_DESIGNS_LIMITED	PROPOSED_SECTION_A-A	06.12.2023	WS184	025	TM	-
PROJECT	SHEET SIZE	SCALE	STATUS	DRAWN BY	REVISION DATE	
30_CHALCOT_ROAD	A3	1:100	PLANNING	SA	-	

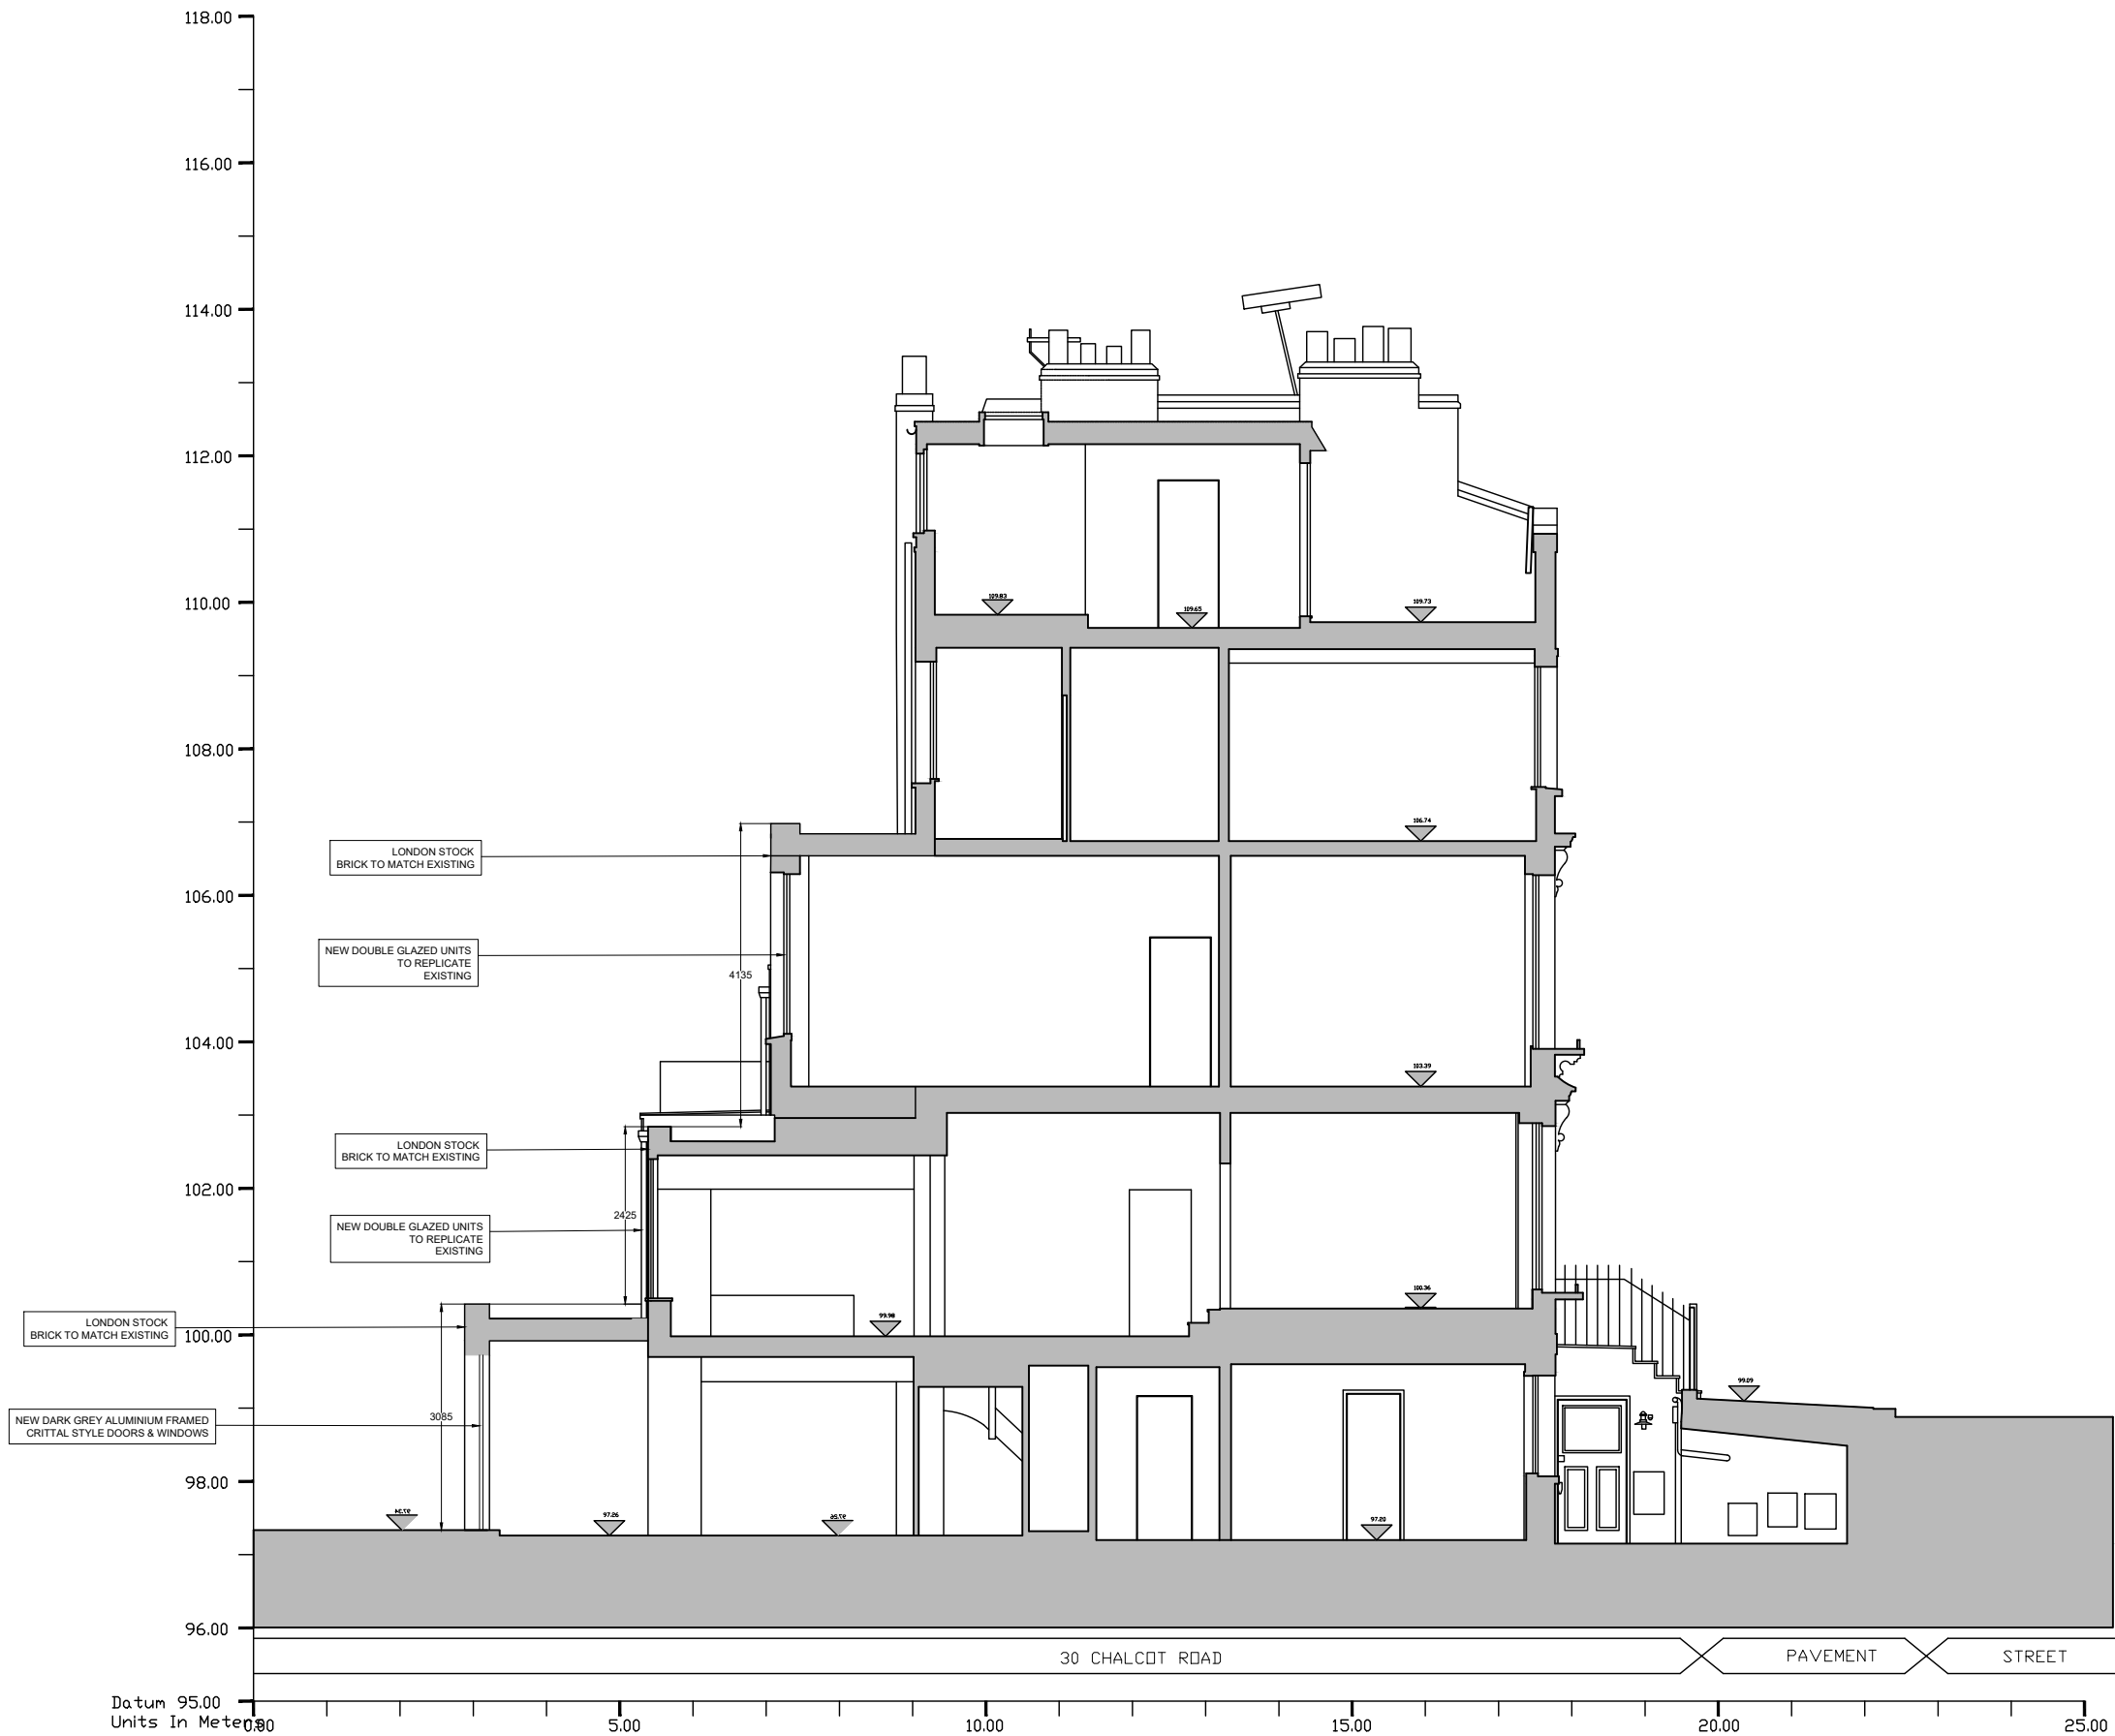

SCALE BAR CALCULATOR IN METERS

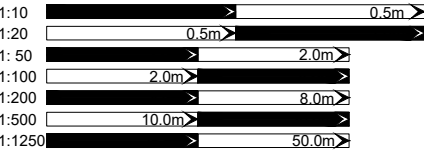

○ FC : XXXX = Floor to Ceiling height
[D-G-01] Door number [W-1-07] Window number
All dimensions to be checked on site before construction commences
All dimensions may be subject to human error.

Notes
[Hatched Box] Demolish
[Crossed Box] Remove

WELLSTUDIO

Worlds End Studios
132-134 Lots Road
London, SW10 0RJ
T:020 3983 6100
info@wellstudioarchitecture.co.uk
www.wellstudioarchitecture.co.uk

CLIENT
AFLUX_DESIGNS_LIMITED

TITLE
PROPOSED_SECTION_B-B

DATE
06.12.2023

JOB NO
WS184

DRAWING NO
026

CHECKED BY
TM

REVISION NUMBER
-

PROJECT
30_CHALCOT_ROAD

SHEET SIZE
A3

SCALE
1:100

STATUS
PLANNING

DRAWN BY
SA

REVISION DATE
-