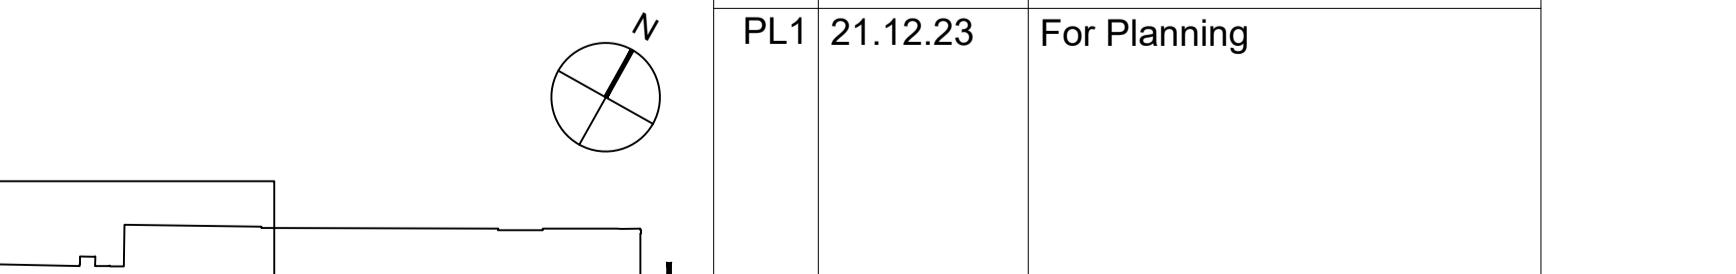


KEY	REV	DATE	DESCRIPTION	LOCATION	WHITE RED ARCHITECTS	
					CLIENT:	NOTE
	PL1	21.12.23	For Planning	31 - 37 WHITFIELD STUDIOS LONDON W1T 2PH	45 Charlotte Road London EC2A 3PD	1. Do not scale from this drawing. 2. All dimensions to be checked on site by the contractor and such dimensions to be their responsibility. 3. Report all drawings errors, omissions, and discrepancies to the architect. 4. This document may be issued in an uncontrolled CAD format to enable others to use it as background information to make alterations and/or additions. In that instance the file will be accompanied by a PDF version. It is for those making such alterations and additions to ensure that they make use of current background information. WRA Ltd Accepts no liability for any such alterations or additions to the background information or arising out of changes to background information which occur prior to alterations or additions being made.
 <p>STRUCTURAL ENGINEER: London Structures Lab</p> <p>DRAWING TITLE: M.E.P. ENGINEER: GDM Group</p> <p>PROJECT MANAGER: Storey</p>						
					DRAWN CHECKED SCALE STATUS	
					JD DE 1:50 @A1 For Planning	
					PROJECT NO. ZONE TYPE SHEET NO. REVISION	
					5447 - - PL_900 PL1	
FOR INFORMATION						