
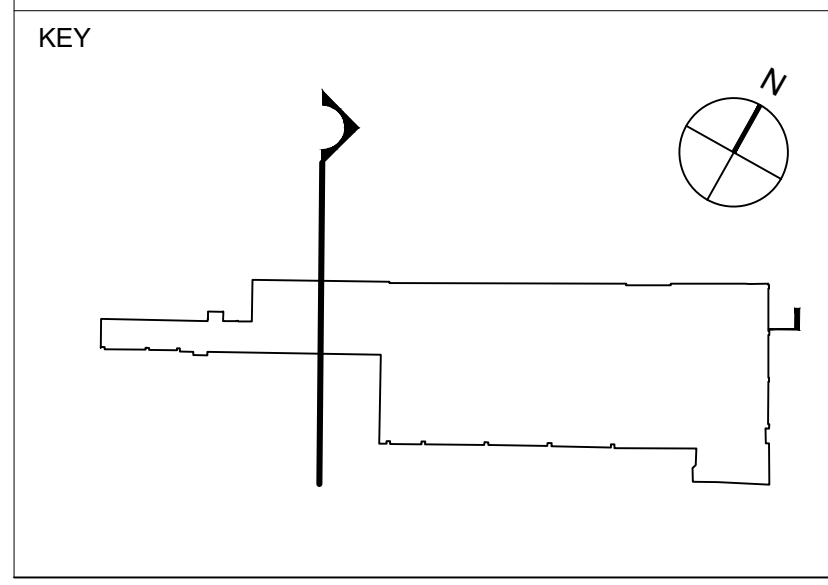


Section 1

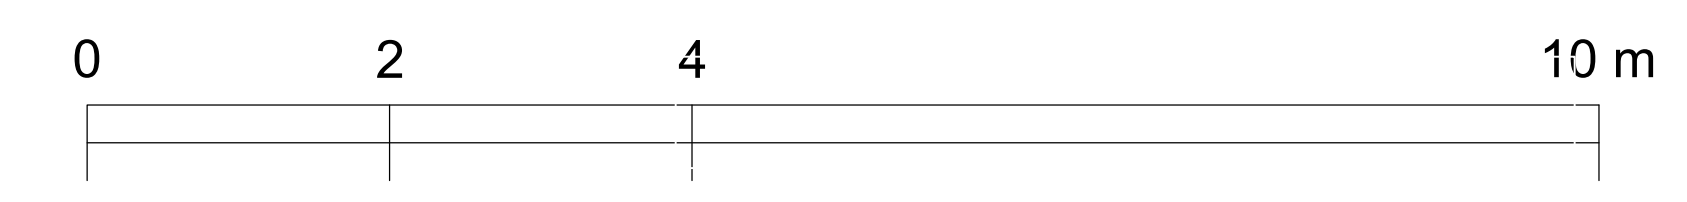

REV	DATE	DESCRIPTION
PL1	21.12.23	For Planning

CLIENT:	Virgin
STRUCTURAL ENGINEER:	London Structures Lab
M.E.P. ENGINEER:	GDM Group
PROJECT MANAGER	Storey

**NOTE**

- Do not scale from this drawing.
- All dimensions to be checked on site by the contractor and such dimensions to be their responsibility.
- Report all drawings errors, omissions, and discrepancies to the architect.
- This document may be issued in an uncontrolled CAD format to enable others to use it as background information to make alterations and/or additions. In that instance the file will be accompanied by a PDF version. It is for those making such alterations and additions to ensure that they make use of current background information. WRA Ltd Accepts no liability for any such alterations or additions to the background information or arising out of changes to background information which occur prior to alterations or additions being made.

**LOCATION**

31 - 37 WHITFIELD STUDIOS  
LONDON  
W1T 2PH

**FOR INFORMATION**

<b>WHITE RED ARCHITECTS</b>			
45 Charlotte Road London EC2A 3PD		TEL: 020 7859 4521 whitred.co.uk	
PROJECT NAME:			
VIRGIN GROUP LTD 31 - 37 WHITFIELD STREET			
DRAWING TITLE:			
Proposed Section 1			
DRAWN	CHECKED	SCALE	STATUS
JD	DE	1:50 @A1	For Planning
PROJECT NO.	ZONE	SHEET NO.	REVISION
5447	-	PL_901	PL1