


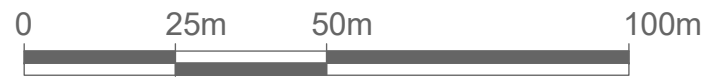


**LOCATION PLAN**  
1 : 1250 @A3



	AREA
TOTAL SITE AREA	65 M <sup>2</sup>
EXISTING RESIDENTIAL	110 M <sup>2</sup>
EXISTING NON-RESIDENTIAL	N/A
RESIDENTIAL AREA LOST BY CHANGE OF USE OR DEMOLITION	N/A
NON-RESIDENTIAL AREA LOST BY CHANGE OF USE OR DEMOLITION	N/A
PROPOSED RESIDENTIAL	141M <sup>2</sup>
PROPOSED NON-RESIDENTIAL	N/A
NET ADDITIONAL AREA	31M <sup>2</sup>



**BLOCK PLAN**  
1 : 500 @A3

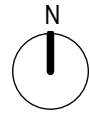

Written dimensions to be taken in preferences to scaled dimensions. The Contractor is responsible for checking all dimensions before work starts.

All work is to be carried out to the requirements, and to the satisfaction of the Local Authority.

These drawings are for planning purposes only

Any discrepancies to be brought to the attention of 4D Planning Consultants immediately.

Description

Rev	Date	Description	by	chk

**4D PLANNING™**  
Chartered Town Planners & Architectural Technicians

Architecture | Town Planning

T: 0203 1500 183    www.GetMePlanning.com

[www.GetMePlanning.com](http://www.GetMePlanning.com)

Client  
Mr George Panayiotou

Project  
173 Arlingotn Road, London  
NW1 7EY

Title  
**BLOCK AND  
LOCATION PLANS**

Date: 08.01.2023	Rev:
Scale: AS INDICATED	
Drawing No.4D-419 E 00	
Drawn by : MAX	