



PLANNING


- Notes**
- FX-108. Spec Code: N10/145 High level, wall mounted shelving unit with concealed paper towel dispenser. Veneered hinge door(s) on concealed hinges with push catch release. Veneered internal carcass with 2 x shelves with setback mirrored within veneered timber frame.
 - FX-114. Spec Code: N10/220 Z Lockers with integrated timber bench
 - FX-115. Spec Code: N10/147 Vanity unit to Basement Shower block
 - FX-116. Spec Code: L40/551 Full height, wall hung Mirror
 - TRM-106. Spec Code: P20/202 Plant on tile skirting. Schluter-Jolly-AC (100G) tile trim to top edge; Colour TBC .
 - IWL-102. Spec Code: M40/114 Feature Wall tile

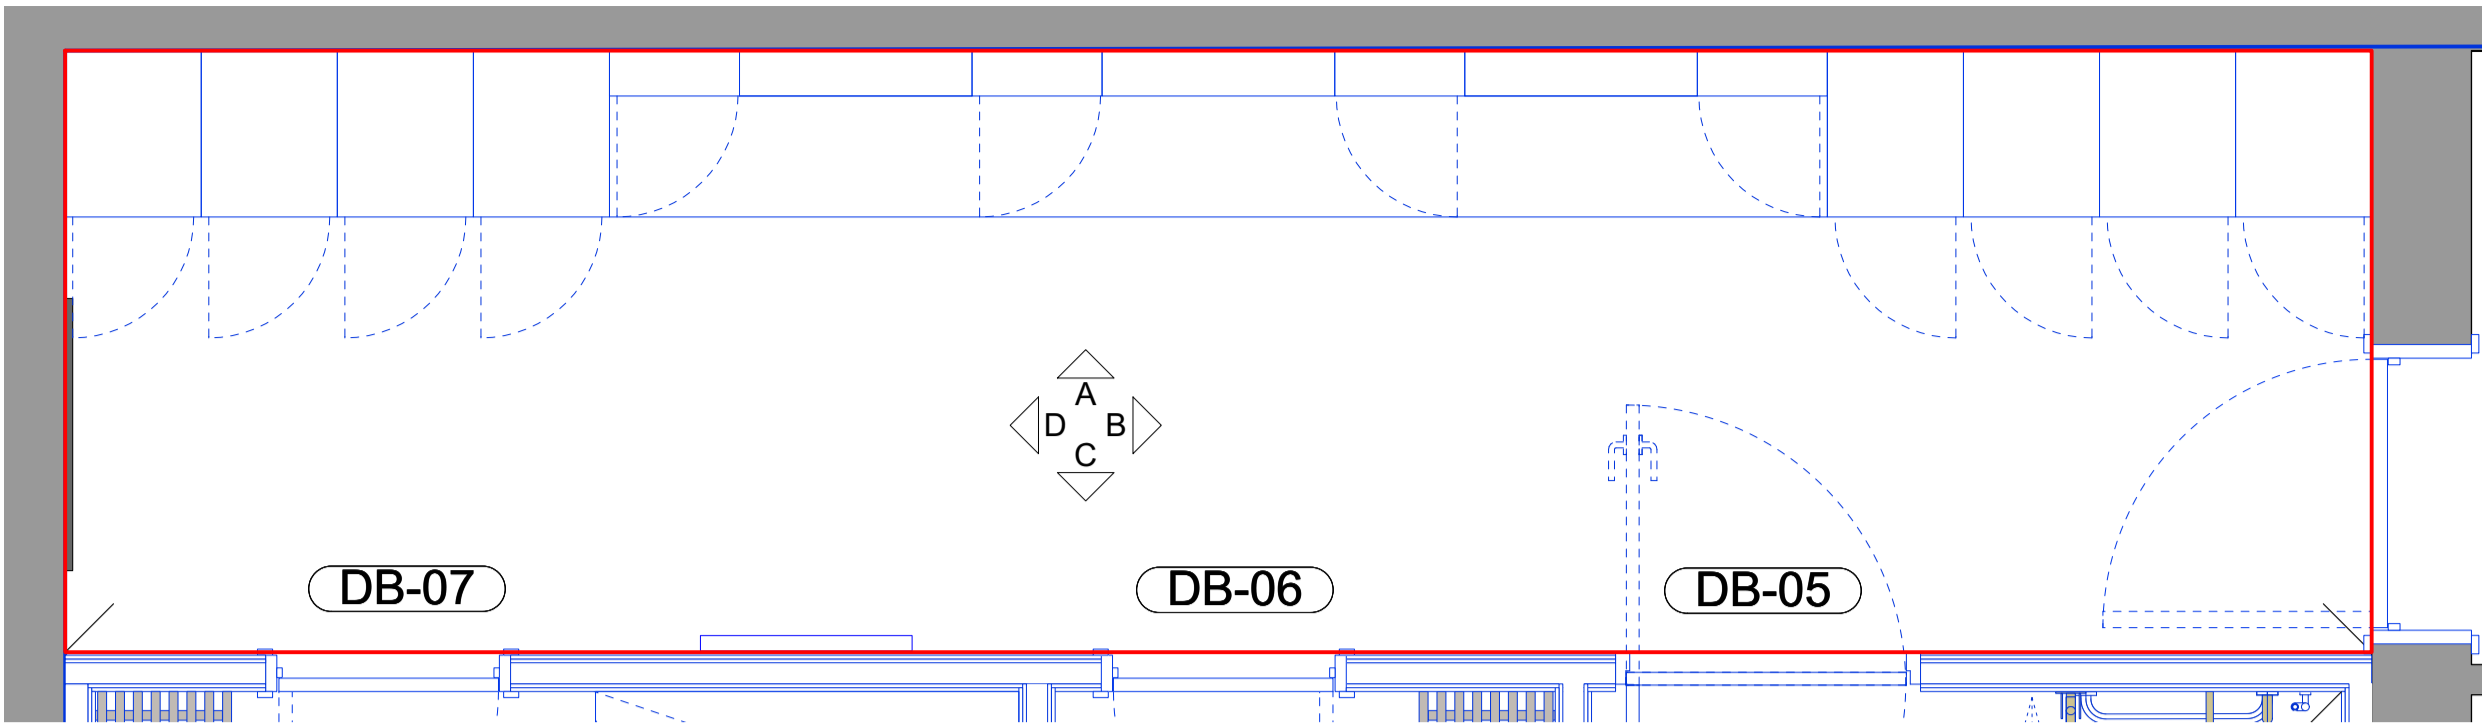

1 Key Plan
Scale: 1:25

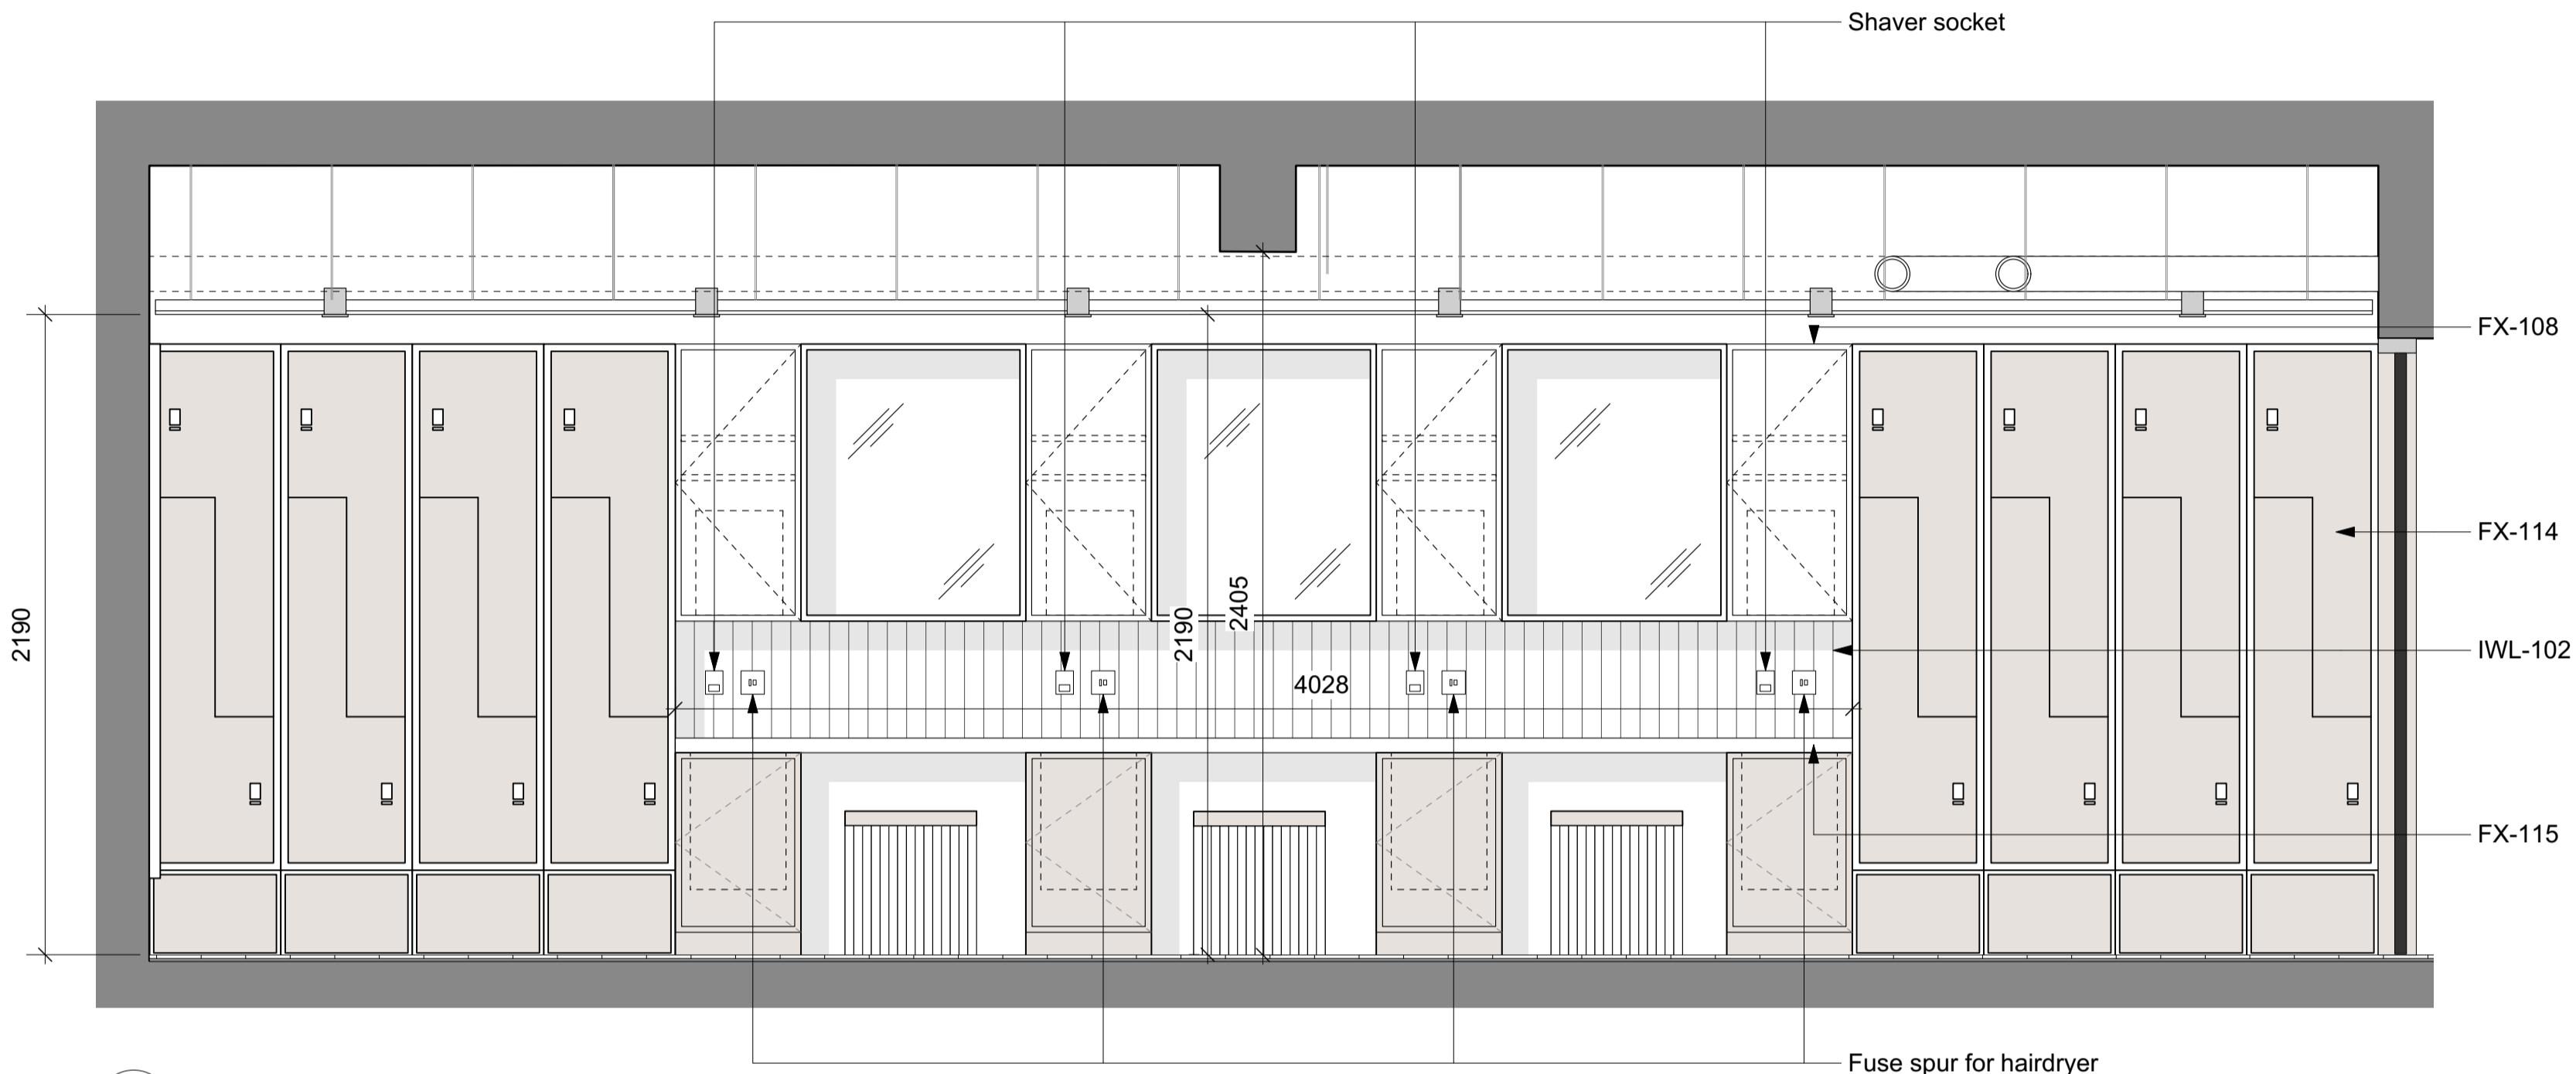


2 Elevation A
Scale: 1:20

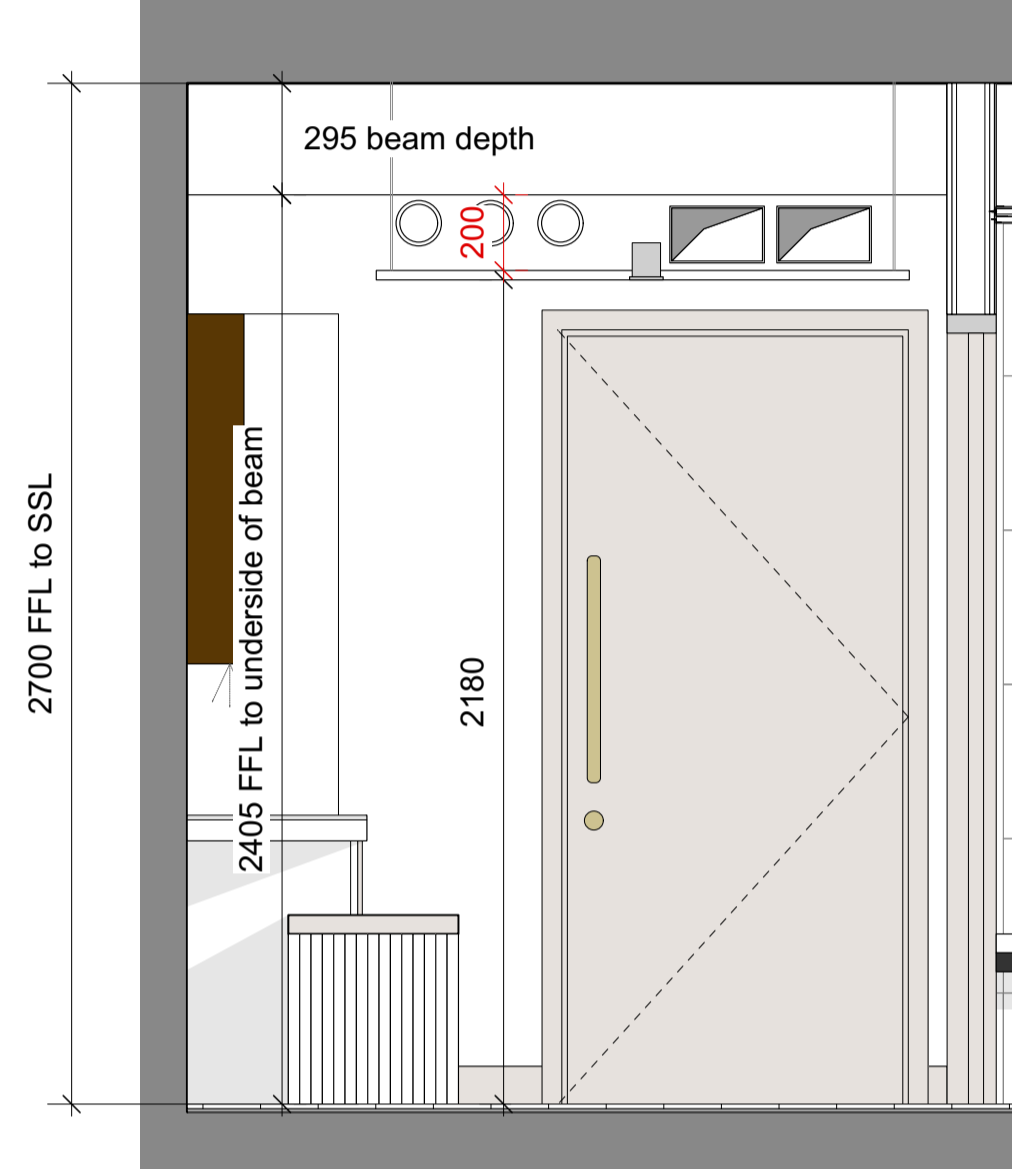

3 Elevation B
Scale: 1:20



4 Elevation C
Scale: 1:20

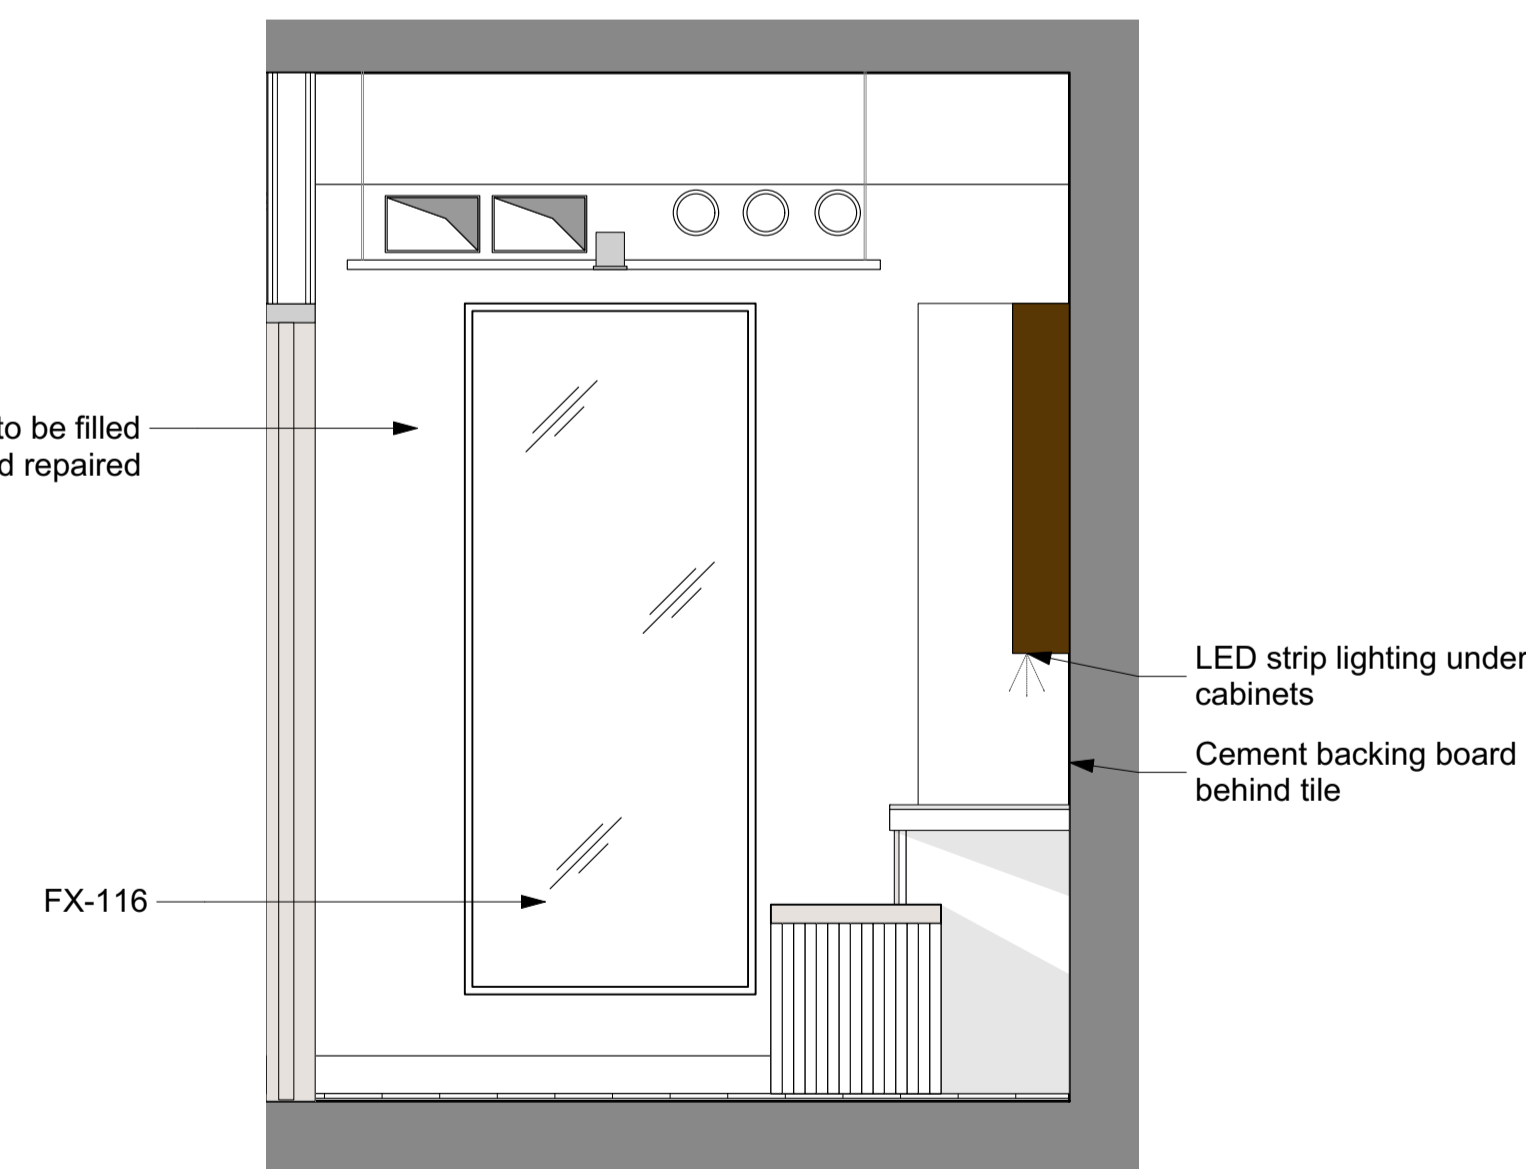

5 Elevation D
Scale: 1:20