
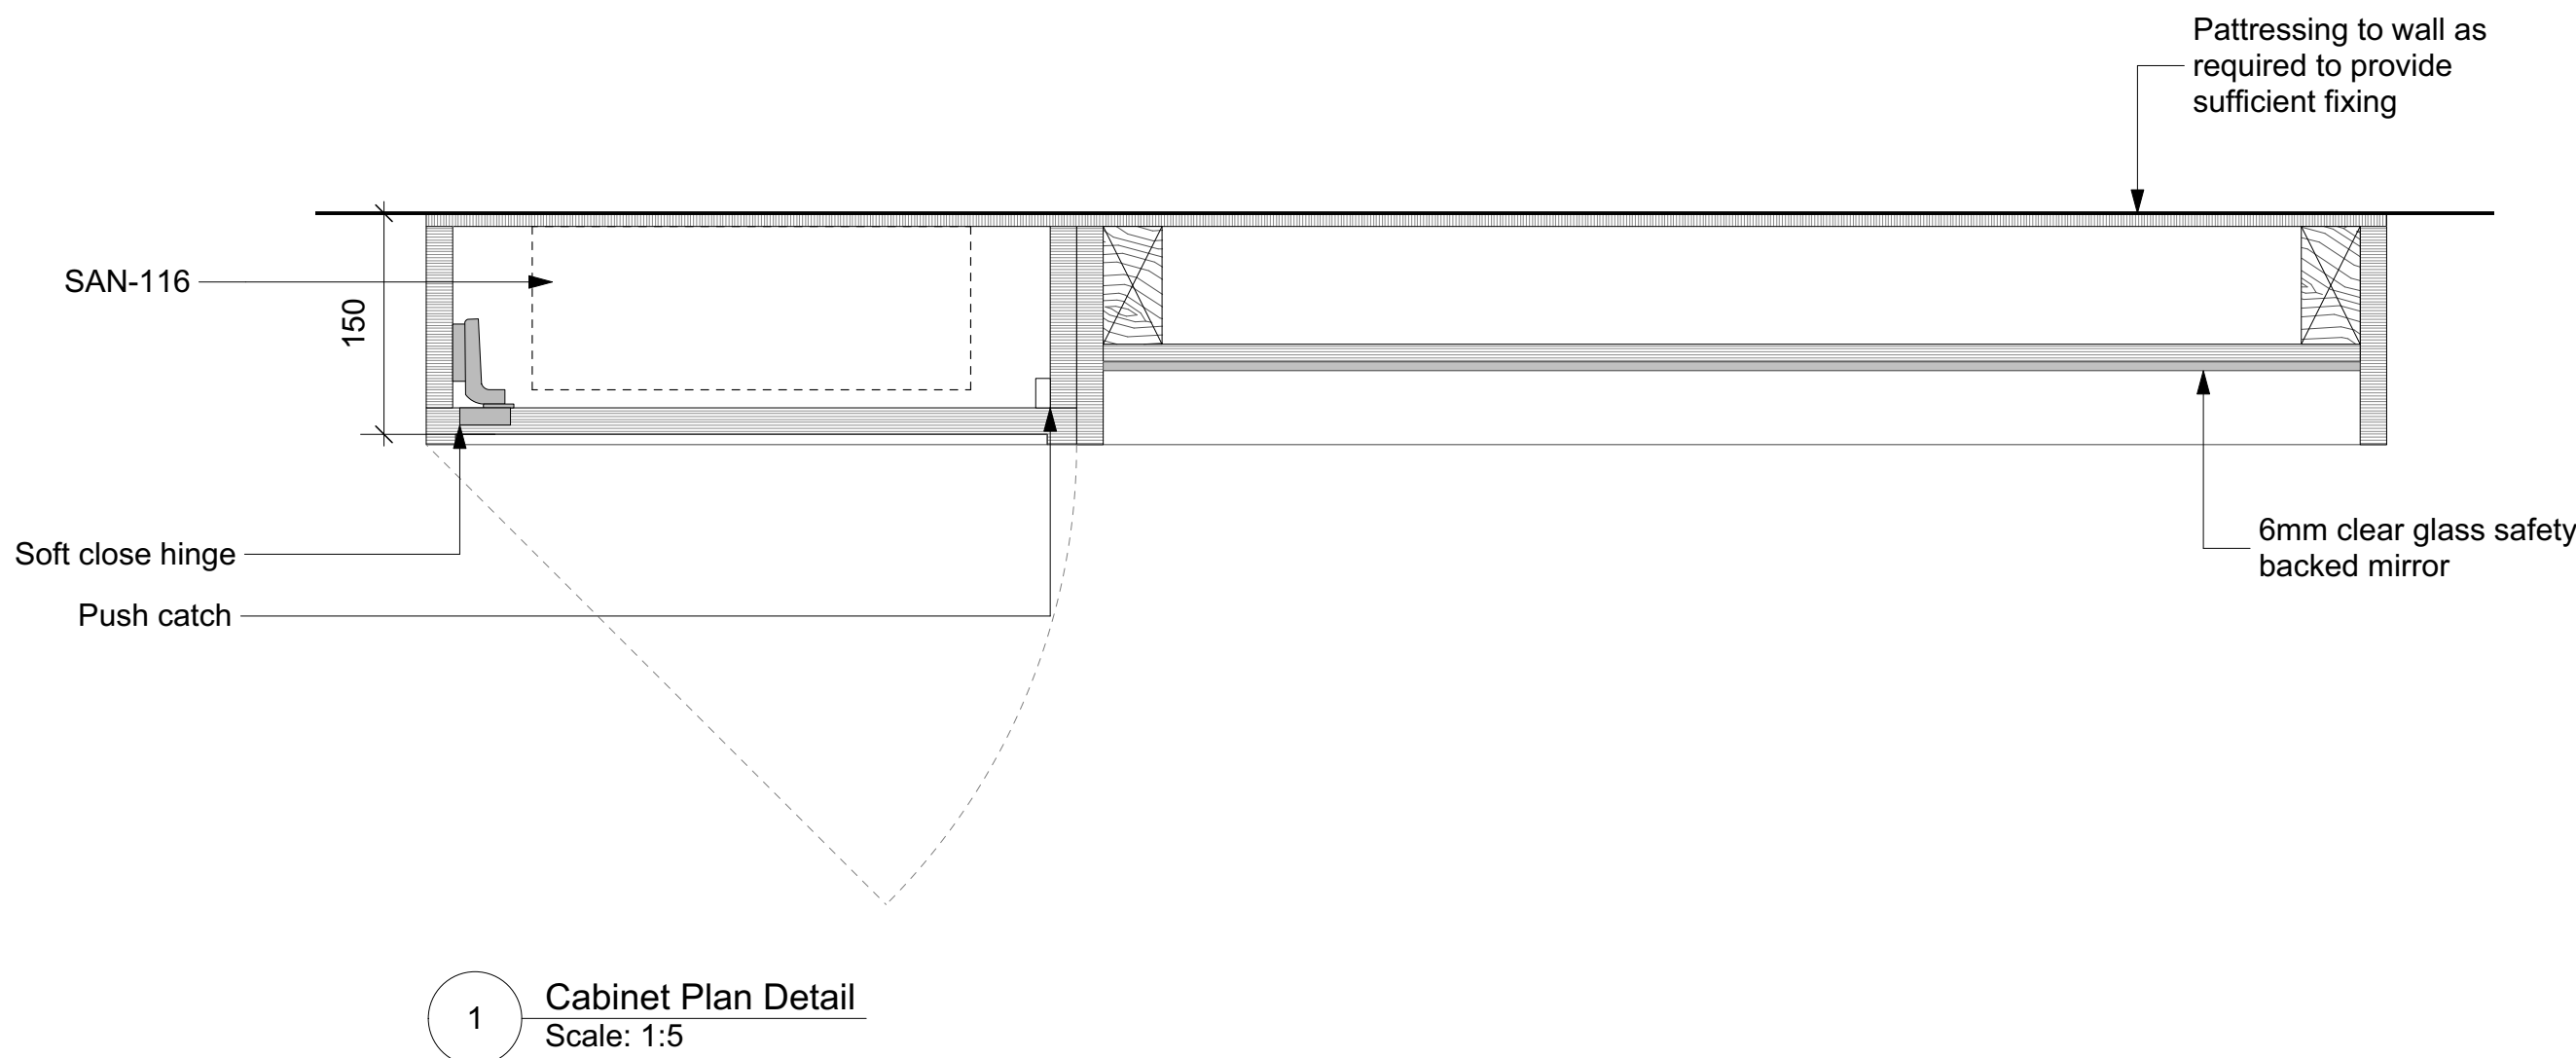
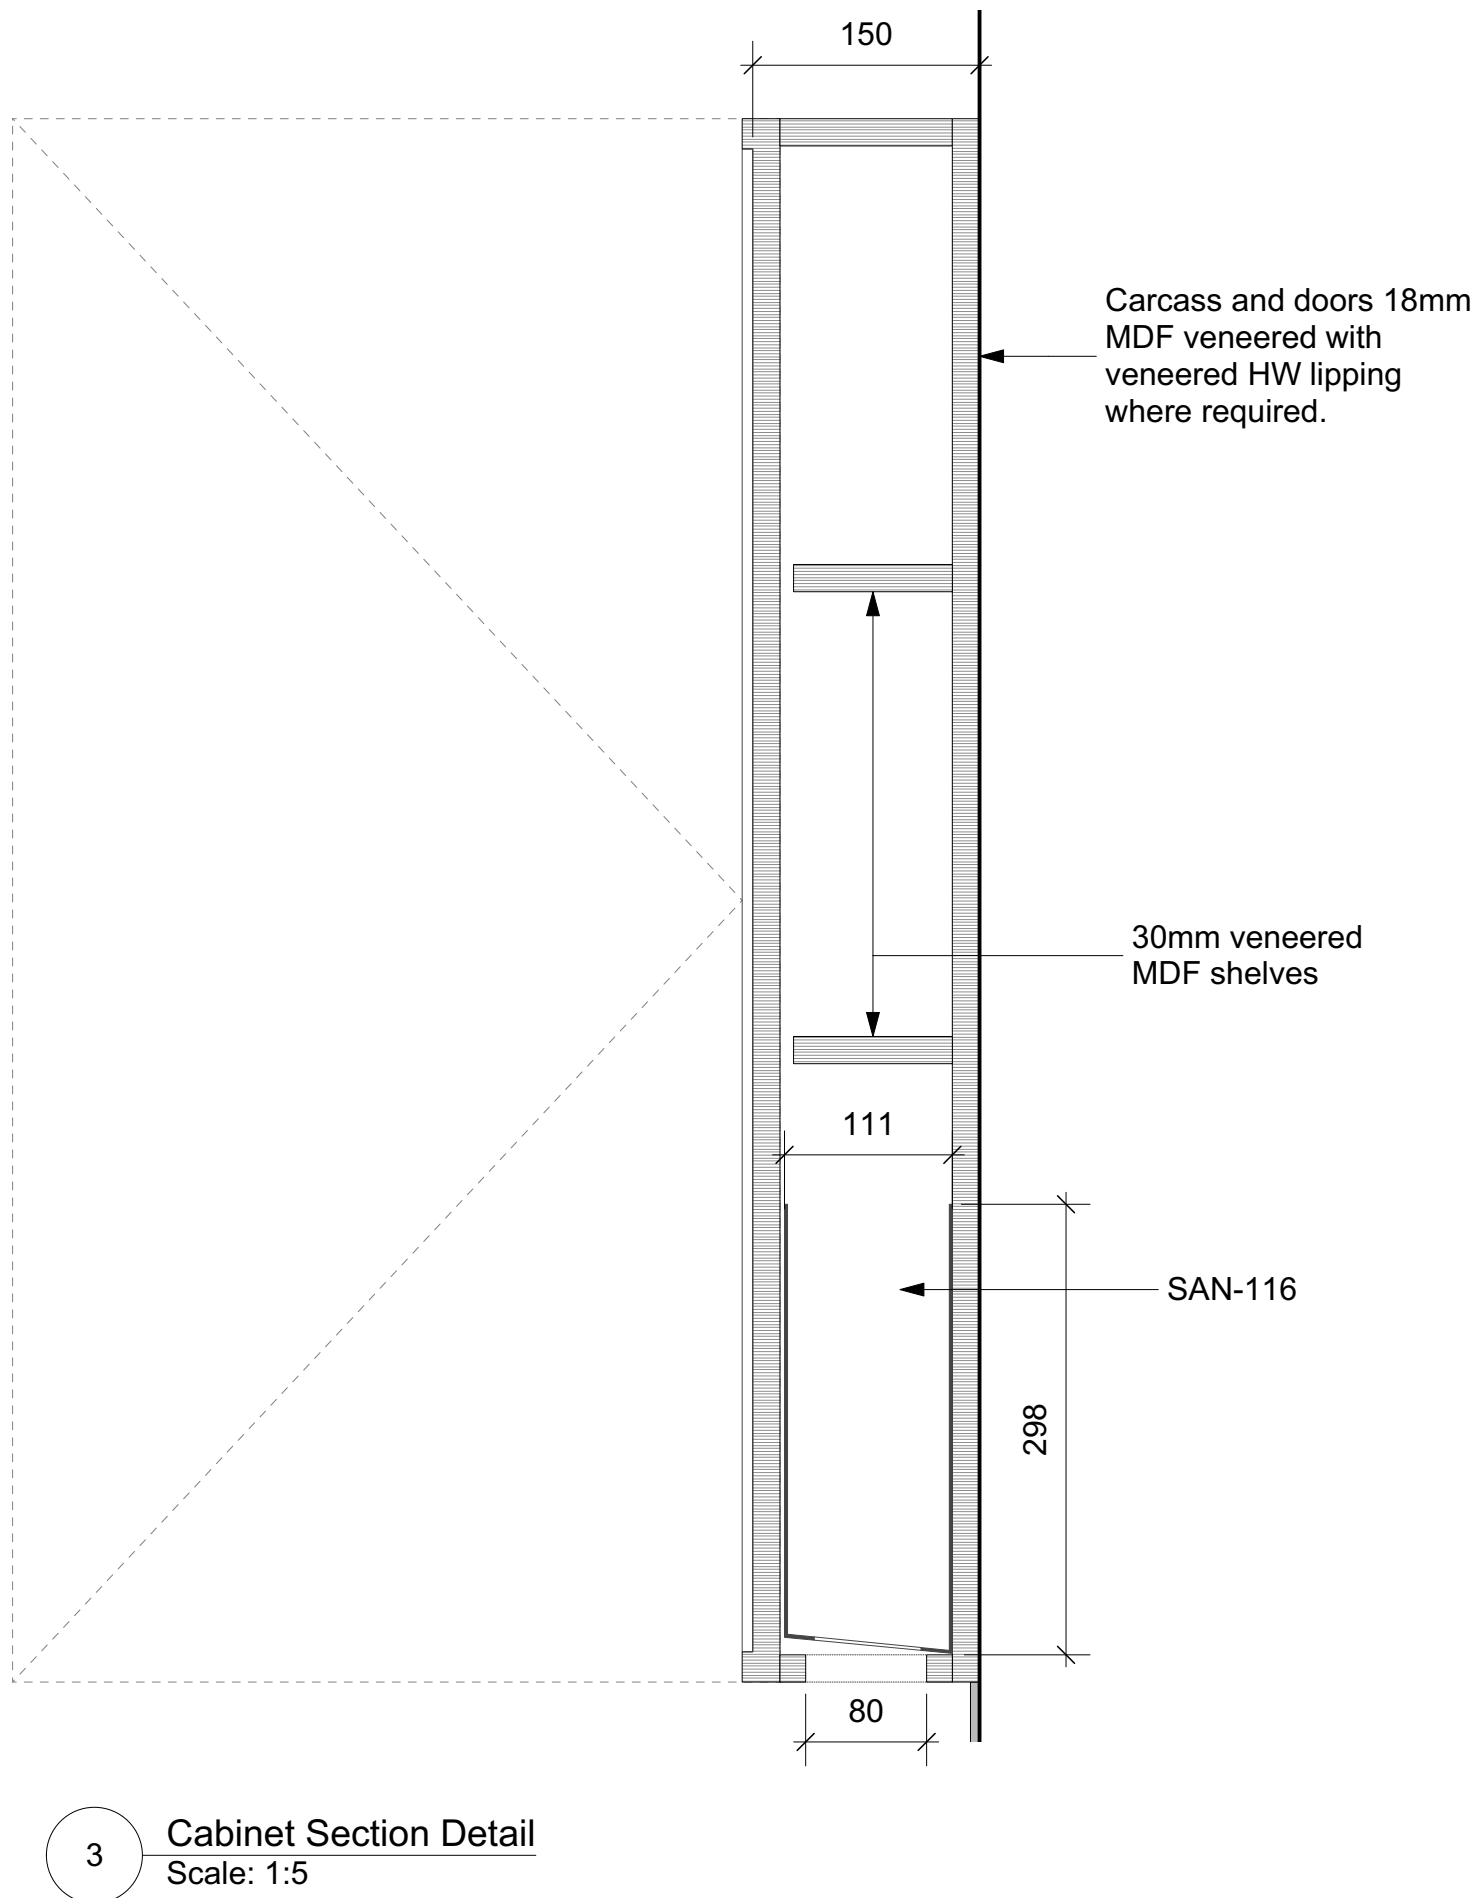


PLANNING

Notes
SAN-116.Spec Code: N13/438 Paper towel
dispenser

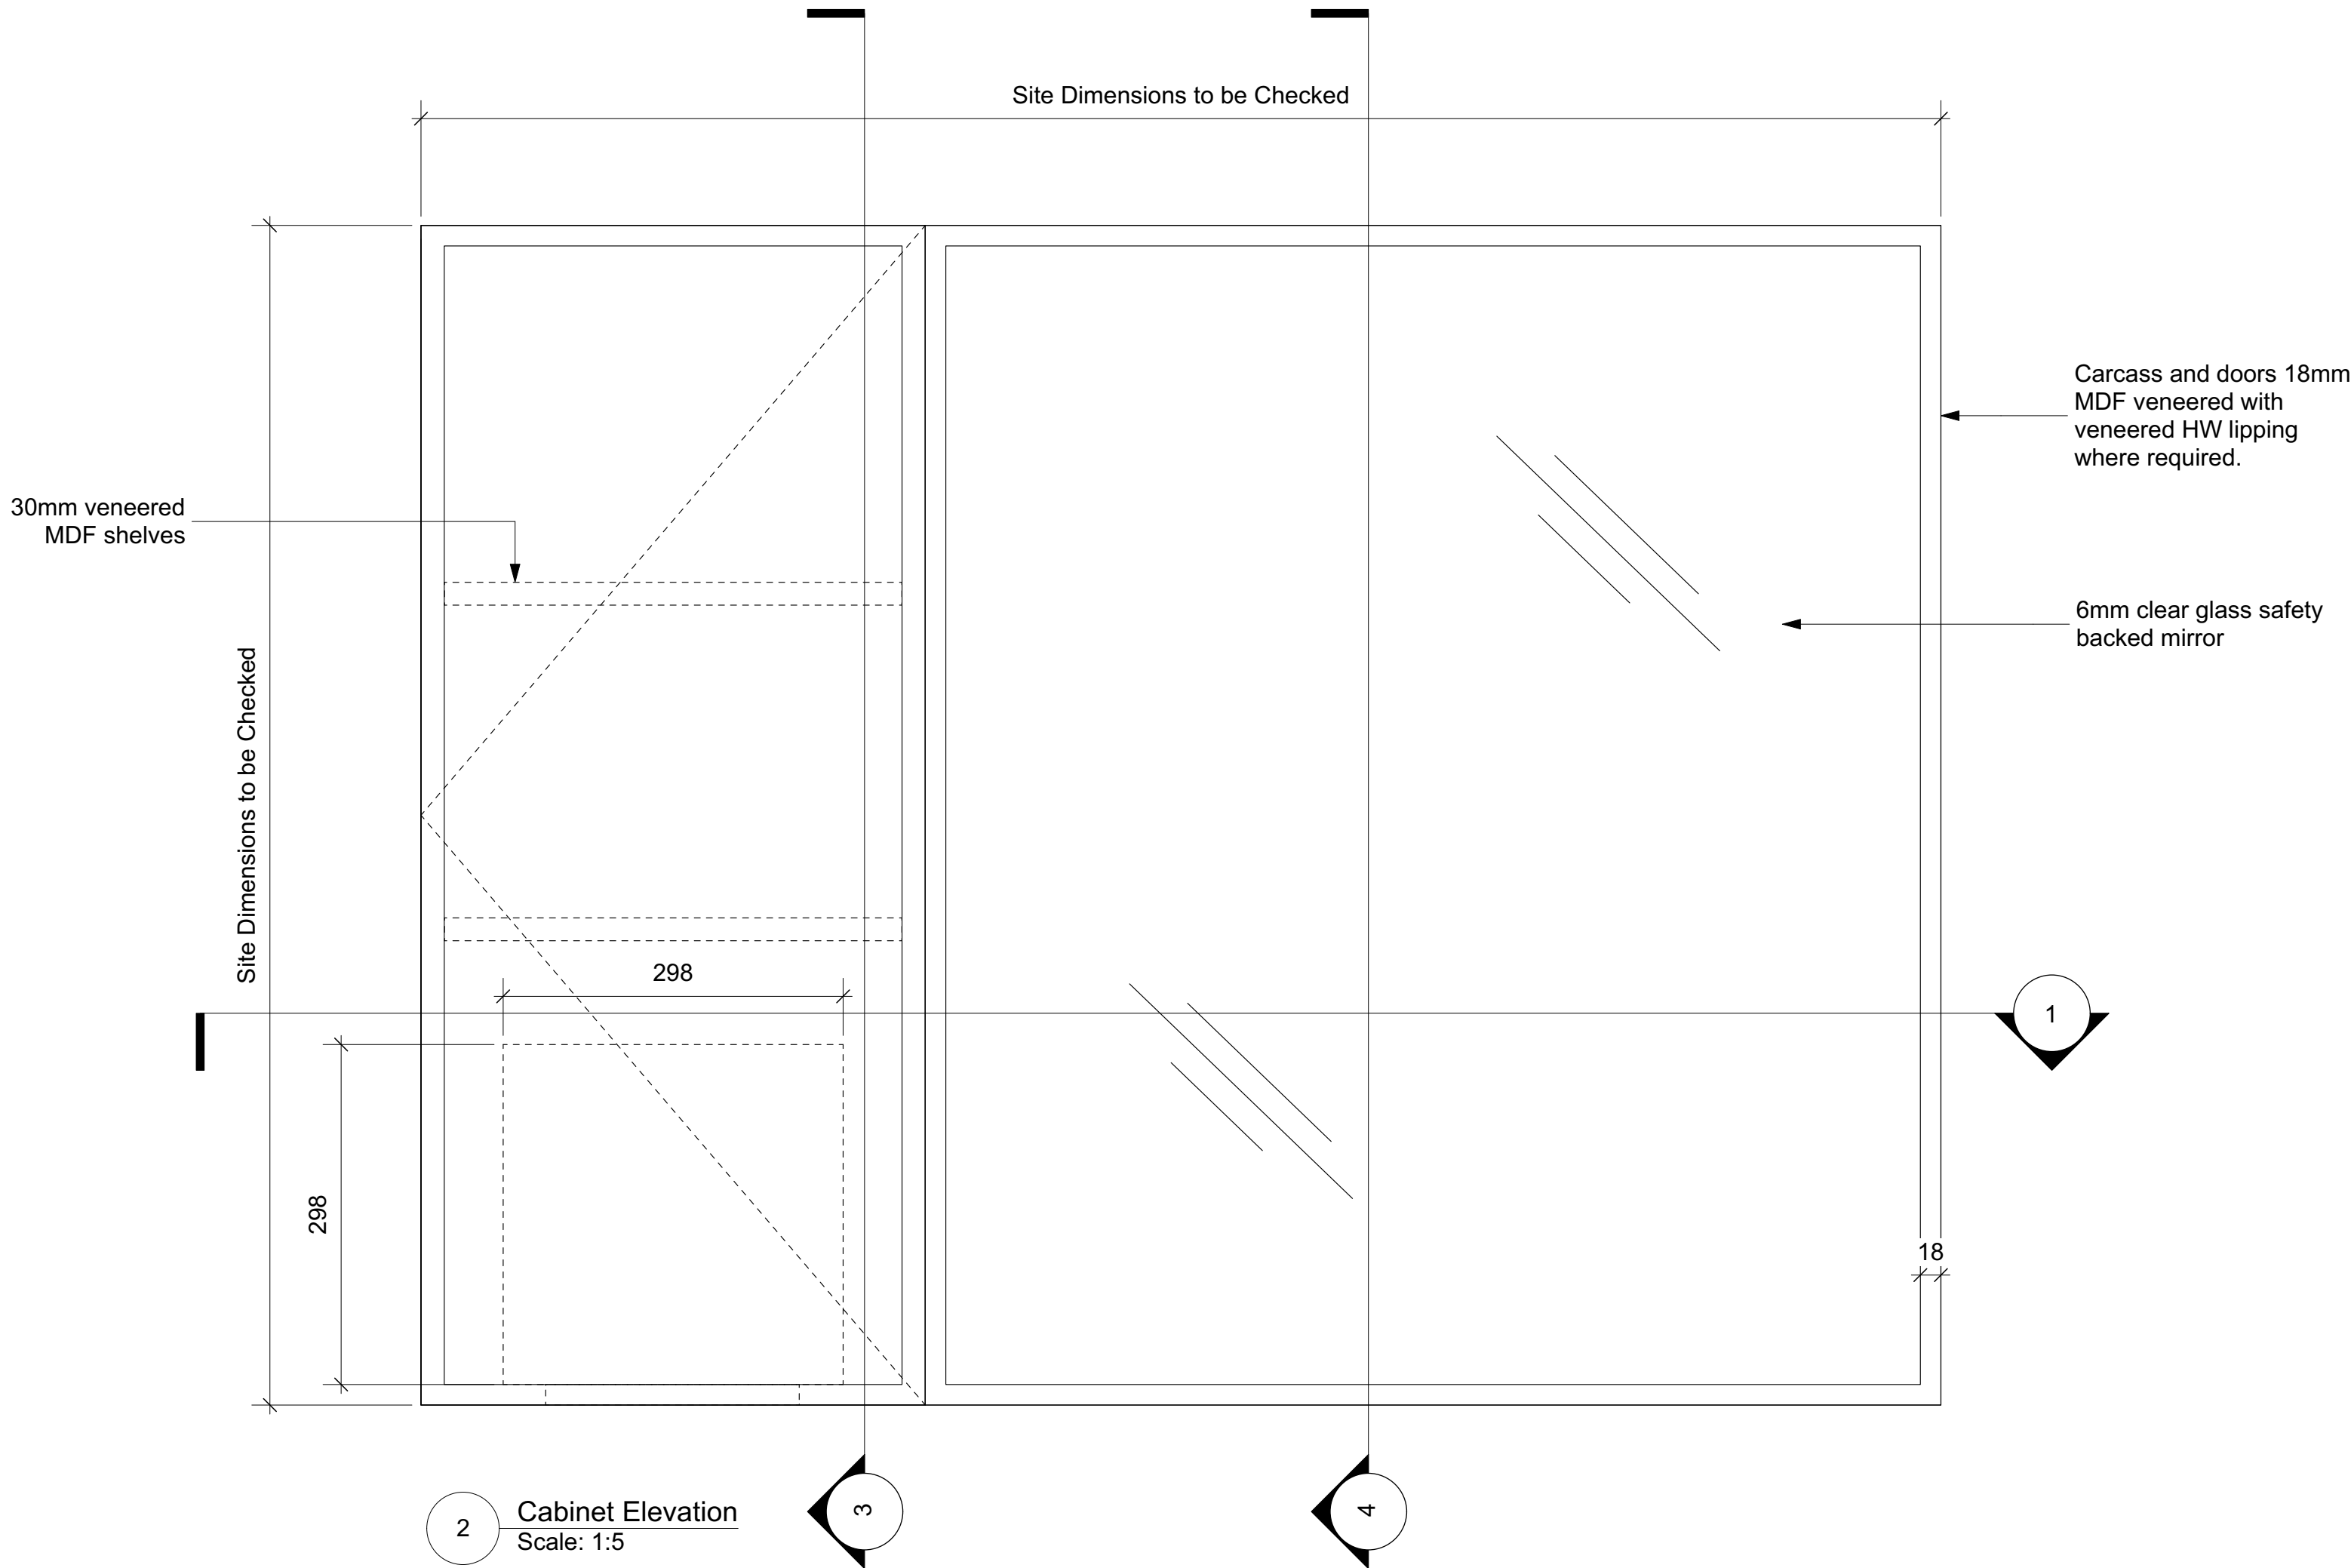

5 Existing WC

Note:
Existing timber panelling to be
assessed for reuse and repurposing