

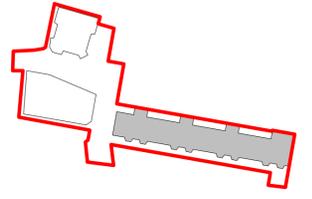


Contractors and consultants are not to scale dimensions from this drawing

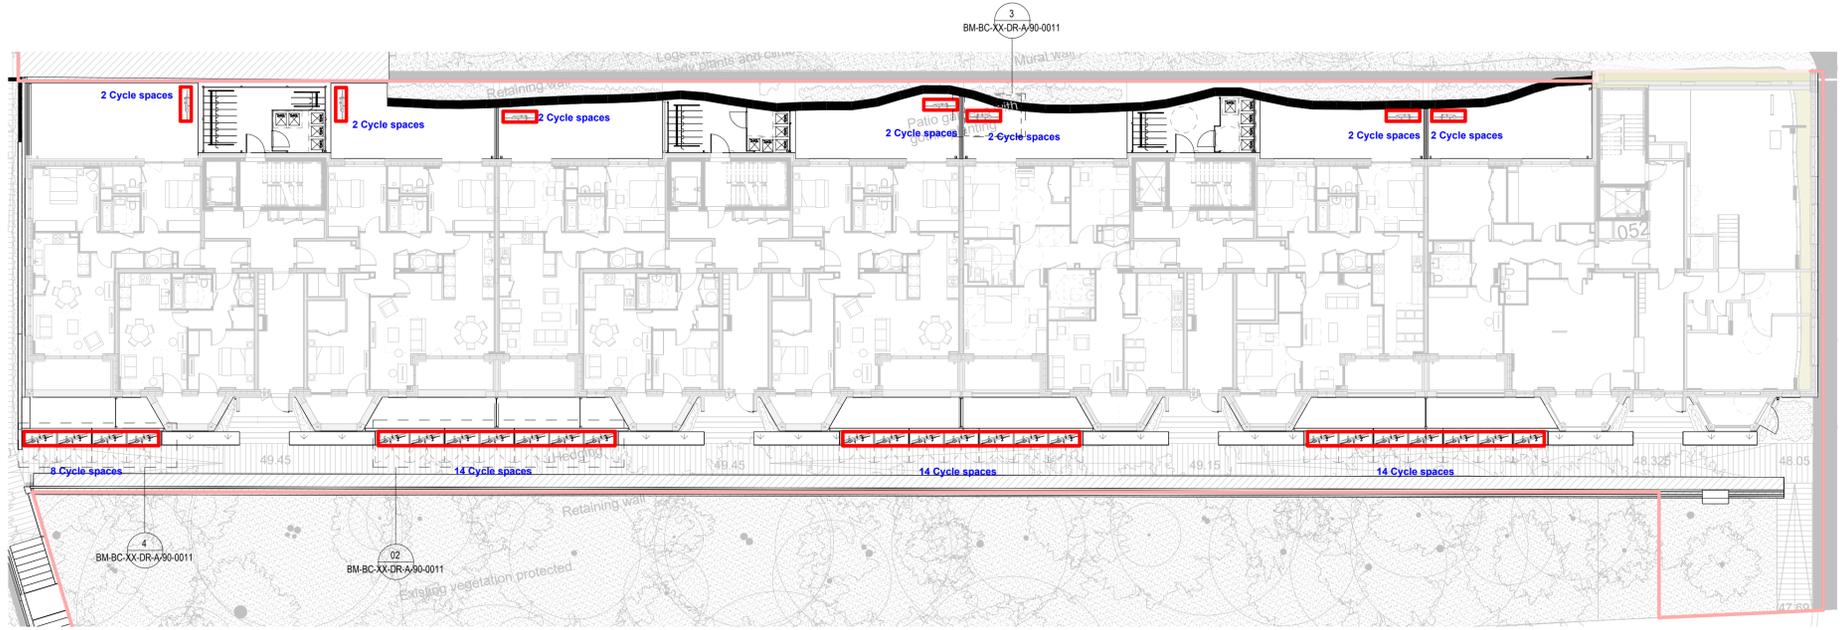


Key Plan - Building C
Scale 1 : 2000


1 Block C - Cycle Storage Provision
Scale 1 : 200

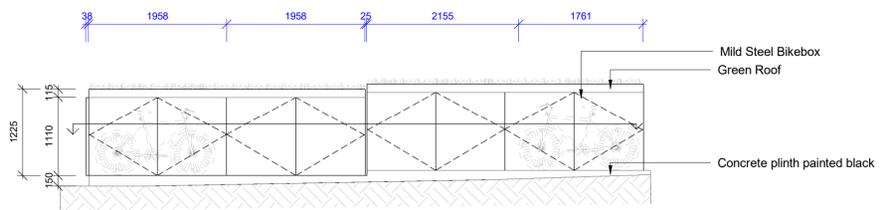


MEDIUM BIKEBOX ELEVATION

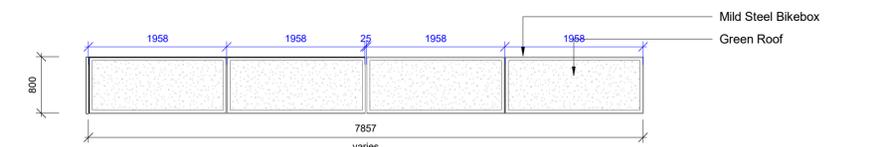


MEDIUM BIKEBOX PLAN

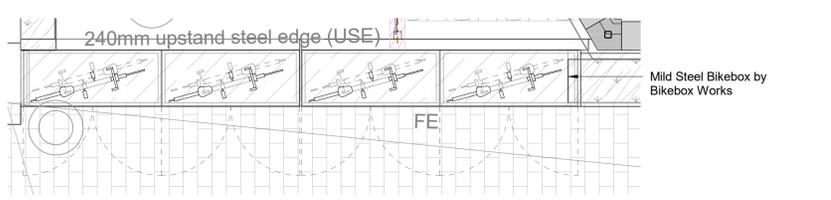


MEDIUM BIKEBOX LOWER LEVEL PLAN

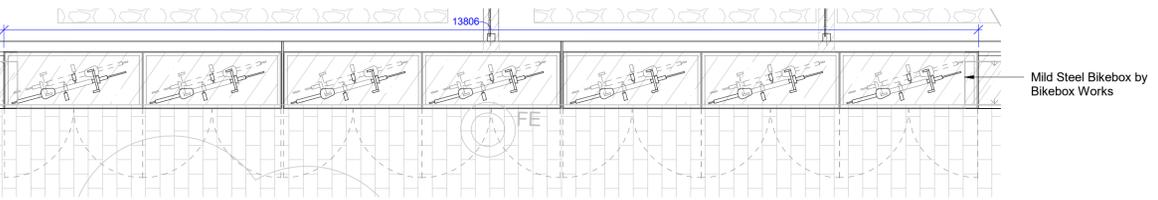

LARGE BIKEBOX LOWER LEVEL PLAN

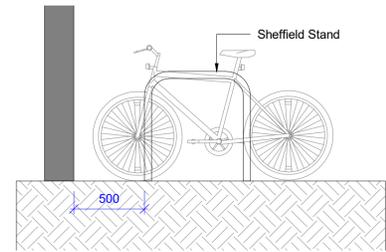

SHEFFIELD STAND ELEVATION

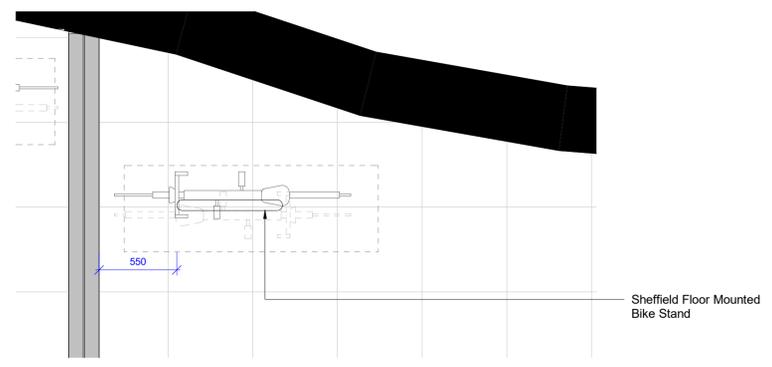

SHEFFIELD STAND PLAN

Drawings to be read in conjunction with 35536 BM-BC-XX-DR-A-90-0020 - 23 Bike Box Sections

NOTE: All dimensions to be confirmed by manufacturers

Revision	Date	Drawn by	Checked By	Revision Description
C05	25/09/23	AE	AE	Semi vertical cycle racks and Butterfly Stands replaced with Stage 3 double stack cycle racks, and Sheffield Stands, like boxes revised. Block A cycle provision increased
C04	24/03/23	MM	AE	Cycle Store Strategy Revised
C03	17/03/23	MM	AE	General Update
C02	02/03/23	MM	AE	Bike Storage Shed Added
C01	01/03/23	MM	AE	First Issue

Revision	Date	Drawn by	Checked By	Revision Description

BroadwayMalyan^{BM}

4 Pear Place
London
SE1 8BT

T: +44 (0)20 7261 4200
F: +44 (0)20 7261 4300
E: Lon@BroadwayMalyan.com

www.BroadwayMalyan.com

Client
West Hampstead Ltd
Project
**Liddell Road
West Hampstead**
Description
Cycle Storage Provision - Block C

Status
For Construction

Scale	Drawn By	Date
varies@A1	BM	01.03.23
Job Number	Drawing Number	Revision
35536	BM-BC-XX-DR-A-90-0011	C05