




Contractors and consultants are not to scale dimensions from this drawing

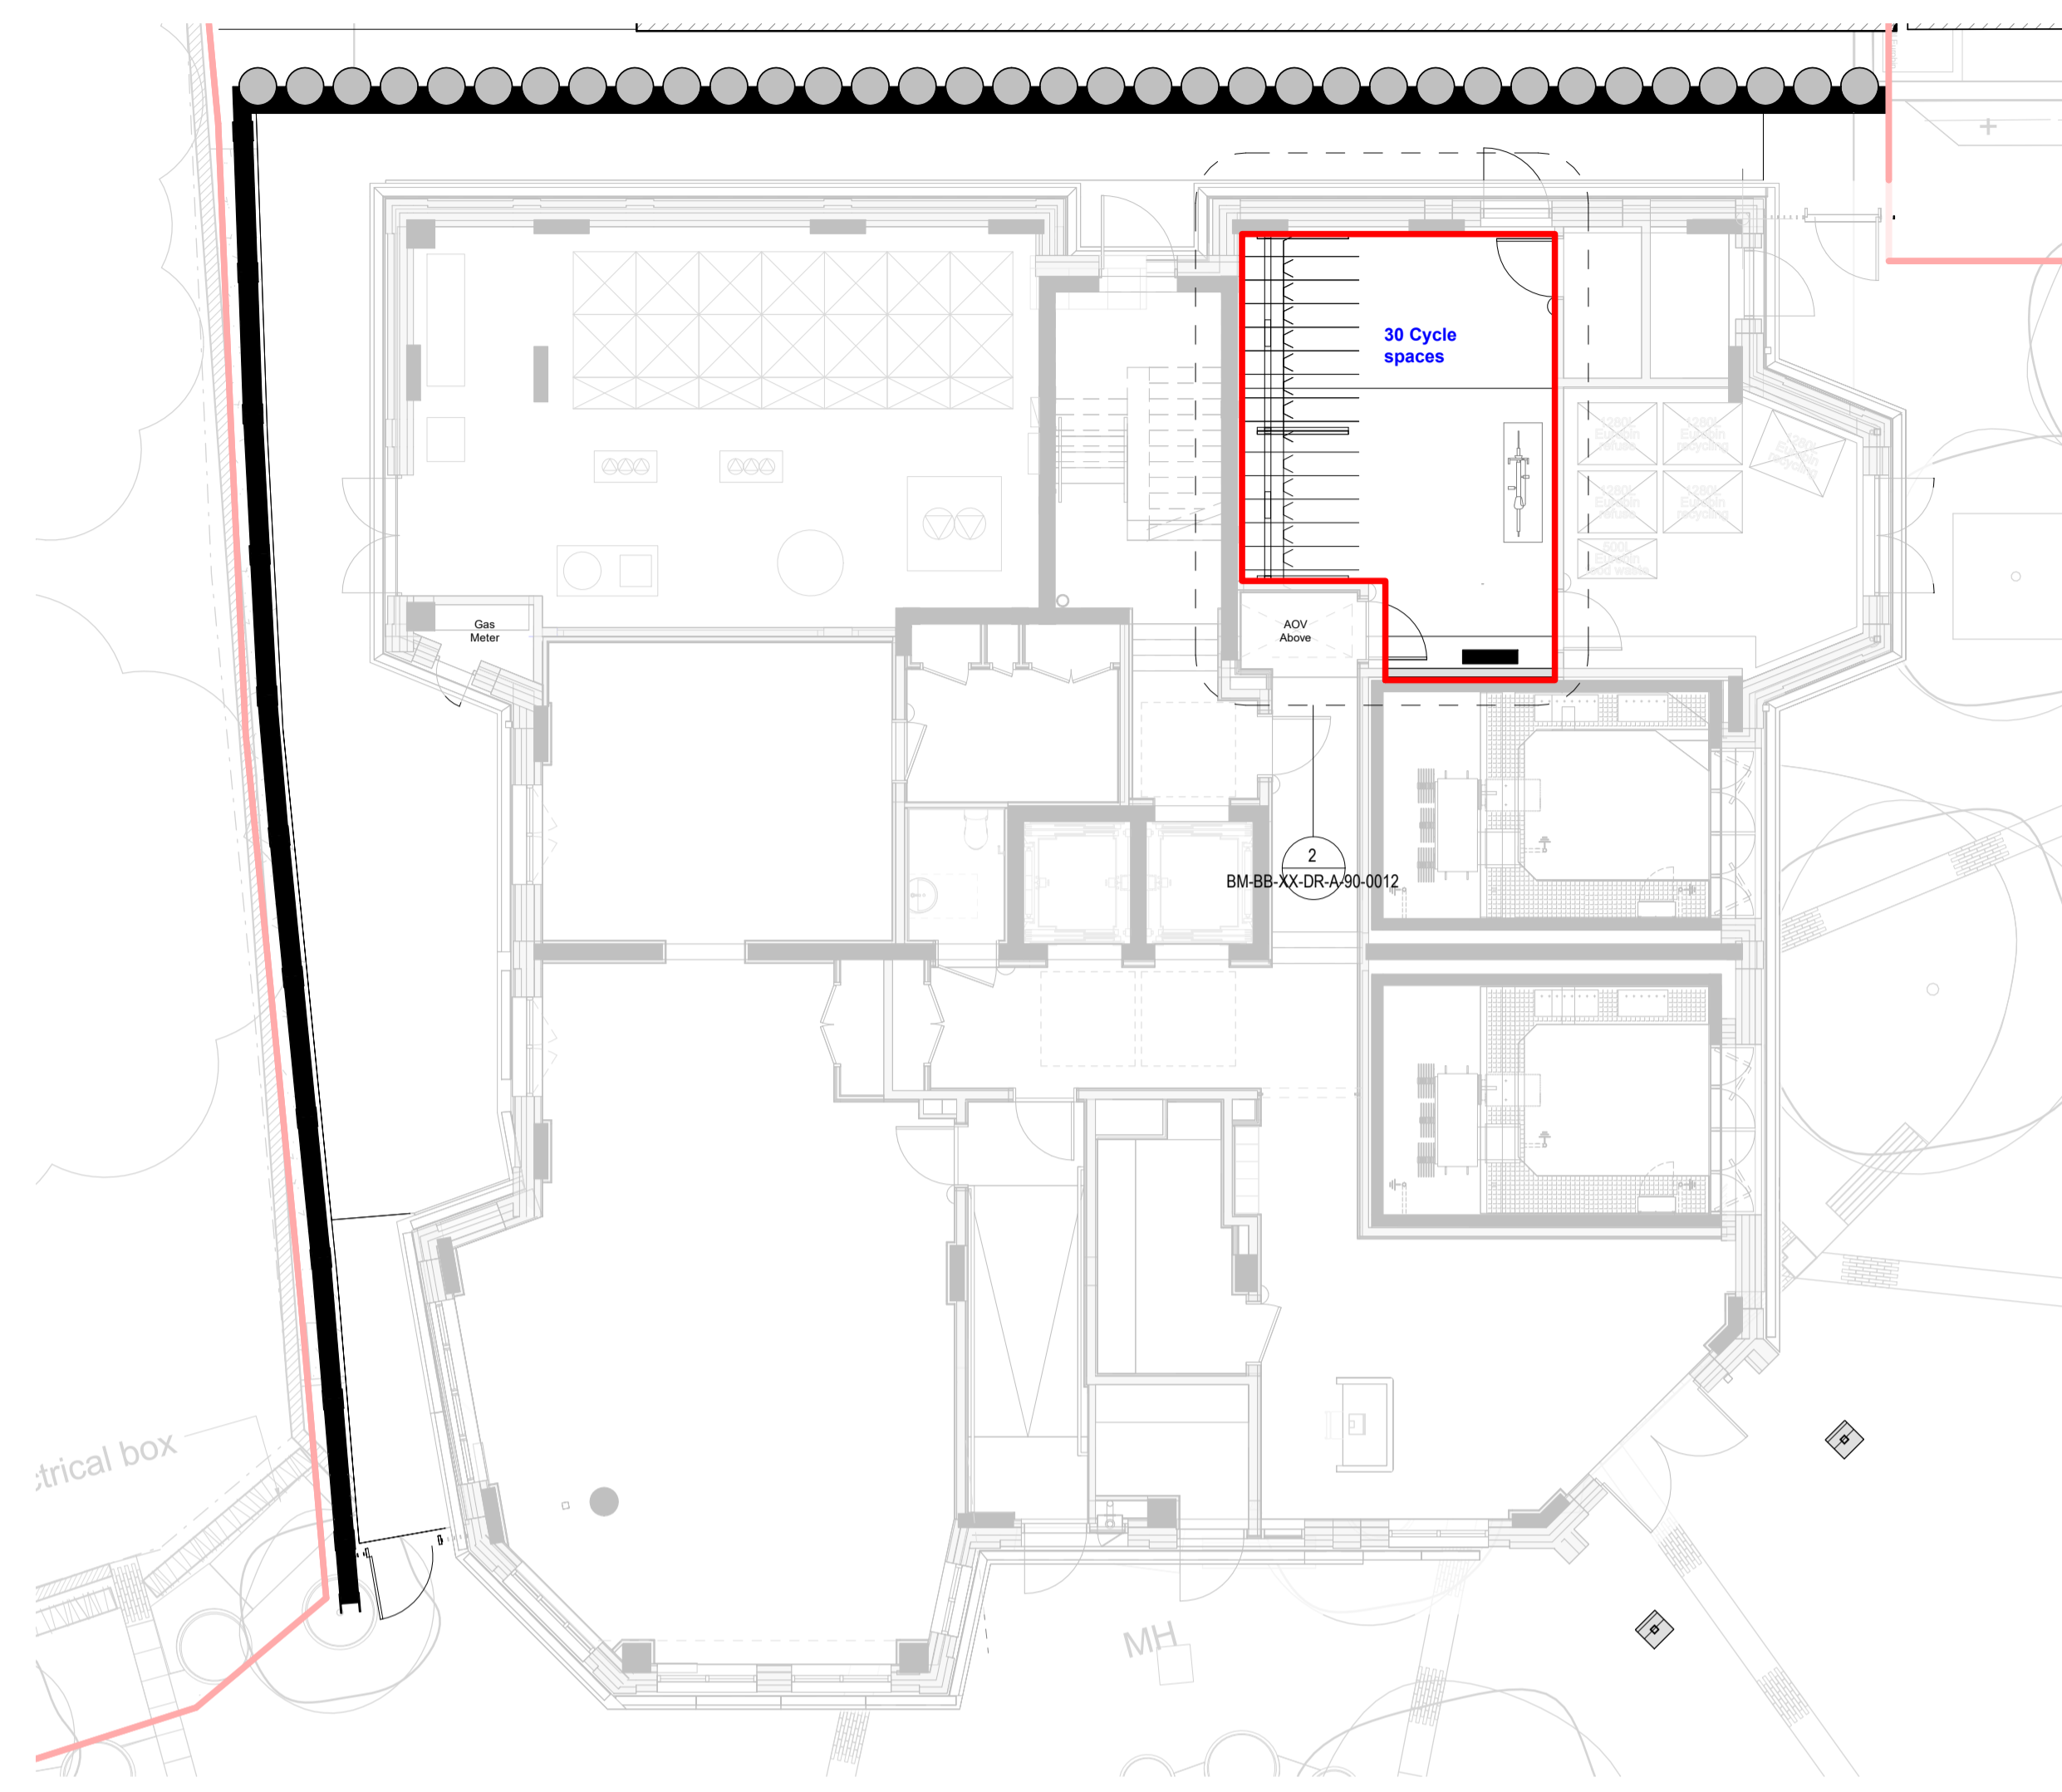

1 Block B - Cycle Storage Provision
Scale 1 : 100

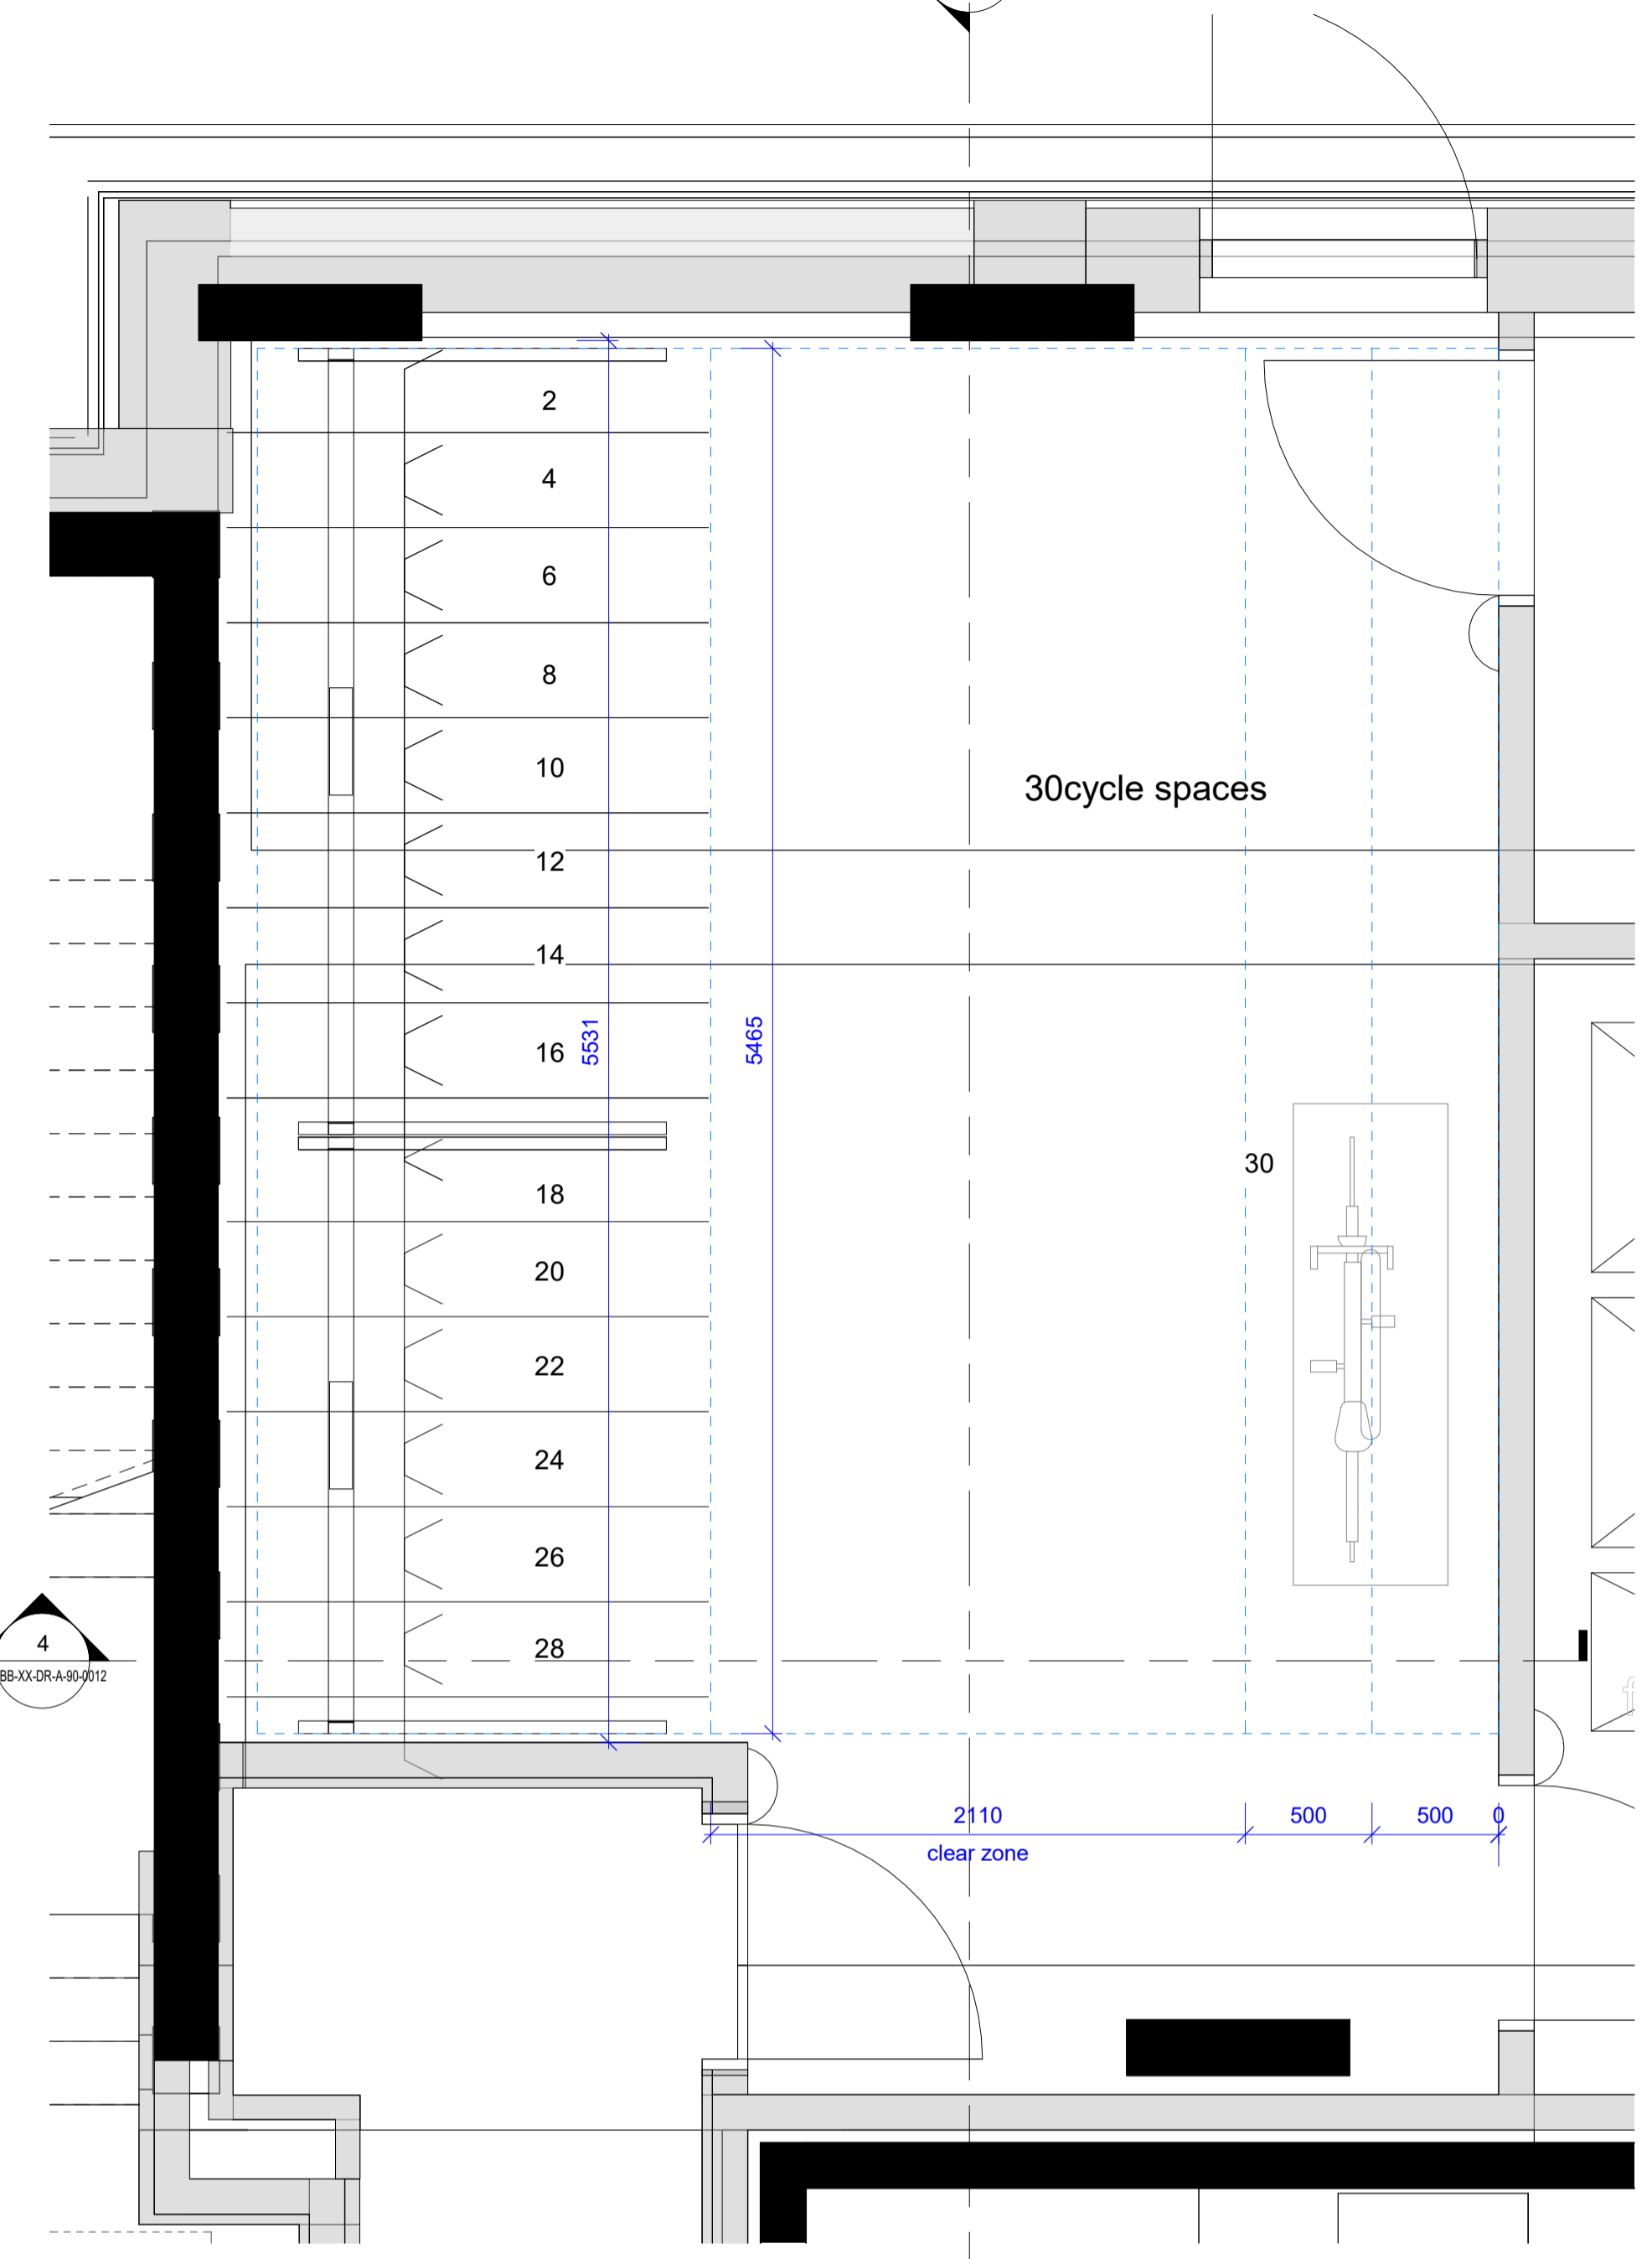

2 Block B - Cycle Storage Provision - Callout 1
Scale 1 : 25

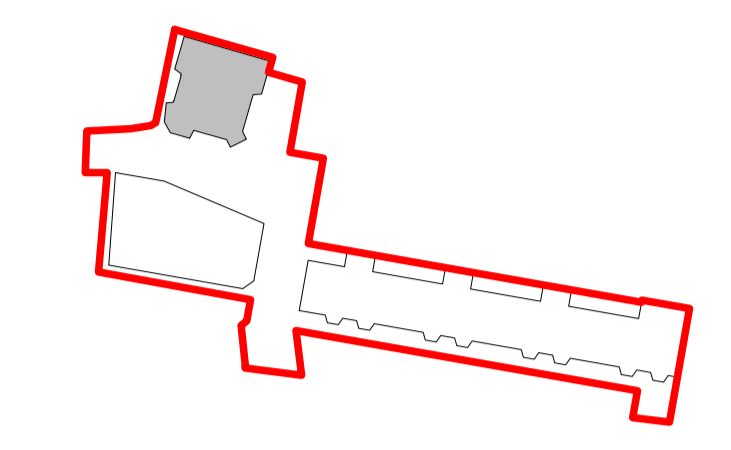

Key Plan - Building B
Scale 1 : 2000

C04	25/09/23	AE	AE	Semi vertical cycle racks and Butterfly Stands replaced with Stage 3 double stack cycle racks and Sheffield Stands. Bike boxes revised. Block A cycle provision increased. Blue scale updated.
C03	09/05/23	MM	AE	Blue scale updated.
C02	17/03/23	MM	AE	General Update
C01	01/03/23	MM	AE	First Issue

Revision	Date	Drawn by	Checked By	Revision Description
----------	------	----------	------------	----------------------

BroadwayMalyan^{BM}

4 Pear Place
London
SE1 8BT

T: +44 (0)20 7261 4200
F: +44 (0)20 7261 4300
E: Lon@BroadwayMalyan.com

www.BroadwayMalyan.com

Client
West Hampstead Ltd


Project
**Liddell Road
West Hampstead**

Description
Cycle Storage Provision - Block B


Status
For Construction

Scale	Drawn By	Date
varies@A1	BM	01.03.23
Job Number	Drawing Number	Revision
35536	BM-BB-XX-DR-A-90-0012	C04

Original size 100mm @ A1 Copyright Broadway Malyan Limited

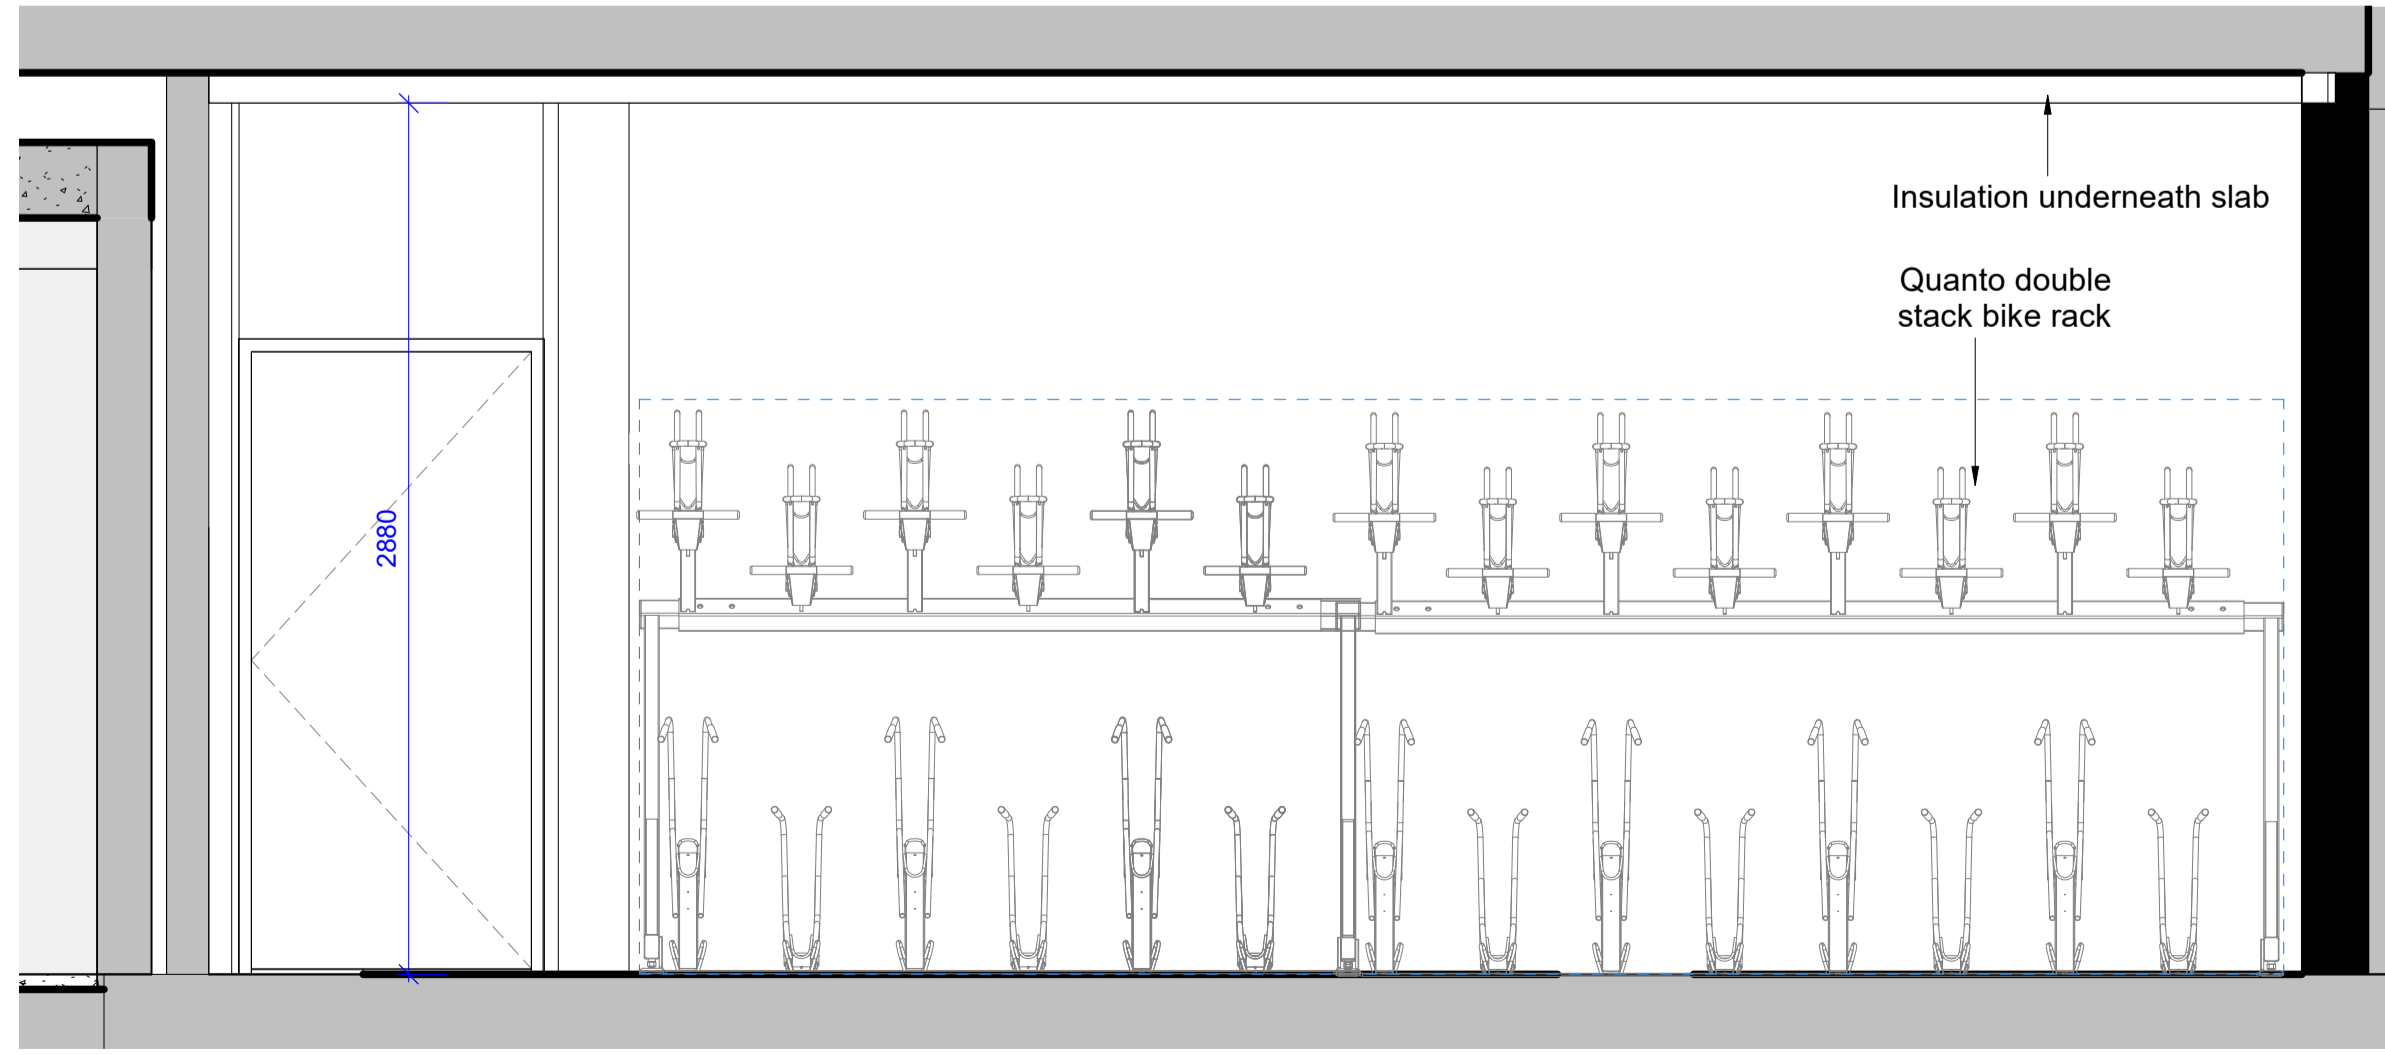

3 Block B Cycle Storage Longitudinal Section
Scale 1 : 25

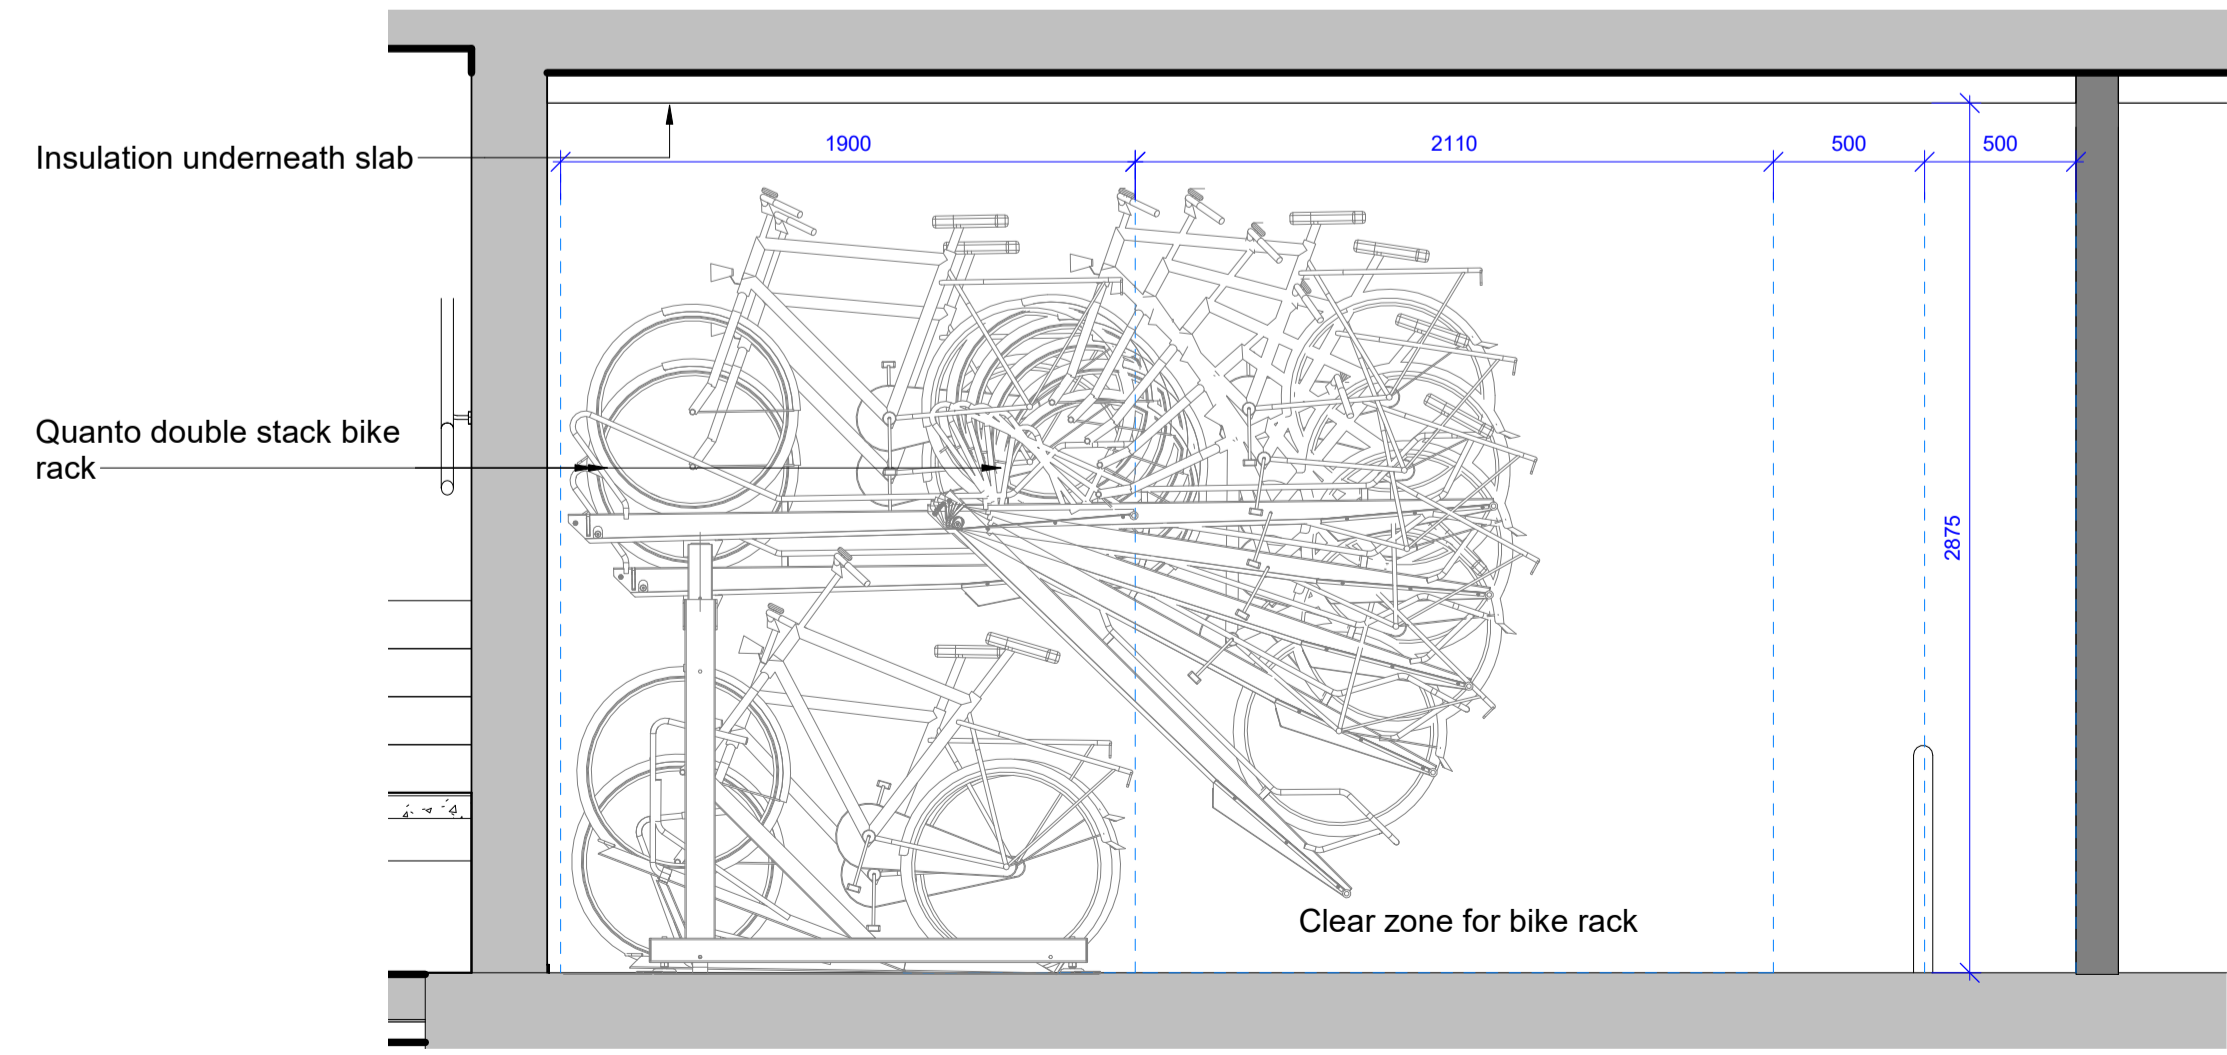

4 Block B Cycle Storage Section
Scale 1 : 25