



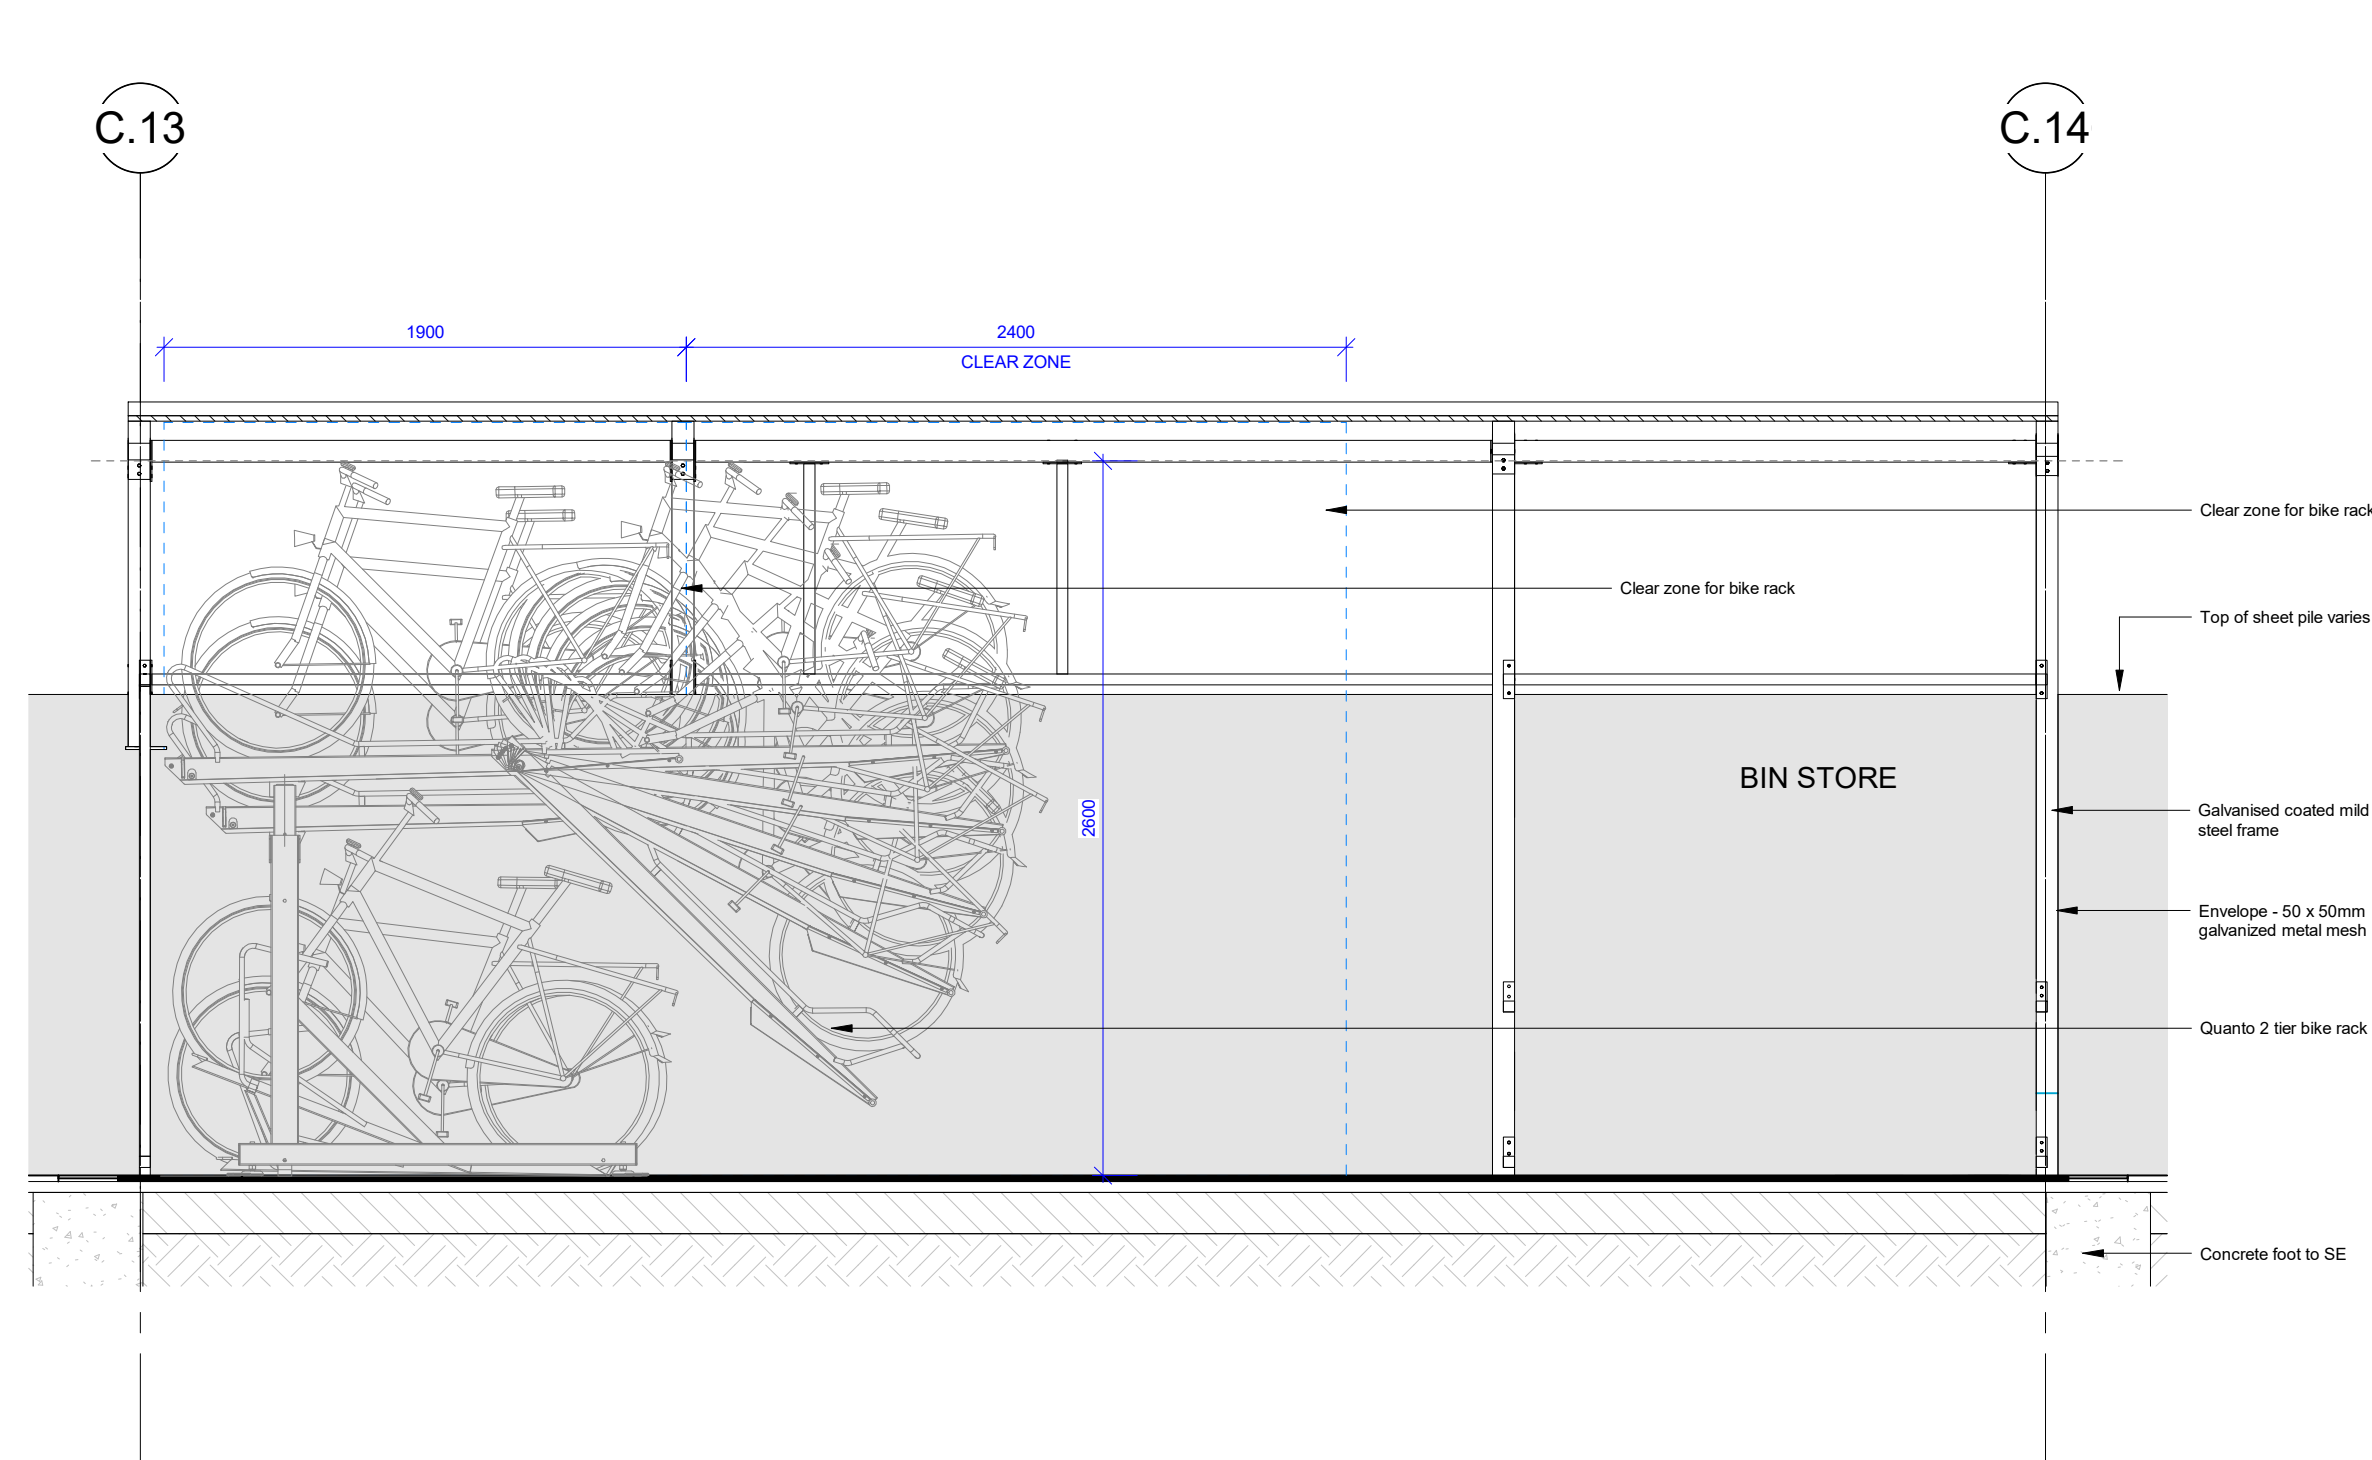


S1 Refuse and Cycle Store Section 1 - Core 02
Scale 1 : 25

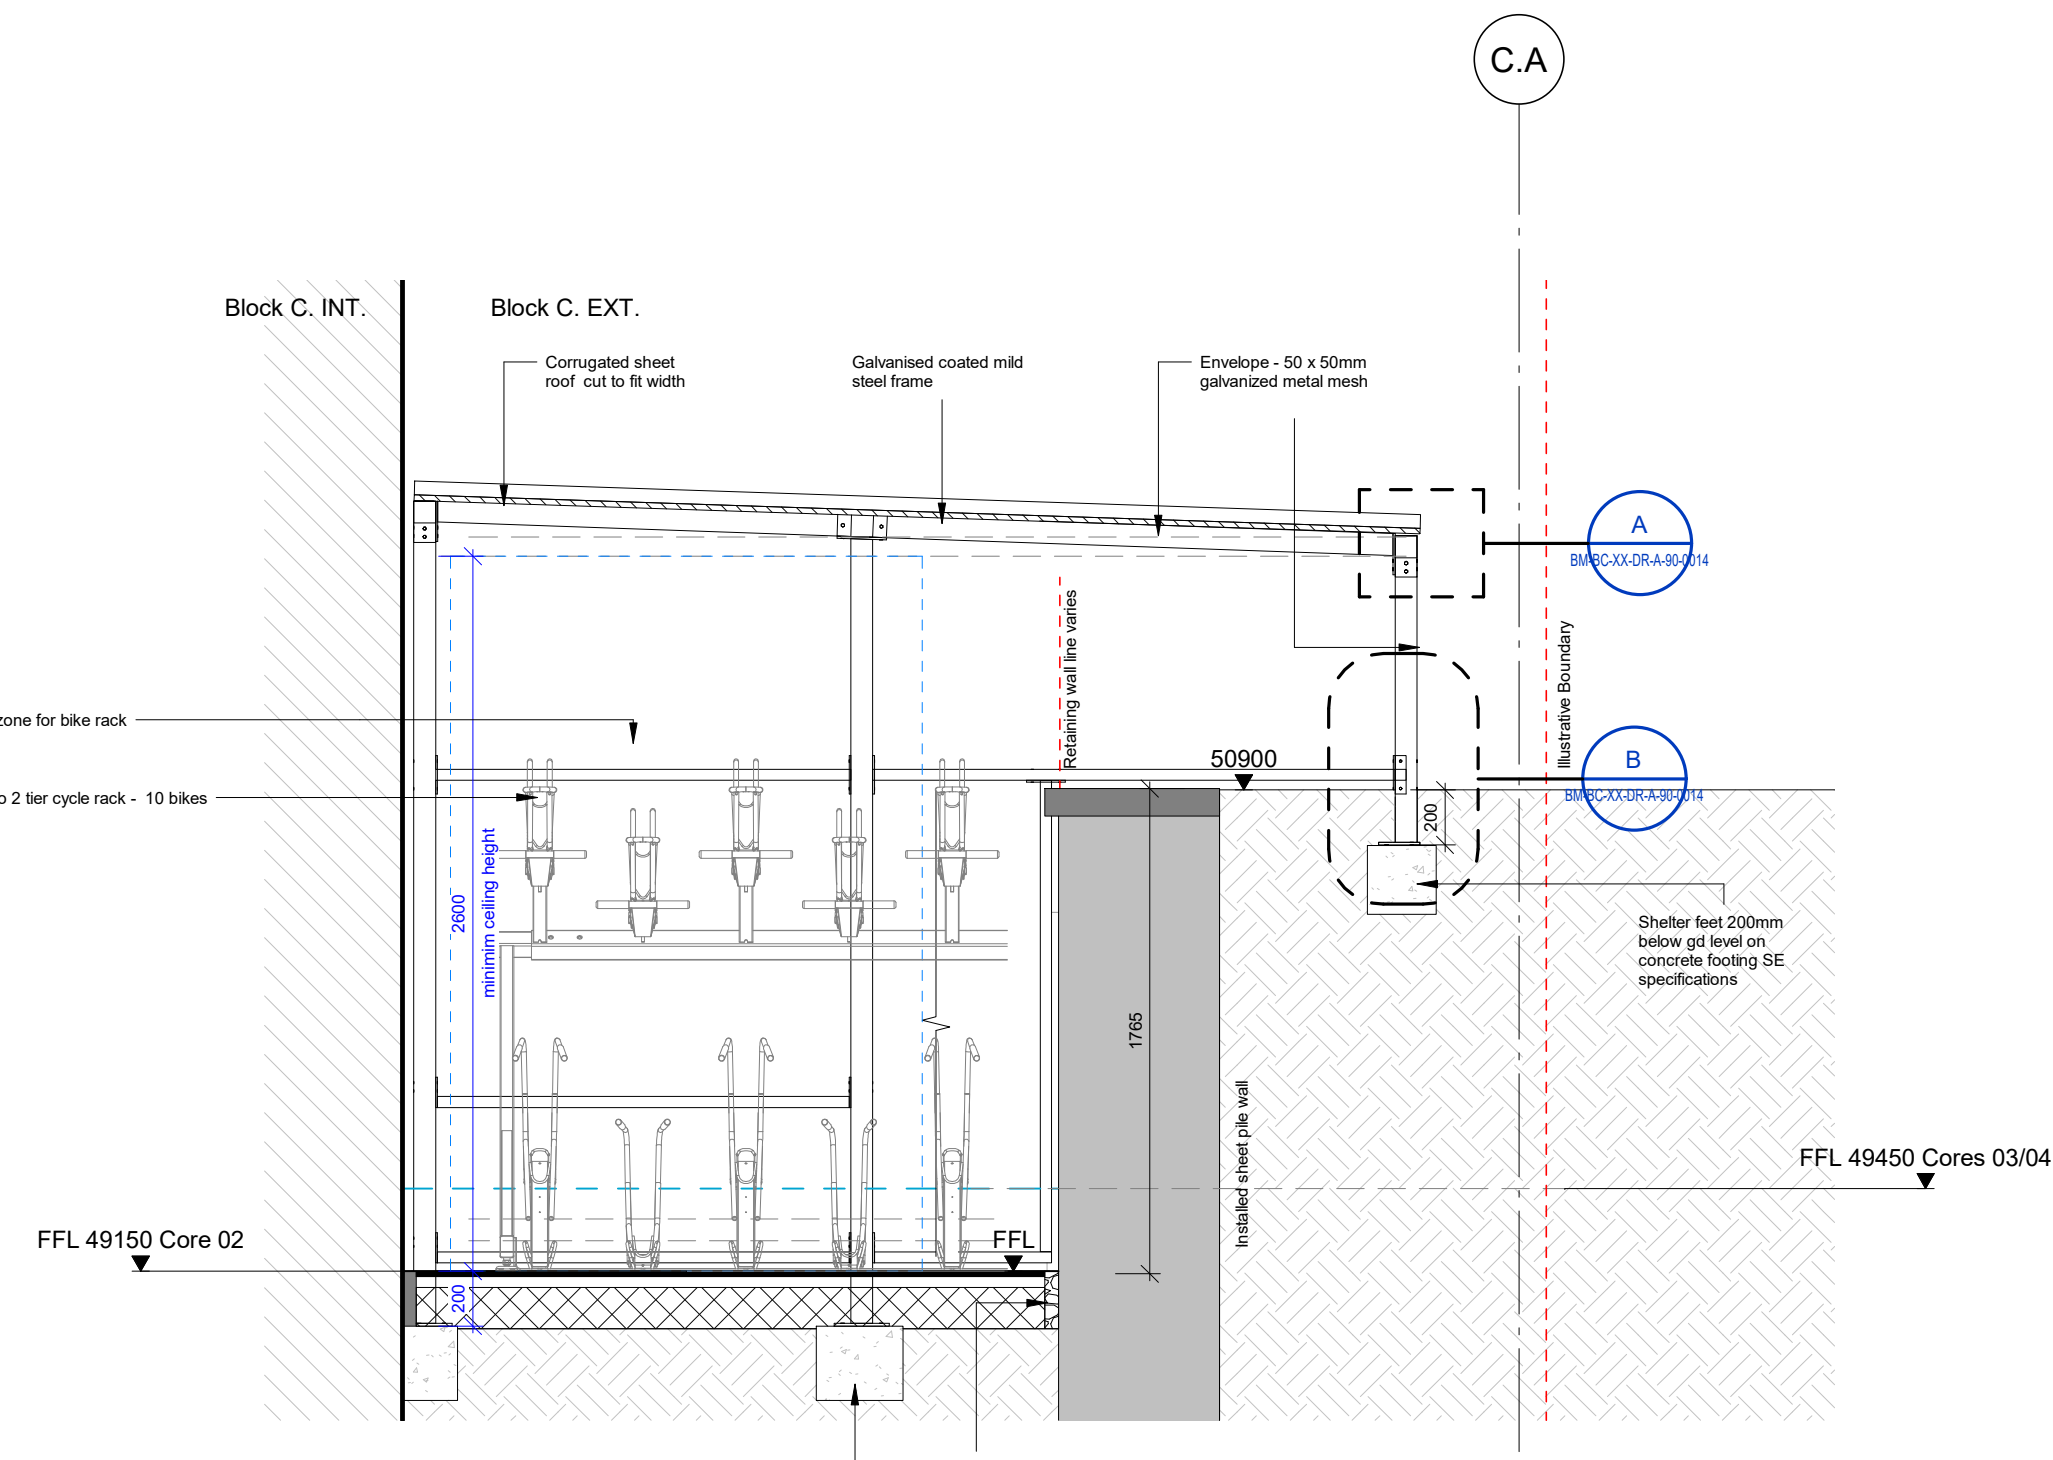


S2 Refuse and Cycle Store Section 2 - Core 02
Scale 1 : 25


Contractors and consultants are not to scale dimensions from this drawing

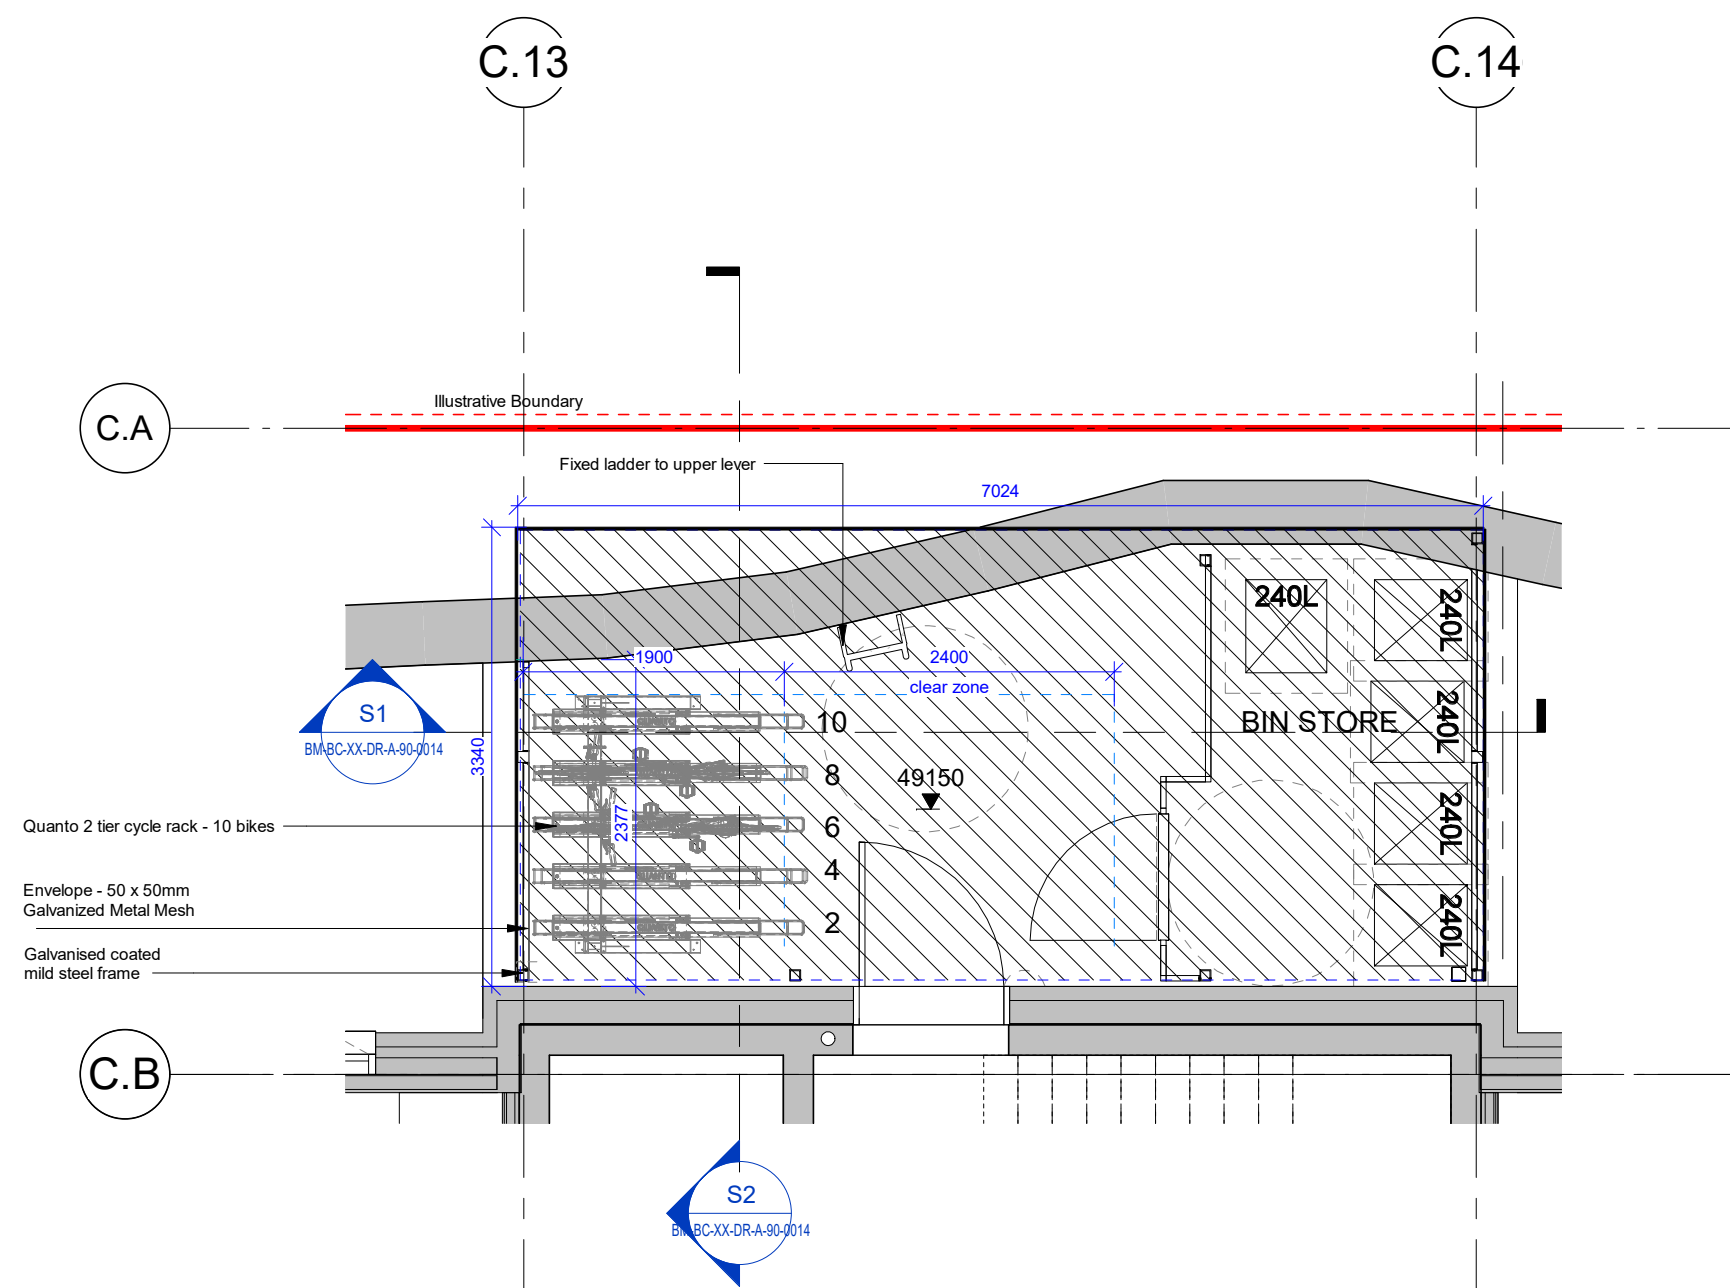


02 Refuse and Cycle Store - Core 02
Scale 1 : 50

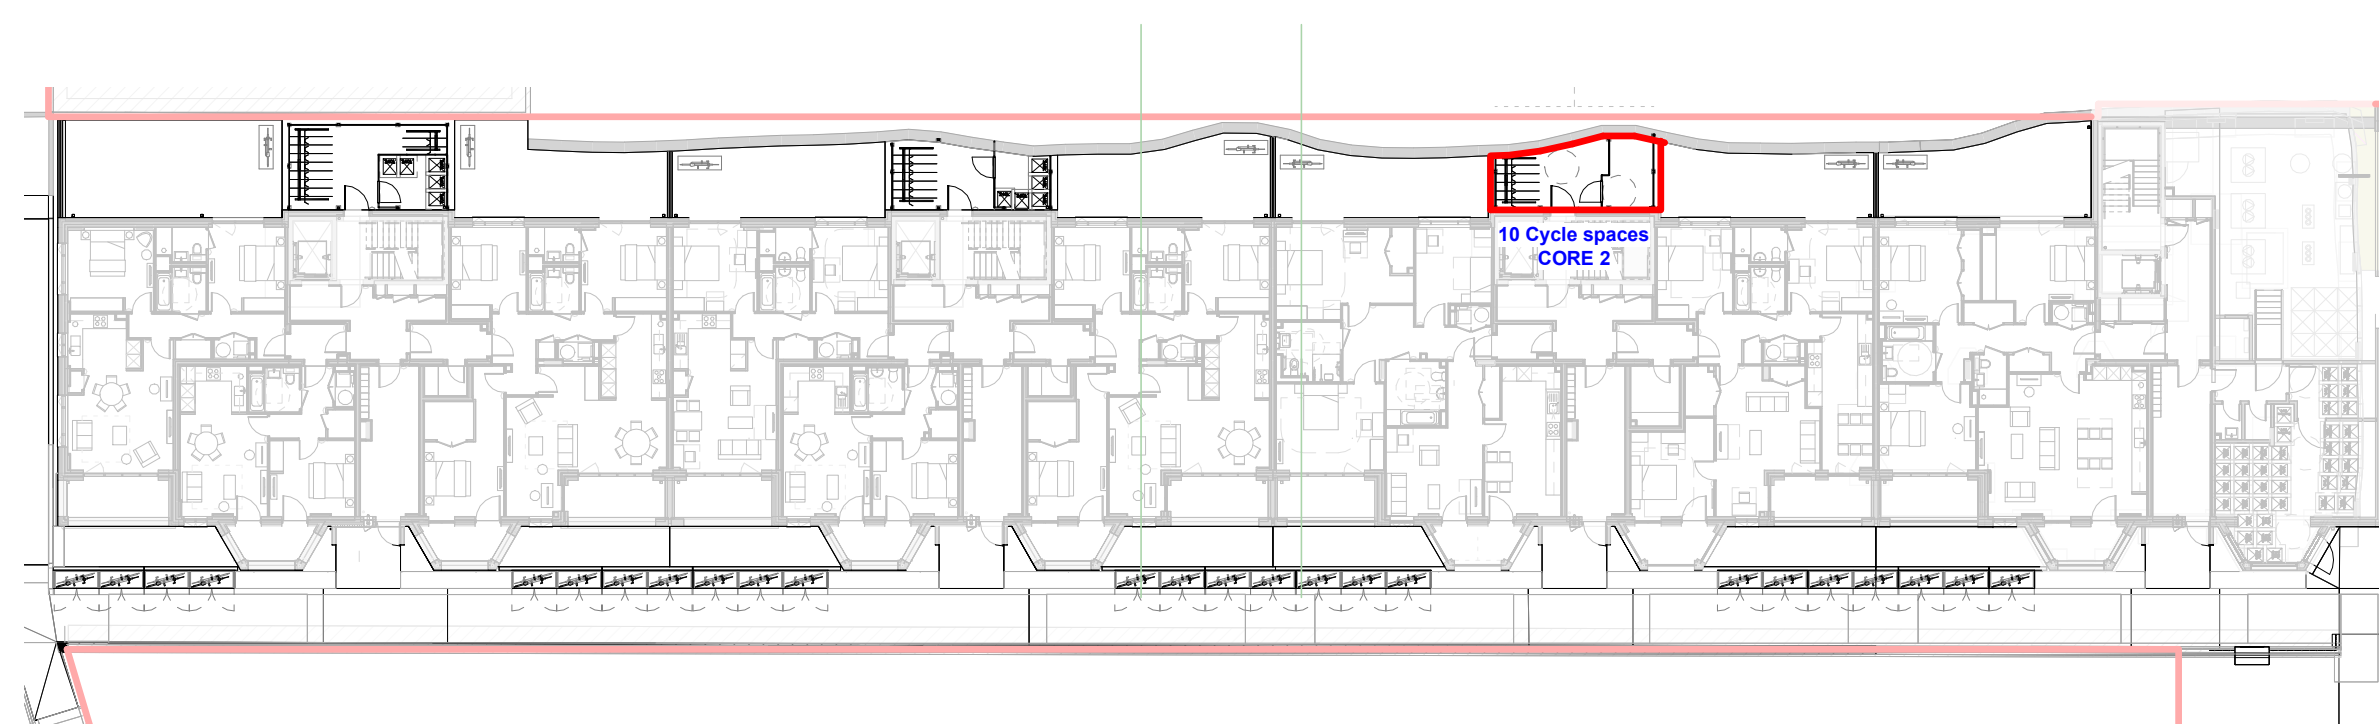

Block C - Key Plan
Scale 1 : 300

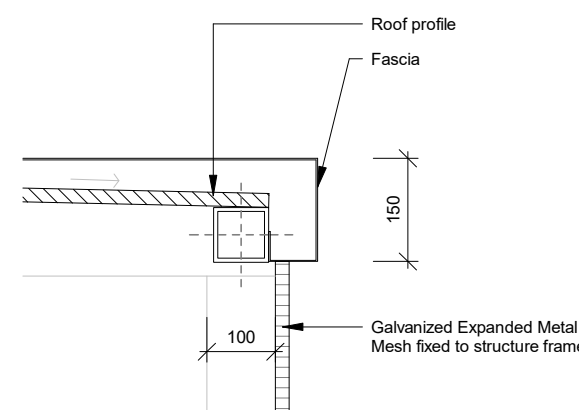

A Det.A
Scale 1 : 10

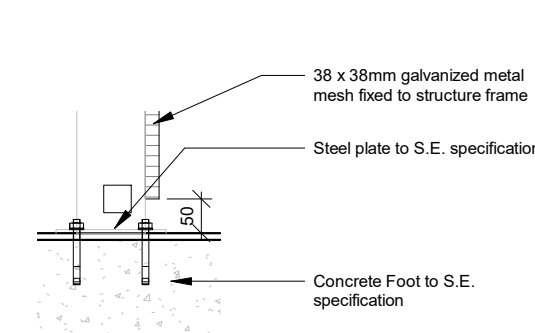

B Det.B
Scale 1 : 10

C4	25.09.23	AE	3 semi vertical cycle racks and Butterfly Stands replaced with Stage 3 double stack cycle racks, and Sheffield Stands. Bike boxes removed
C3	23.03.23	MM	Cycle Store Strategy Revised
C2	17.03.23	MM	General Update
C1	01.03.23	MM	First Issue
Revision	Date	Drawn By	Description

BroadwayMalyan^{BM}

4 Pear Place
London
SE1 8BT

T: +44 (0)20 7261 4200
F: +44 (0)20 7261 4300
E: Lon@broadwaymalyan.com

www.broadwaymalyan.com

Client

West Hampstead Ltd

Project

Liddell Road
West Hampstead

Description

Refuse and Cycle Store - CORE 2
Core 2

Status

For Construction

Scale	Drawn By	Date
varies@A1	BM	02/14/23
Job Number	Drawing Number	Revision
35536	BM-BC-XX-DR-A-90-0014	C4

Original size 100mm @ A1 Copyright Broadway Malyan Limited