




Contractors and consultants are not to scale dimensions from this drawing

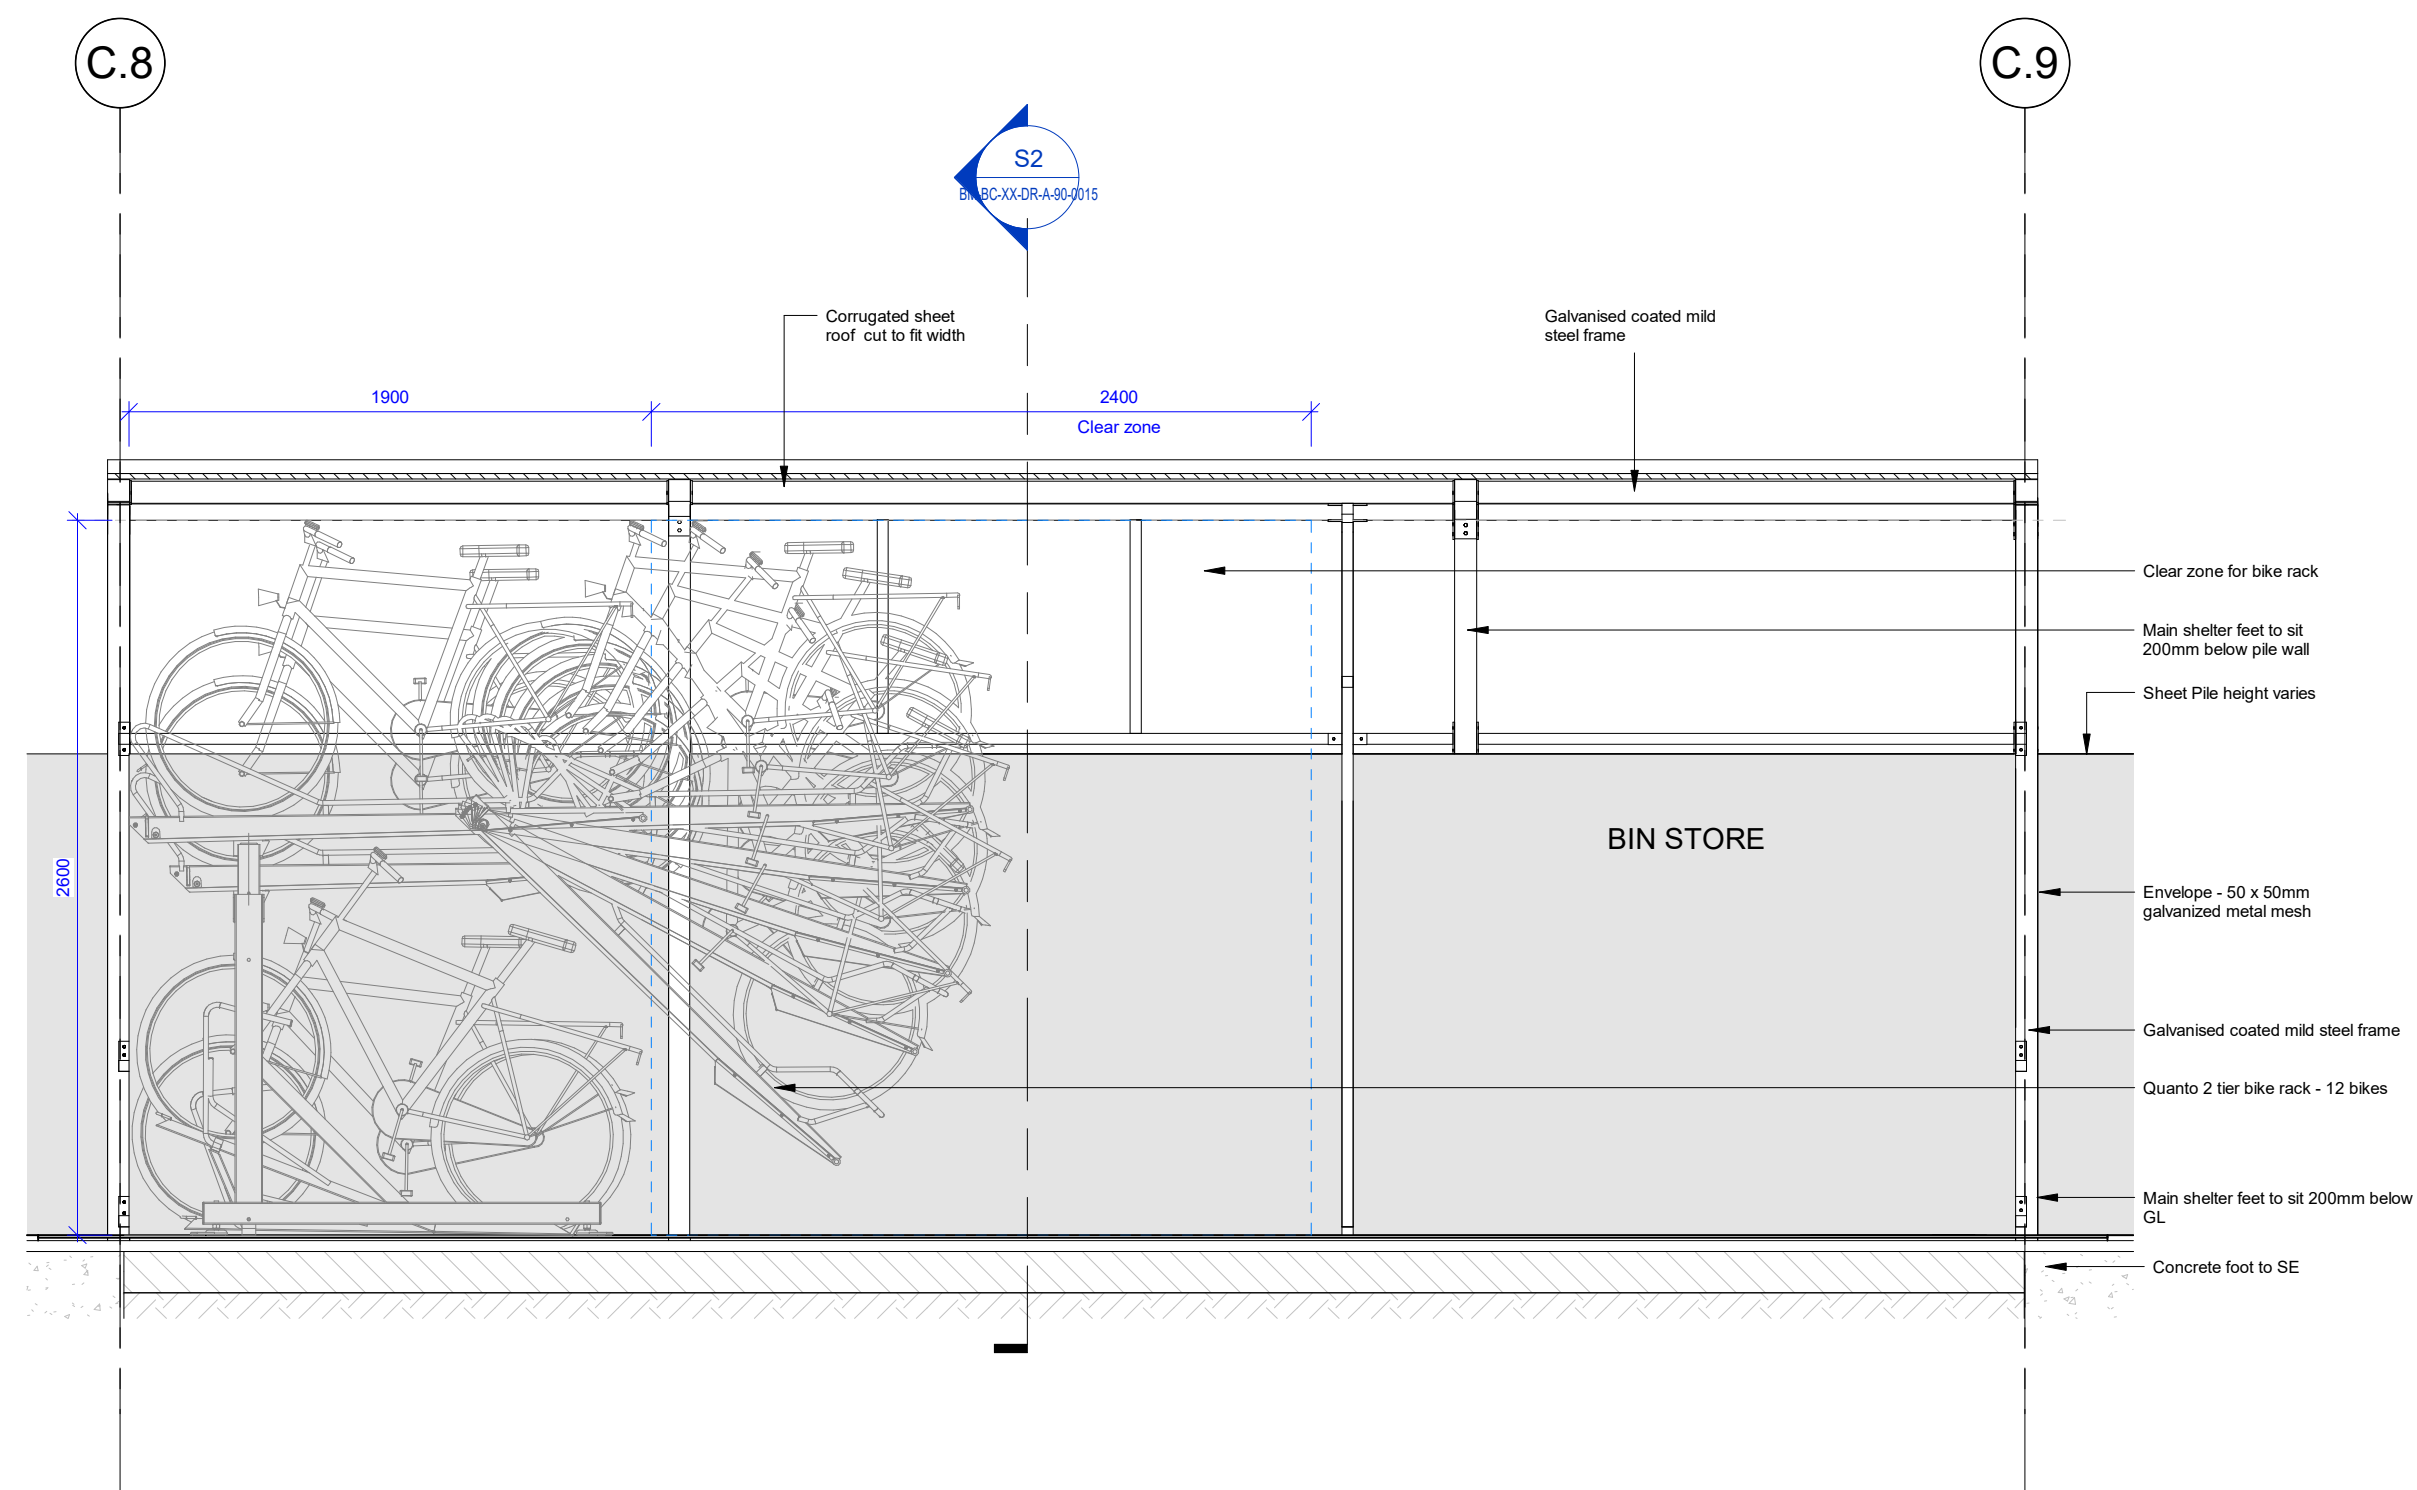


S1 Refuse and Cycle Store Section 1 - Core 03
Scale 1 : 25

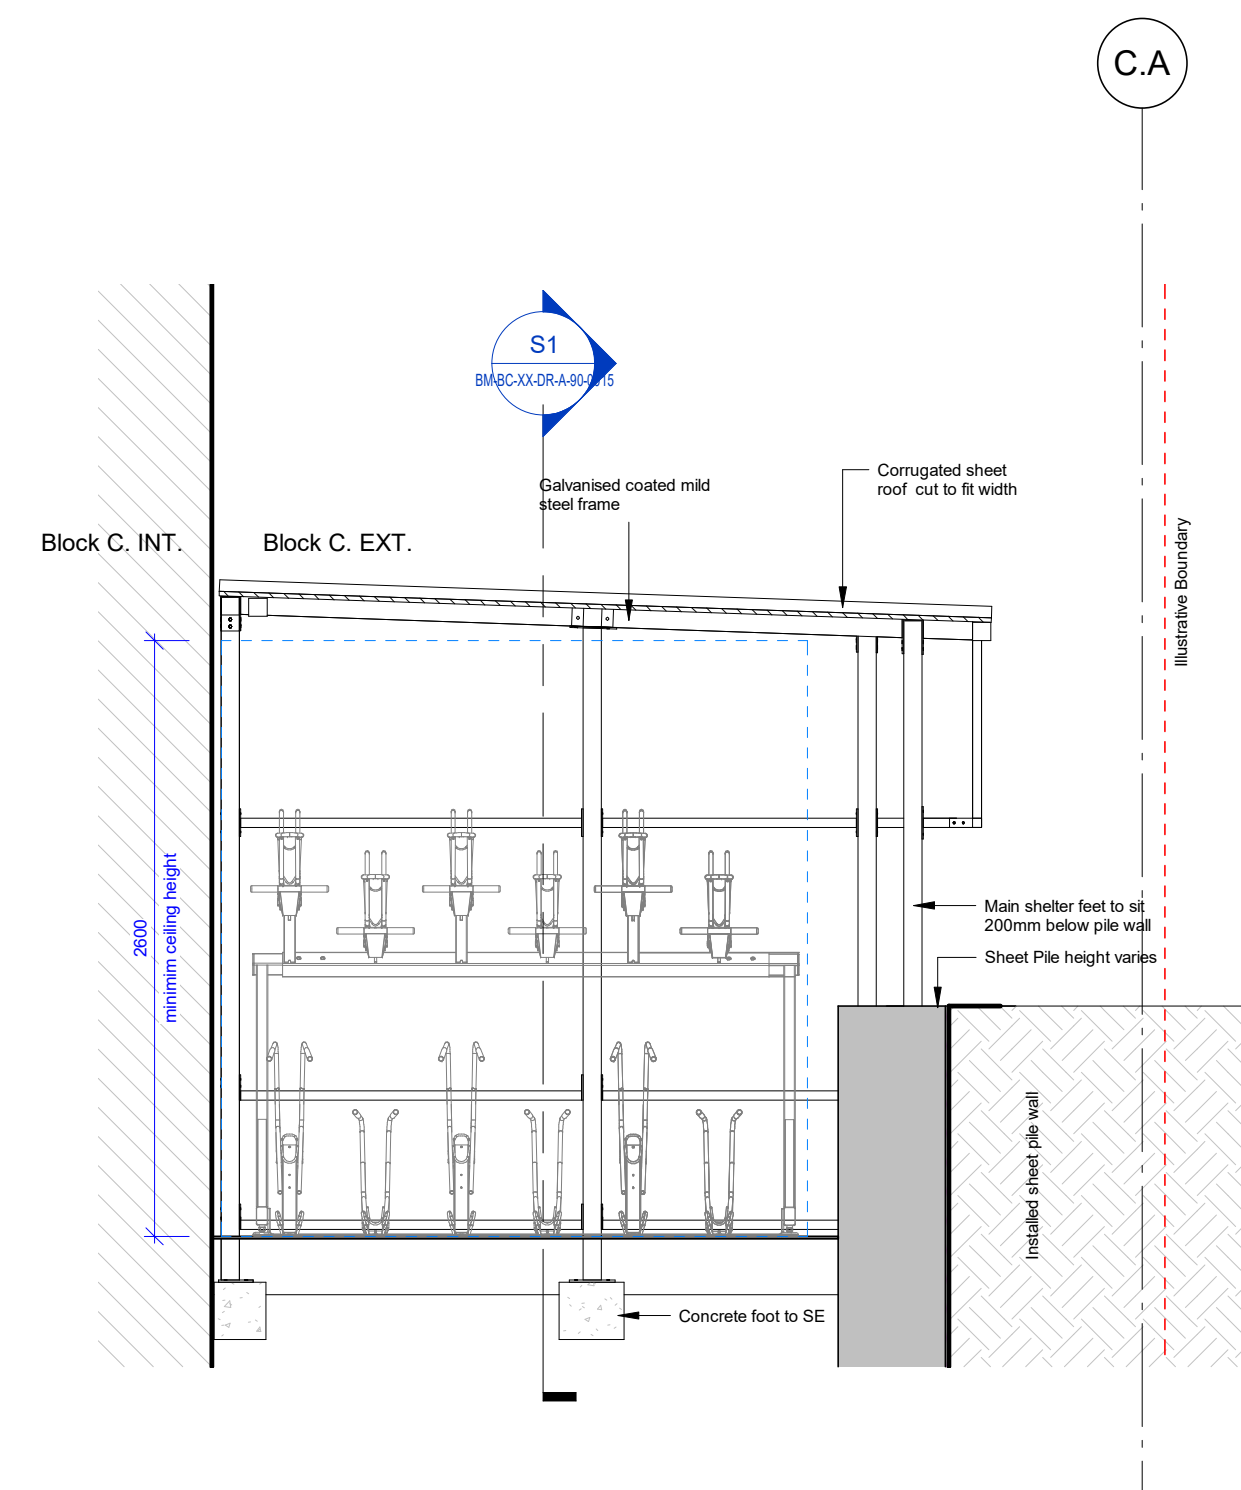

S1 Refuse and Cycle Store Section 2 - Core 03
Scale 1 : 30

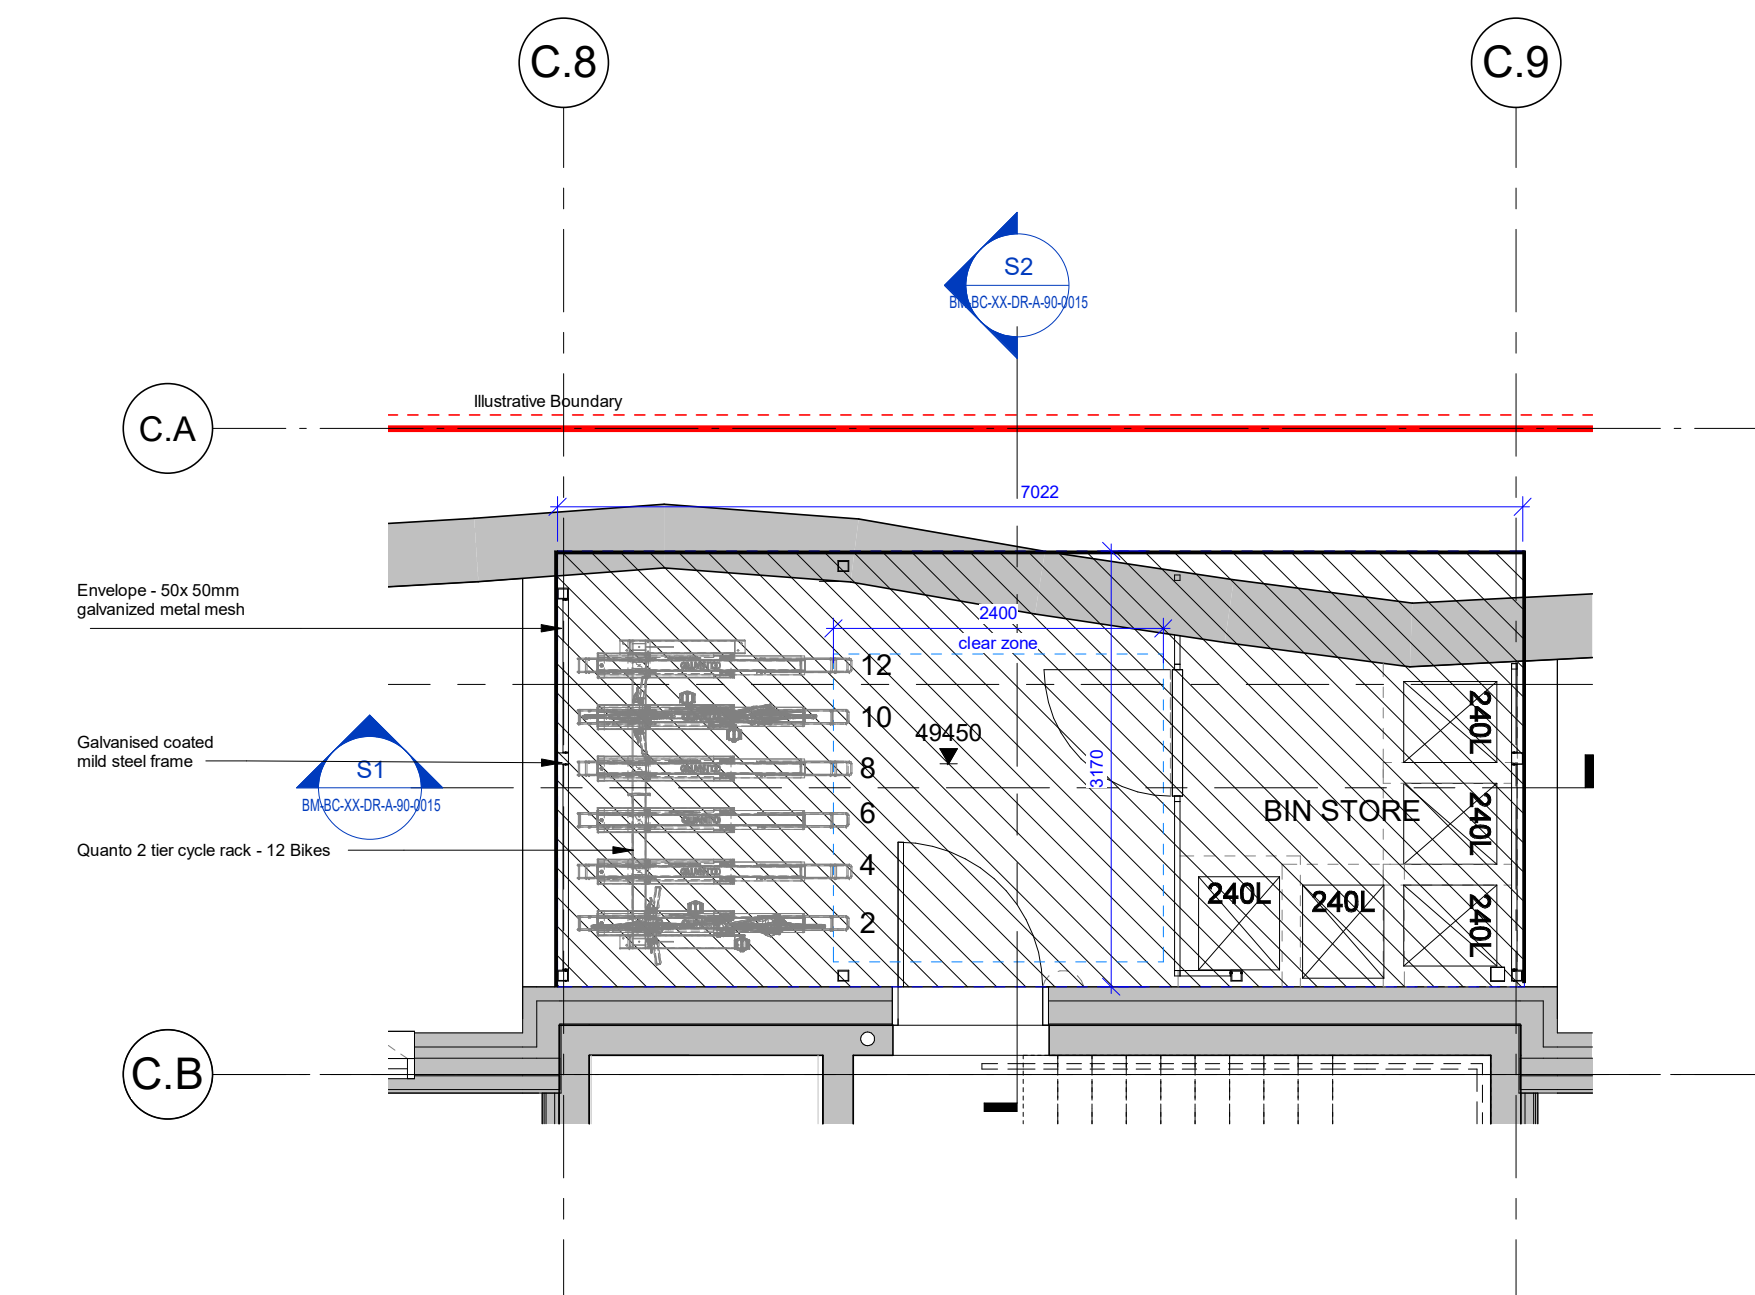

1 Refuse and Cycle Store - Core 03
Scale 1 : 50

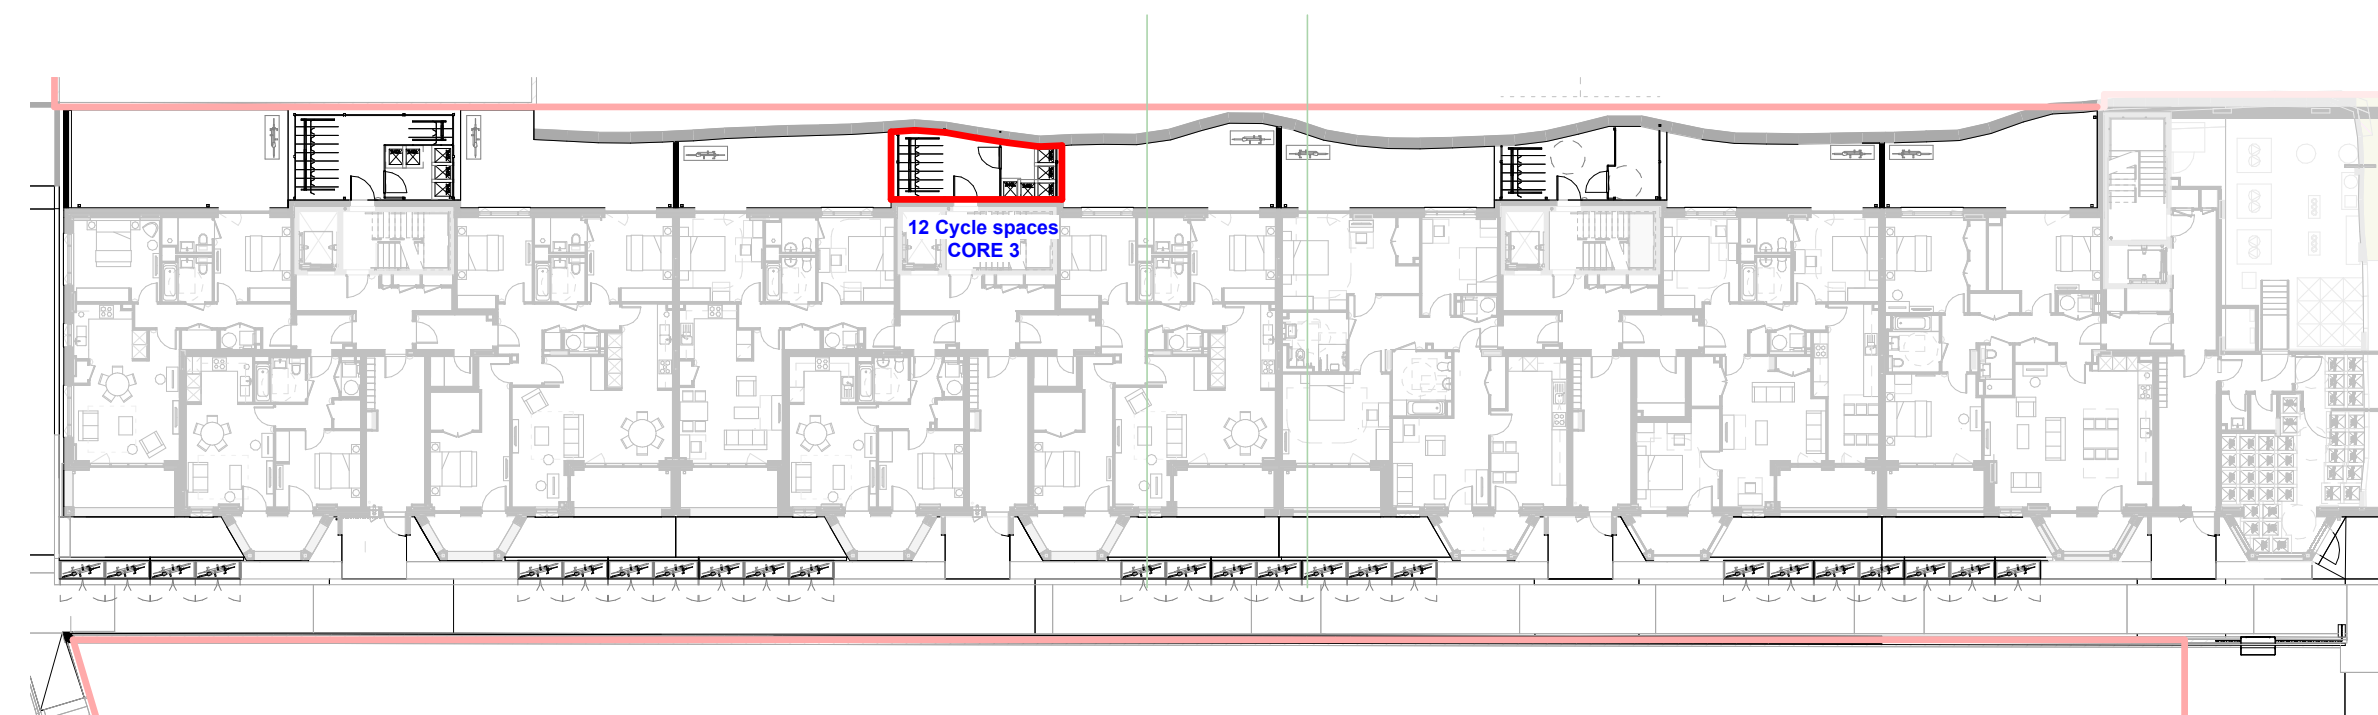

Block C - Key Plan
Scale 1 : 300

C2	25.09.23	AE	Semi vertical cycle racks and Butterfly Stands replaced with Stage 3 double stack cycle racks, and Sheffield Stands. (Blue boxes revised)
C1	23.03.23	MM	Cycle Store Strategy Revised
Revision	Date	Drawn By	Description

BroadwayMalyan^{BM}

4 Pear Place
London
SE1 8BT

T: +44 (0)20 7261 4200
F: +44 (0)20 7261 4300
E: Lon@BroadwayMalyan.com

www.BroadwayMalyan.com

Client
West Hampstead Ltd
Project
**Liddell Road
West Hampstead**
Description
**Refuse and Cycle Store - CORE 3
Core 3**

Status
For Construction
Scale
varies@A1
Job Number
35536
Drawn By
MM
Drawing Number
BM-BC-XX-DR-A-90-0015
Date
24.03.23
Revision
C2

Original size 100mm @ A1 Copyright Broadway Malyan Limited