




Contractors and consultants are not to scale dimensions from this drawing

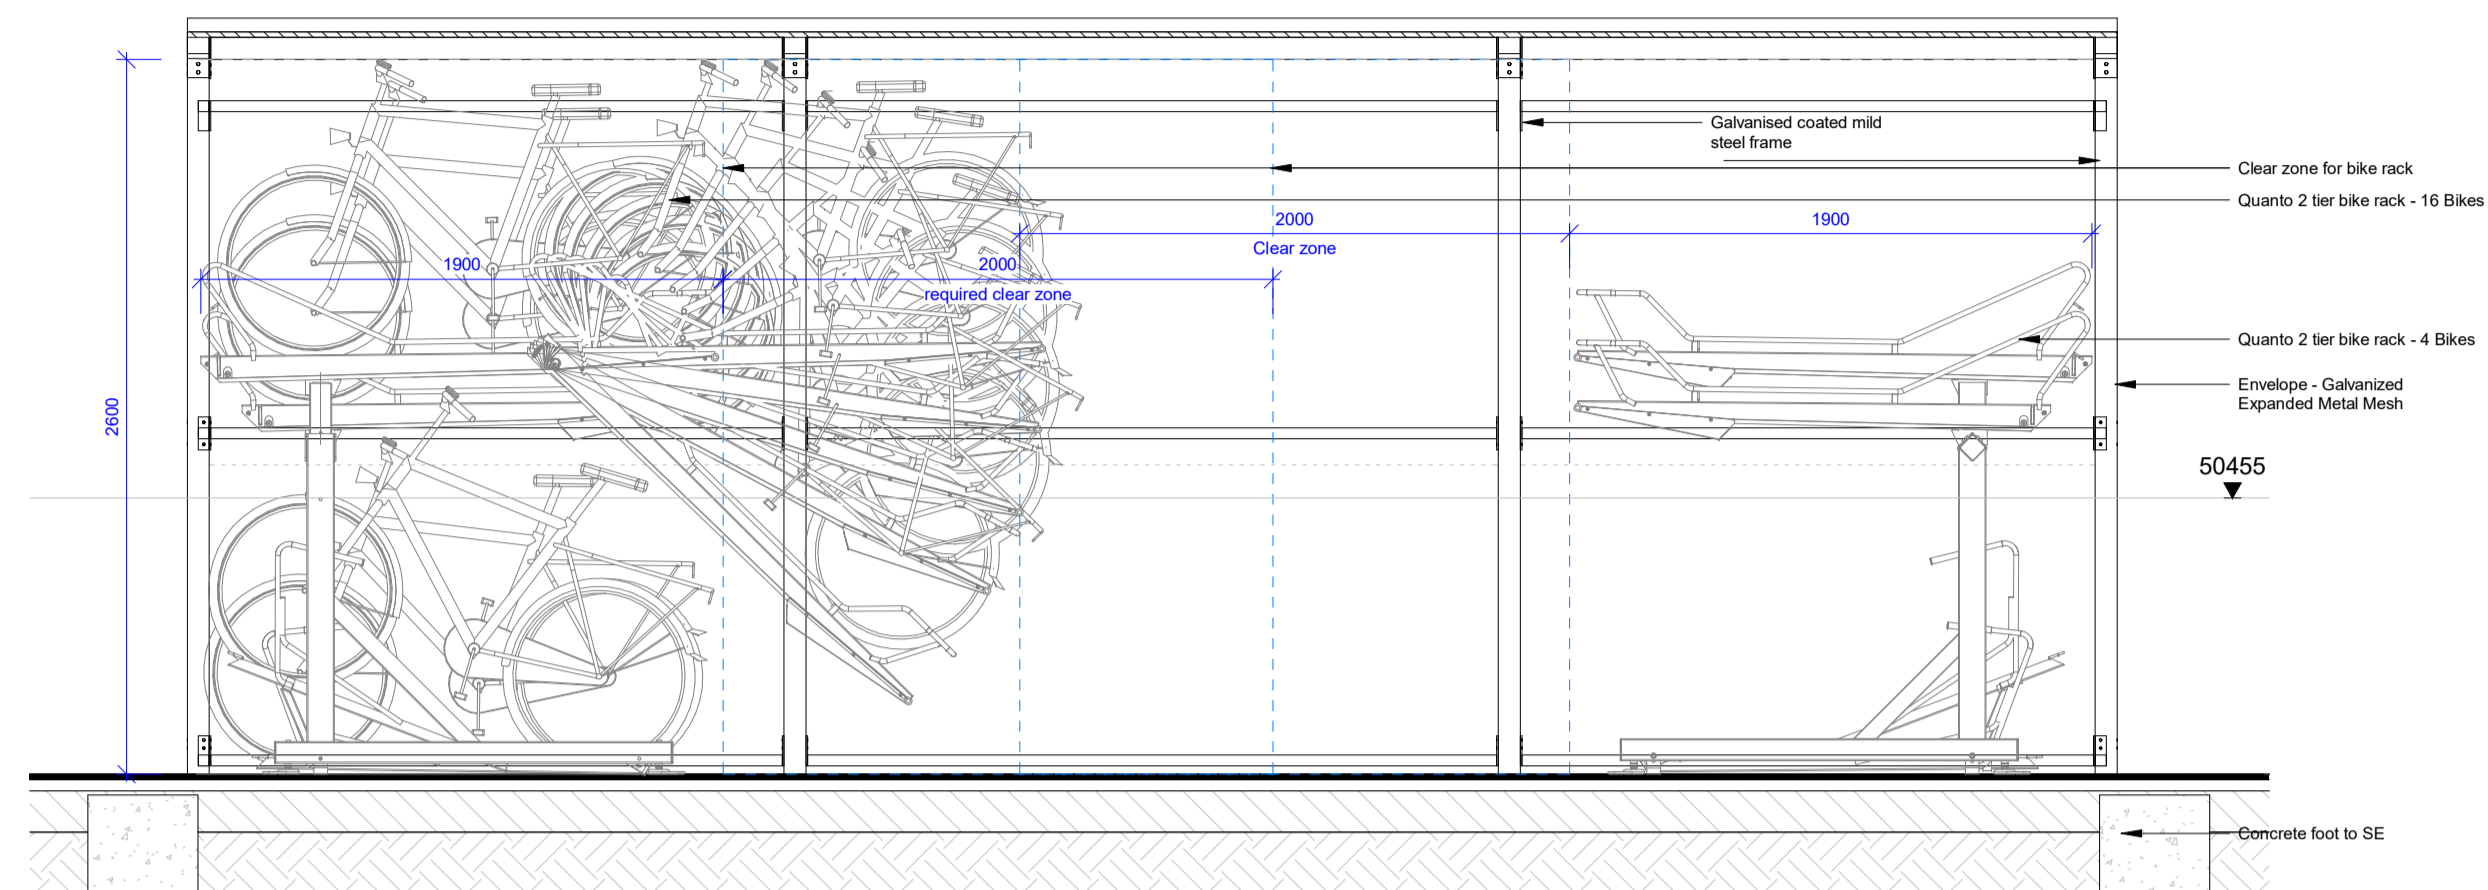


2 Refuse and Cycle Store Section - Core 04 - Longitudinal Section
Scale 1 : 25

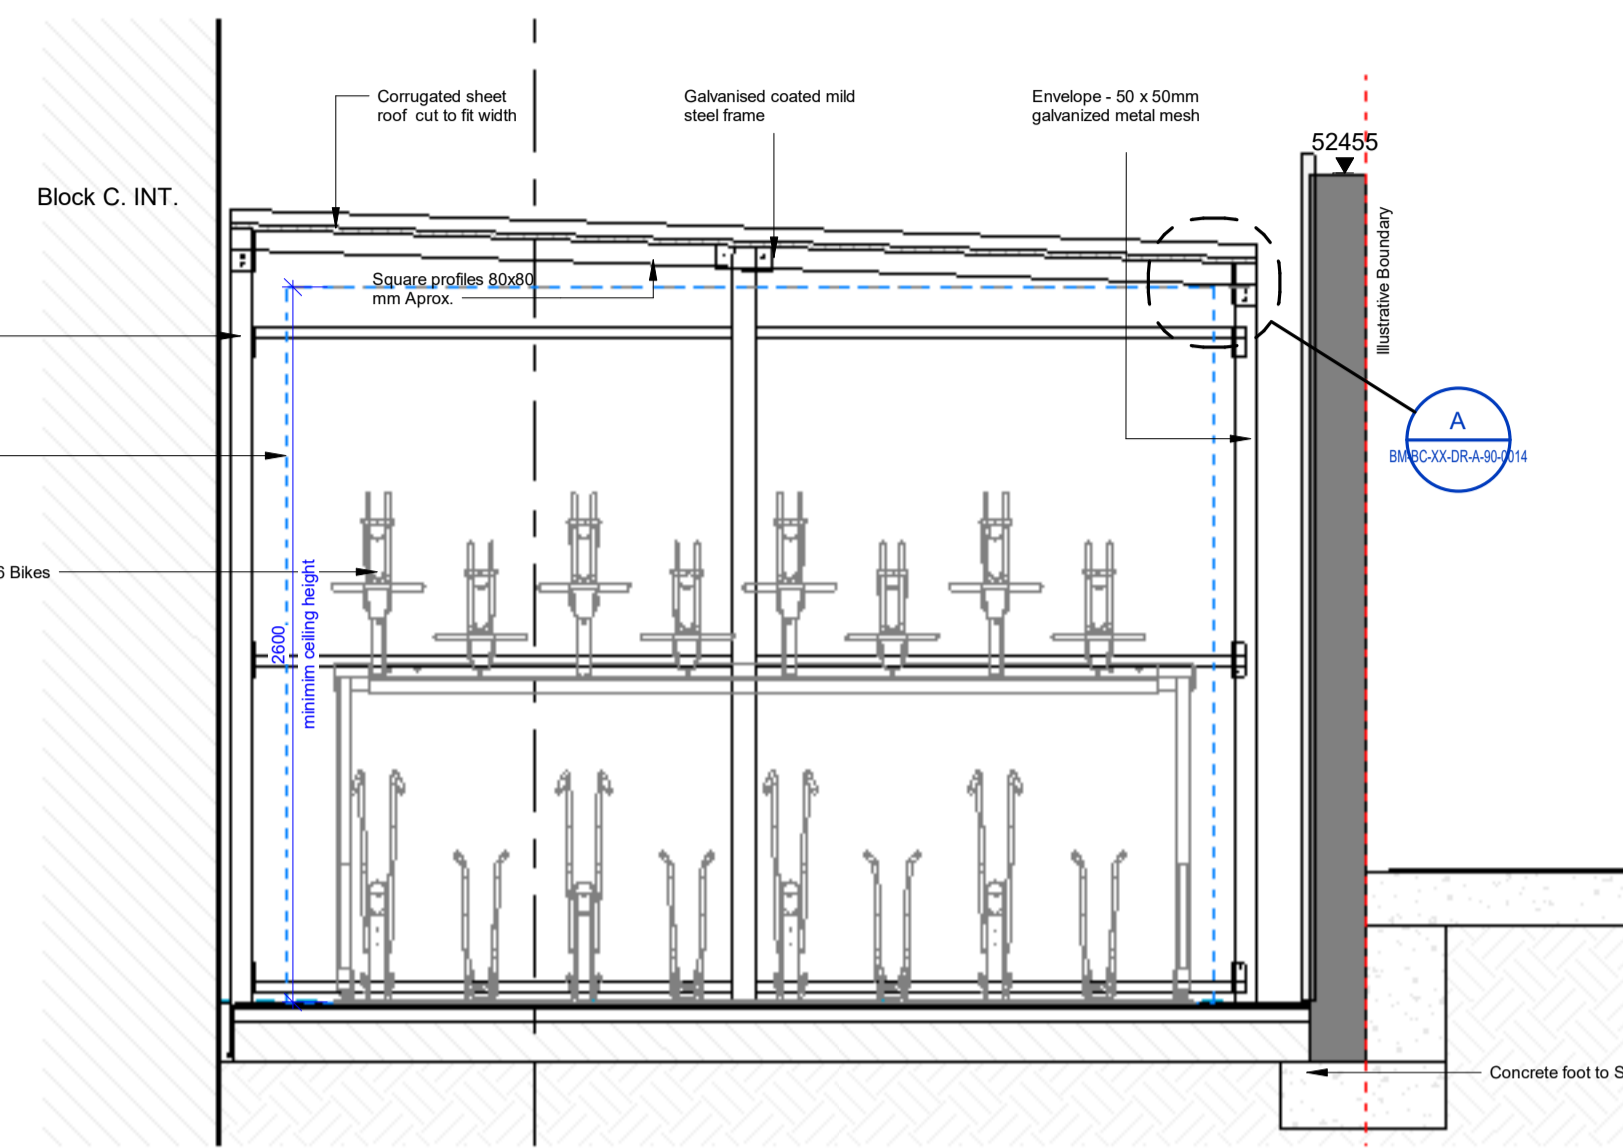

3 Refuse and Cycle Store Section - Core 04
Scale 1 : 25

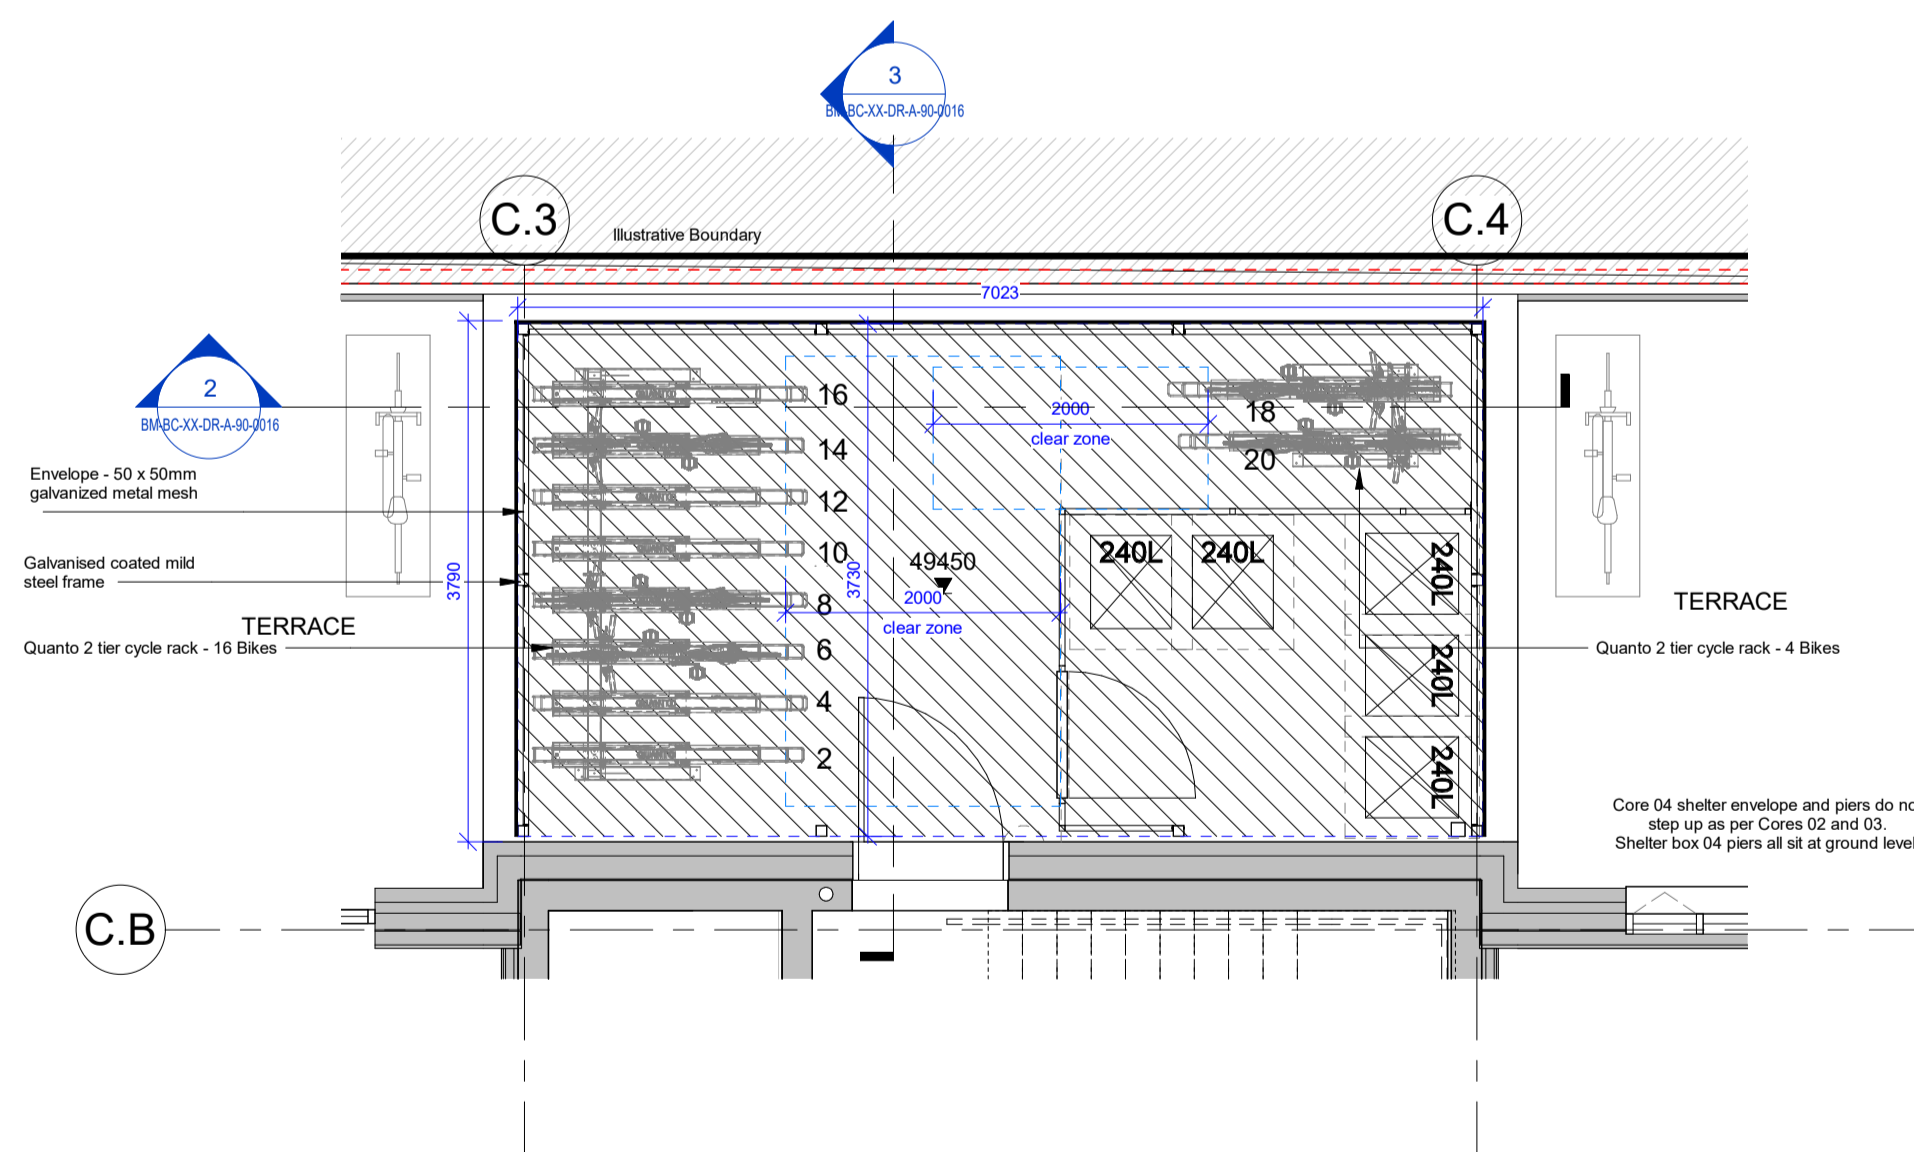

1 Refuse and Cycle Store - Core 04
Scale 1 : 50

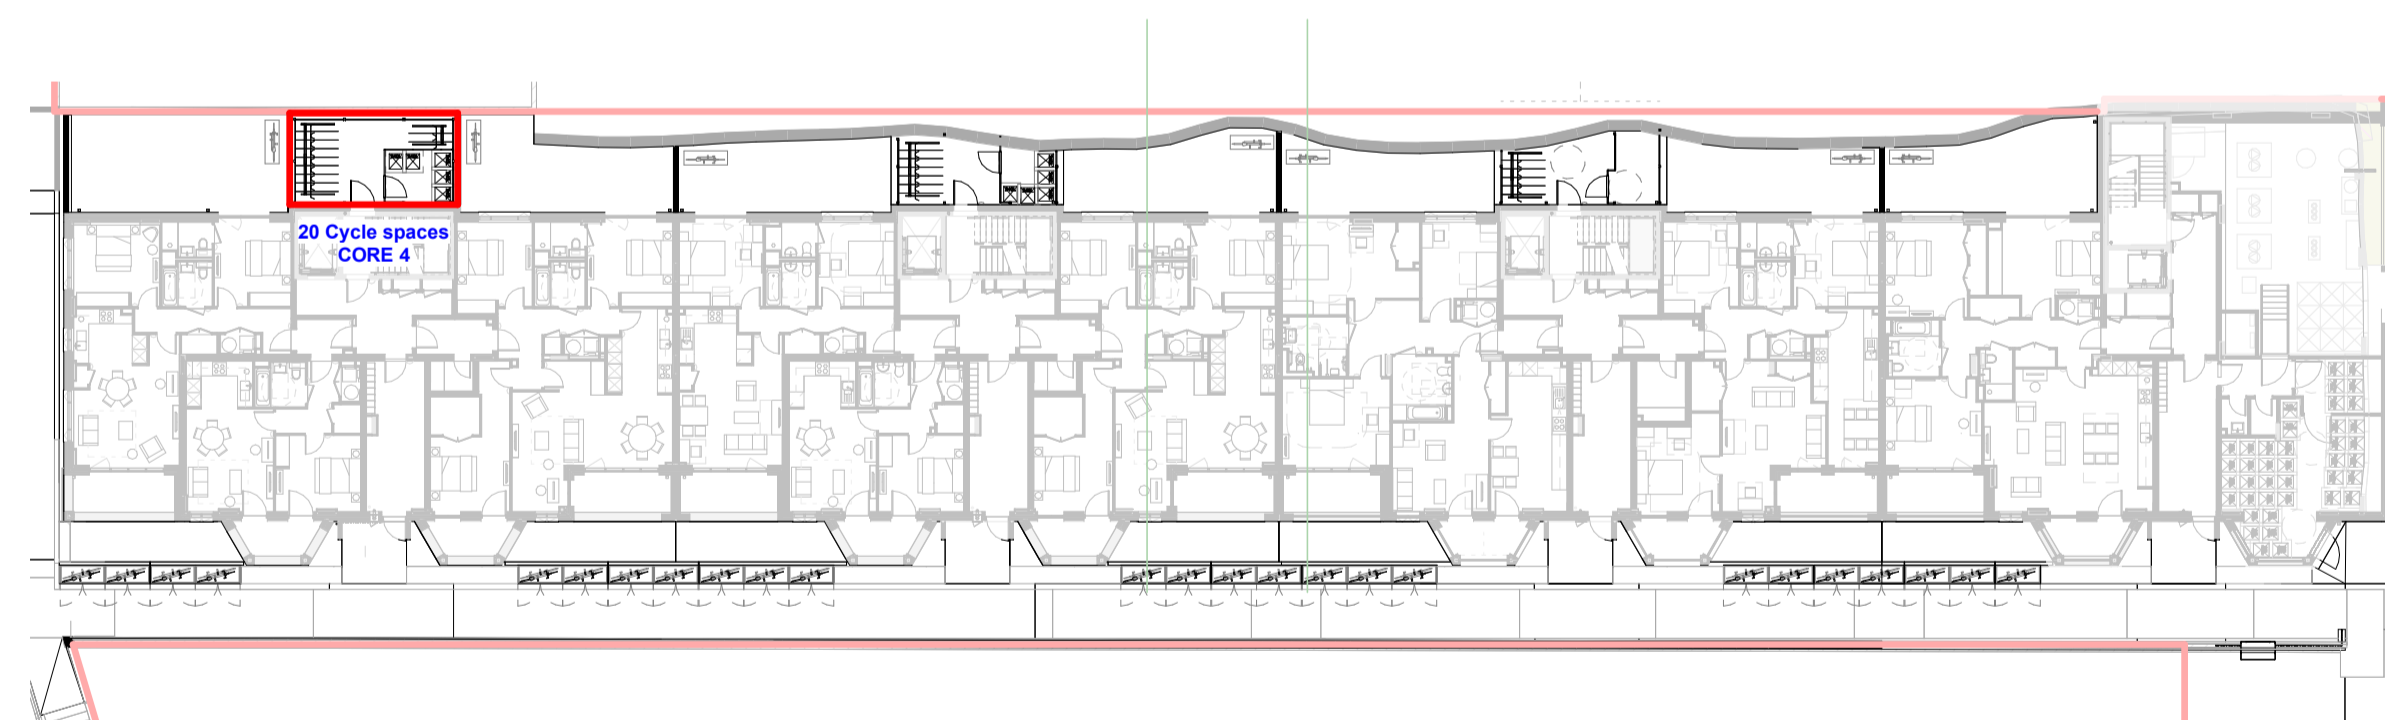

Block C - Key Plan
Scale 1 : 300

C2	25.09.23	AE	Semi vertical cycle racks and Butterfly Stands replaced with Stage 3 double stack cycle racks, and Sheffield Stands. (Blue boxes revised)
C1	23.03.23	MM	Cycle Store Strategy Revised
Revision	Date	Drawn By	Description

BroadwayMalyan^{BM}

4 Pear Place
London
SE1 8BT

T: +44 (0)20 7261 4200
F: +44 (0)20 7261 4300
E: Lon@BroadwayMalyan.com

www.BroadwayMalyan.com

Client

West Hampstead Ltd

Project

Liddell Road
West Hampstead

Description

Refuse and Cycle Store - CORE 4
Core 4

Status

For Construction

Scale	Drawn By	Date
varies@A1	MM	24.03.23
Job Number	Drawing Number	Revision
35536	BM-BC-XX-DR-A-90-0016	C2

Original size 100mm @ A1 Copyright Broadway Malyan Limited