


0.25m 0m 0.25m


door section 01

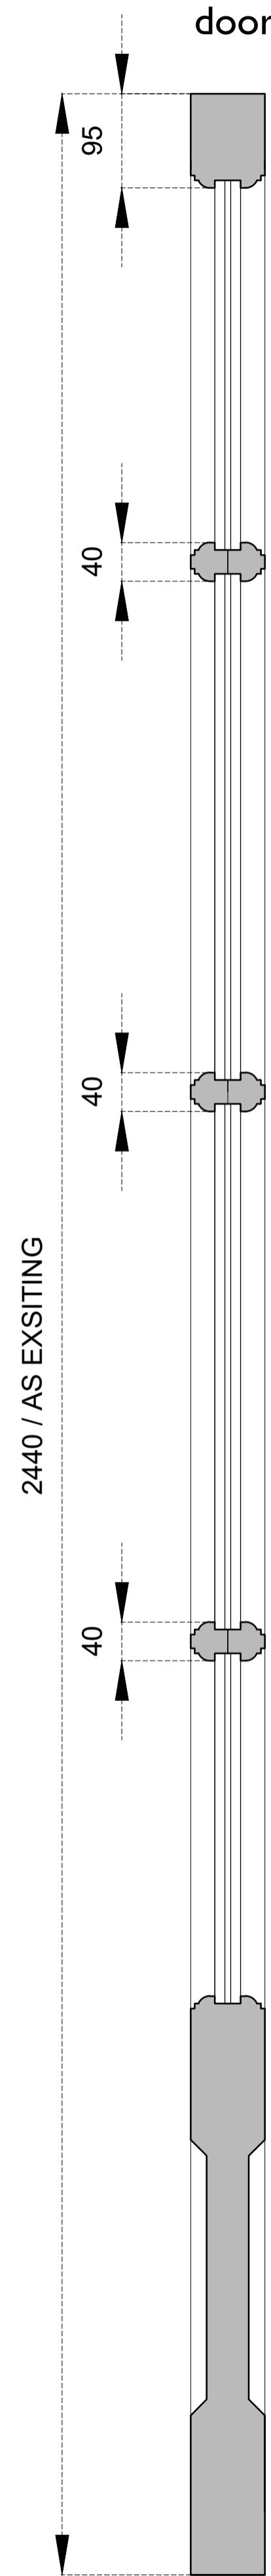

0m 0.5m 1m 2m  
existing elevation to rosslyn hill  
2013/1673/A & 2013/1672/P



0m 0.5m 1m 2m  
proposed elevation to rosslyn hill

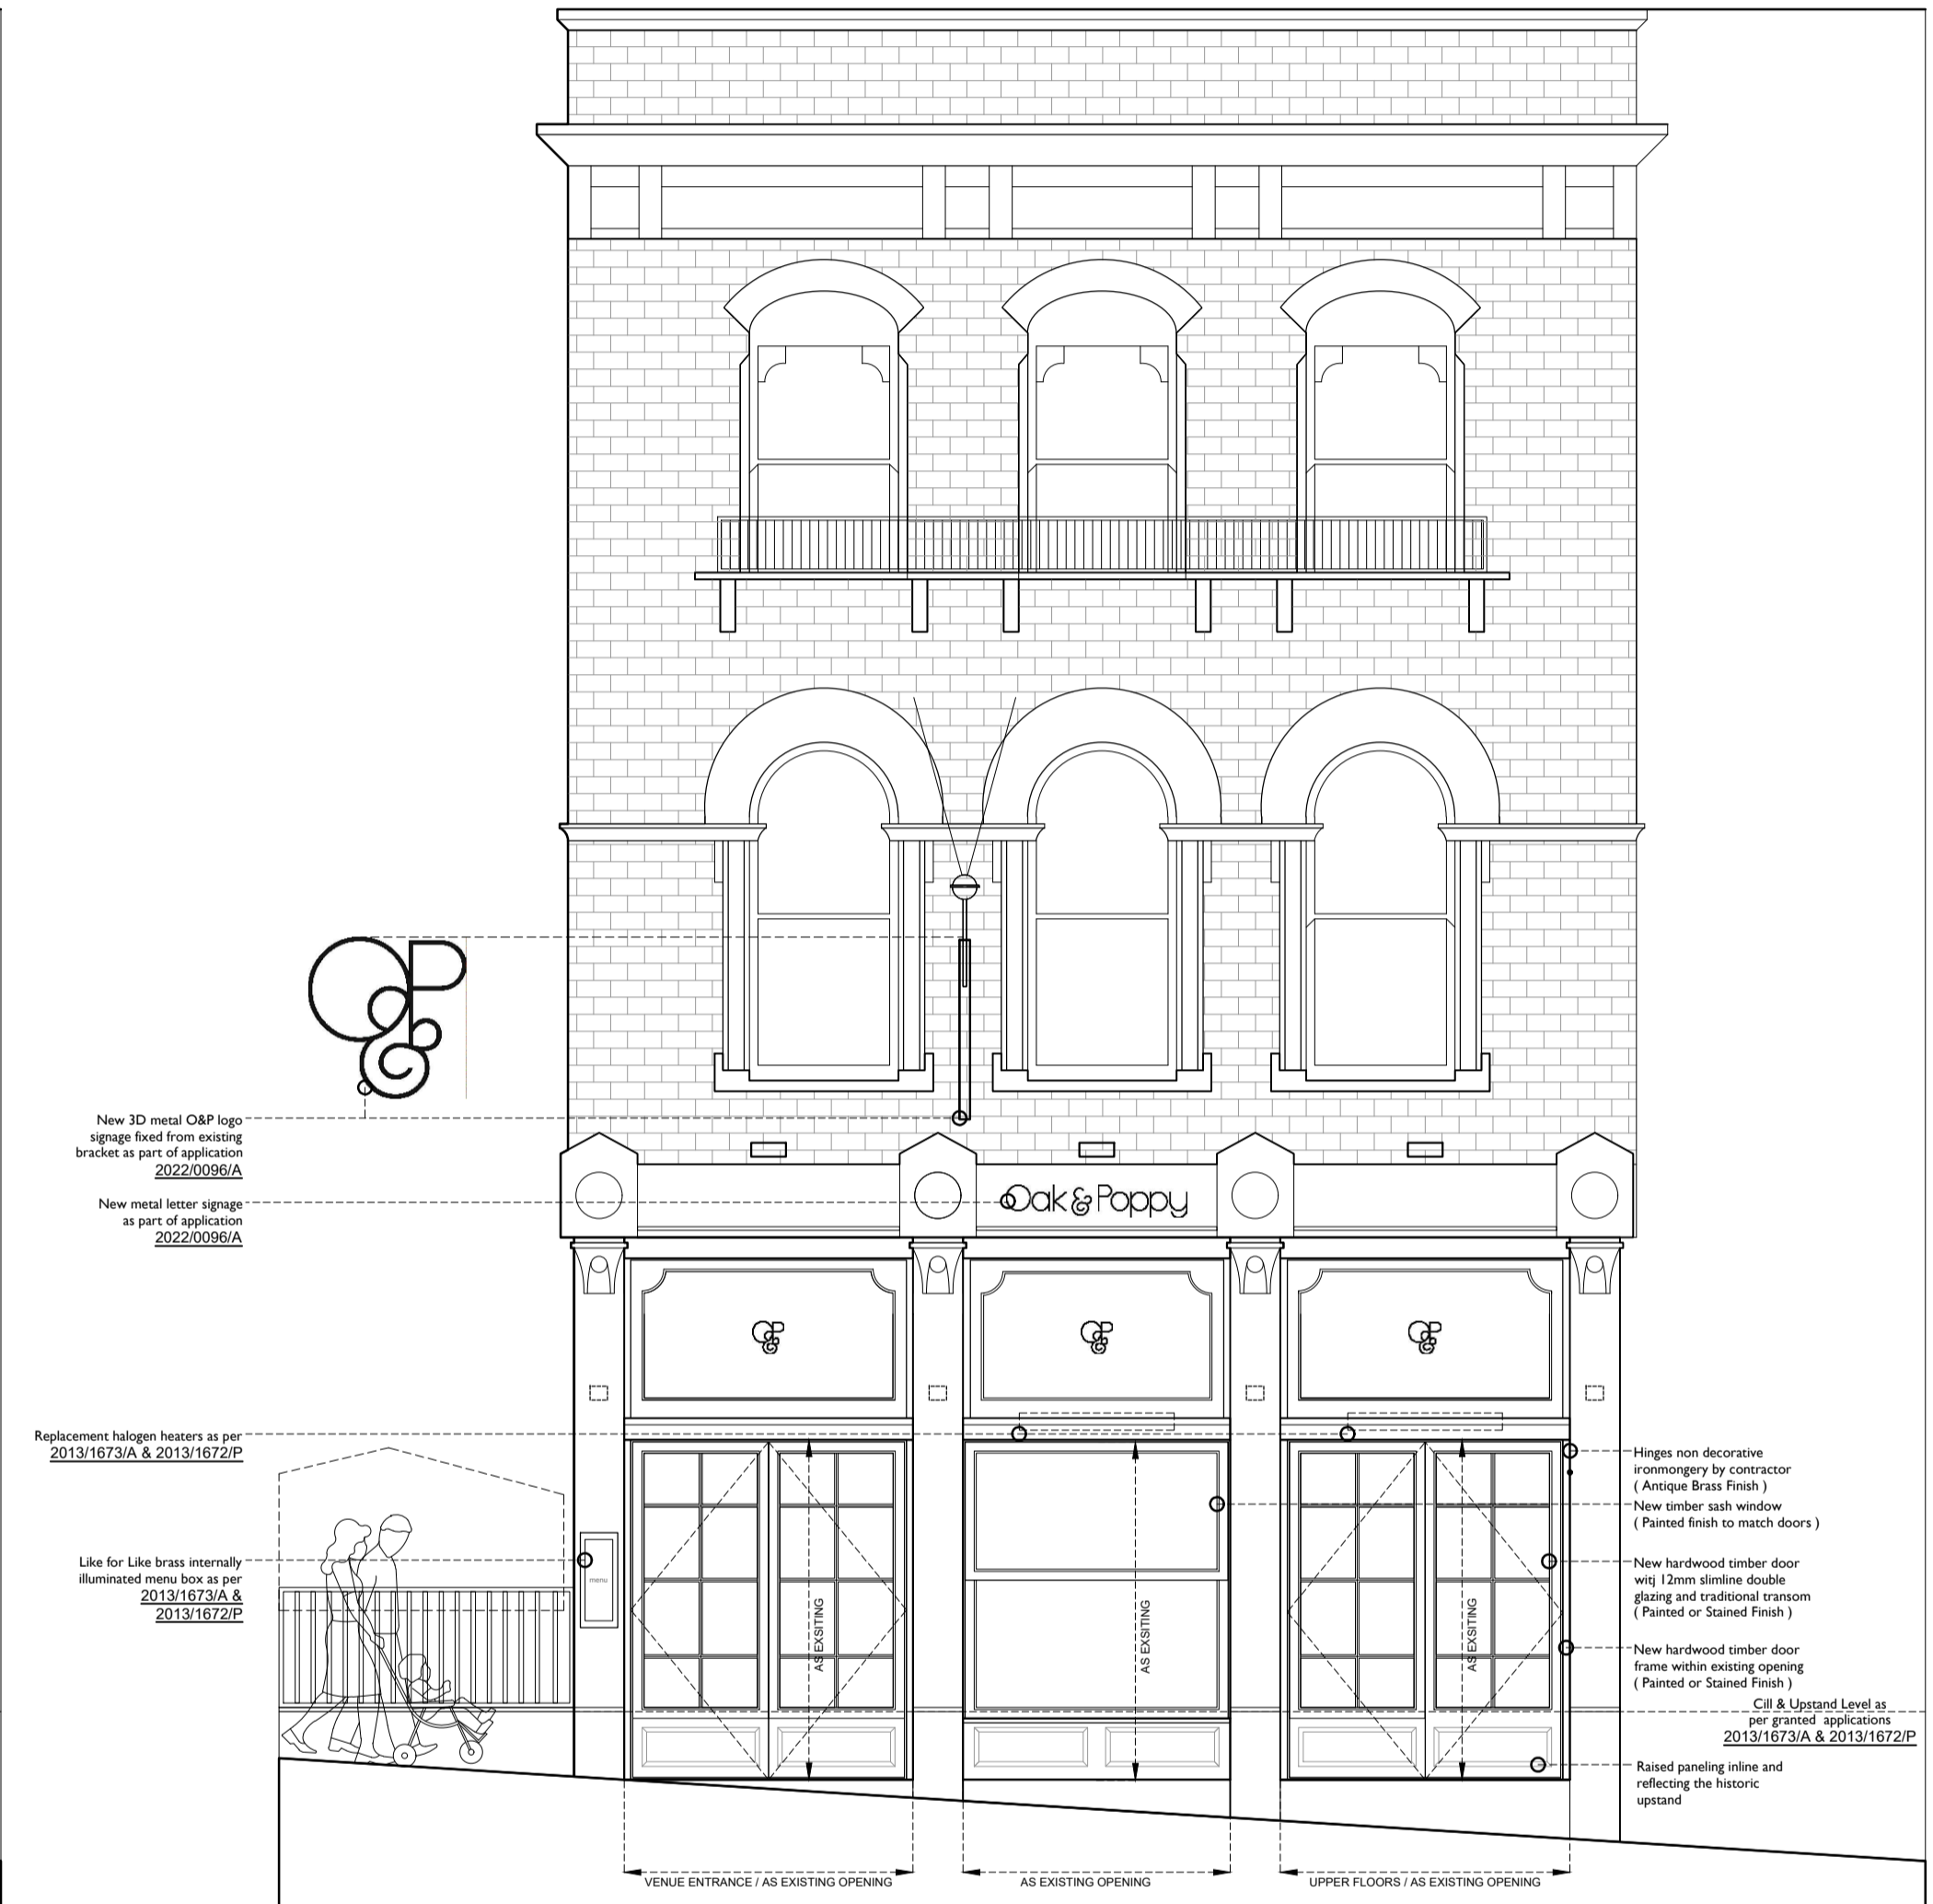

window bar profile I/I

