


PLANNING

- Notes
- FX-107. Spec Code:N10/275 Wall hung mirror with black decorative frame
  - FX-110. Spec Code: K13/112 Painted timber panelling with decorative beading
  - PTS-101. Spec Code: M60/110 Emulsion Paint; Dulux Trade Diamond Matt

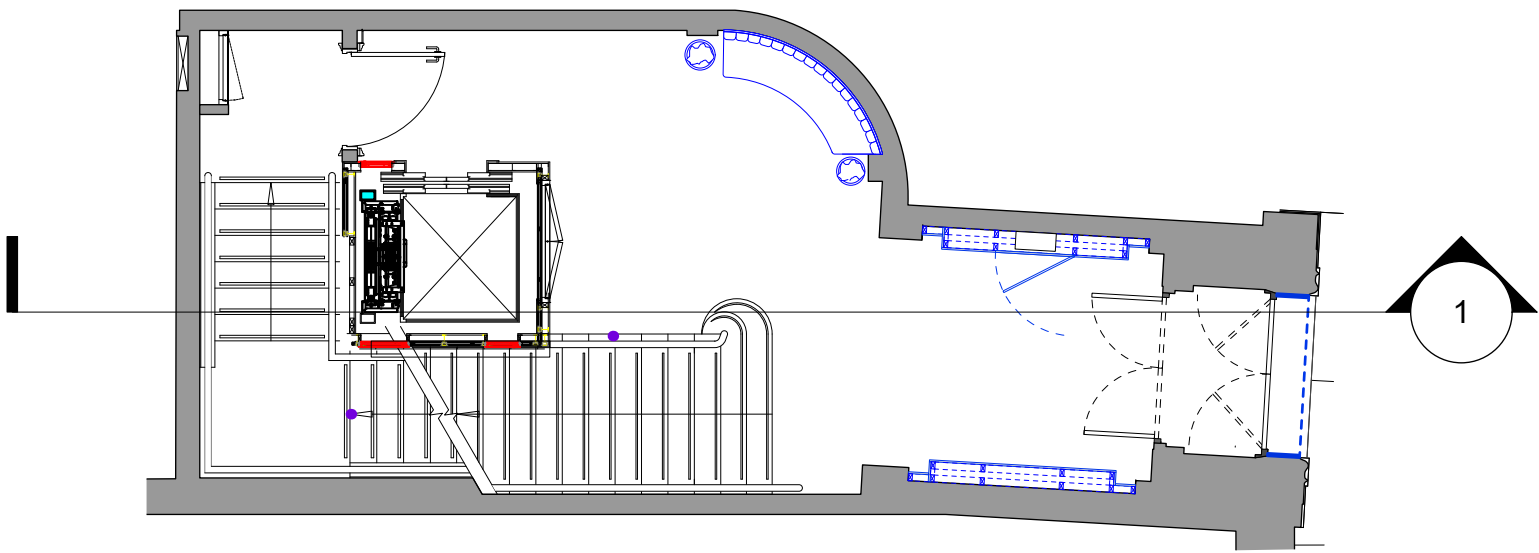

1 Proposed Reception Section  
1:20 @ A1

2  
(ID) 400

0

5m