



EXISTING

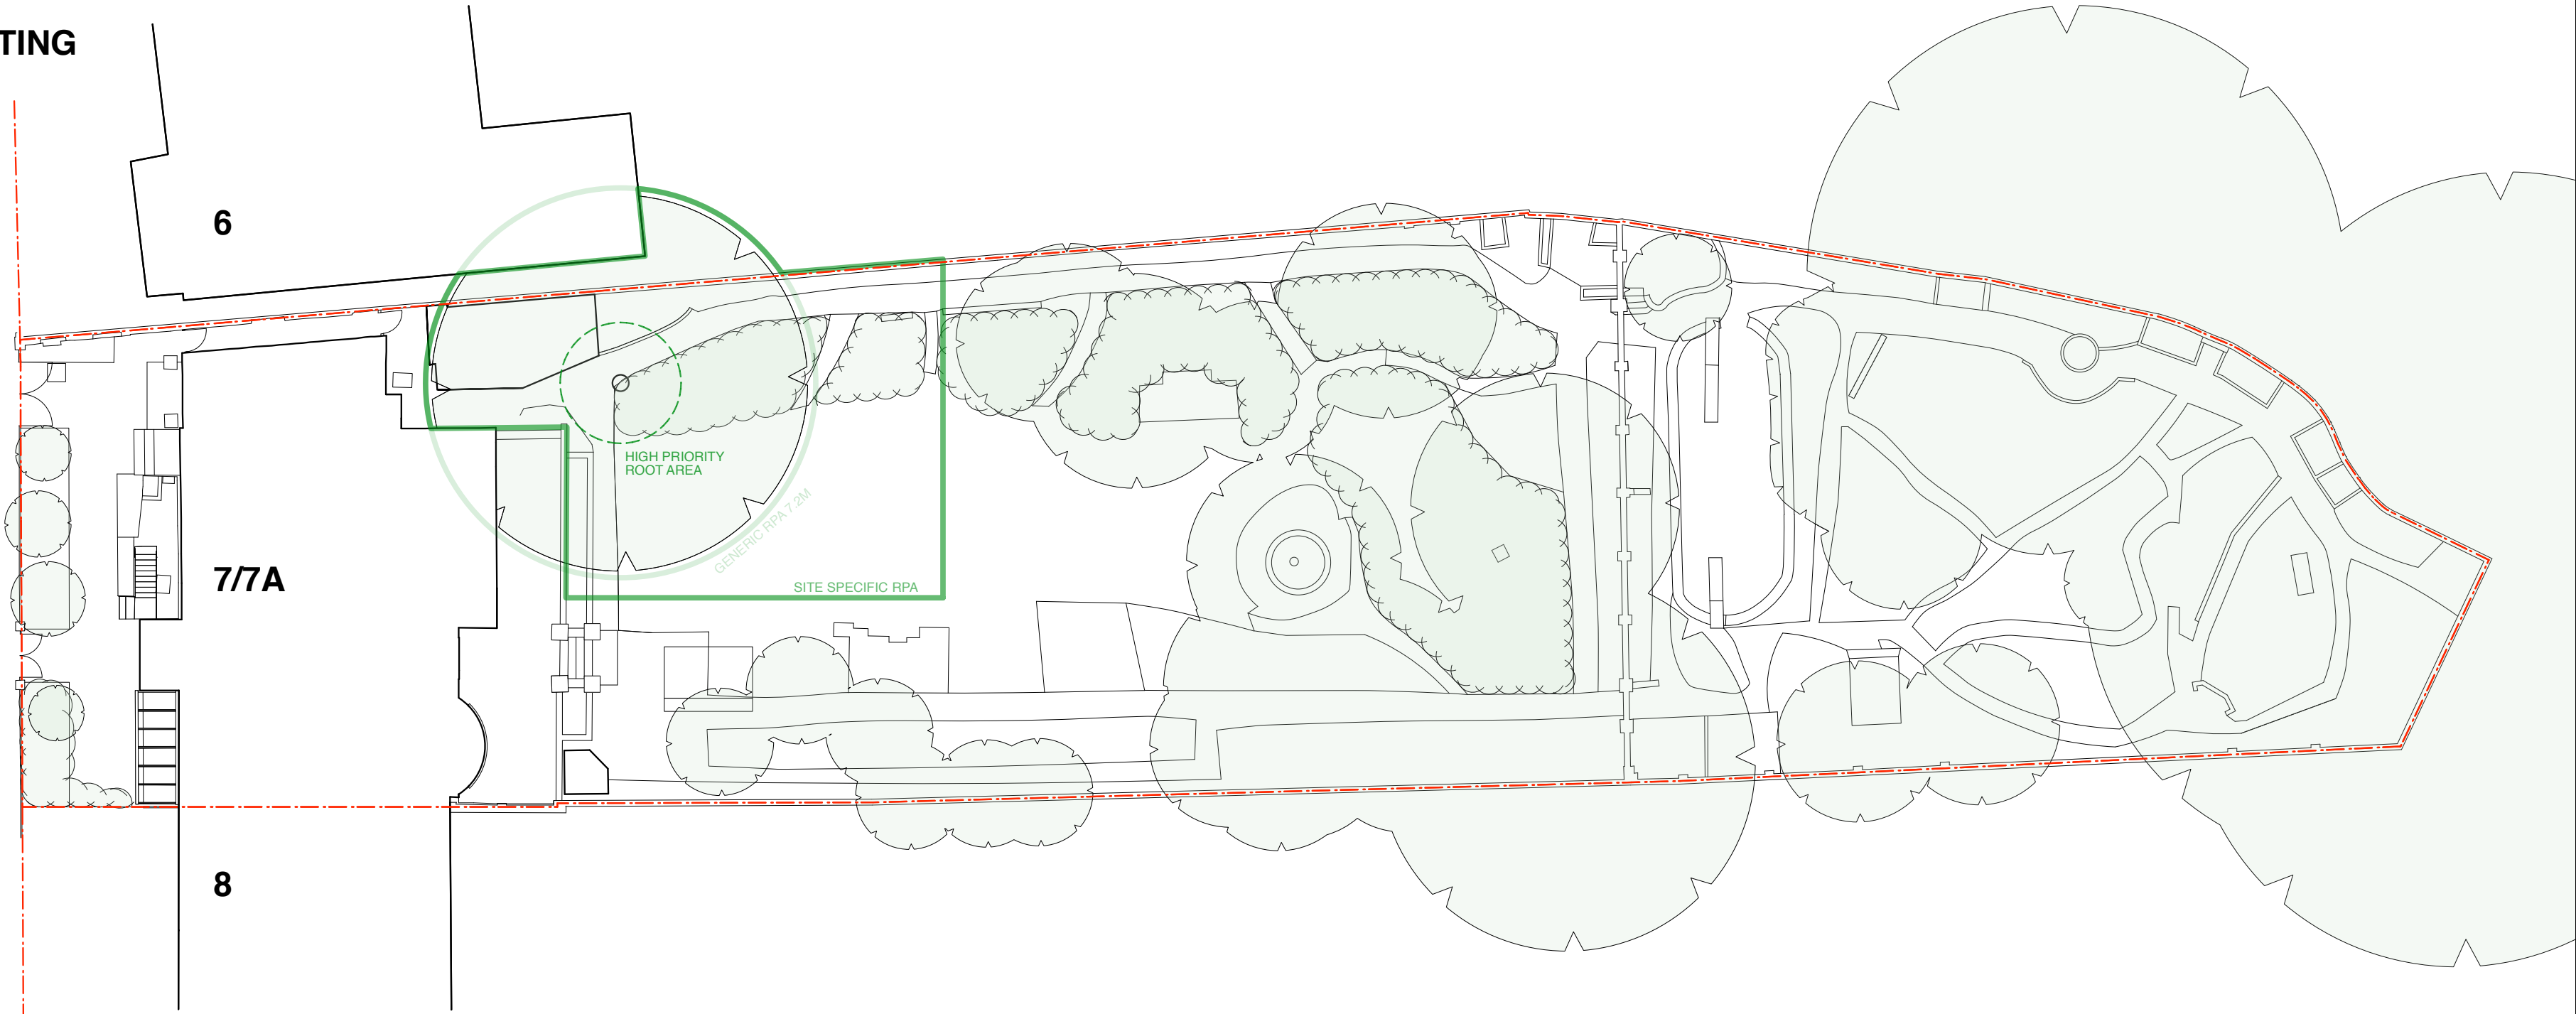

PROPOSED

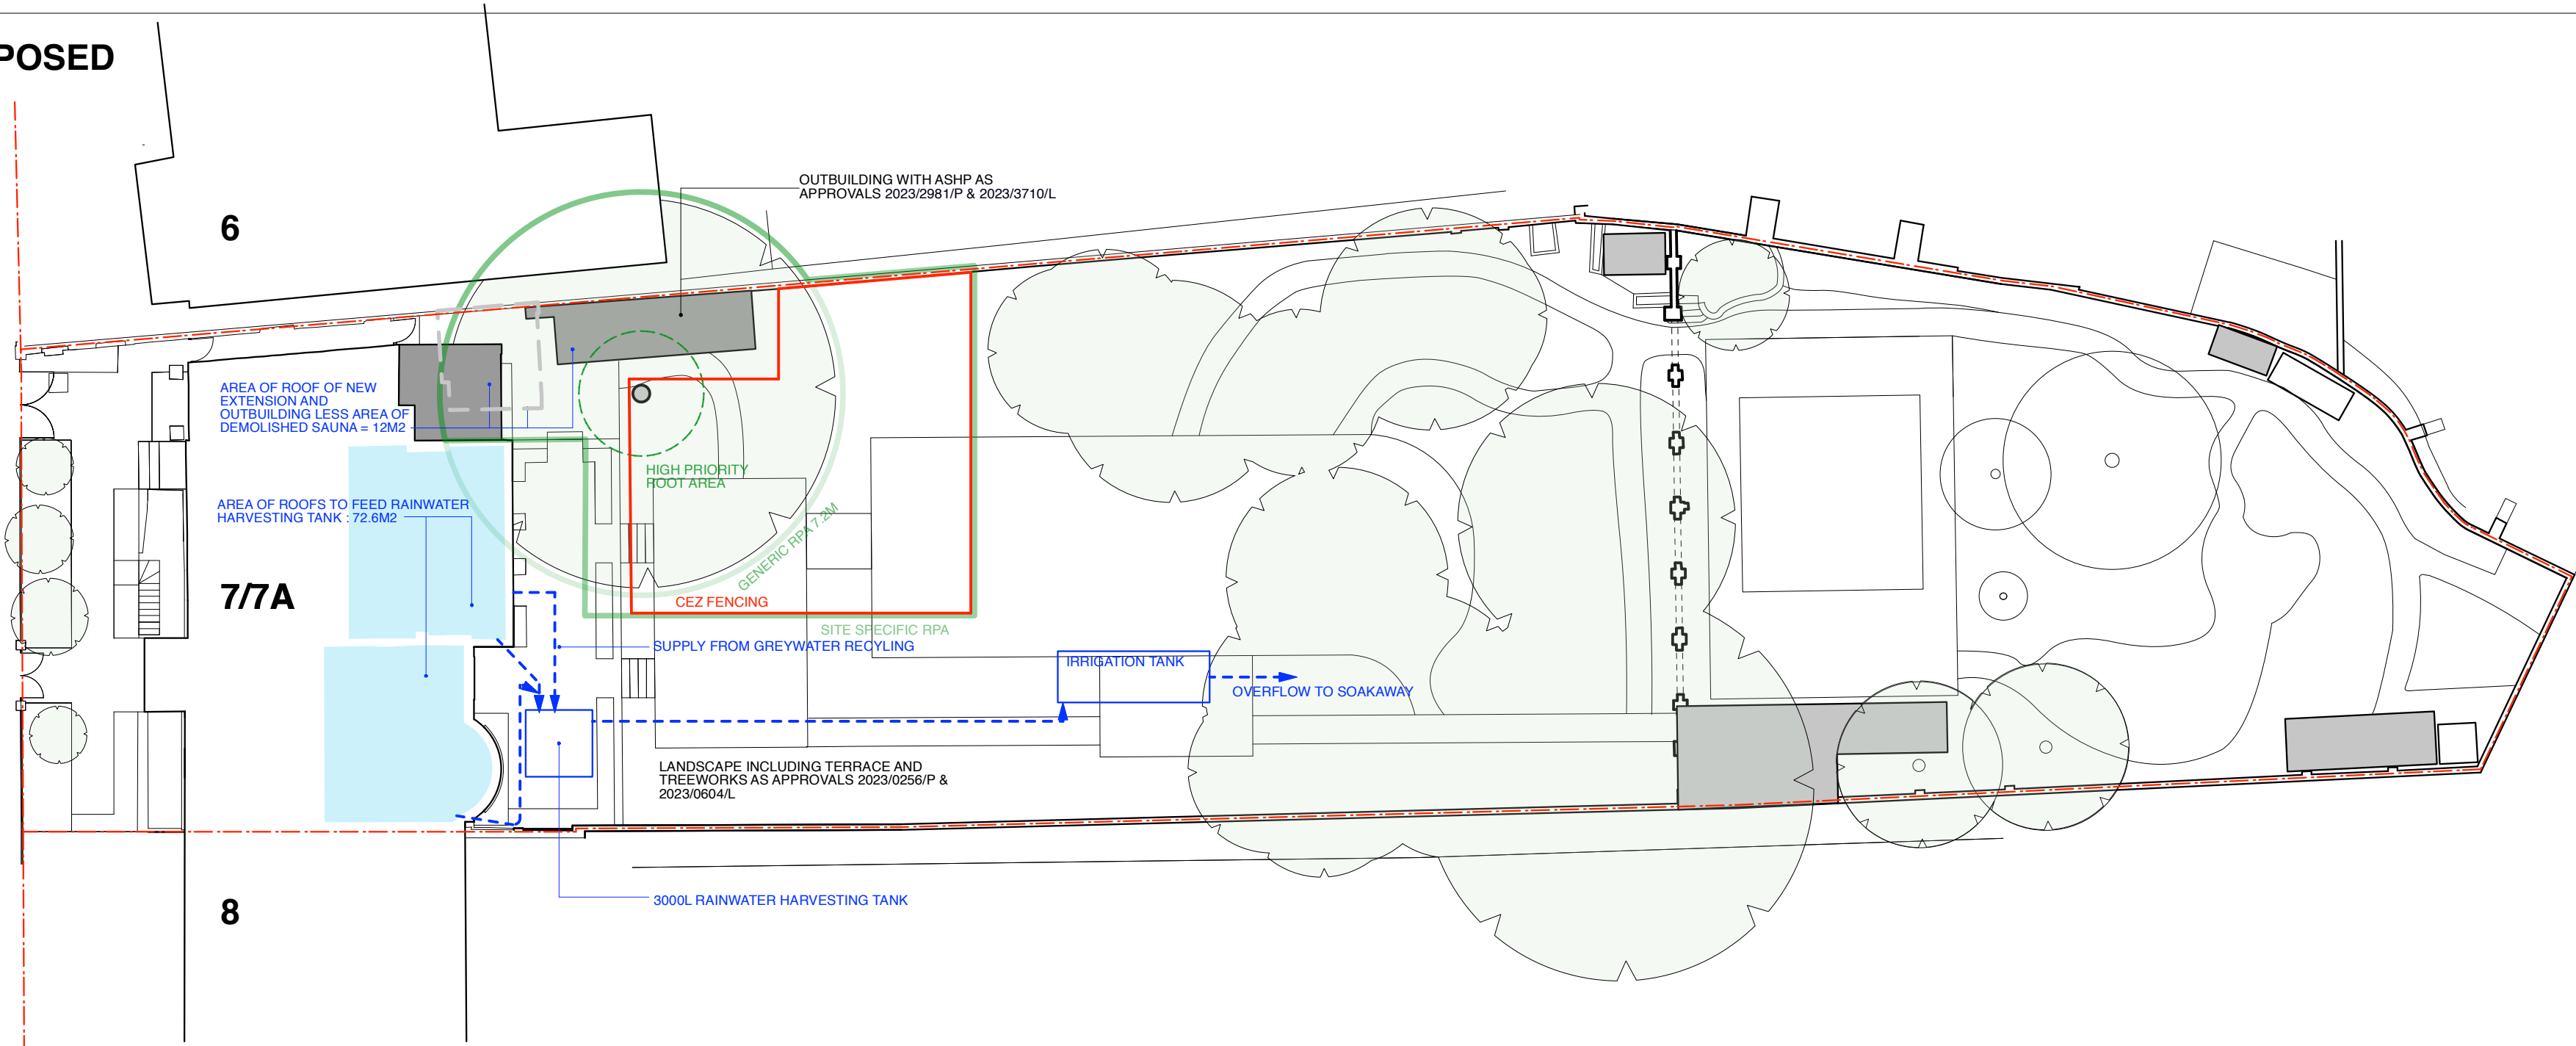

Lisa Shell
architects

EGG Norway Wharf, 84 Hartford Road, N1 5QT
T. 020 7676 7278 E. mail@lisashellarchitects.co.uk

www.lisashellarchitects.co.uk

Chartered Lisa Shell RIBA Registered in England No. 40000989
Representations made herein, however, do not constitute an offer of any financial product or service.

**7 THE GROVE, HIGHGATE,
LONDON N6 6JU**

SITE PLAN
AS EXISTING AND PROPOSED
GR07 / SP / 001 / A1
1 : 2 0 0 @ A2
REFER ALL DISCREPANCIES TO ARCHITECT

REVISIONS/ ISSUE

09/07/21
ISSUE TO PLANNING
FOR APPROVAL

09/11/21
A
ISSUE TO PLANNING
FOR APPROVAL

21/12/2023
A1
ISSUE TO PLANNING
FOR APPROVAL