



**LONG SECTION**  
1:10

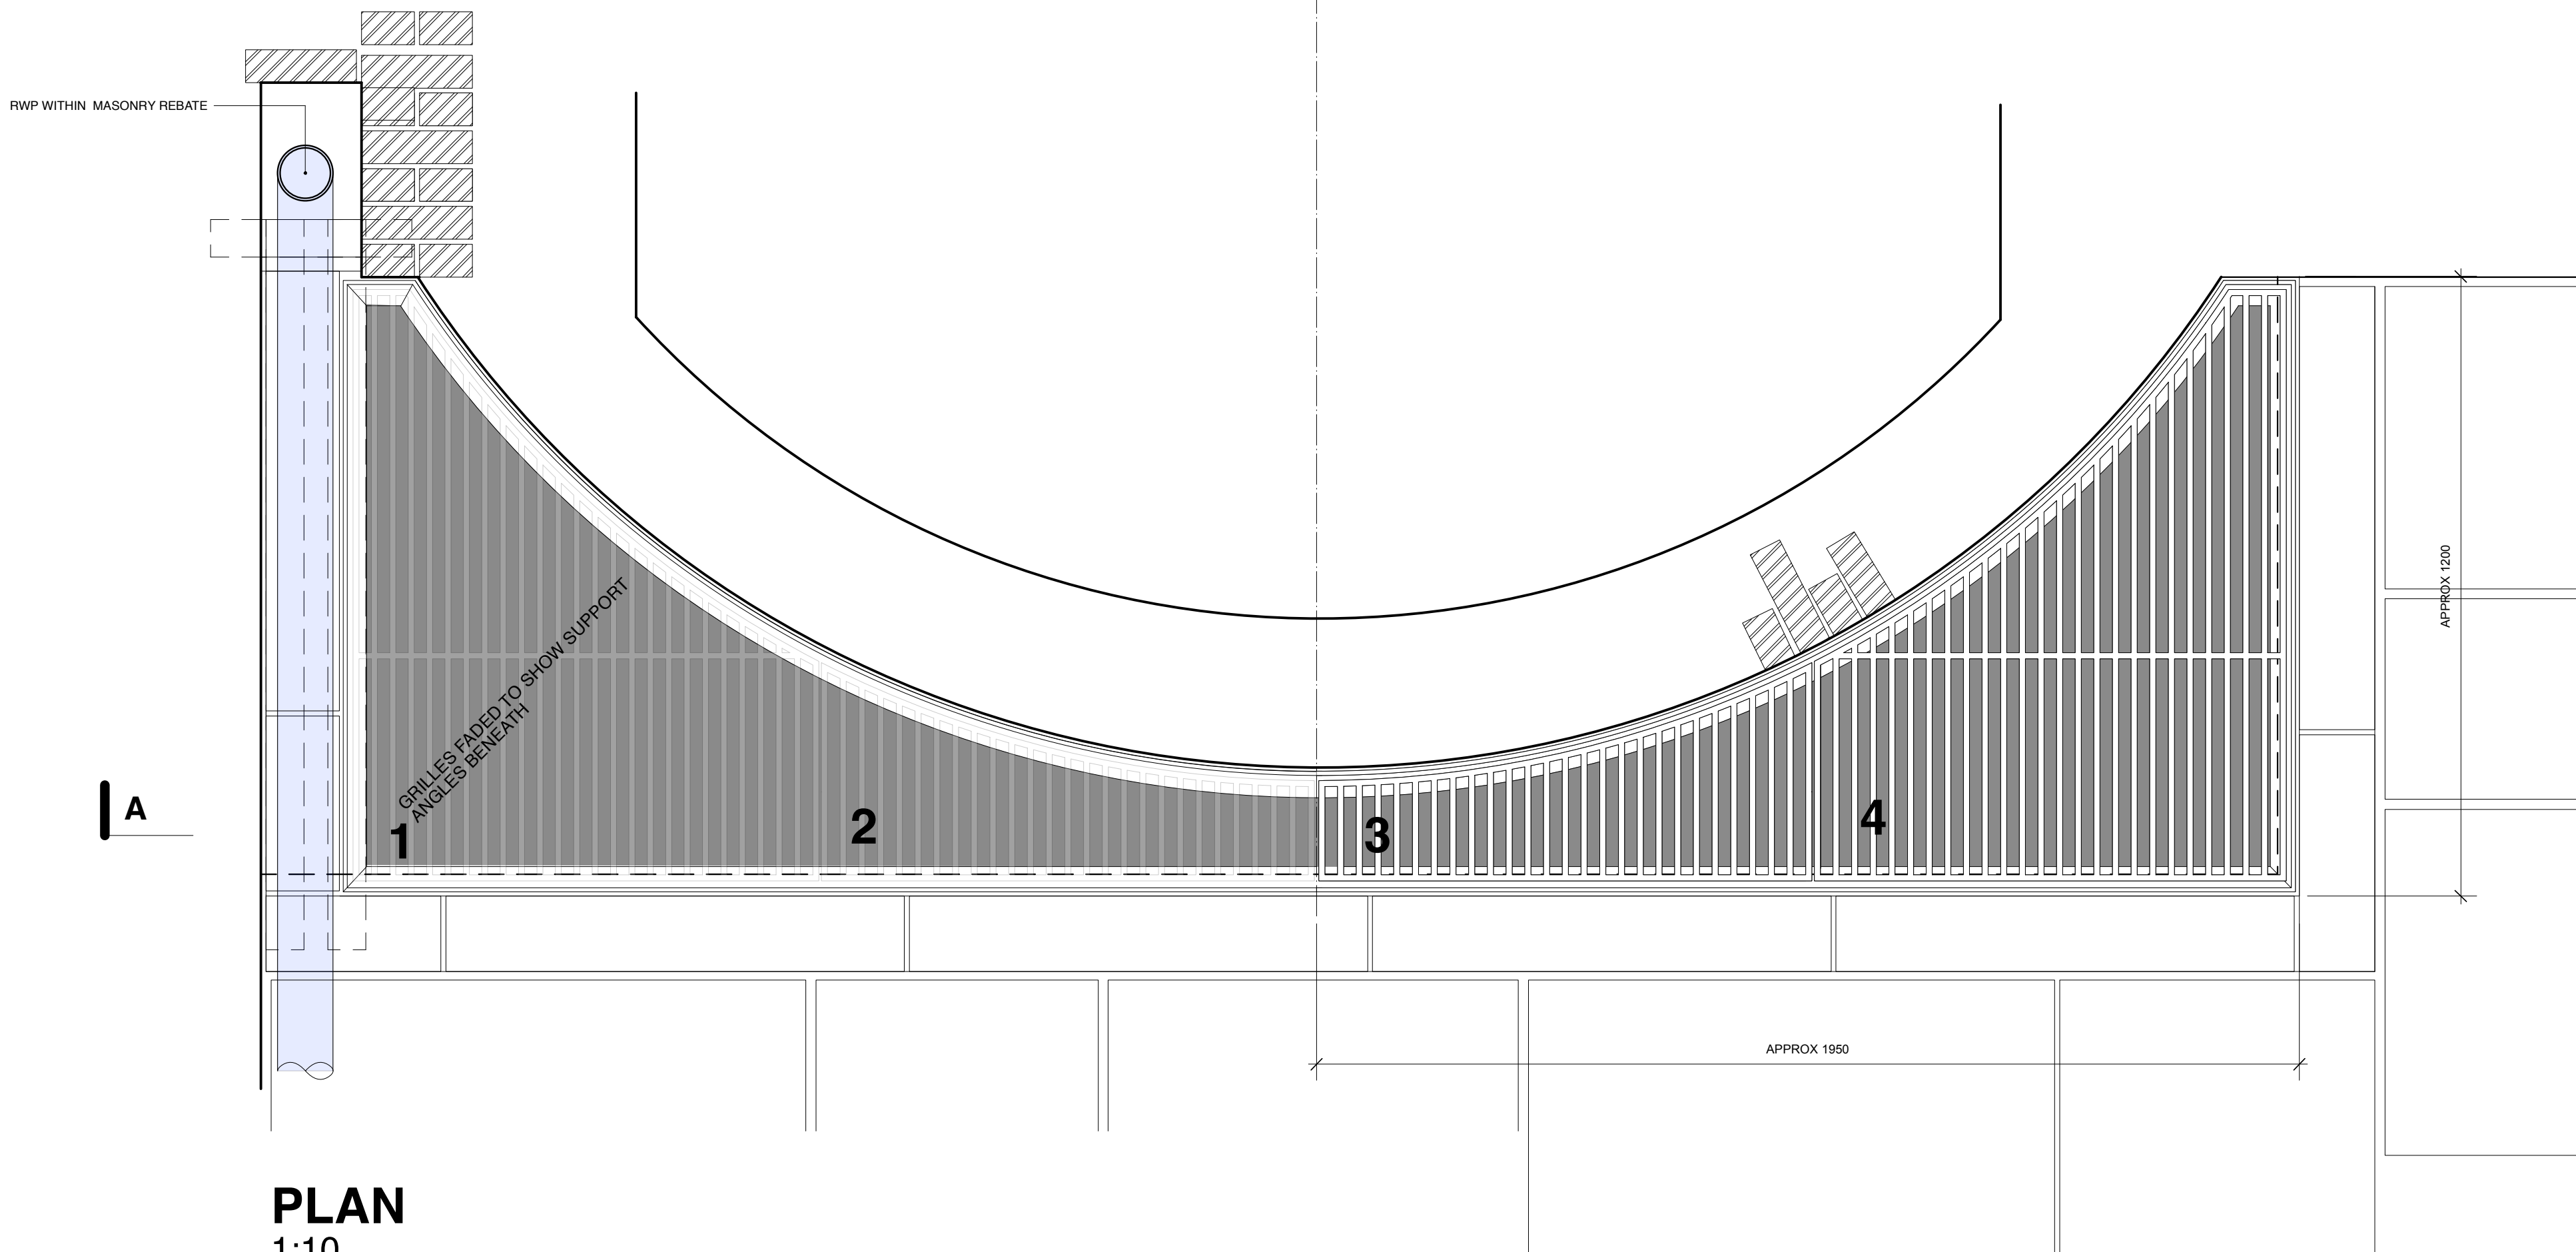


**PLAN**  
1:10


**SPECIFICATION**  
**METALWORK**  
4 NO. LIFT OUT SECTIONS  
40X12MM WELDED GRILLAGE RAILS AND PERIMETER FRAME  
ON 50X75 CURVED ANGLE FIXED TO BAY MASONRY AND  
50X50 ANGLES FIXED INTO REBATES IN STONE COPINGS  
FINISHES  
PRE-FINISH BY FABRICATOR IN PPC BLACK; TOUCH UP AS  
REQUIRED BY MAIN CONTRACTOR  
WEIGHTS  
1 & 4: 84KG  
2 & 3: 33KG

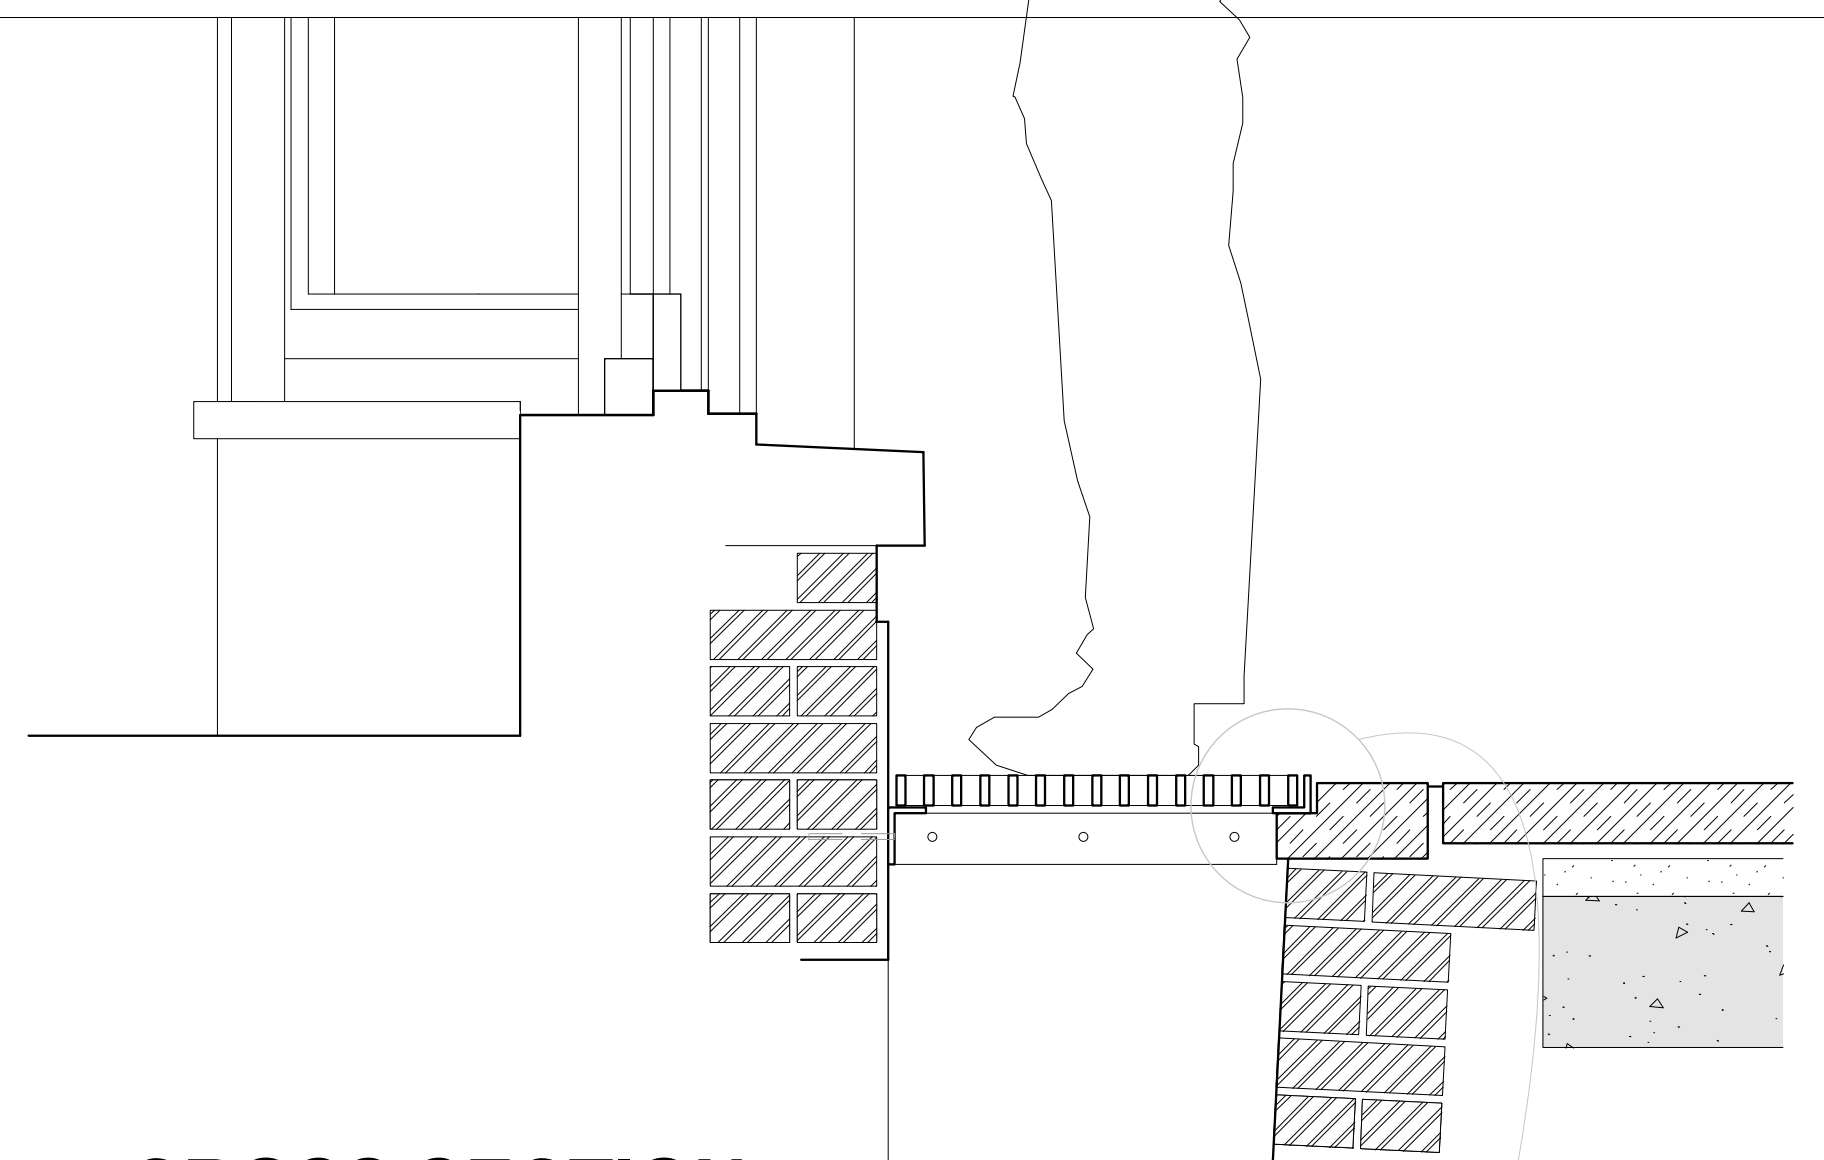

**CROSS SECTION**  
1:10

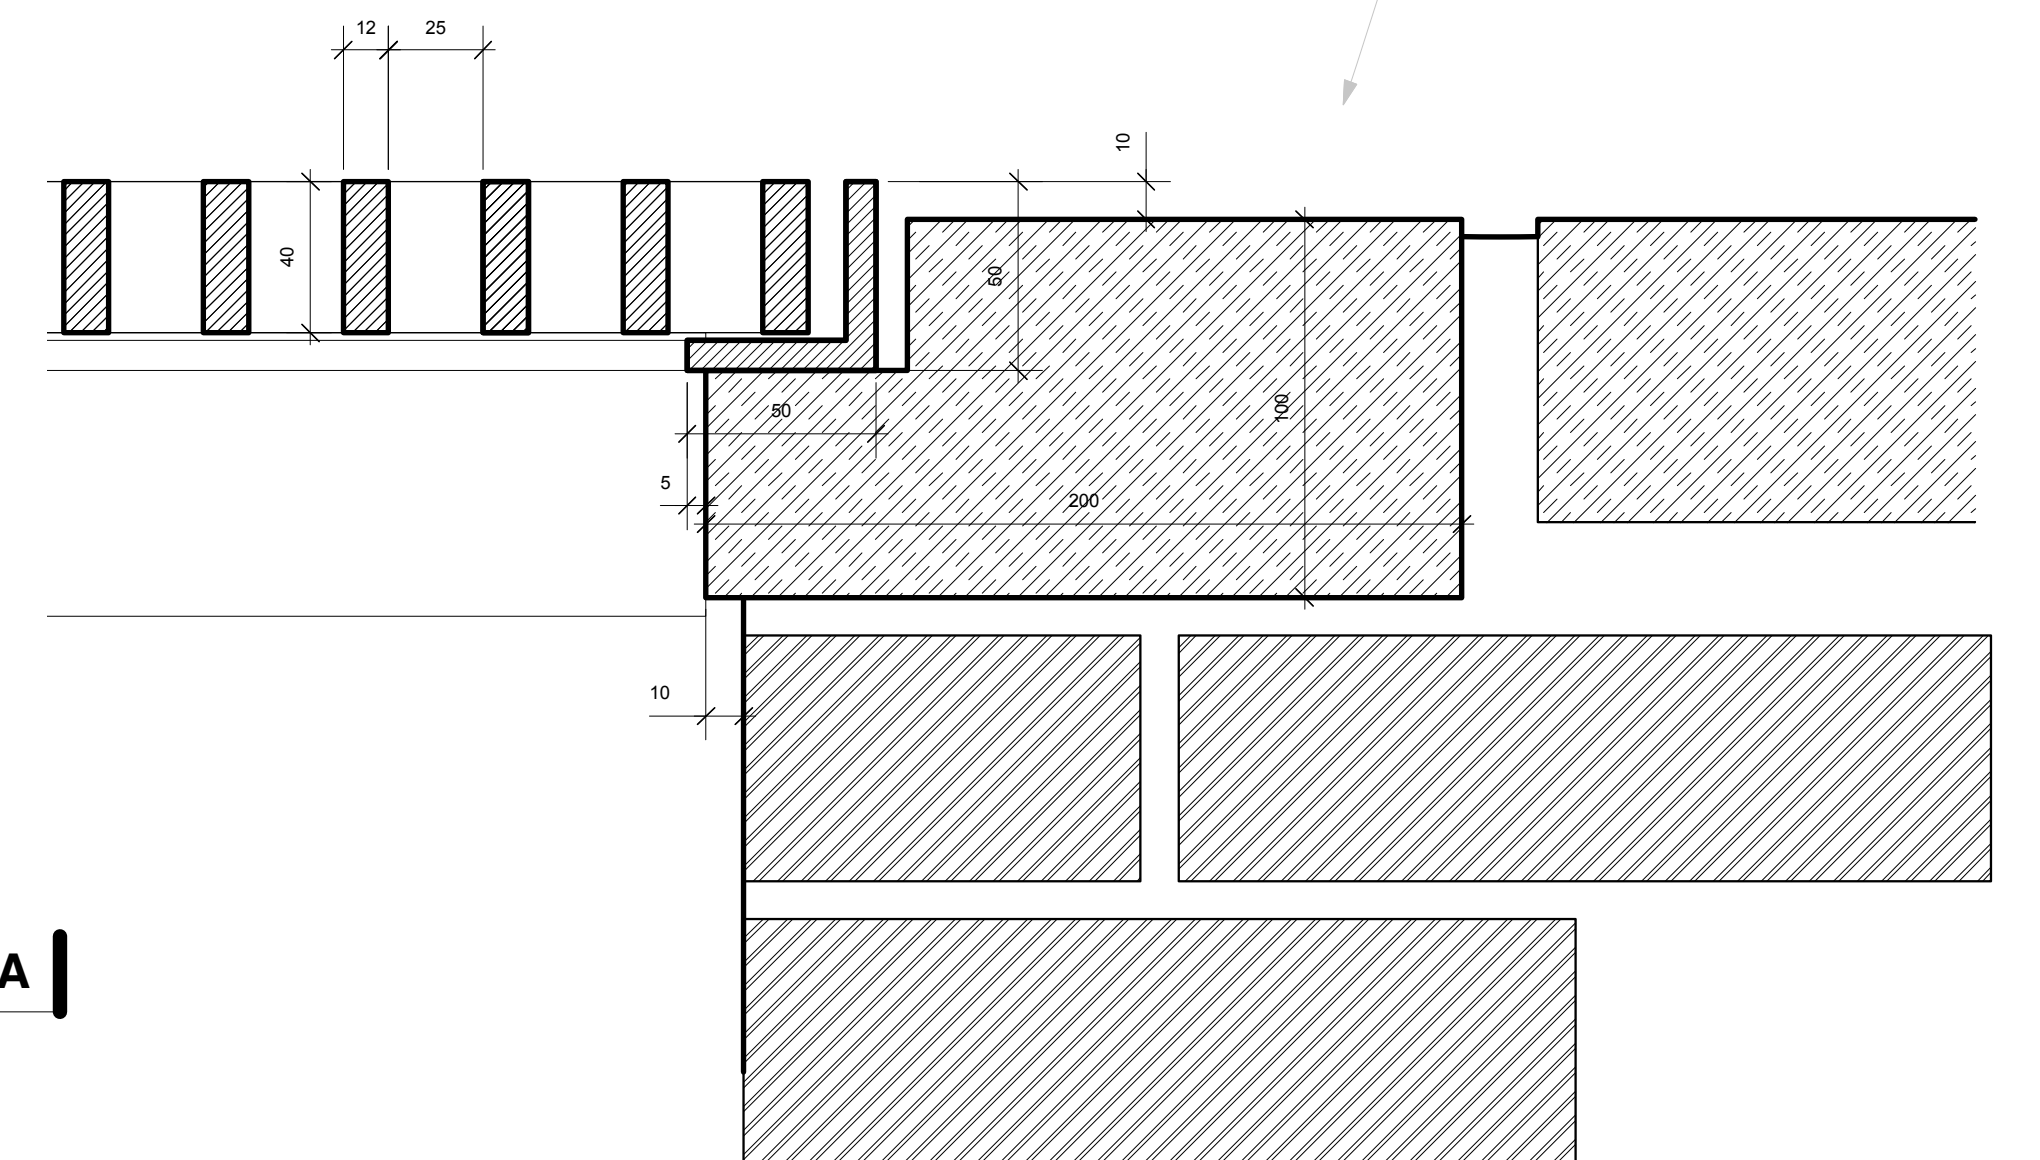

**CROSS SECTION**  
1:2

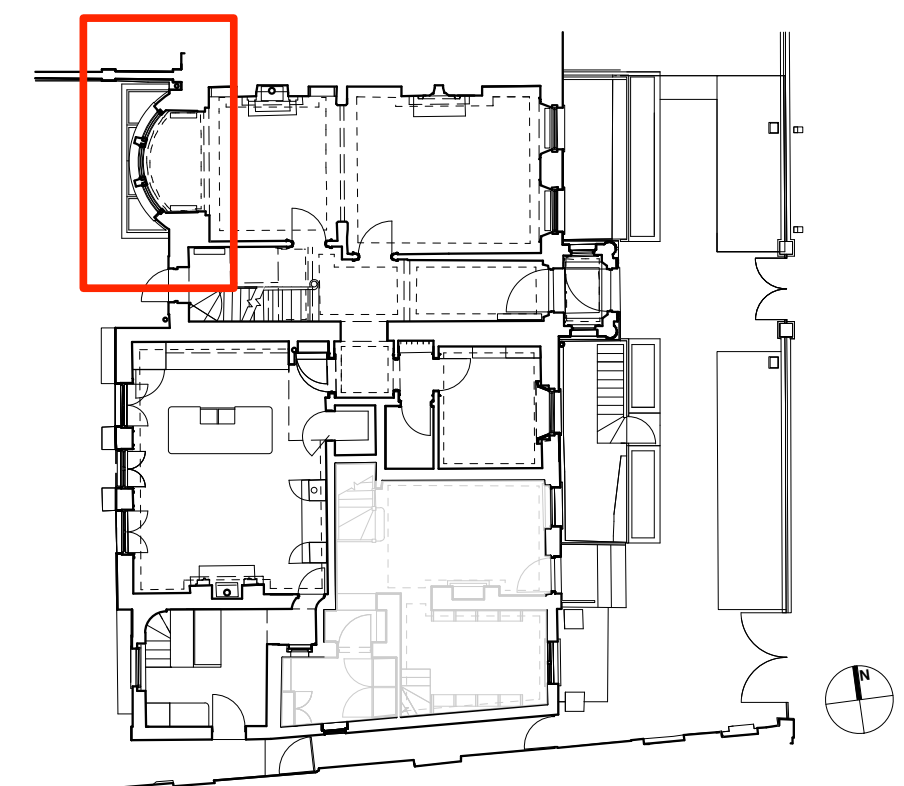

**LOCATION PLAN**  
GROUND FLOOR

**Lisa Shell**  
architects

15000 Hoxsey Wharf, 6th Floor, London, E14 4JF  
T: 0203 3188 5778 E: info@lisashellarchitects.co.uk  
www.lisashellarchitects.co.uk

**7 THE GROVE,  
LONDON N6 6JU**


**LIGHTWELL GRILLE  
GRO7 / CO-P / 921 / B**

1:10/2 @ A1  
DO NOT SCALE FROM THIS DRAWING  
REFER ALL DISCREPANCIES TO ARCHITECT

**REVISIONS/ ISSUE**

08/12/22  
ISSUE TO SUBCONTRACTOR/ SPECIALIST  
FOR INFO/ COSTING  
14/06/23  
ISSUE TO SUBCONTRACTOR/ SPECIALIST  
FOR INFO/ COSTING  
01/09/23  
ISSUE TO FABRICATOR/ CONTRACTOR  
FOR COMMENT/ INFO  
03/09/23  
ISSUE TO PLANNING  
FOR DOC 3 DETAIL (METALWORK)


**SCALE 1:10**

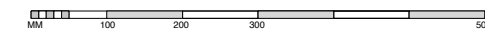


**SCALE 1:5**




**A-A**  
1:10

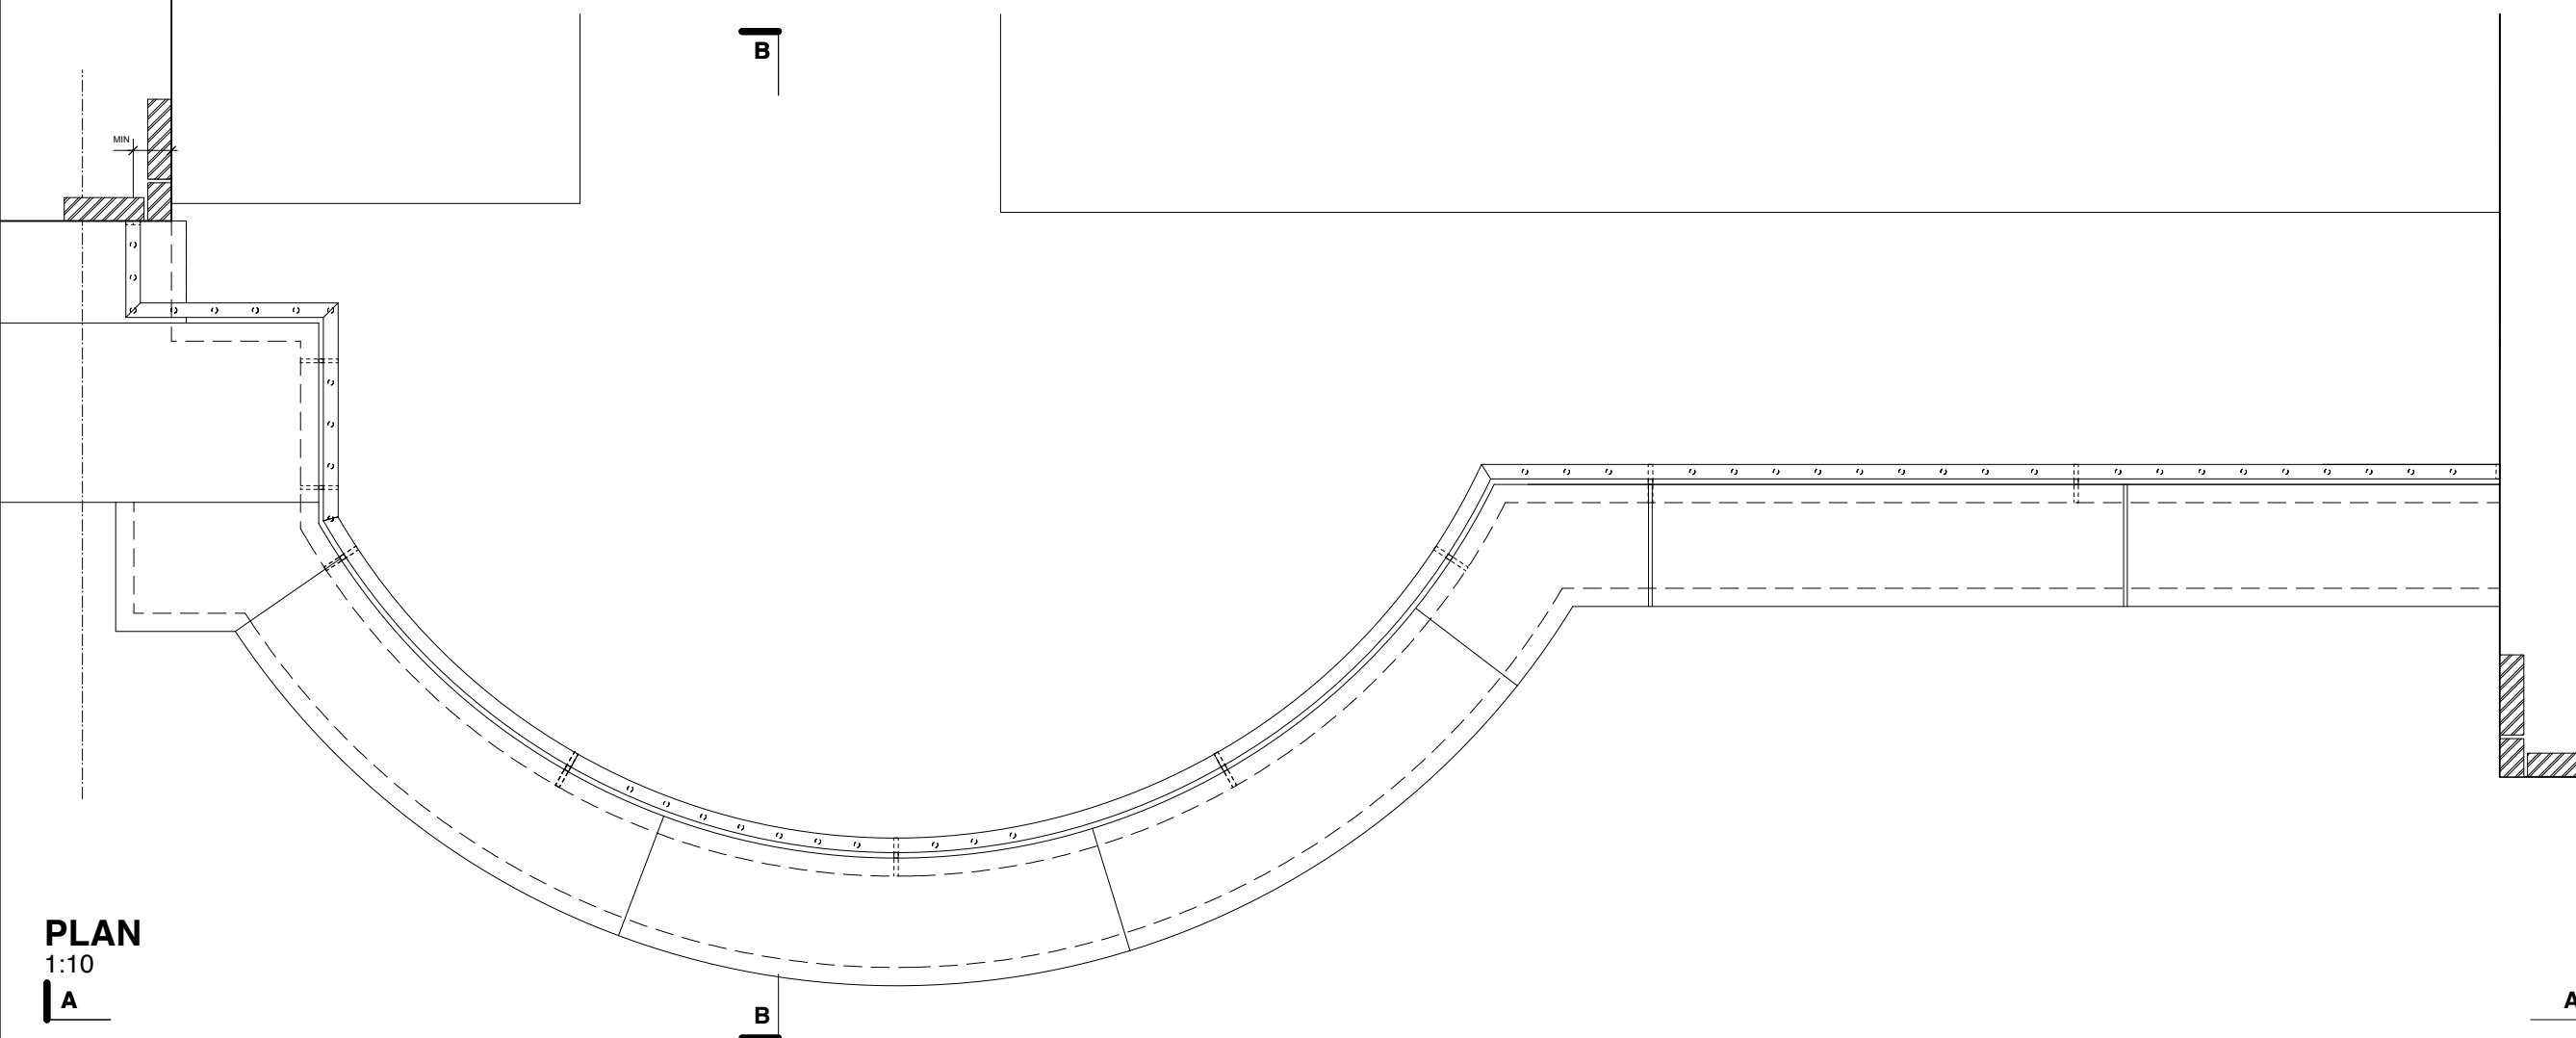


**PLAN**  
1:10  
**A**

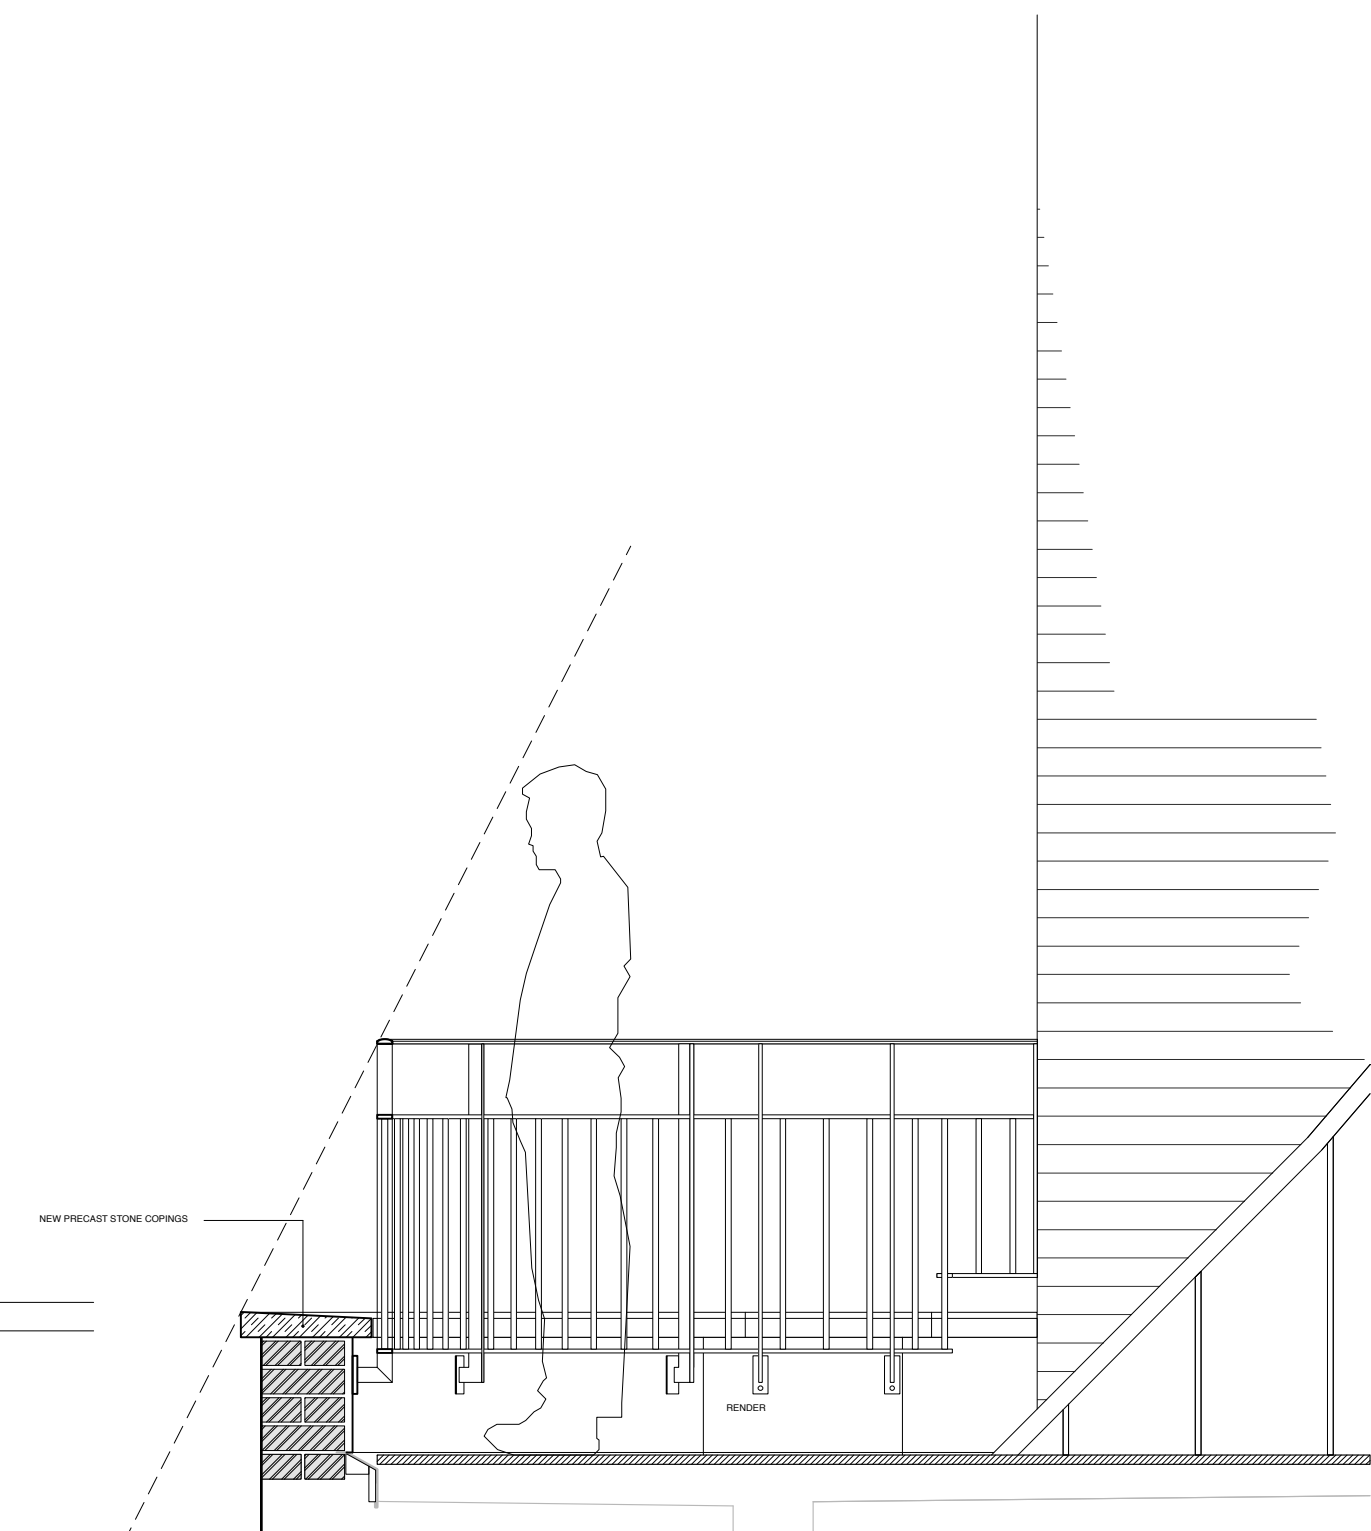


**B-B**  
1:10

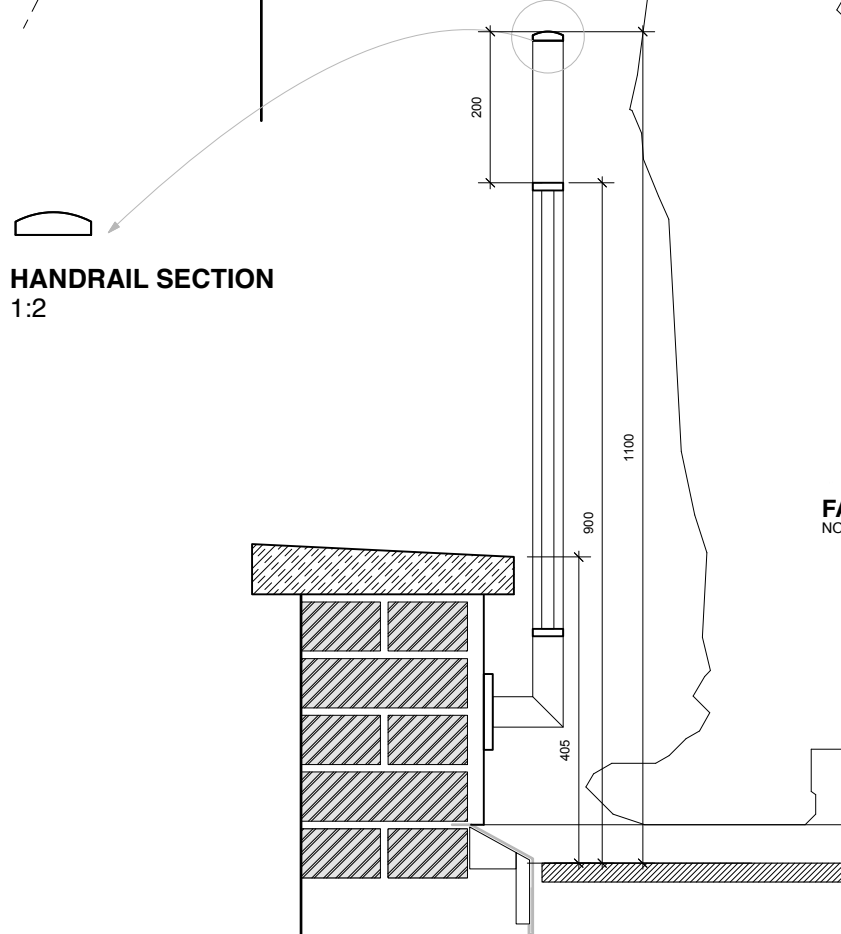

**B-B**  
1:5

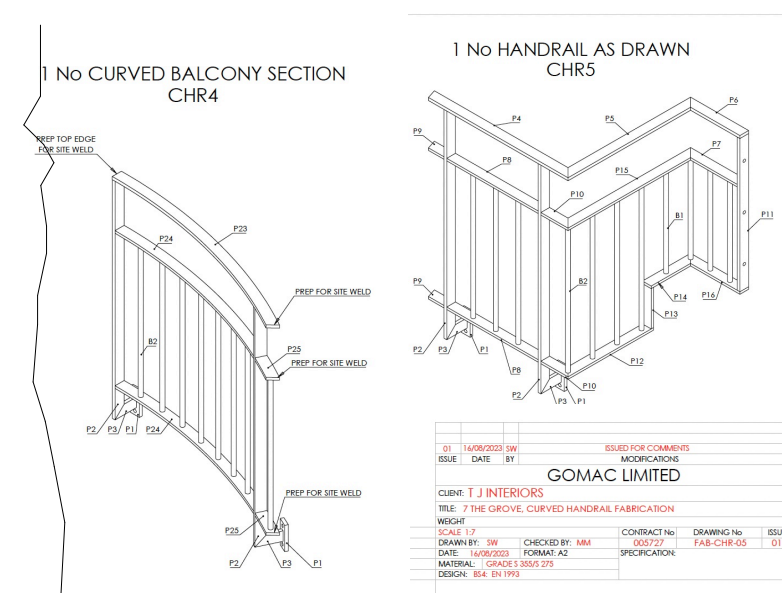

**FABRICATORS SHOP DRAWING**  
NOT TO SCALE

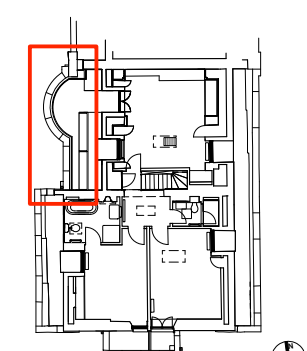

**LOCATION PLAN**  
THIRD FLOOR

