
Disclaimer and Notes

Do not scale this drawing. All dimensions should be checked on site. Any discrepancy found betwee drawing, site and any other document should be referred immediately to Frescon and Tee. All draw should be read in conjunction with all other contract documents and specifications and all other consultants drawings.

Copying or reproduction of this drawin

The PDF hard copy accompanying the CAD data is legal transmission of information. The electronic are issued only for convenience of use and record of original file. No liability for the accuracy or for a consequence resulting from the use, additions or alteration of information is accepted by Fresson a

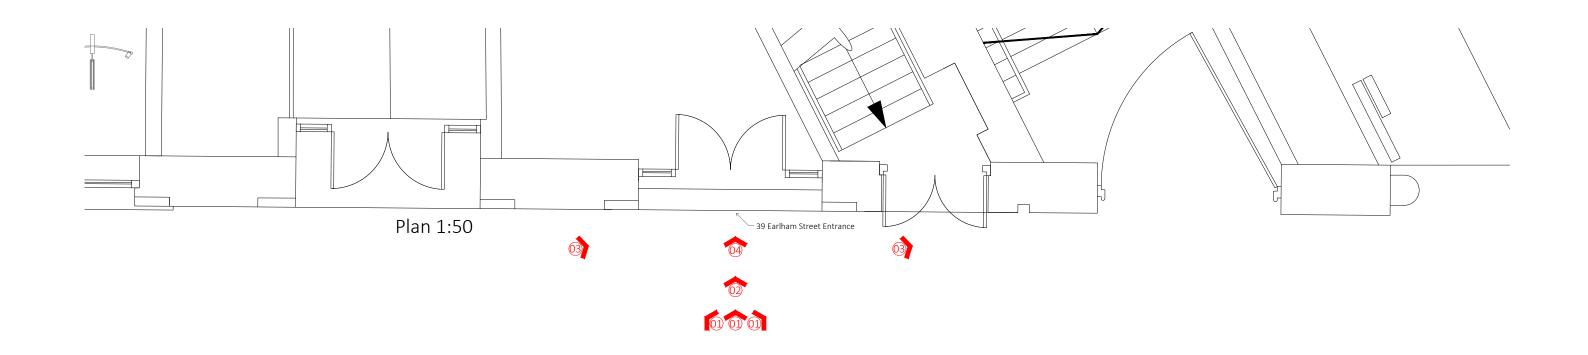












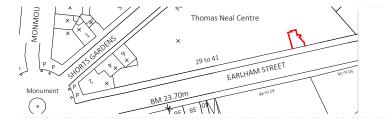

Photographic Schedul As Existing
PROJECT NAME

ADDRESS	
39 Earlham Street London WC2	
CLIENT	
Shaftesbury Covent Garden Ltd	
DRAWN BY	CHECKED BY

JOB NO. 25880

SCALE 1:50 & 1:20 @A3

DATE Dec 2023

DRAWING NO. A-110-P1