


REVISIONS

Rev.	Date	By

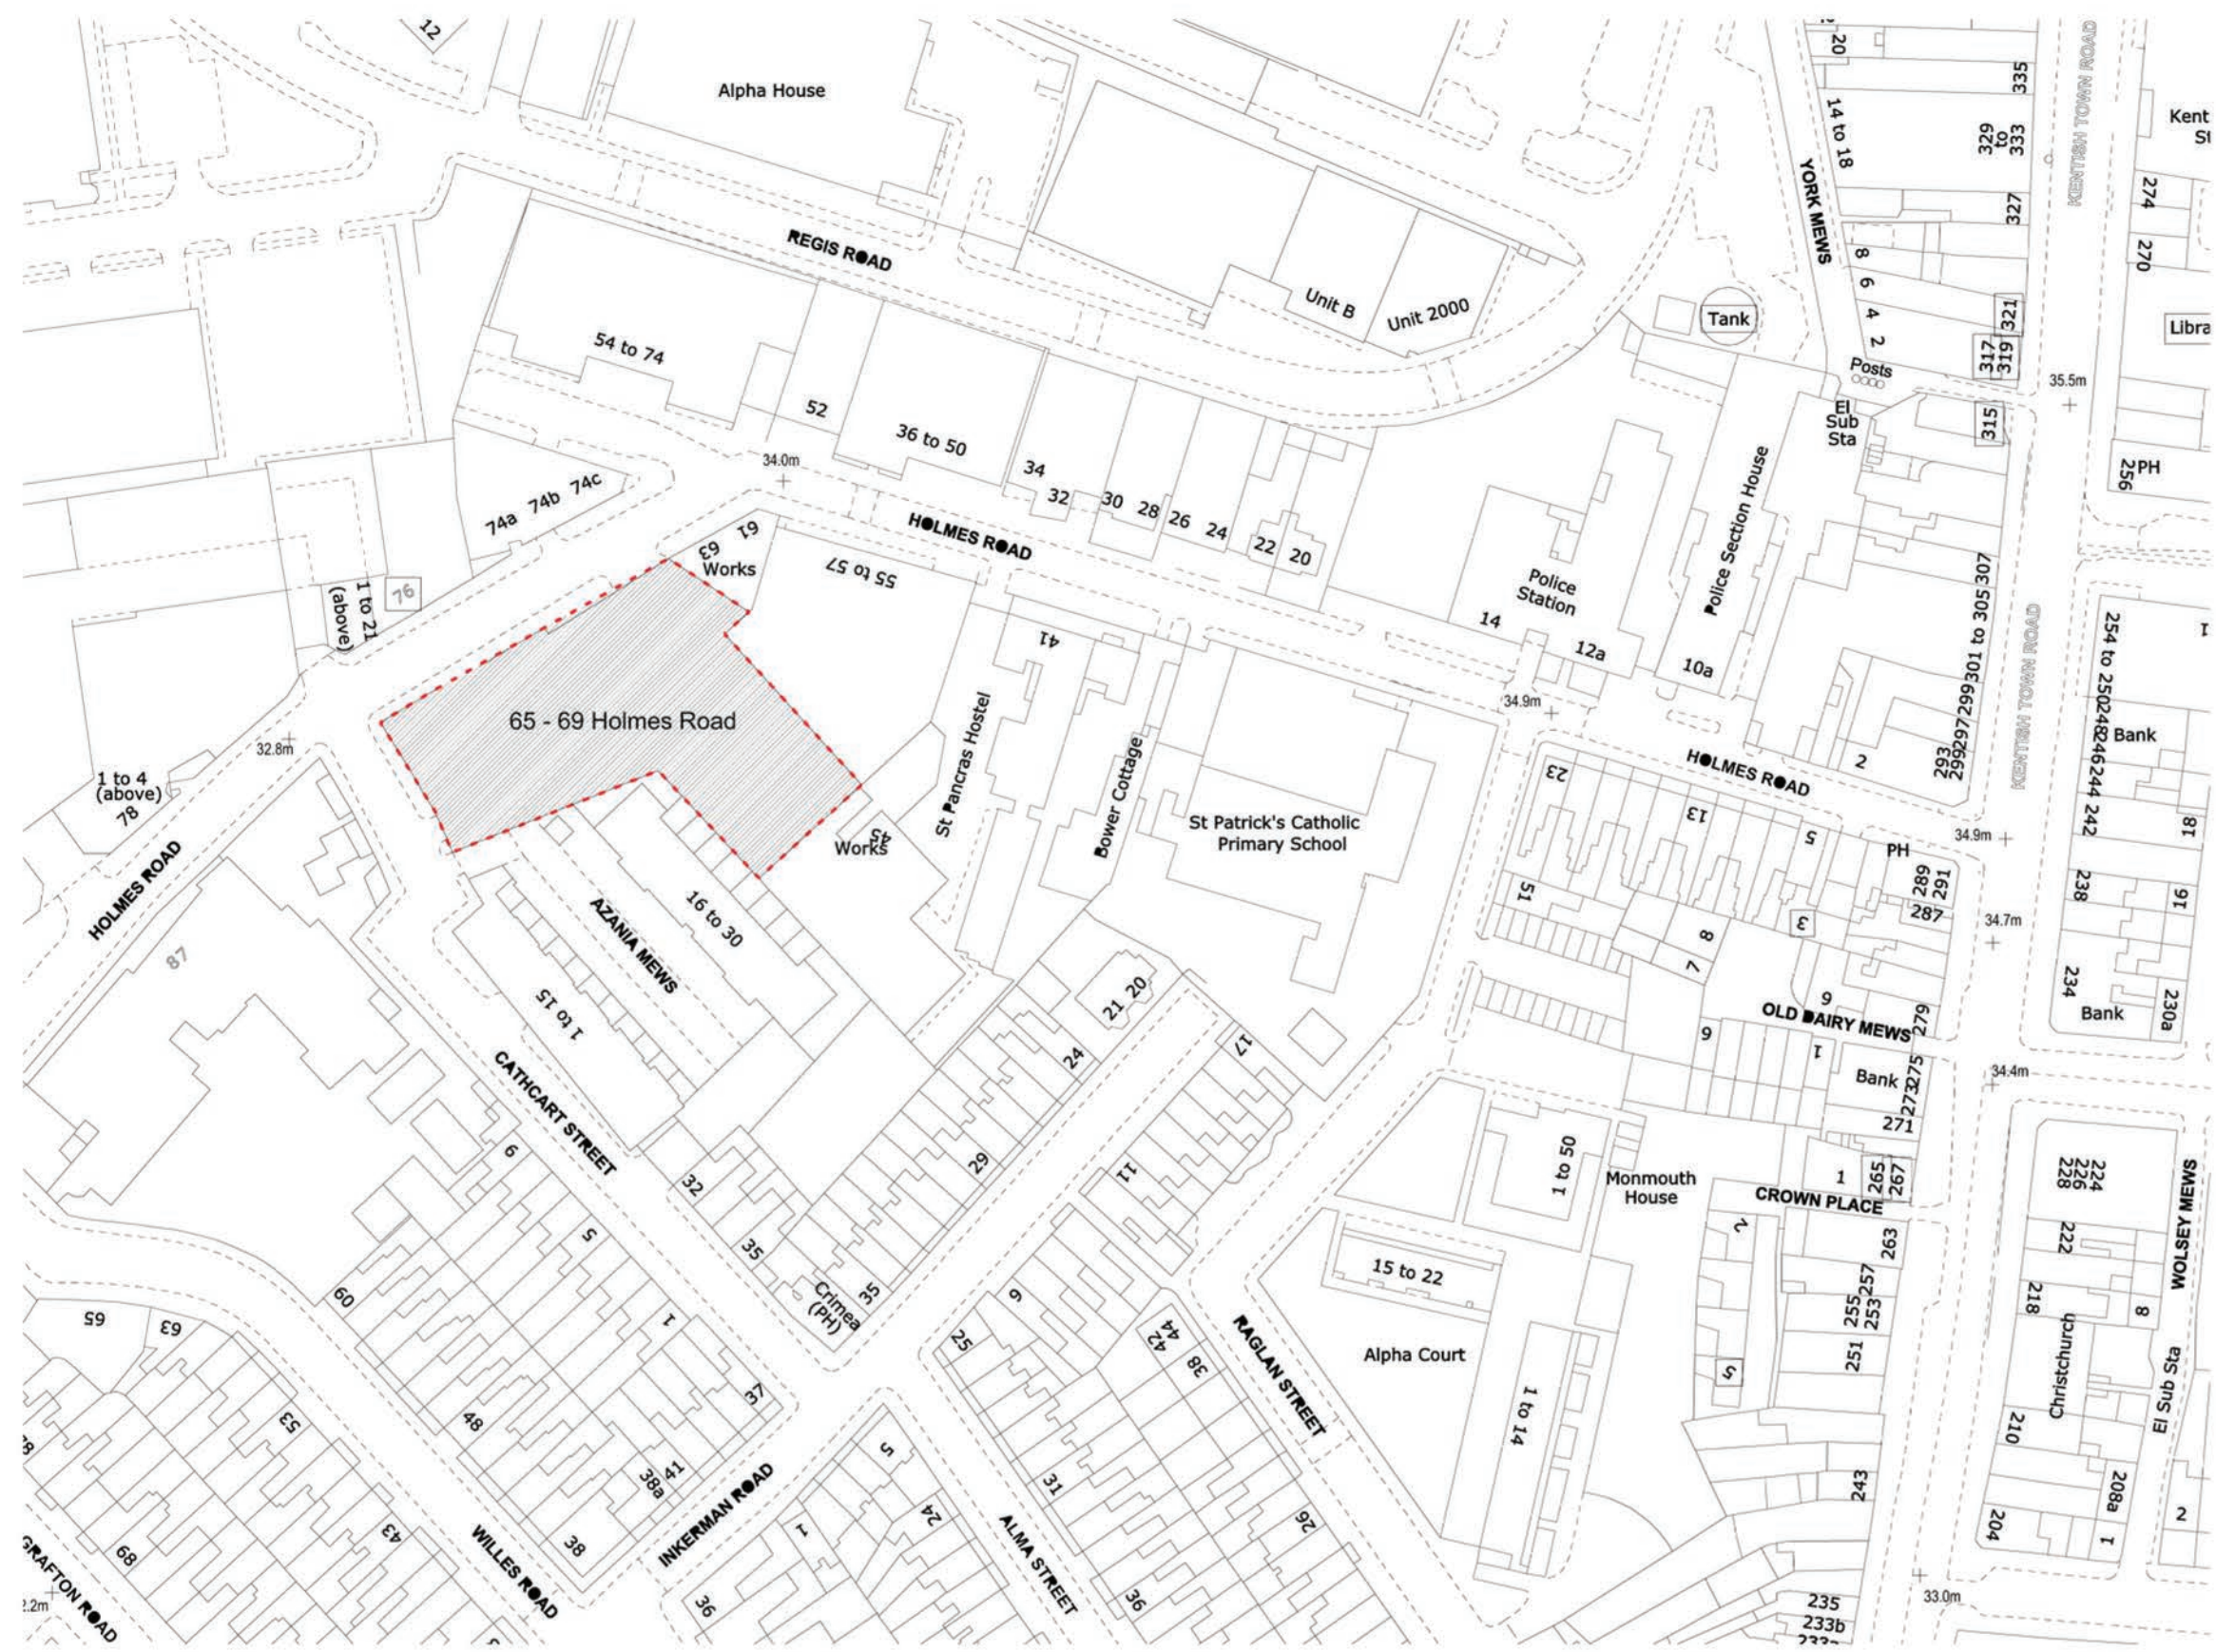

Contemporary Design Solutions

46 Great Marlborough Street
London
W1F 7JW
Telephone: 020 7494 9000 Fax: 020 7494 4944

Client

Project Title
7th Floor Extension
to Existing Student Accommodation
65-69 Holmes Road

Drawing Title
SITE LOCATION PLAN

Scale: 1: 1250@A3 Date
Drawn: MA Checked: CT
Drawing No. Rev.
180410-A(SO)P001

