
Existing Facade Elevation 002



NOTE: Existing residential door. Current colour black. On site inspection required. Will need to ask tenants if colour can change to match proposed facade paint finish.

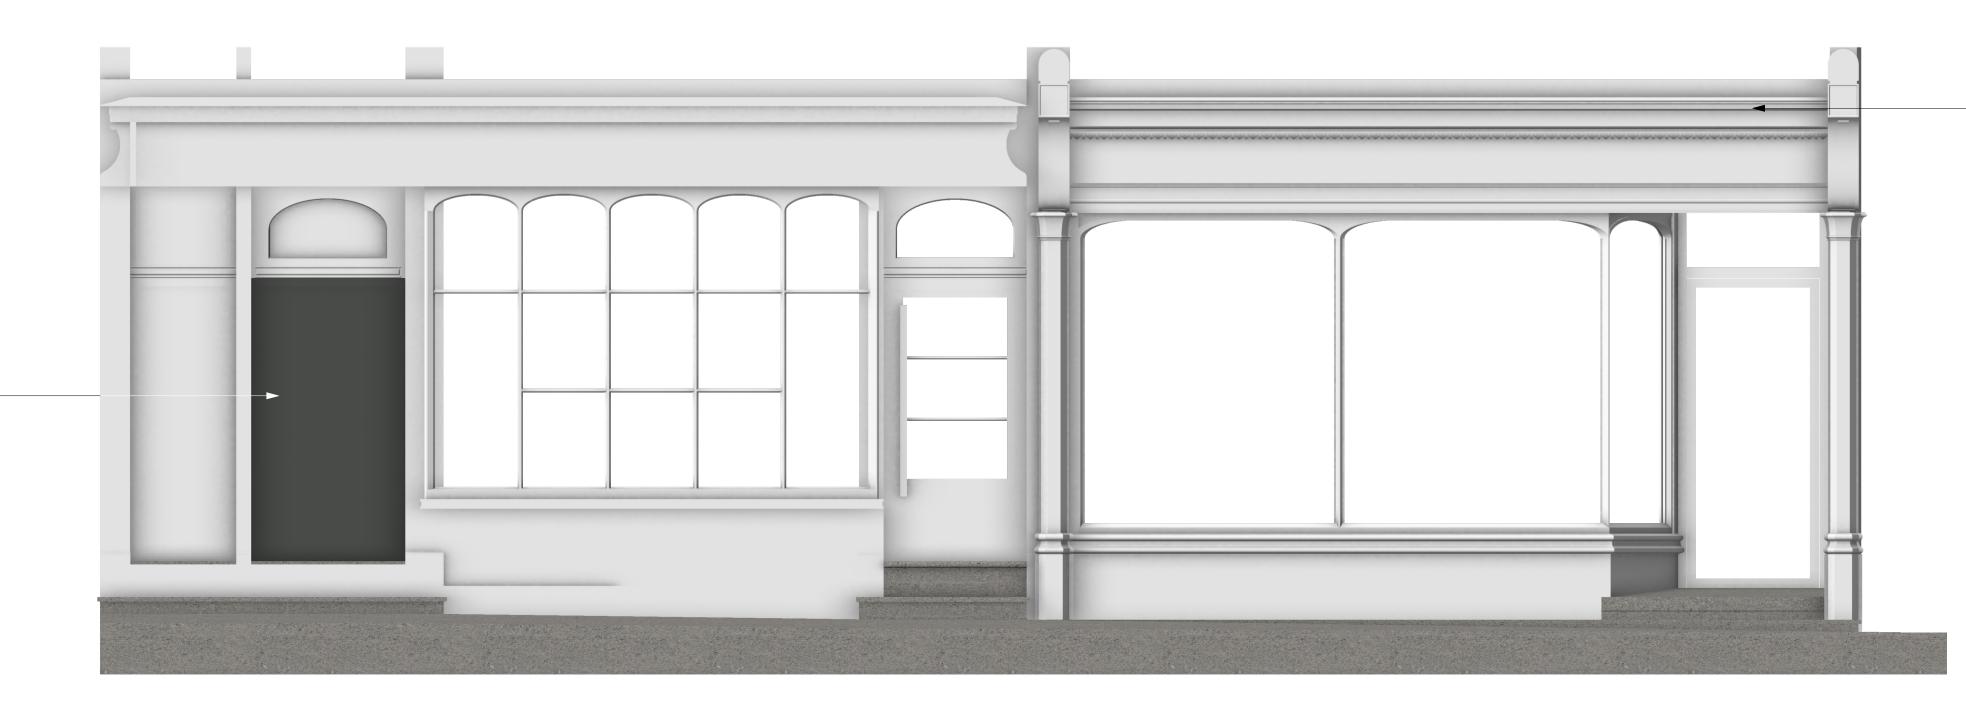

Existing Facade Elevation

NOTE: Existing awning unkown condition.

TOTAL FLOOR AREA = 92m2 / 990sqft*

* To be verified by others. Contractor to carry out full survey and site inspection. Refer to original dwg plans and check dimensions survey.

DESIGN INTENT/COSTING ISSUE

THESE DRAWINGS ARE FOR TENDER COSTING PURPOSES AND AS A GUIDE FOR DESIGN INTENT APPRECIATION TO RUSSELL & BROMLEY INTERIOR DESIGN. DO NOT BUILD FORM THESE DRAWINGS, REFER TO CORRESPONDING DETAIL DRAWINGS OR CONTROL FINISHES FOR UNDERSTANDING OF INTERIOR ELEMENTS. IF IN DOUBT ASK.

TENDER ISSUE 03.11.2023

REV DATE BY DESCRIP.

NOTES:

CLIENT RUSSELL & BROMLEY PROJECT R&B HAMPSTEAD DESCRIPTION Existing Facade Elevation DATE 03/11/2023 DRAWN BY RP CHECKED BY SCALE @ A1 1:25 @ A1 SCALE @ A3 1:25 @ A3 DRAWING NO. 002

JOB NO. 2336 REVISION:

+44 (0)20 7636 9500

