



TELEPHONE +44 (0) 207 729 4140

3 Durham

Teesdale Street studio@dk-cm.com London, E2 6QF WEBSITE www.dk-cm.com

ADDRESS

PROJECT Kilburn Arches CLIENT

Transport for London

DRAWINGTITLE Proposed elevations: Maygrove Road

DRAWING NUMBER 2108-S4-203-T0

DRAWN/ CHECKED EP / CM

SCALE 1:100@A1 1:200@A3

STATUS

31.10.2022

Stage 4 **CREATION DATE**

NOTES

are not exhaustive.

NOT FOR CONSTRUCTION

1. All co-ordinates, levels, dimensions to be confirmed on site by the Contractor and discrepancies reported to the architect immediately. 2. This drawing is to be read in conjunction with all Architects' &

Engineers' drawings, details and specification. 3. All structural and below ground elements are to be designed by the Contractor's engineers. 4. Do not scale from these drawings, including in DWG format. Use

figured dimensions only. All dimensions in mm, excluding finishes. 5. Definition of legal title and boundaries is outside of the architects scope, locations on site to be to be reviewed and confirmed by client. 6. For site information and dimensions please refer to commissioned measured survey. Coordinates based on OS National Grid. 7. Shop / fabrication drawings to be shared for all specialist elements. 8. Where provided, references are intended to support navigation and

DESIGN INTENT DRAWING This drawing shows the Employer's requirements for the visual appearance, performance criteria, and general principles for integrating the detailed design of the installation into the total building and are for the Sub-contractor's guidance only. These drawings are to be used as a basis for design development and are not to be seen as final representations of the


Design Team's requirements. Sub-contractors' shop drawings to be submitted for approval prior to fabrication.

KEY **GENERAL NOTES**

1. Refer to the gazeteer for more information on the existing condition of each arch and external 2. As per the Preliminary UXO Risk Assessment,

prior to or in lieu of a Detailed Assessment, it is recommended that appropriate UXO Risk Mitigation Measures are provided for instrusive works proposed. 3. All works within proximity to the historic

structures are to implement relevant measures to protect historic fabric. 4. Works within proximity to TfL / NR structures and the approval processes / protections required, contractor to highlight in CPP and submit RAMS.

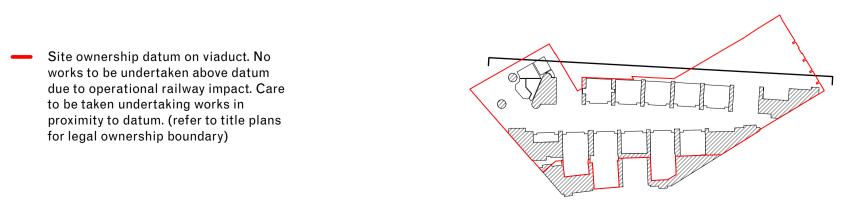

Revision T0 Tender 13/06/2023