


THE COPYRIGHT DESIGN AND PATENTS ACT  
THIS DRAWING IS THE COPYRIGHT OF OUPOST  
AND MUST NOT BE COPIED OR REPRODUCED, IN  
WHOLE OR PART, BY ANY METHOD  
WHATSOEVER, WITHOUT THE PRIOR WRITTEN  
APPROVAL OF OUTPOST

NOTES

ALL SETTING OUT MUST BE CHECKED ON SITE ALL  
LEVELS MUST BE CHECKED ON SITE  
ALL DIMENSIONS MUST BE CHECKED ON SITE  
DO NOT SCALE FROM THIS DRAWING  
THIS DRAWING MUST NOT BE USED ON SITE  
UNLESS ISSUED FOR CONSTRUCTION

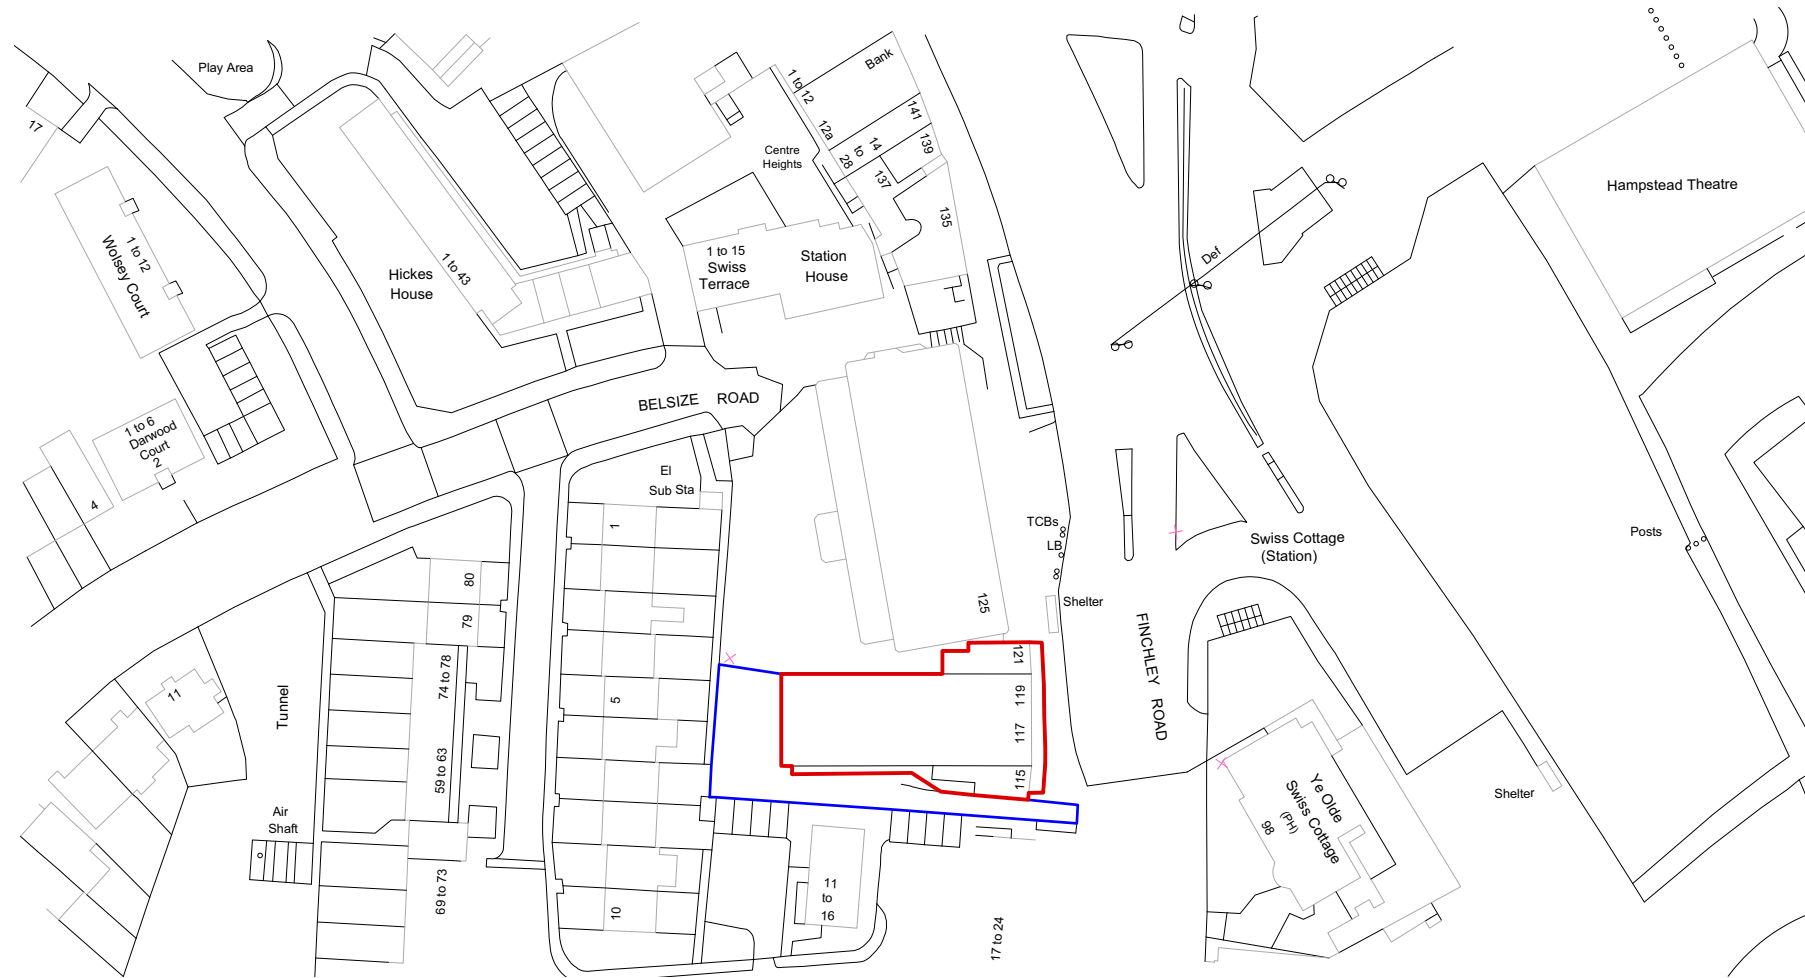

date rev issue & comments

PRELIMINARY

OUTPOST

studio@outpostlondon.com

Fourth Floor Studio,  
27 Poland Street, London, W1F 8QW

Project Title:

**115-121 Finchley Road  
NW3 6HY Camden London**

Drawing Title:

**Location Plan**

1 Location Plan  
1:1250@A3



Scale: 1:1250@A3 Date: 03.07.23

Revision: Drawing No.:

(TP)\_001