


- SOAS
Philips Building & Link Bridge
Area of Proposed Works
- SOAS

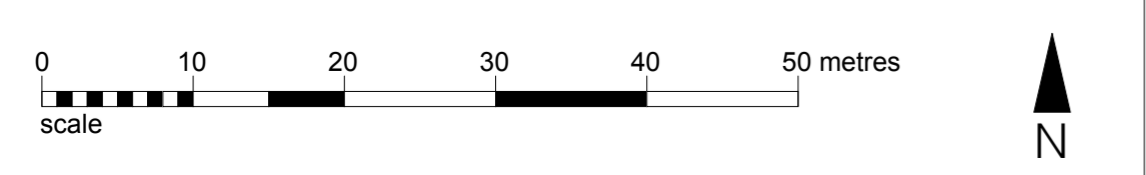

Date	Rev
Neville Bruton Design	
info@nb-design.co.uk copyright reserved	
Client	
School of Oriental and African Studies (SOAS) Thornhaugh Street London WC1H 0XG	
Drawing Title	
SOAS - Philips Building Block Plan	
Scale 1:500 @ A2	Date 24.11.2022
DO NOT SCALE FROM THIS DRAWING UNLESS USING THE SCALE BAR	
Drawing N°	
SOAS-PB-BP-001	
Revision letter	