


All dimensions to be checked on site prior to commencement of any works, and/or preparation of any shop drawings. Sizes of and dimensions to any structural or services elements are indicative only. See structural and service engineers drawings for actual sizes / dimensions. This drawing to be read in conjunction with all other Architect's drawings, specifications and other Consultants' information.  
 All proprietary systems shown on this drawing are to be installed strictly in accordance with the Manufacturers / Suppliers recommended details. Any discrepancies between information shown on this drawing and any other contract information or manufacturers/suppliers recommendations is to be brought to the attention of the Architect.

**Materials Key**

- 1 Existing White Render
- 2 Existing Brick Facade
- 3 Existing Bay with full height white painted timber framed windows
- 4 Existing white painted timber framed sash window with stained glass
- 5 Existing white painted timber framed sash window
- 6 Existing white painted timber framed casement window
- 7 Proposed white painted timber framed sash window to match existing
- 8 Existing extract
- 9 Proposed extract to kitchen

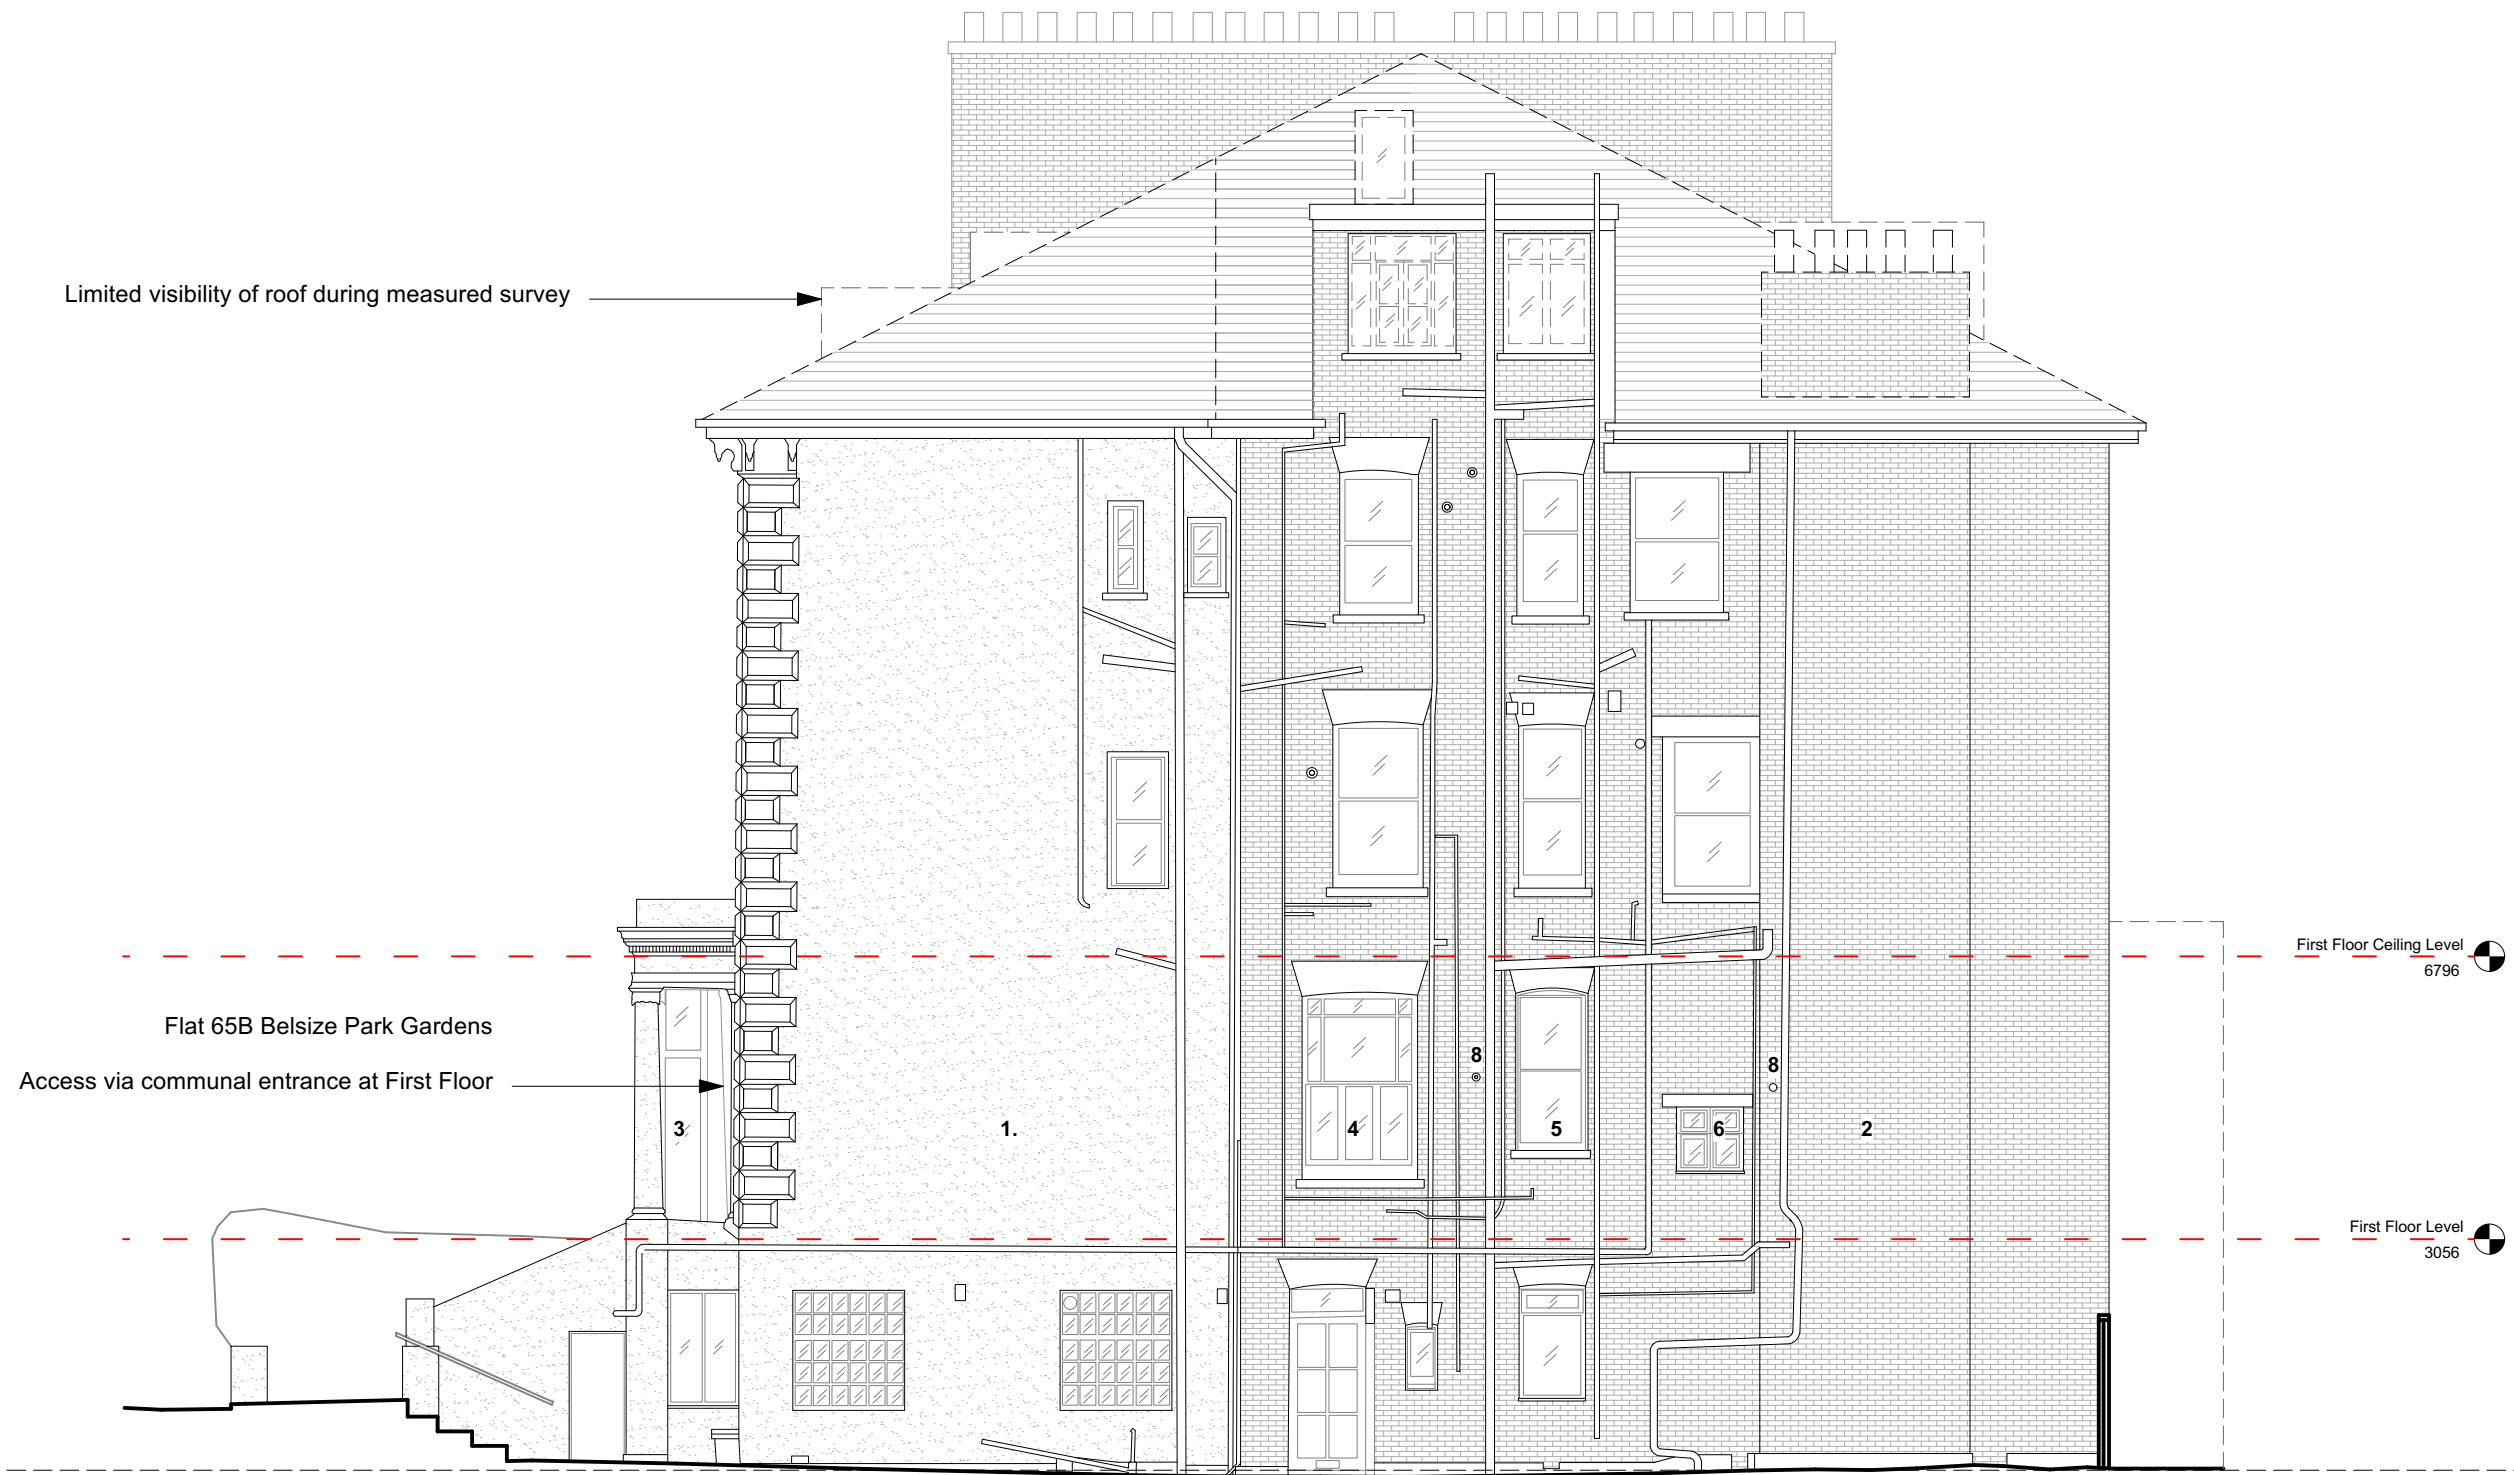

1 Existing Side Elevation  
1:100

Revision	Date	Amendment

**Sophie McManus**  
Architecture Ltd.

Sophie McManus Architecture Ltd.  
39 Fairfield Grove, Charlton  
SE7 8UA  
T: 07723708753  
E: sophie@sm-architecture.com

Client Ref

Project 65b Belsize Park Gardens Job Ref. 049 BPK

Title Existing Side Elevation

Drwg. no. EX-101 Rev.

Date October 2023 Scale 1:50 Drawn Check

Status PLANNING