
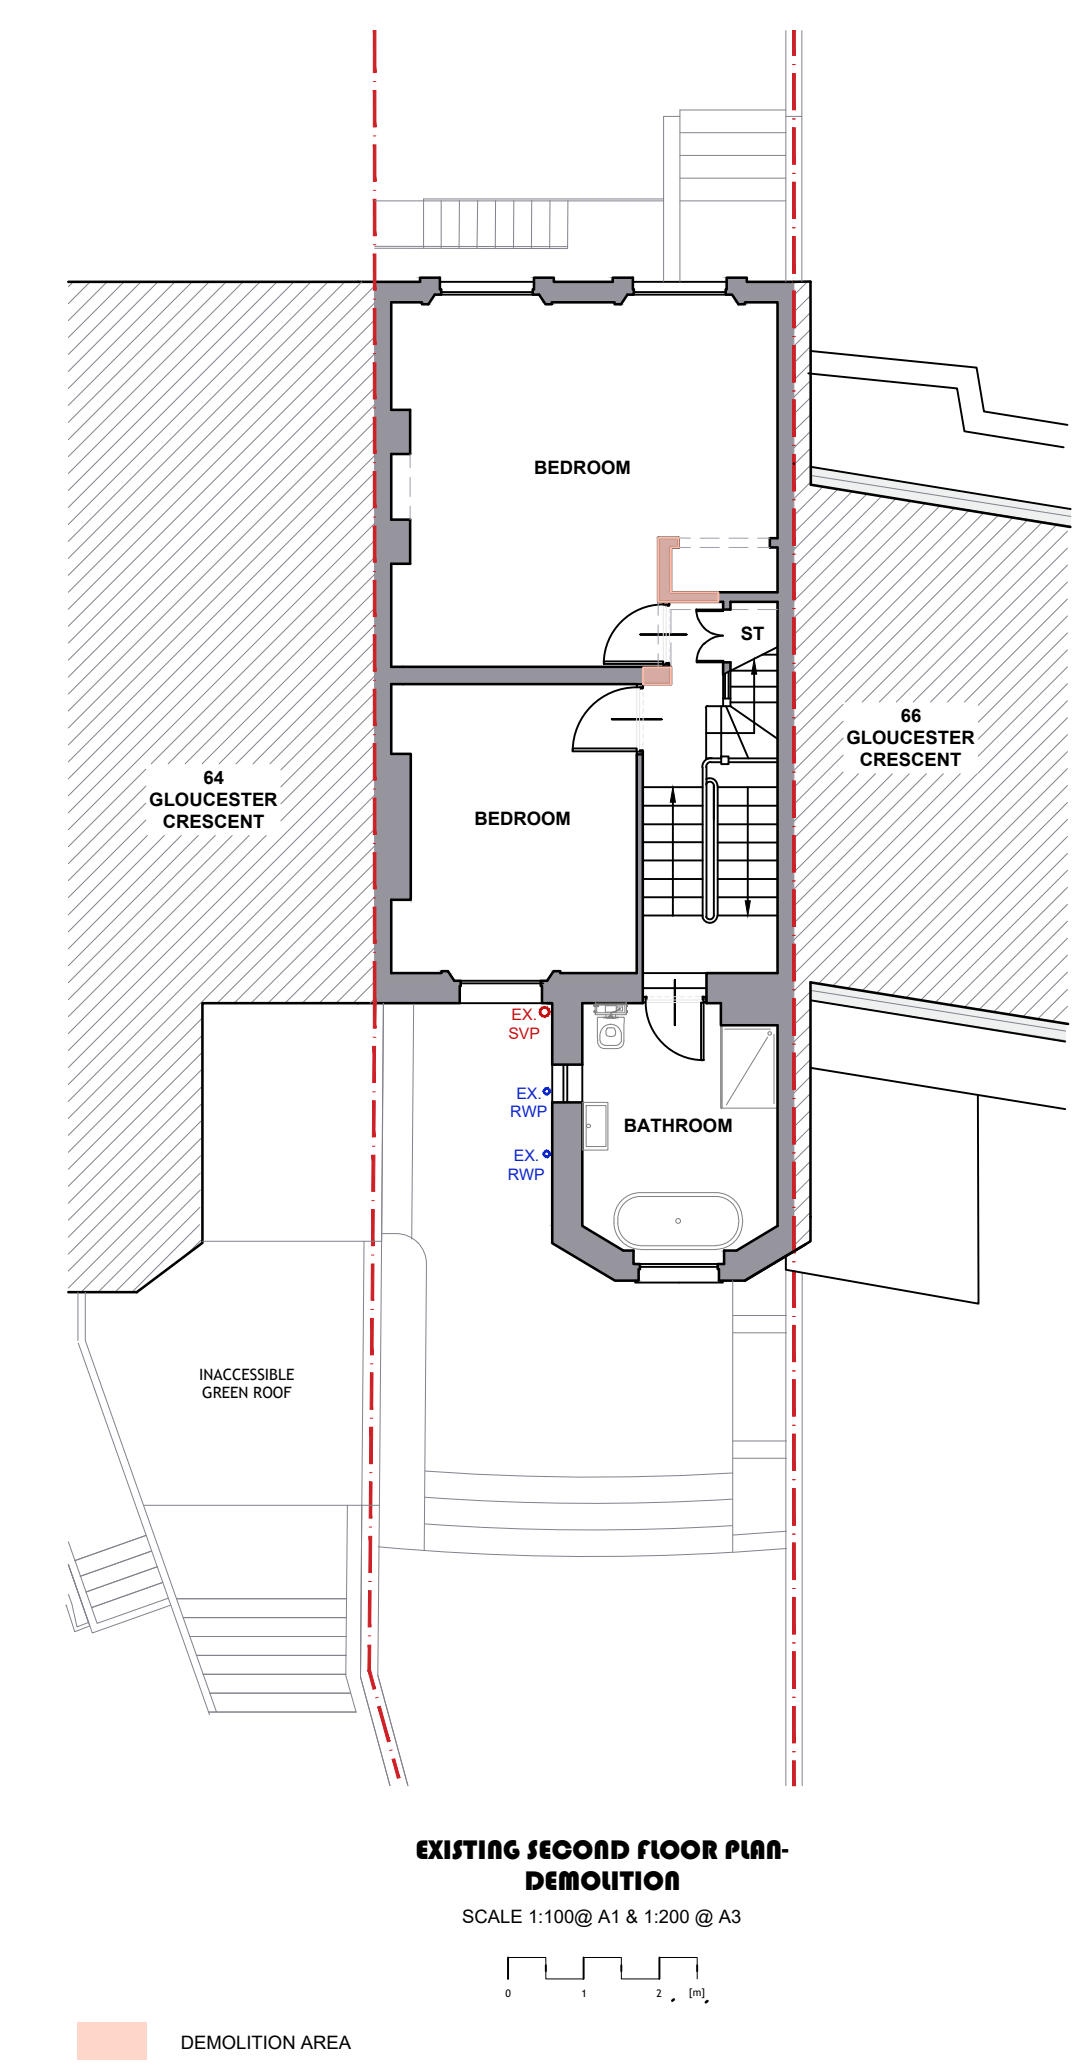
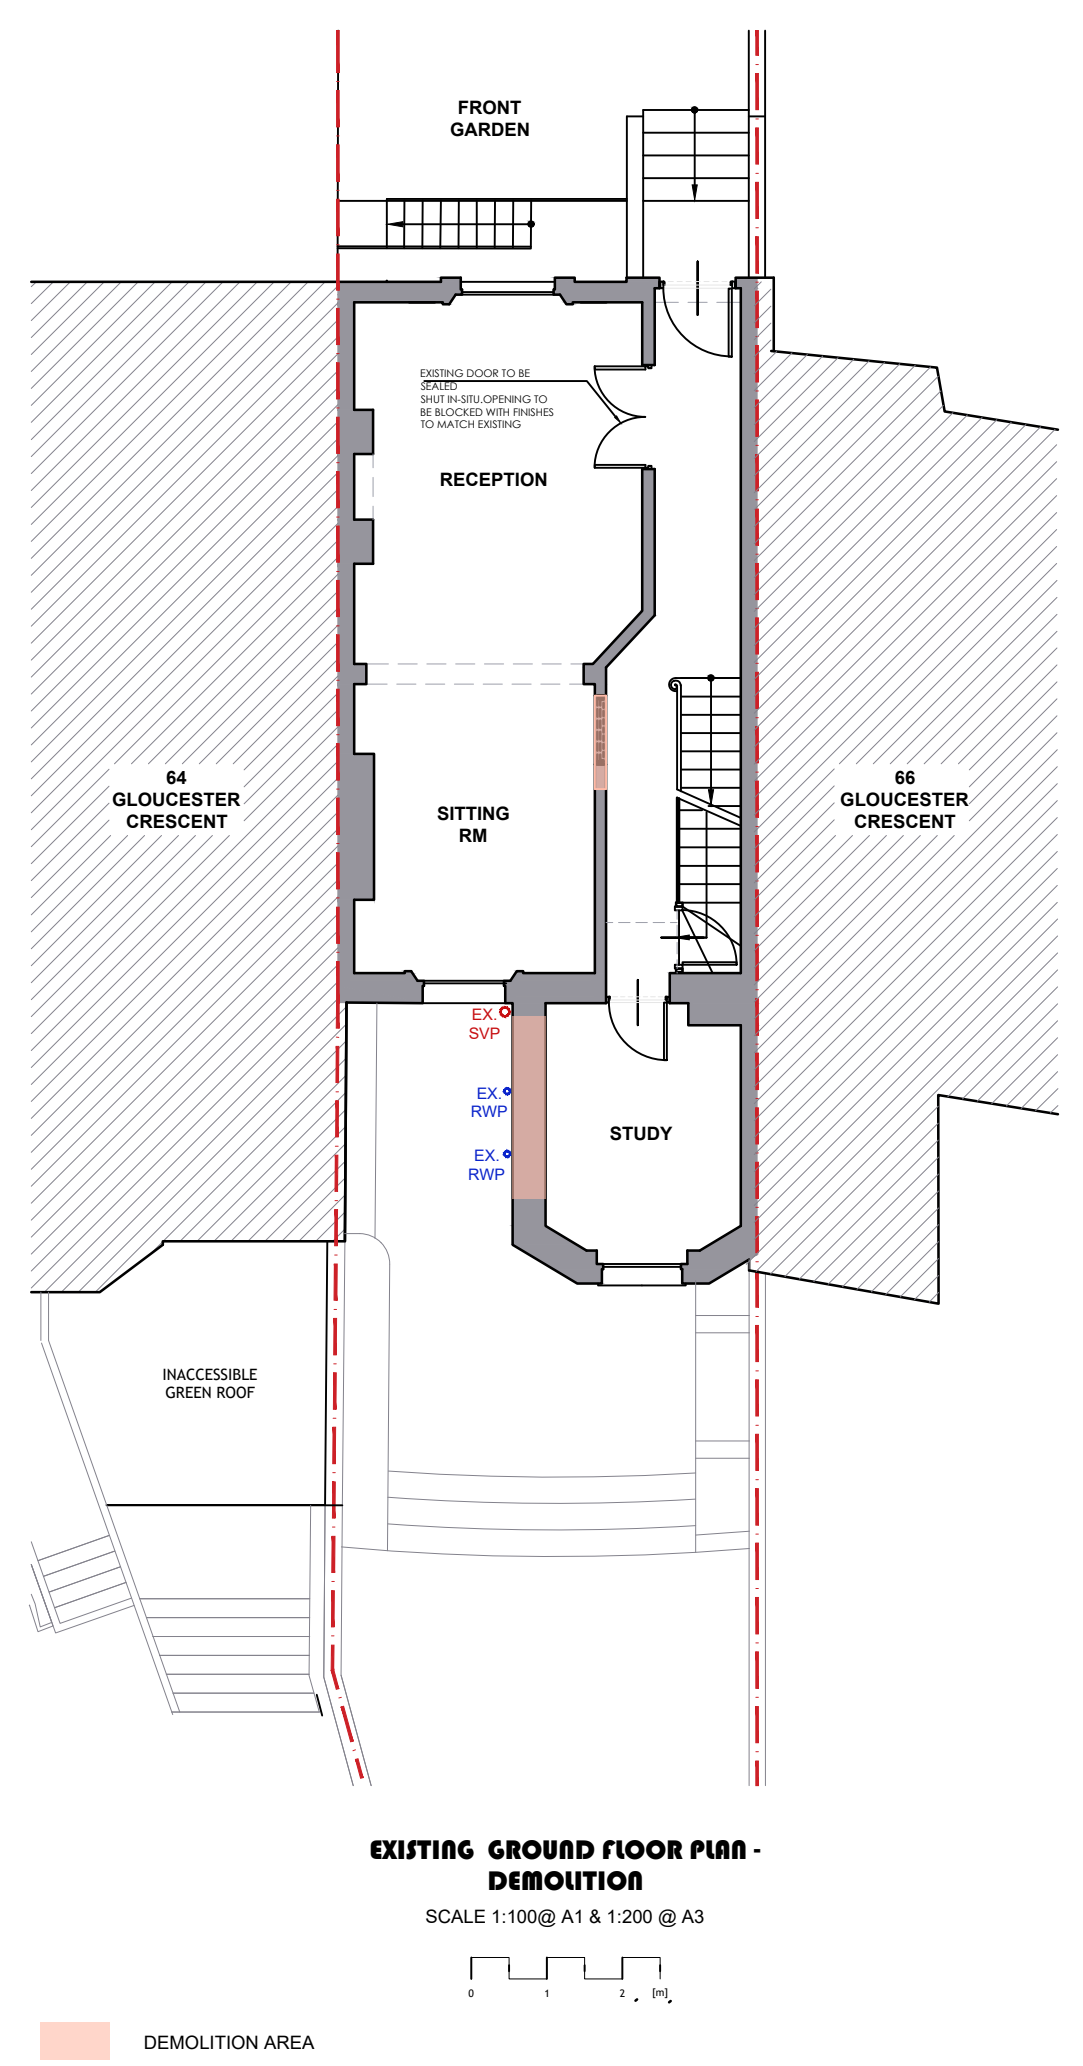
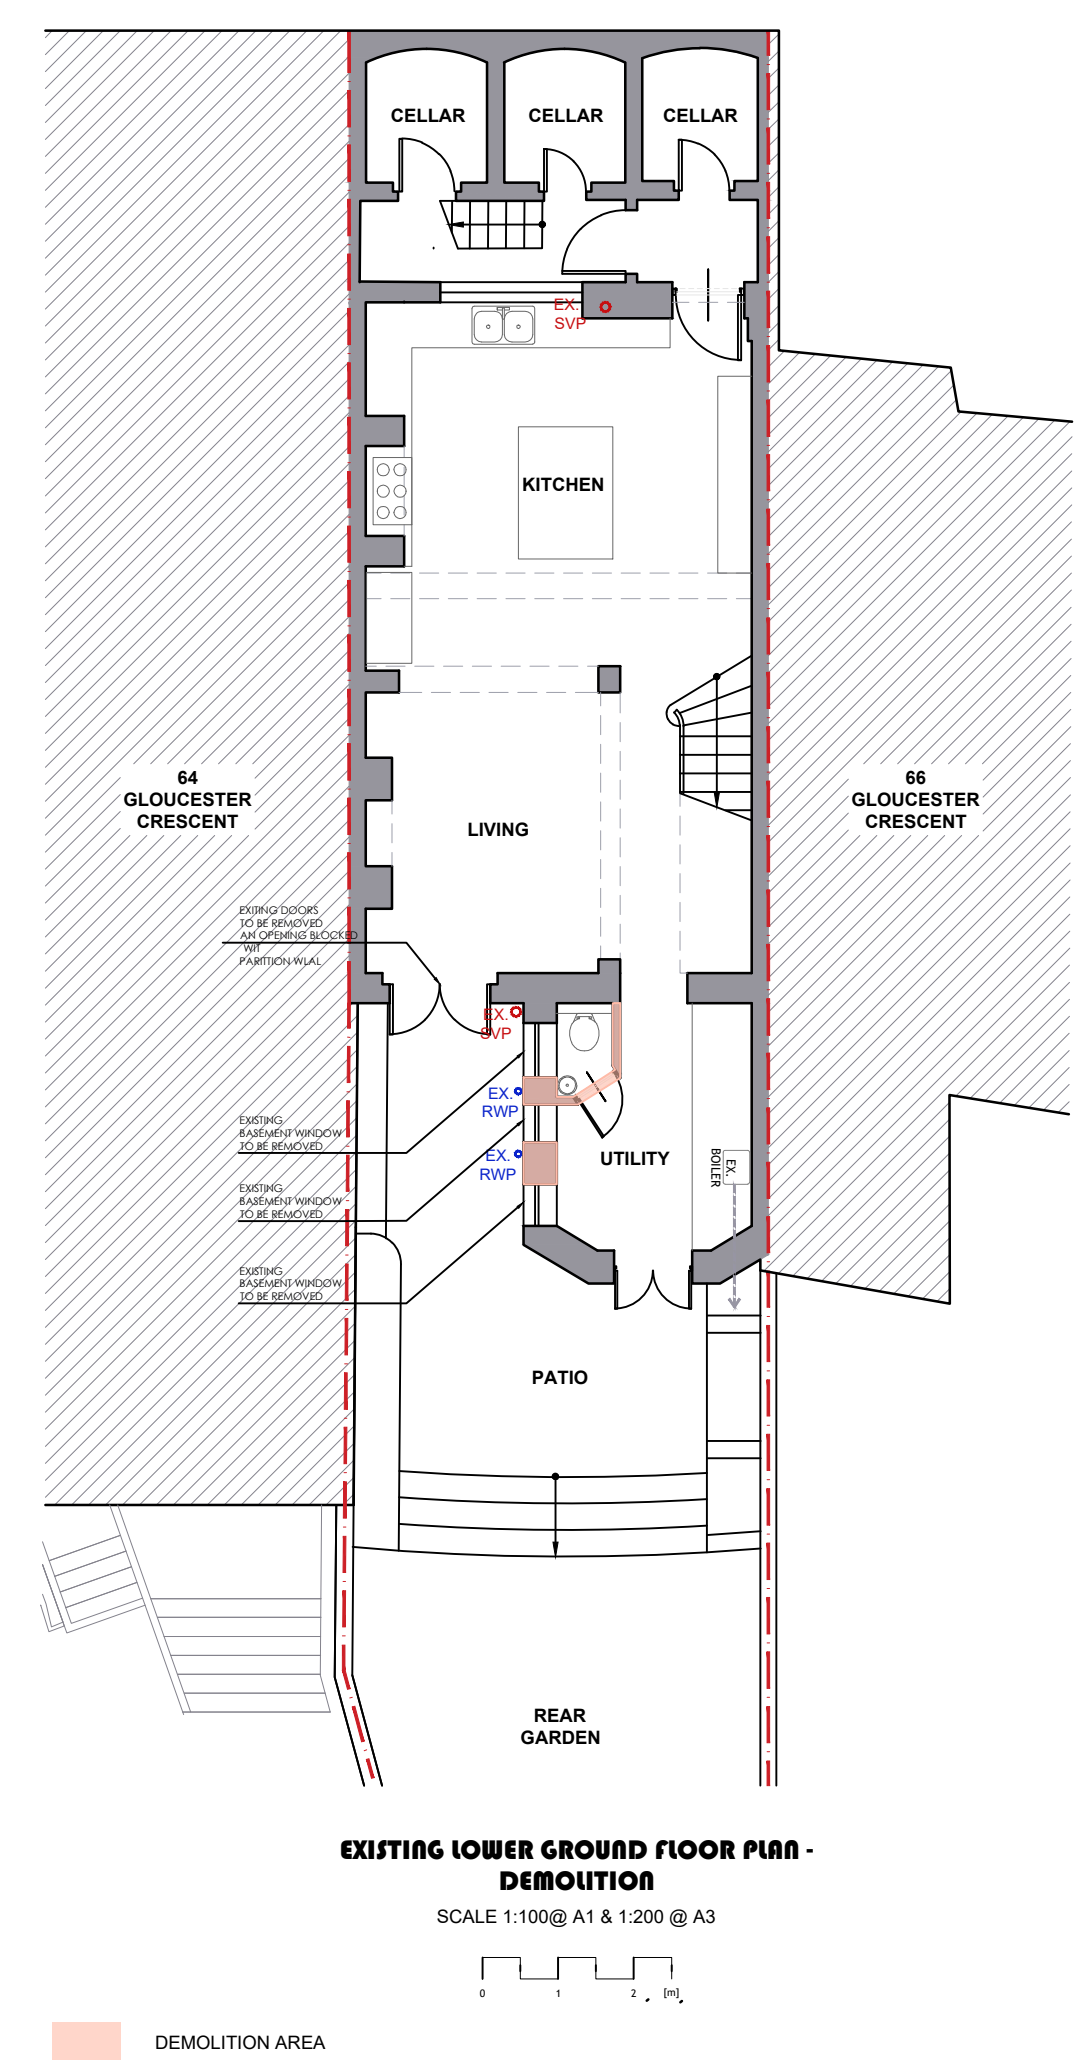
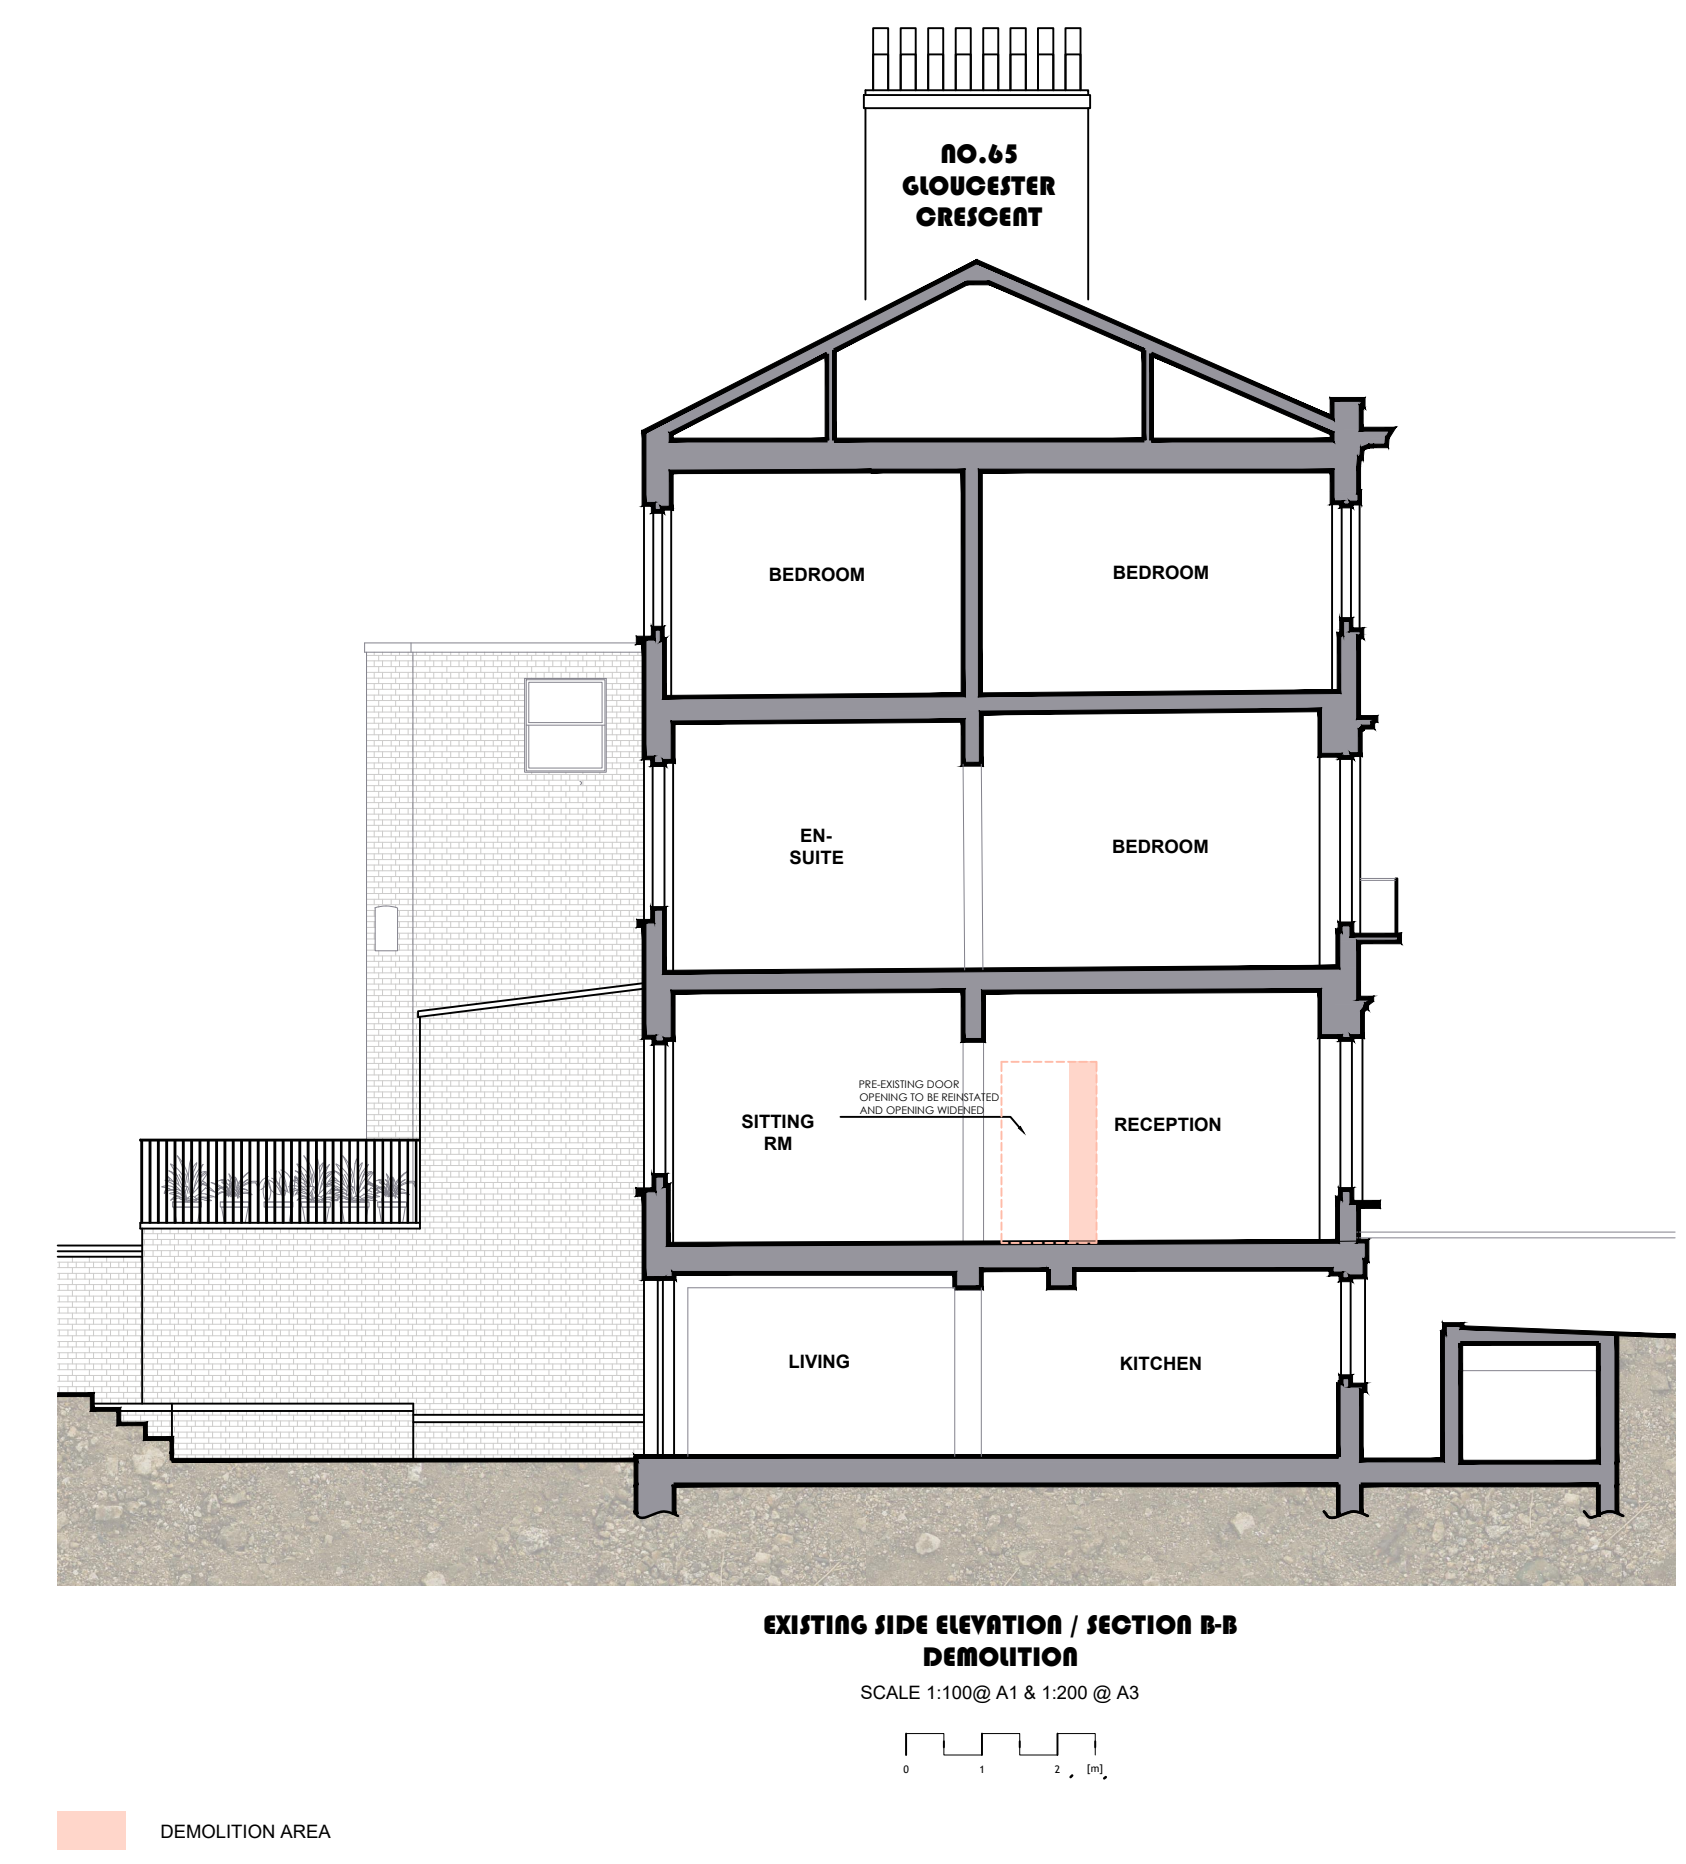


NOTES
 THIS DRAWING IS THE SUBJECT OF
 COPYRIGHT AND DESIGN RIGHTS
 AND SHALL NOT BE REPRODUCED,
 LOANED, COPIED OR SUBMITTED
 TO ANY OTHER PARTY WITHOUT
 CONSENT.

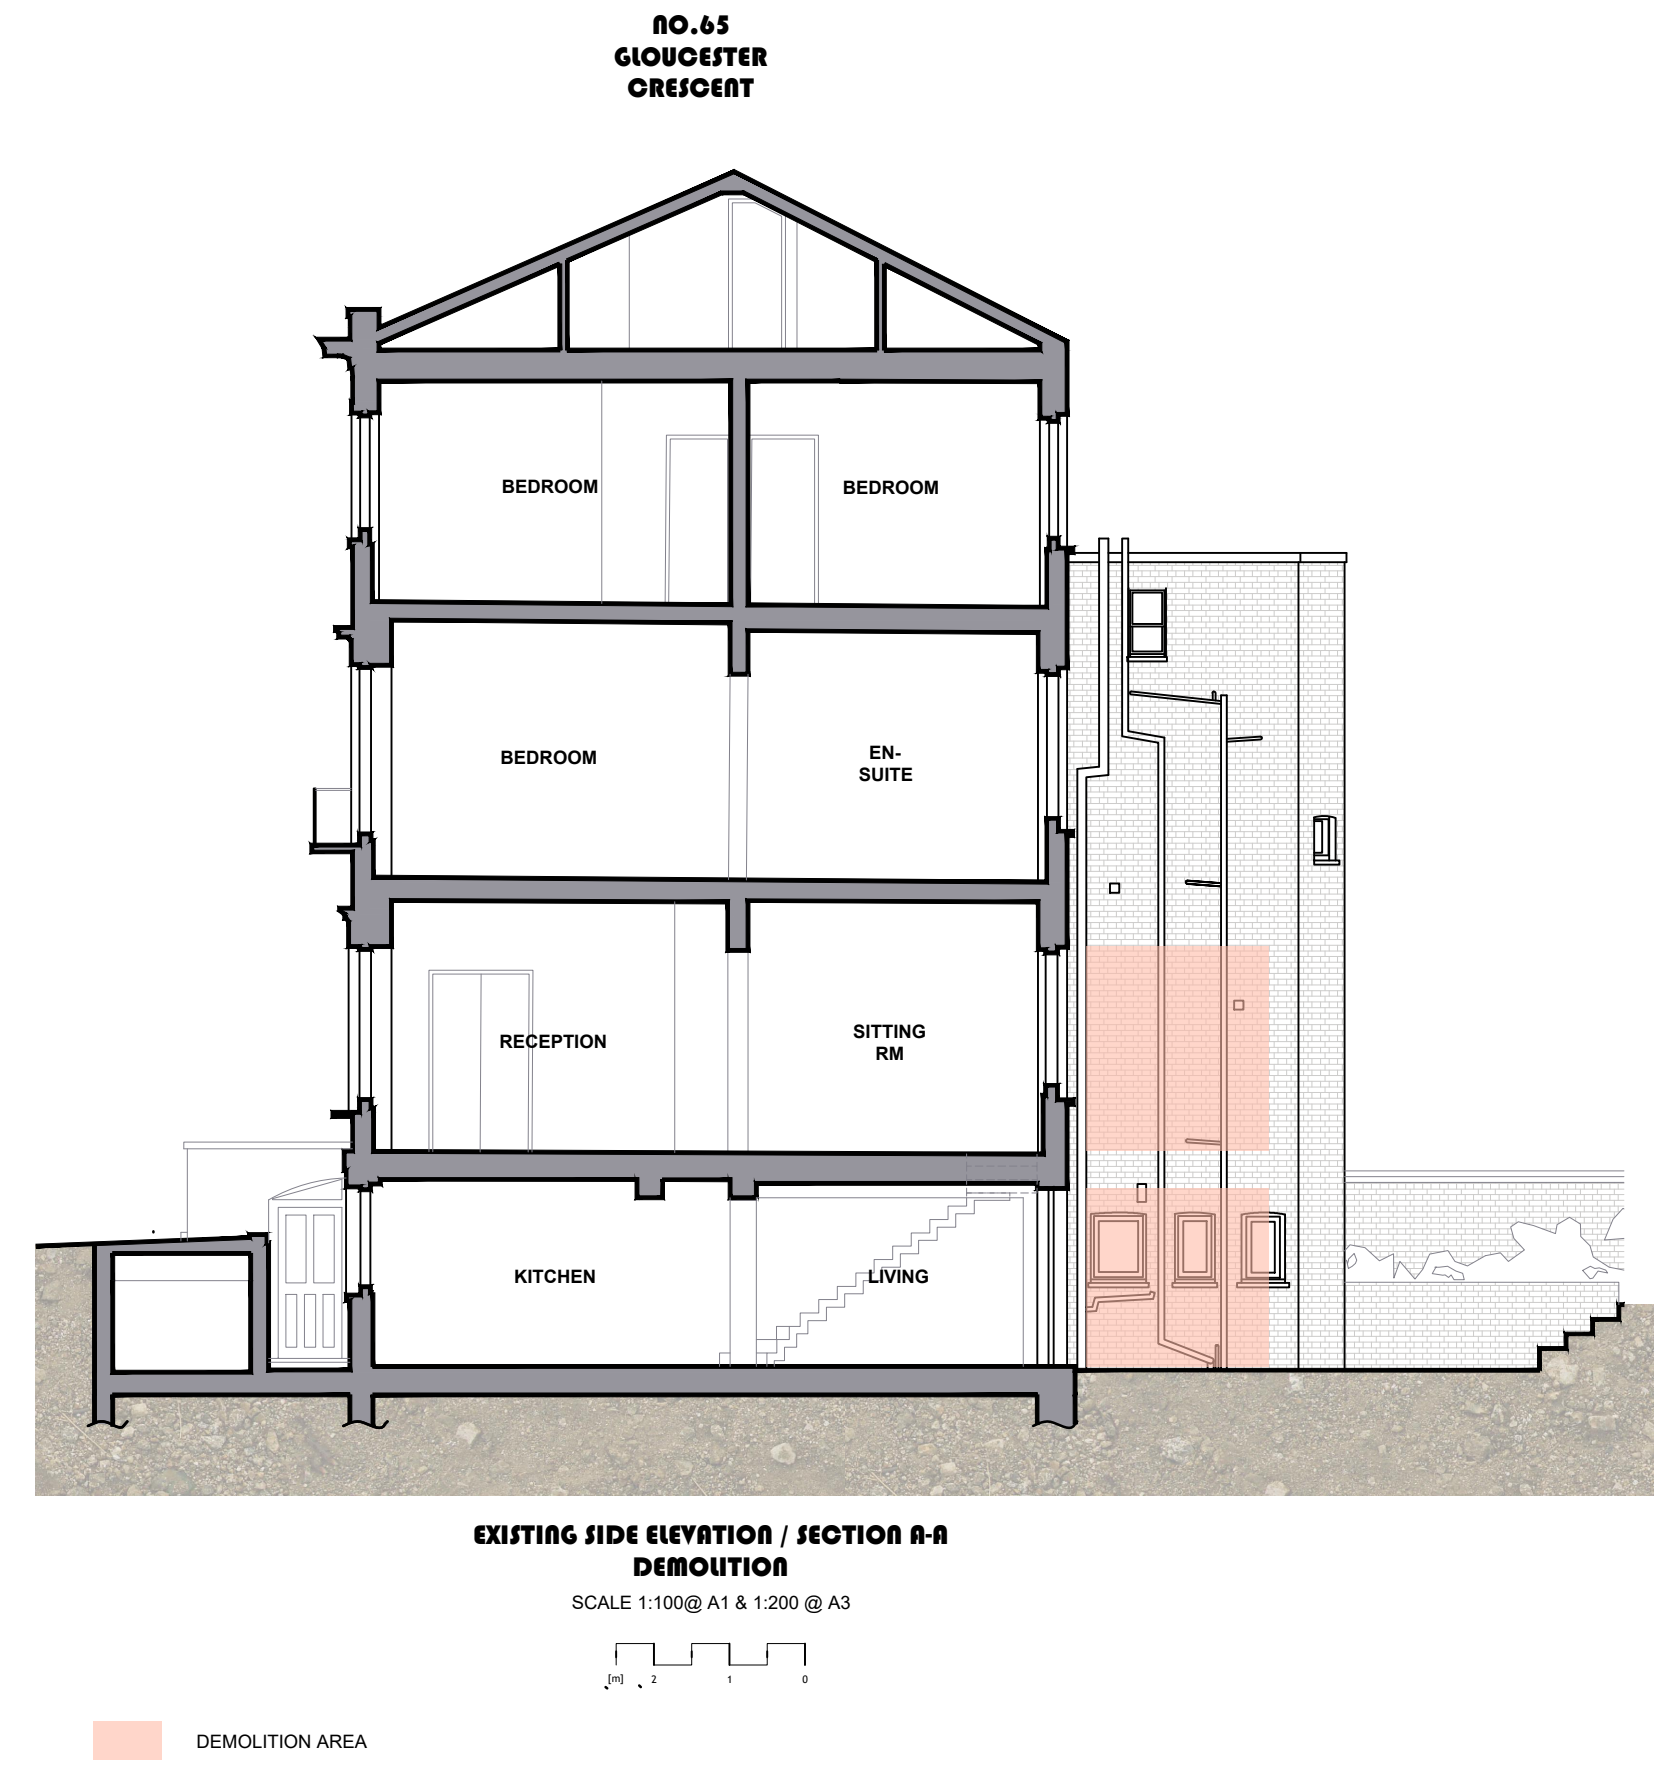

NO.	DR.	INFO
DATE		
REVISION		
PROJECT	65 GLOUCESTER CRESCENT, LONDON, NW1 7EG	
CLIENT		
DRAWING TITLE	DEMOLITION PLANS AND ELEVATIONS	
SCALE	1:100	1:200
SIZE	A1	A3
JOB NO.	2023110	
STAGE	P	
DWG NO.	2023110.P.500	
REVISION		
DATE		
DRAWN	MB	
CHECKED	MB	