



D1
014

FIRST FLOOR RAILINGS TO FULL HEIGHT WINDOWS: ELEVATION, 1:10 SCALE

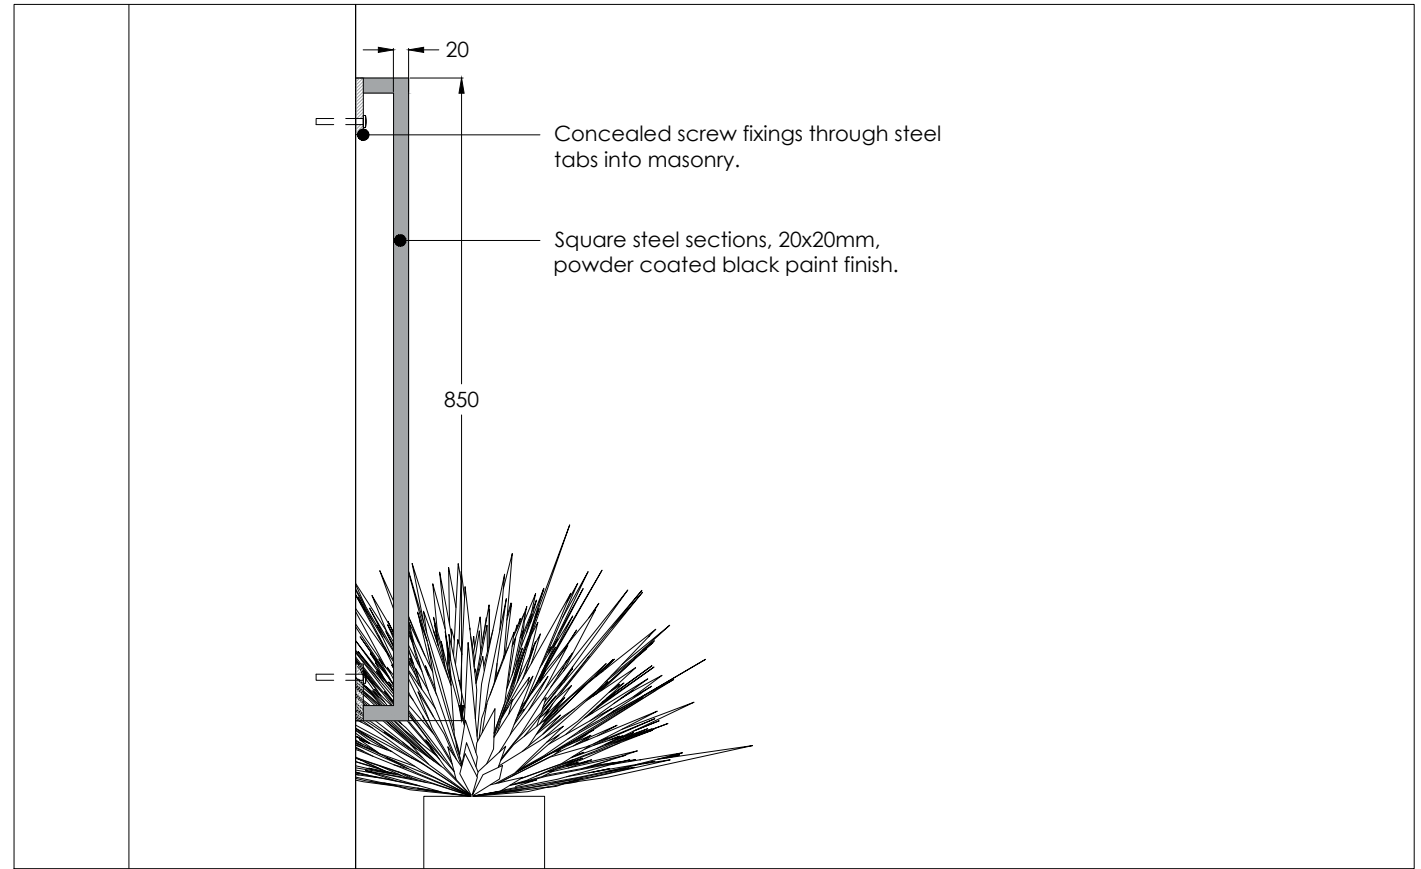


D2
014

FIRST FLOOR RAILINGS TO FULL HEIGHT WINDOWS: SECTION, 1:10 SCALE

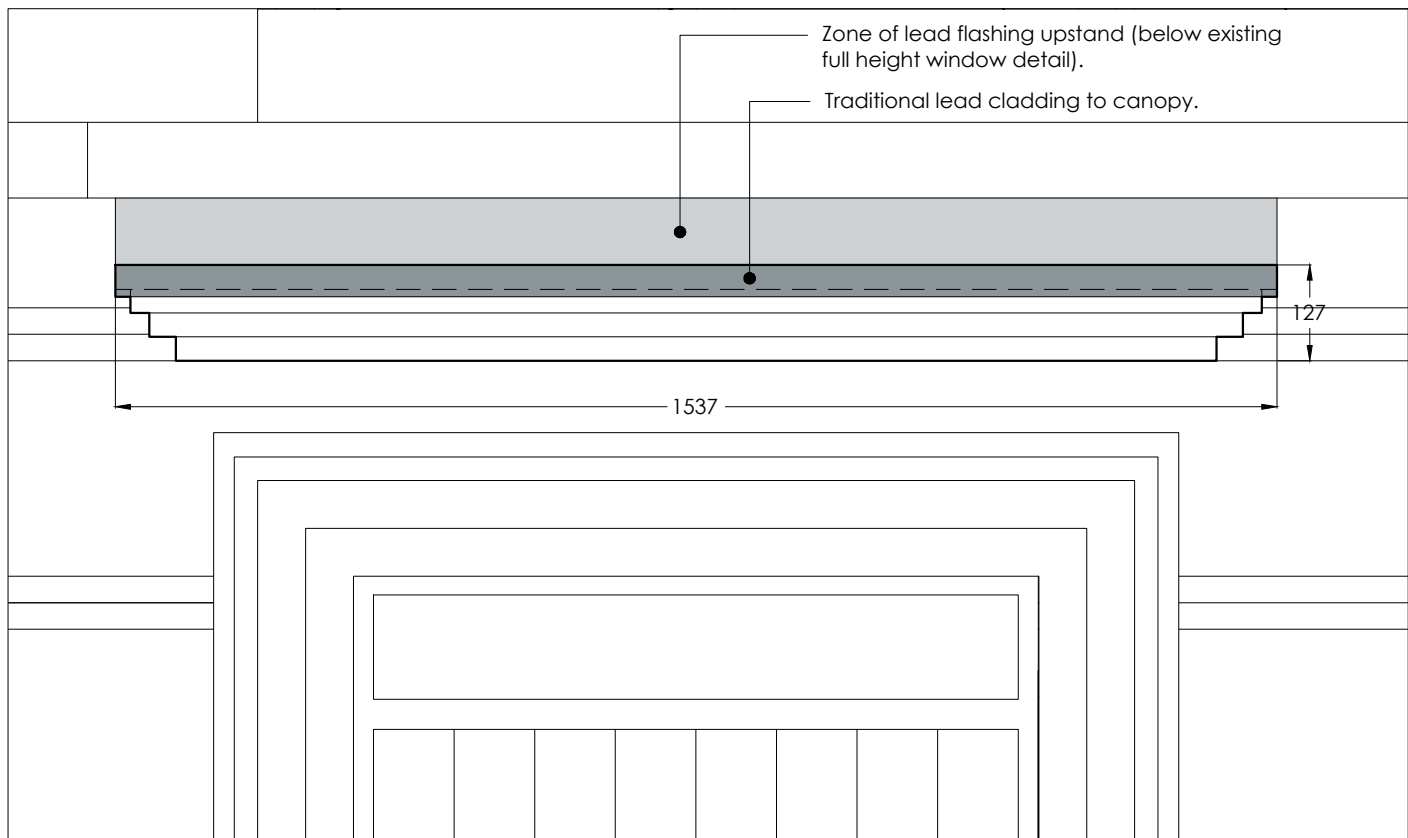


D3
014

CANOPY OVER FRONT DOOR: ELEVATION, 1:10 SCALE

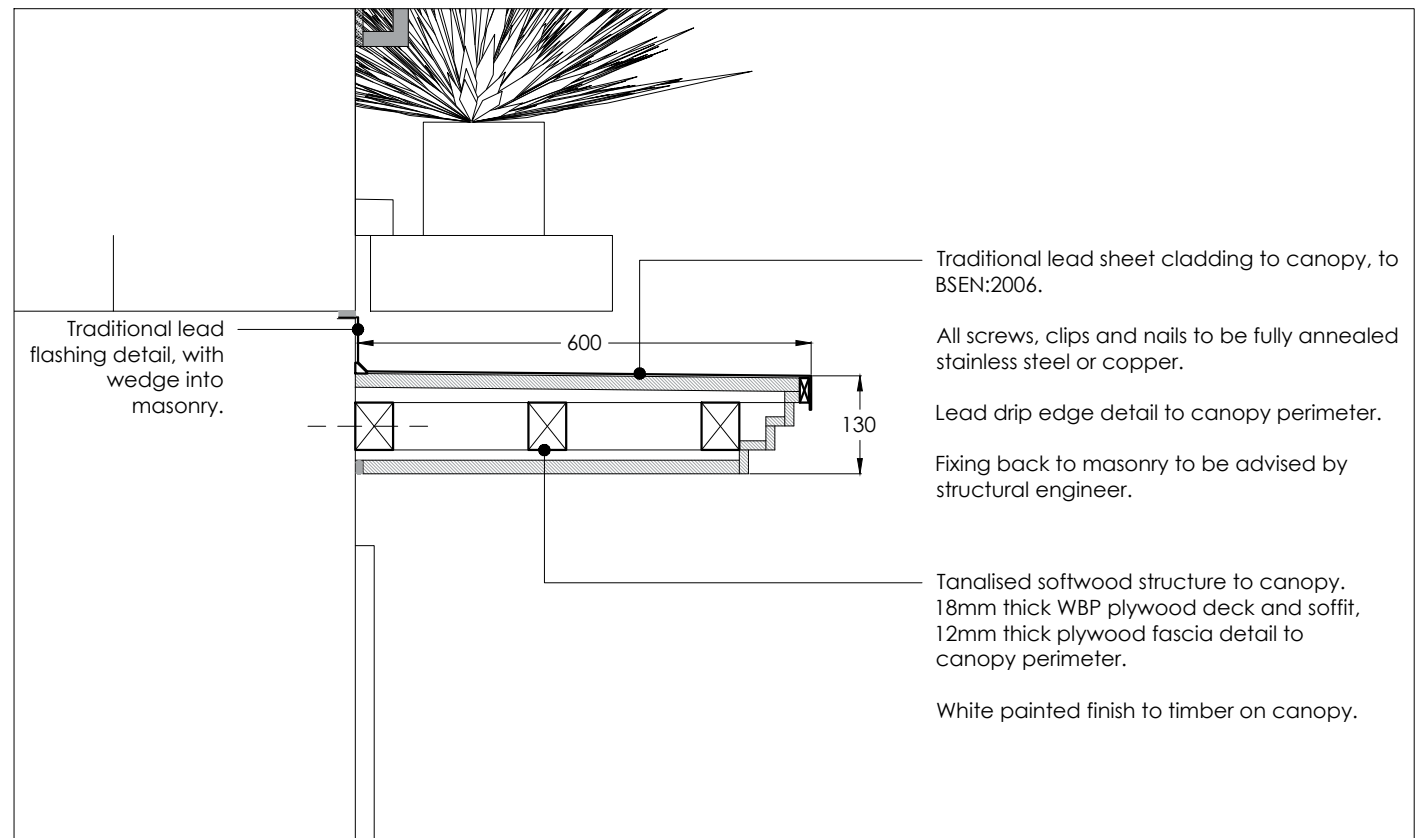


D4
014

CANOPY OVER FRONT DOOR: SECTION, 1:10 SCALE

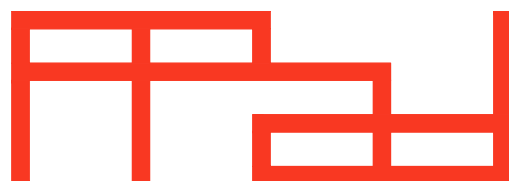

Paper Project architecture and design ltd
The Sawmills
Dunshill Road
London
SW18 4QL
t: 020 8947 0420
e: office@paperproject.co.uk
w: www.paperproject.co.uk

Revisions:		
Date:	Rev:	Revision description:

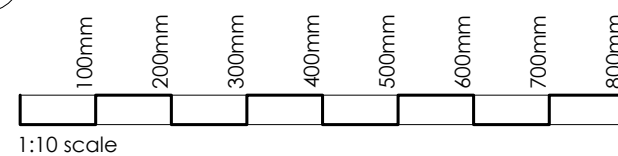

Job: 41 Priory Terrace, NW6 4DG
Job No: 23579
Date: January 2, 2024
Scale: 1:10 of A3
Status: PLANNING APPLICATION
Dwg Name: Details: window railings and canopy
Dwg No: 23579_PL_014