

MUSEUM ST 41

WATER AND SEWAGE

SCALE 1:50




LEGEND / DESCRIPTION

INTERIOR FINISHING

000 | ROOM NAME
m² | FLOOR

- SCOPE OF WORK
- EXISTING WALLS
- WALLS TO BE DEMOLISHED
- PARTITION WALLS
- 270 • EXISTING ROOM HEIGHT/LINTEL/BREAM
- AIR CONDITIONER
- VENTILATION DUCTS
- PIPES FOR AIR CONDITIONING

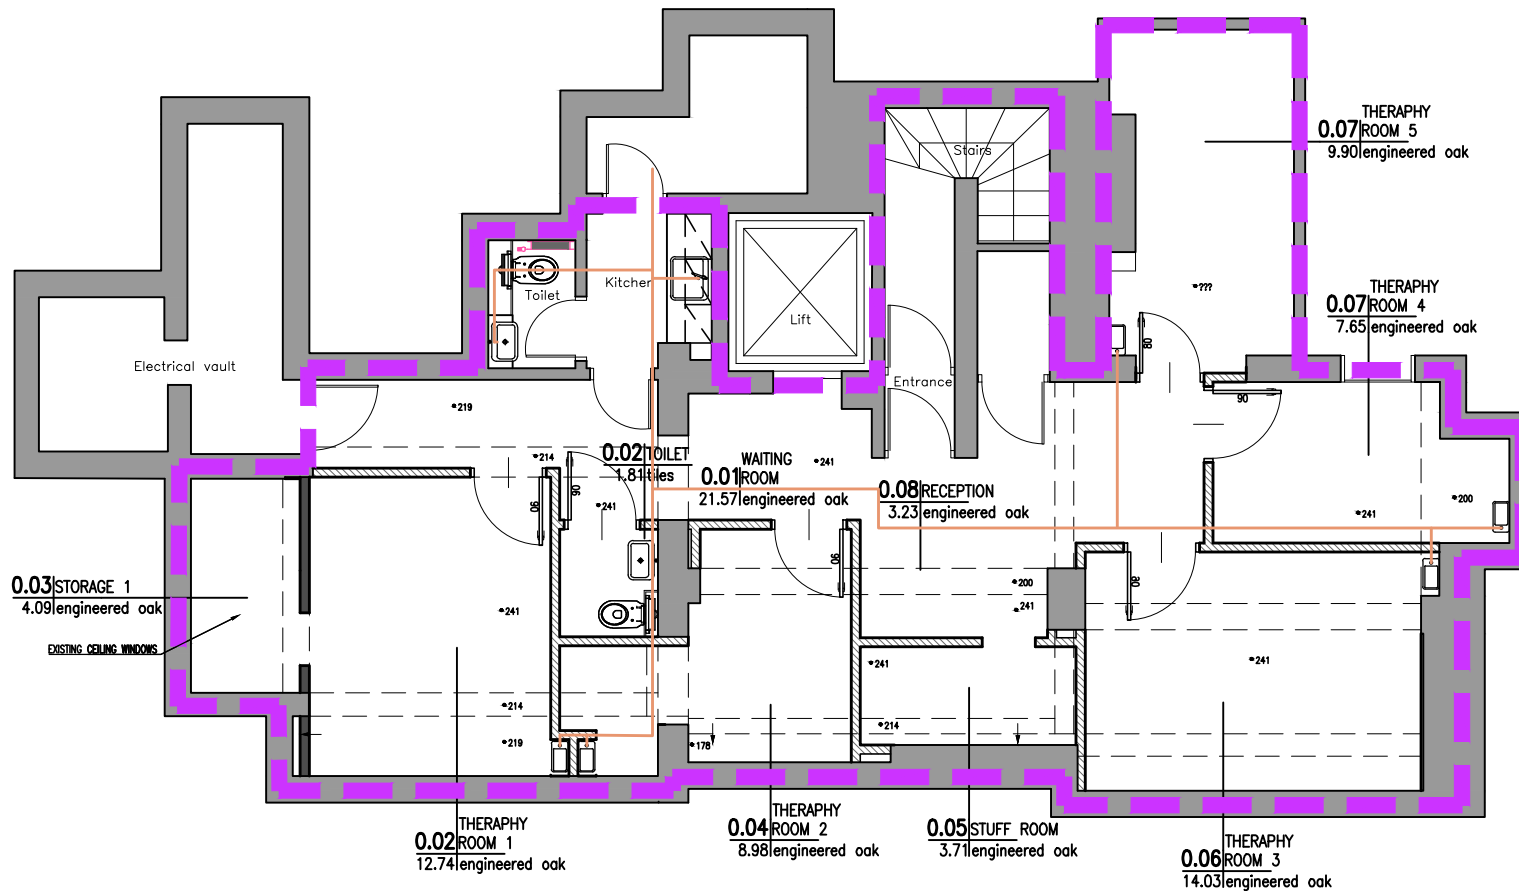

SUBJECT OF DRAWING:

WATER AND SEWAGE

DESIGNER DETAILS

eng. Paweł Kuś,
tel. +48 534 538 940

DRAWING NUMBER:
6

SCALE:
1:50

EXECUTION DATE:
10.01.2024r.