

MUSEUM ST 41  
DEMOLITION  
SCALE 1:50




LEGEND / DESCRIPTION

INTERIOR FINISHING

000|ROOM NAME  
m2|FLOOR

- SCOPE OF WORK
- EXISTING WALLS
- WALLS TO BE DEMOLISHED
- EXISTING ROOM HEIGHT/LINTEL/BELM
- DRAINAGE FOR WATER AND SEWER INSTALLATIONS

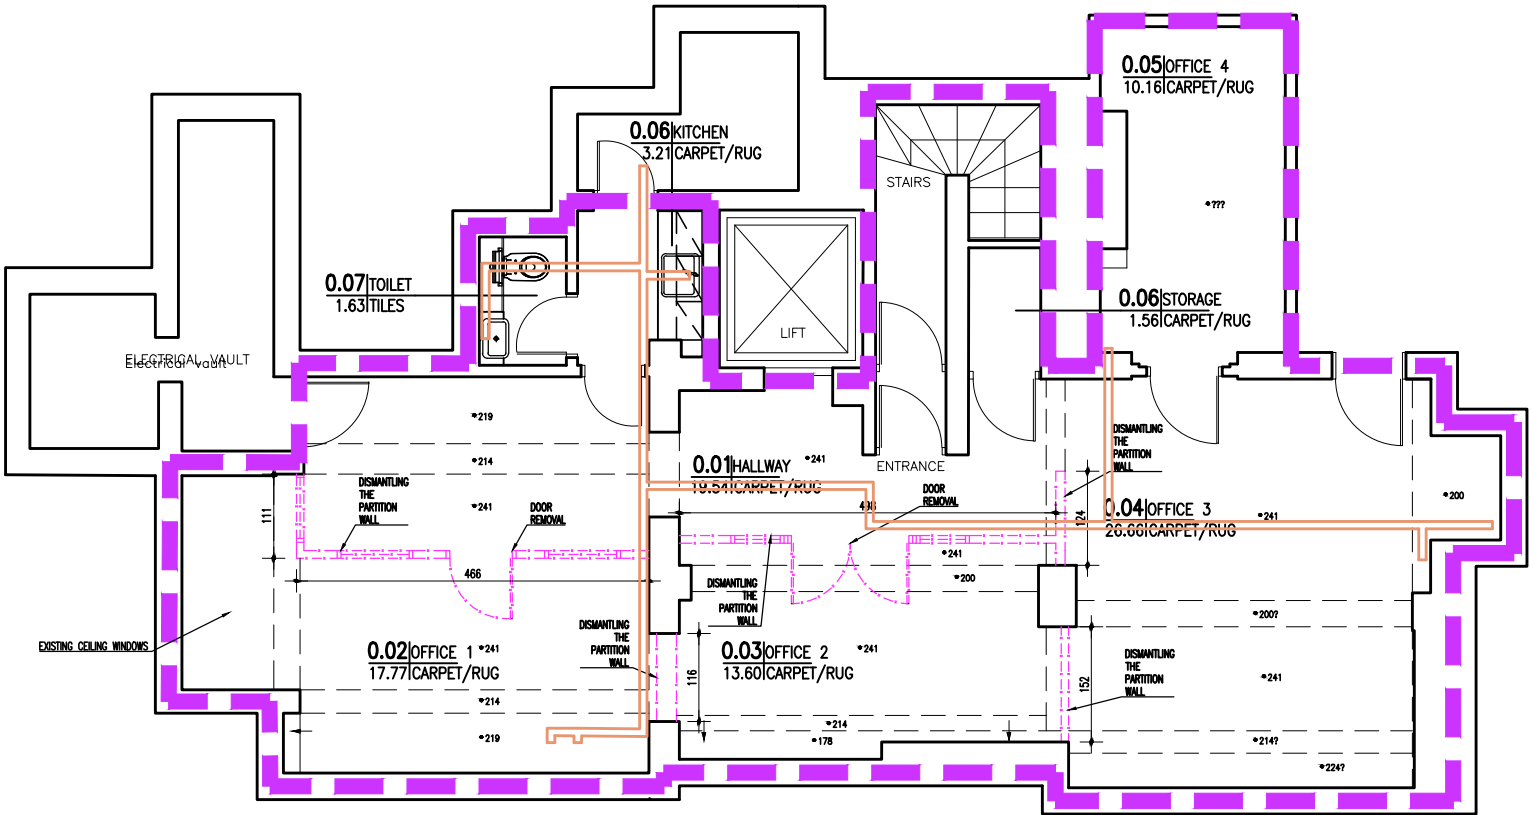

SUBJECT OF DRAWING:  
DEMOLITION

DESIGNER DETAILS

eng. Paweł Kuś,  
tel. +48 534 538 940

DRAWING NUMBER:  
3

SCALE:  
1:50

EXECUTION DATE:  
10.01.2024r.