

MUSEUM ST 41
VENTILATION
SCALE 1:50




LEGEND / DESCRIPTION

INTERIOR FINISHING

000|ROOM NAME
m2|FLOOR

- SCOPE OF WORK
- EXISTING WALLS
- WALLS TO BE DEMOLISHED
- PARTITION WALLS
- EXISTING ROOM HEIGHT/LINTEL/BAM
- AIR CONDITIONER
- VENTILATION DUCTS
- PIPES FOR AIR CONDITIONING

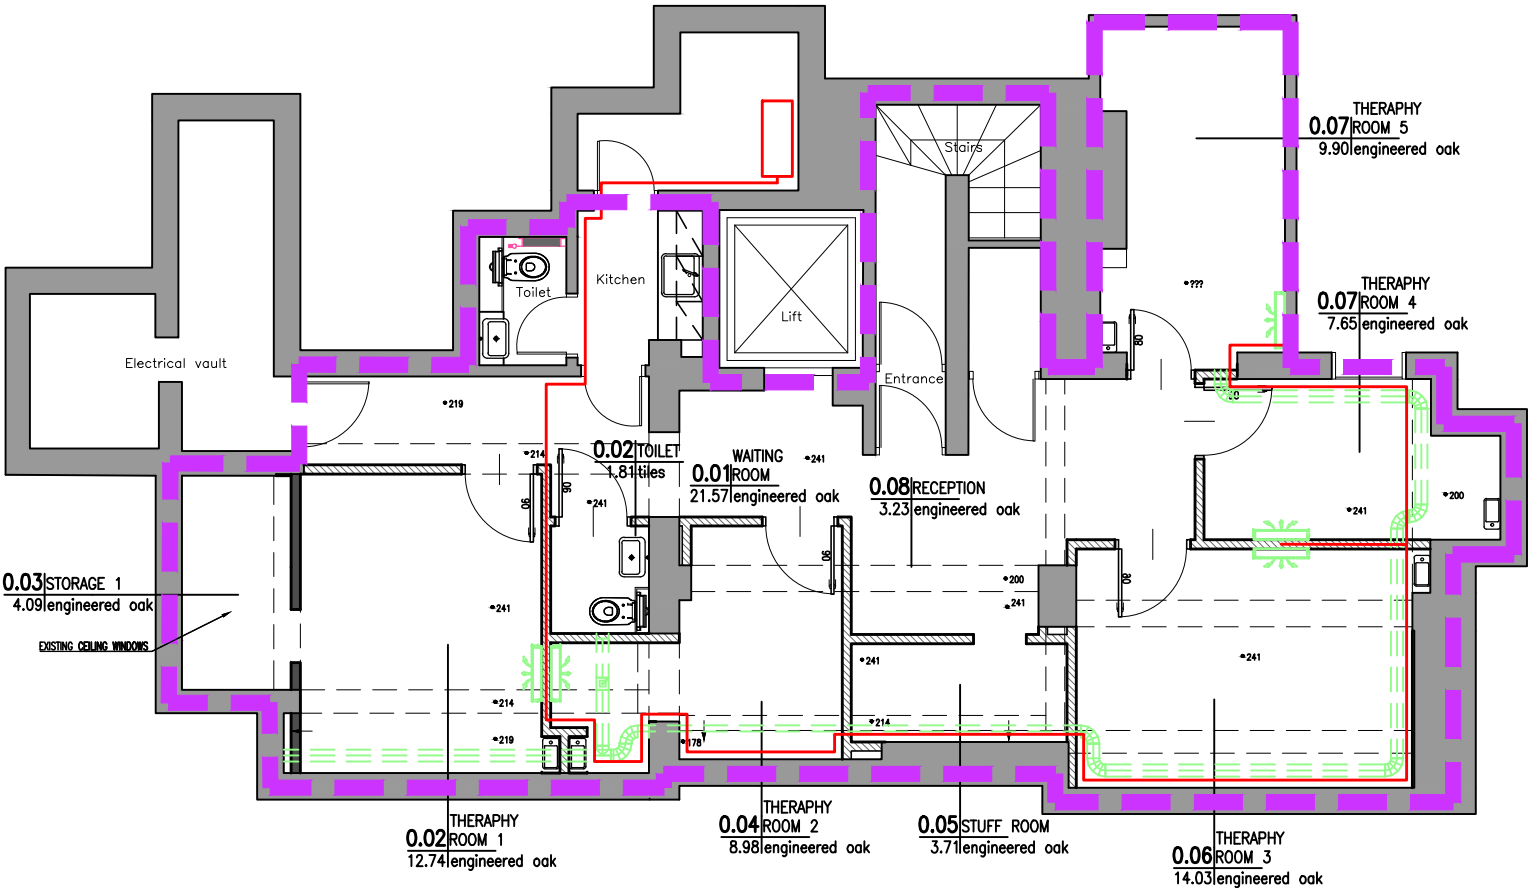

SUBJECT OF DRAWING:
VENTILATION

DESIGNER DETAILS

eng. Paweł Kuś,
tel. +48 534 538 940

DRAWING NUMBER:
4

SCALE:
1:50

EXECUTION DATE:
10.01.2024r.