

MUSEUM ST 41
ELECTRICS
SCALE 1:50




LEGEND / DESCRIPTION

INTERIOR FINISHING

000 | ROOM NAME
m2 | FLOOR

- SCOPE OF WORK
- EXISTING WALLS
- PARTITION WALLS
- EXISTING ROOM HEIGHT/LINTEL/BELM

- CEILING LIGHT POINT
- SINGLE ELECTRICAL OUTLET
- DOUBLE ELECTRICAL OUTLET
- SINGLE-POLE SWITCH
- DOUBLE-POLE SWITCH

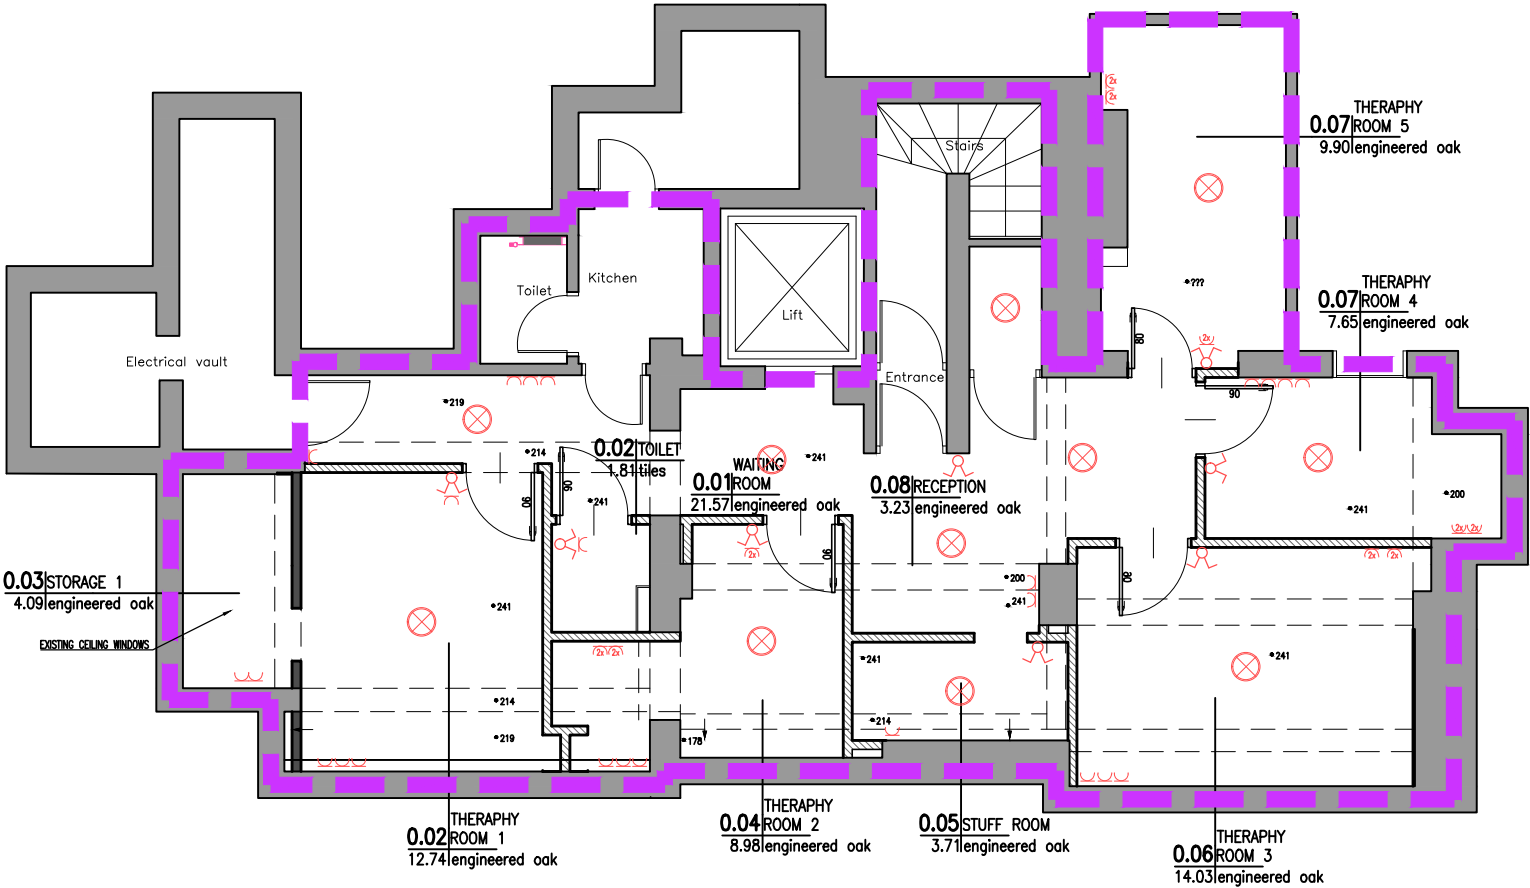

SUBJECT OF DRAWING:
ELECTRICS

DESIGNER DETAILS

eng. Paweł Kuś,
tel. +48 534 538 940

DRAWING NUMBER:
5

SCALE:
1:50

EXECUTION DATE:
10.01.2024r.