

MUSEUM ST 41
EXISTING CONDITION
SCALE 1:50




LEGEND / DESCRIPTION

INTERIOR FINISHING

000|ROOM NAME
m2|FLOOR

- SCOPE OF WORK
- EXISTING WALLS
- PARTITION WALLS
- 270 • EXISTING ROOM HEIGHT/LINTEL/BAM
- EXISTING ELECTRICAL SWITCHES

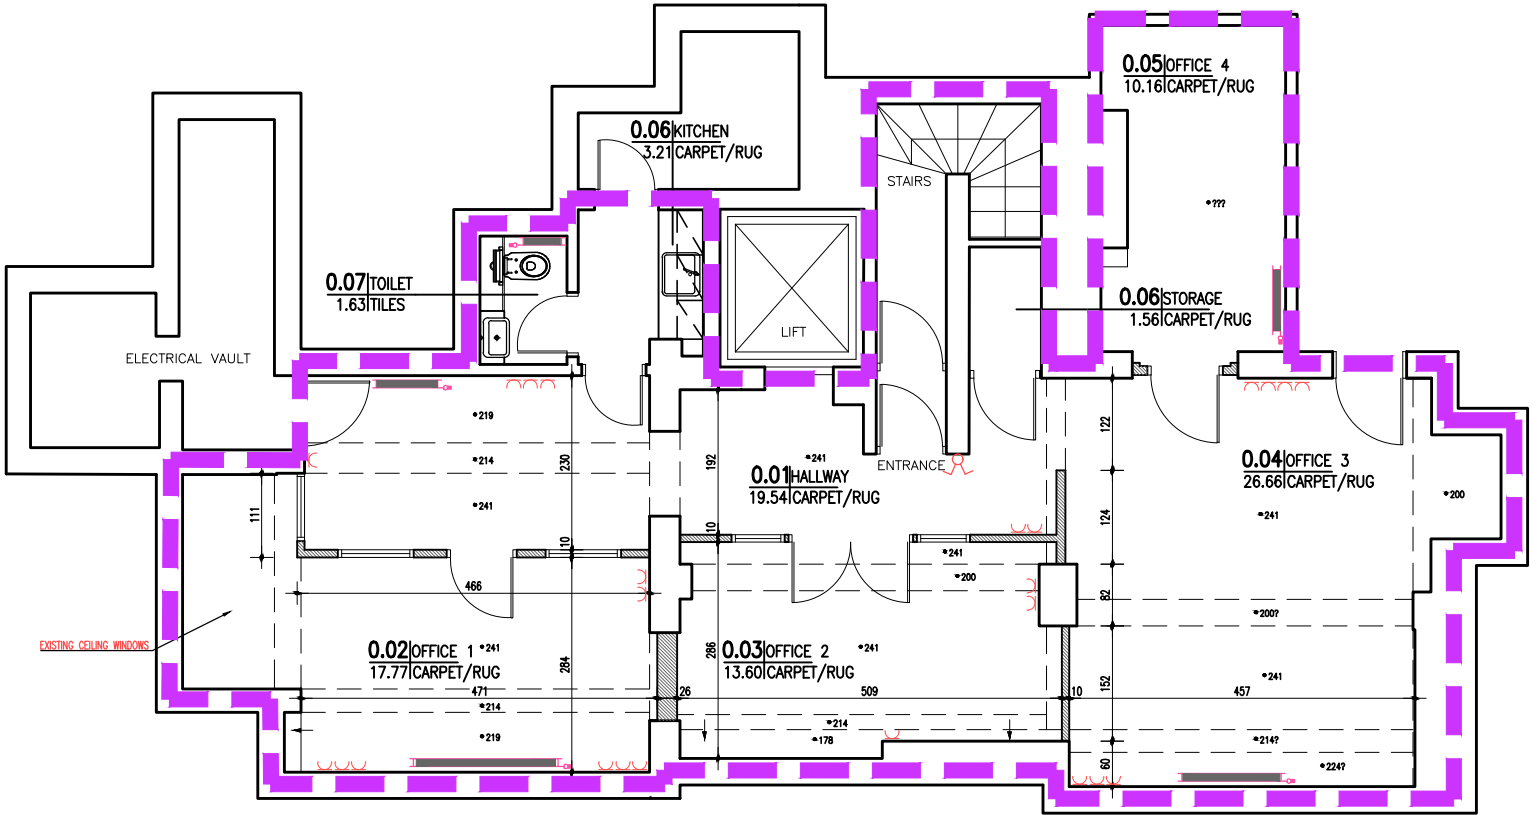

SUBJECT OF DRAWING:
EXISTING CONDITION

DESIGNER DETAILS

inż. Paweł Kuś,
tel. +48 534 538 940

DRAWING NUMEBER:
1

SCALE:
1:50

EXECUTION DATE:
10.01.2024r.