
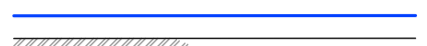
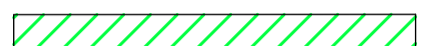
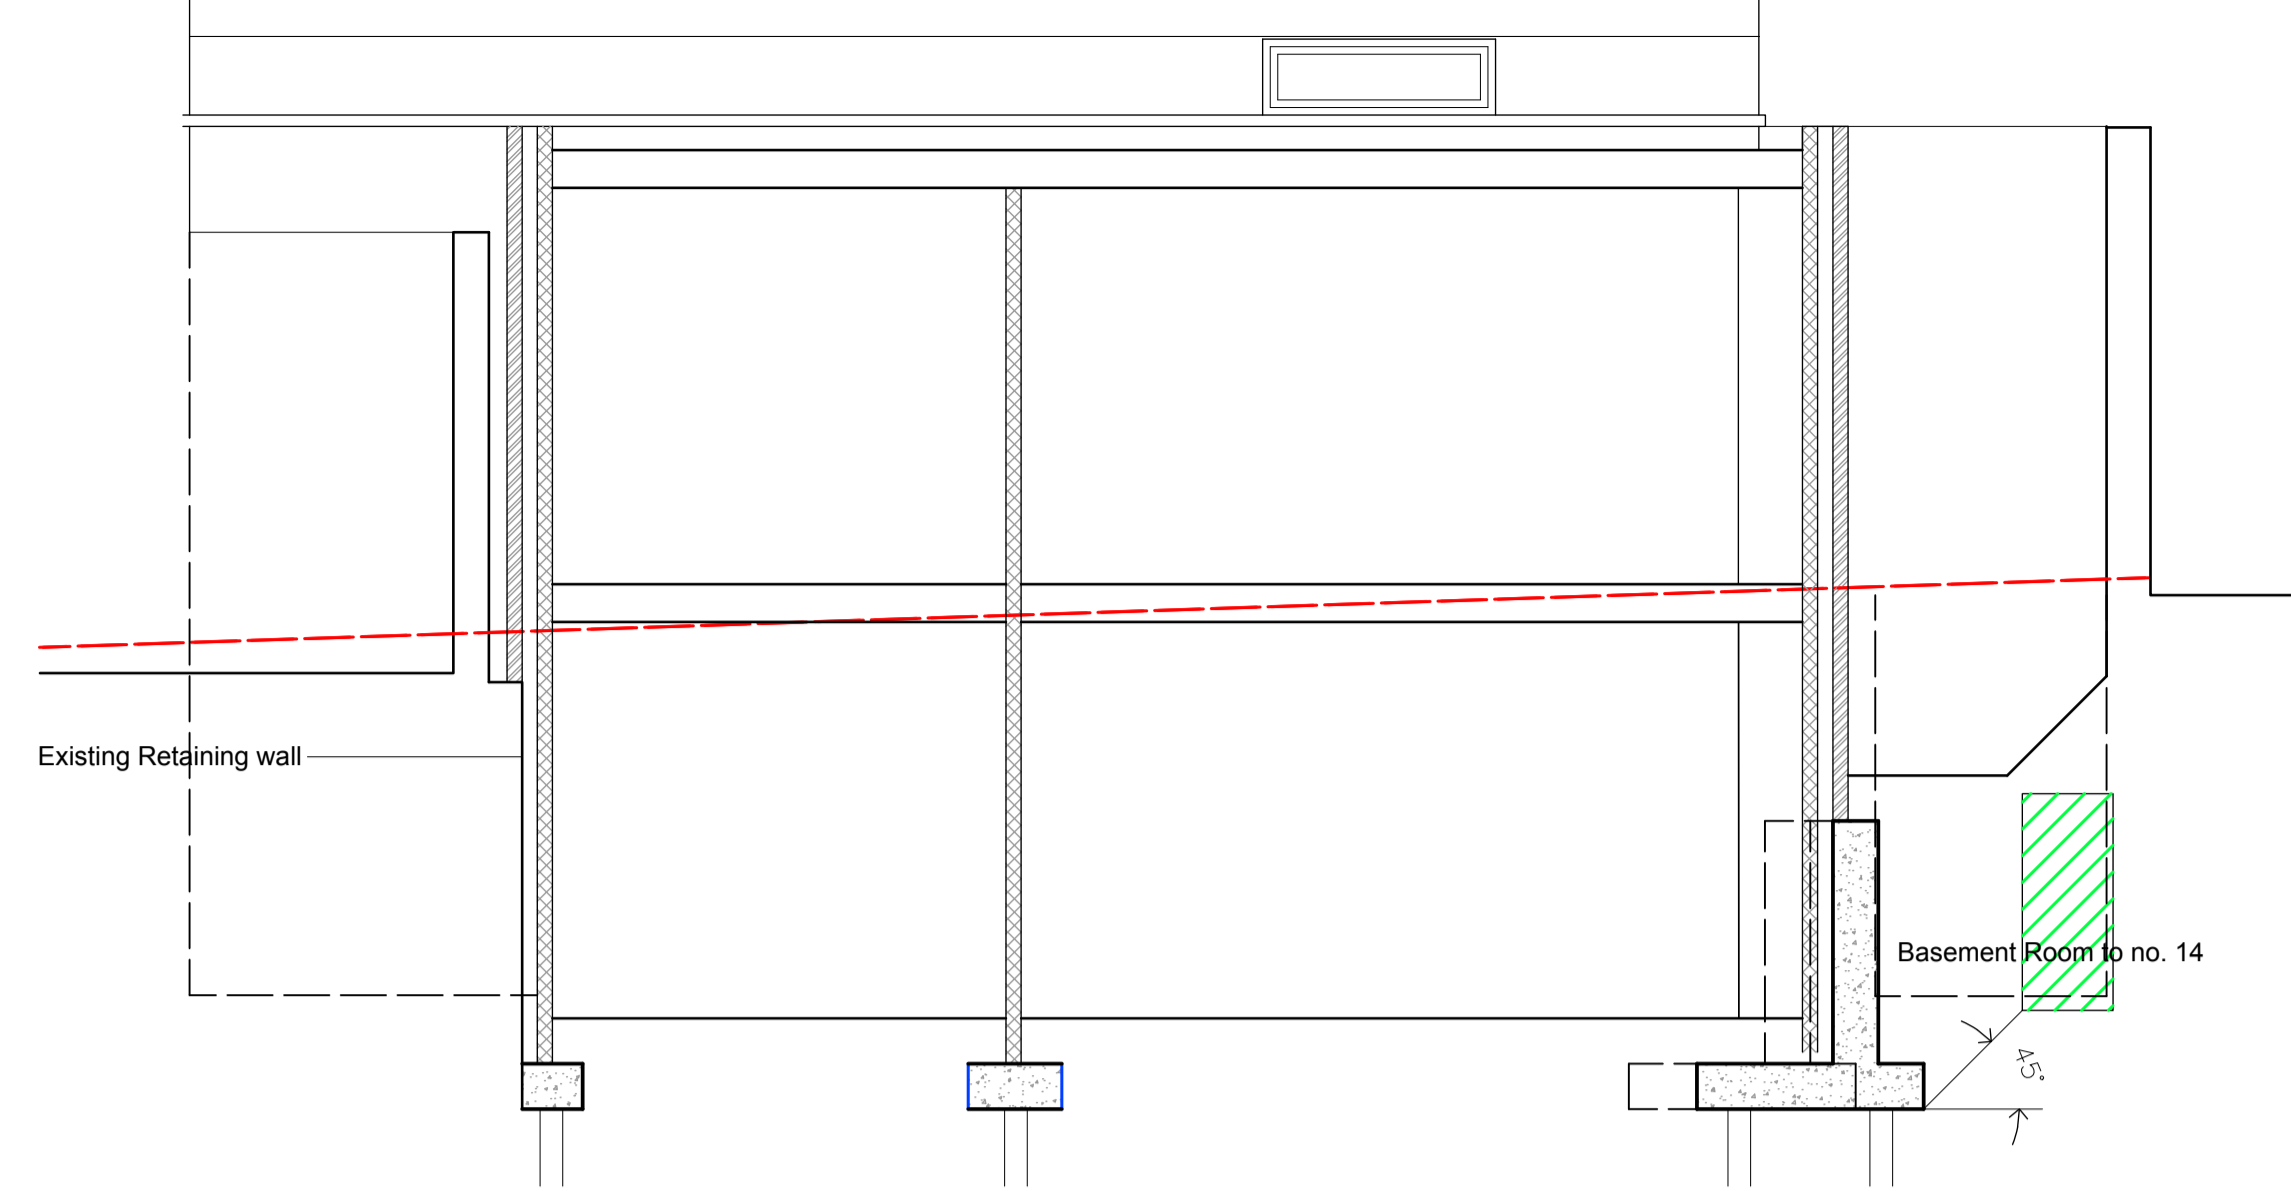
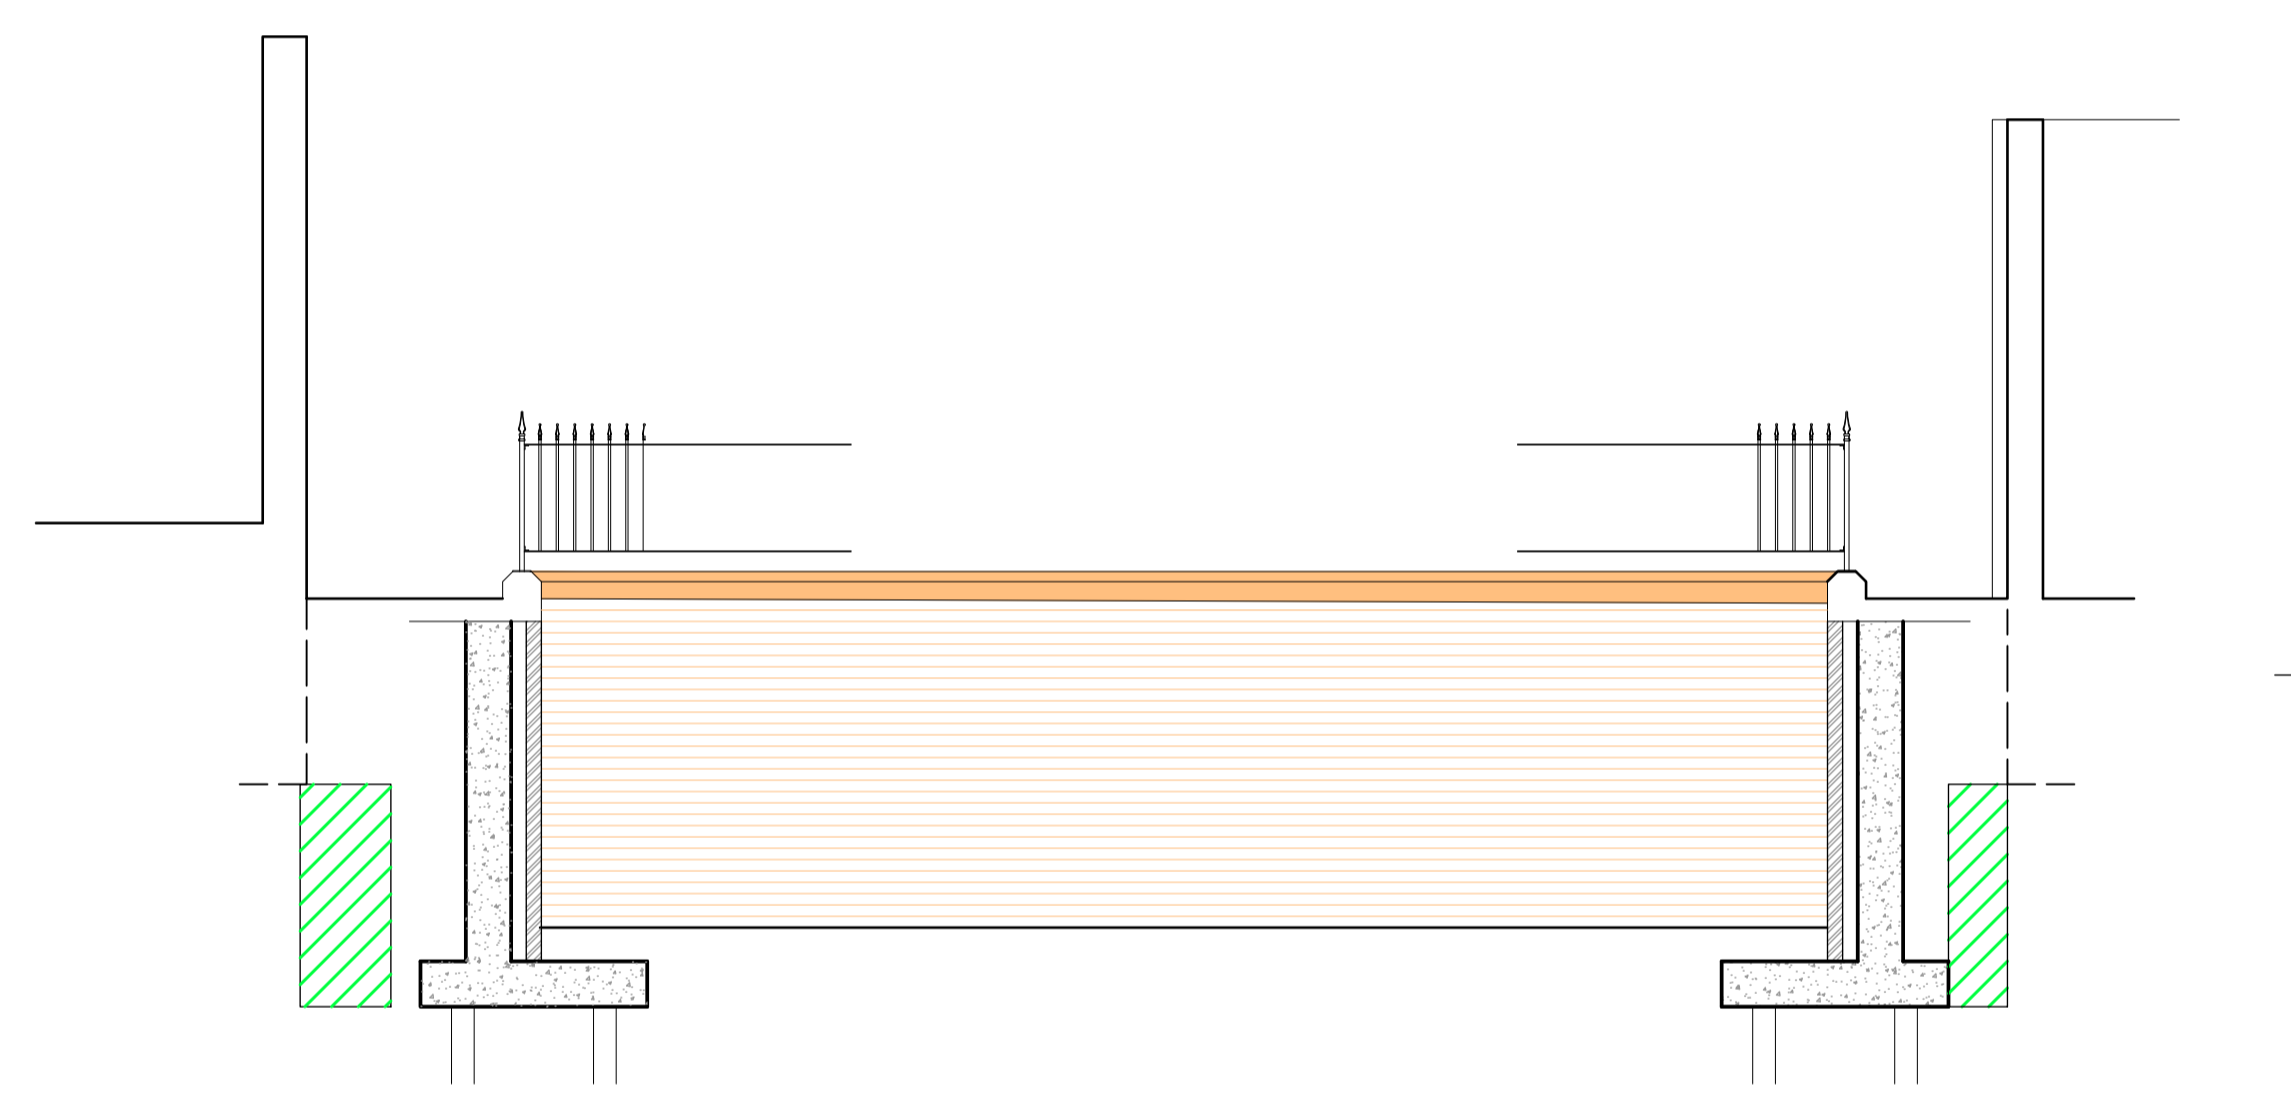


- Key**
-  Concrete Retaining Structure on Mini Pile Foundations
 -  Masonry Construction on Strip Foundations
 -  Local Hand Dug Underpinning if required following investigation


NOTE Levels to be reduced in area adjacent to Basement Extension



Section X_X



Section Y_Y

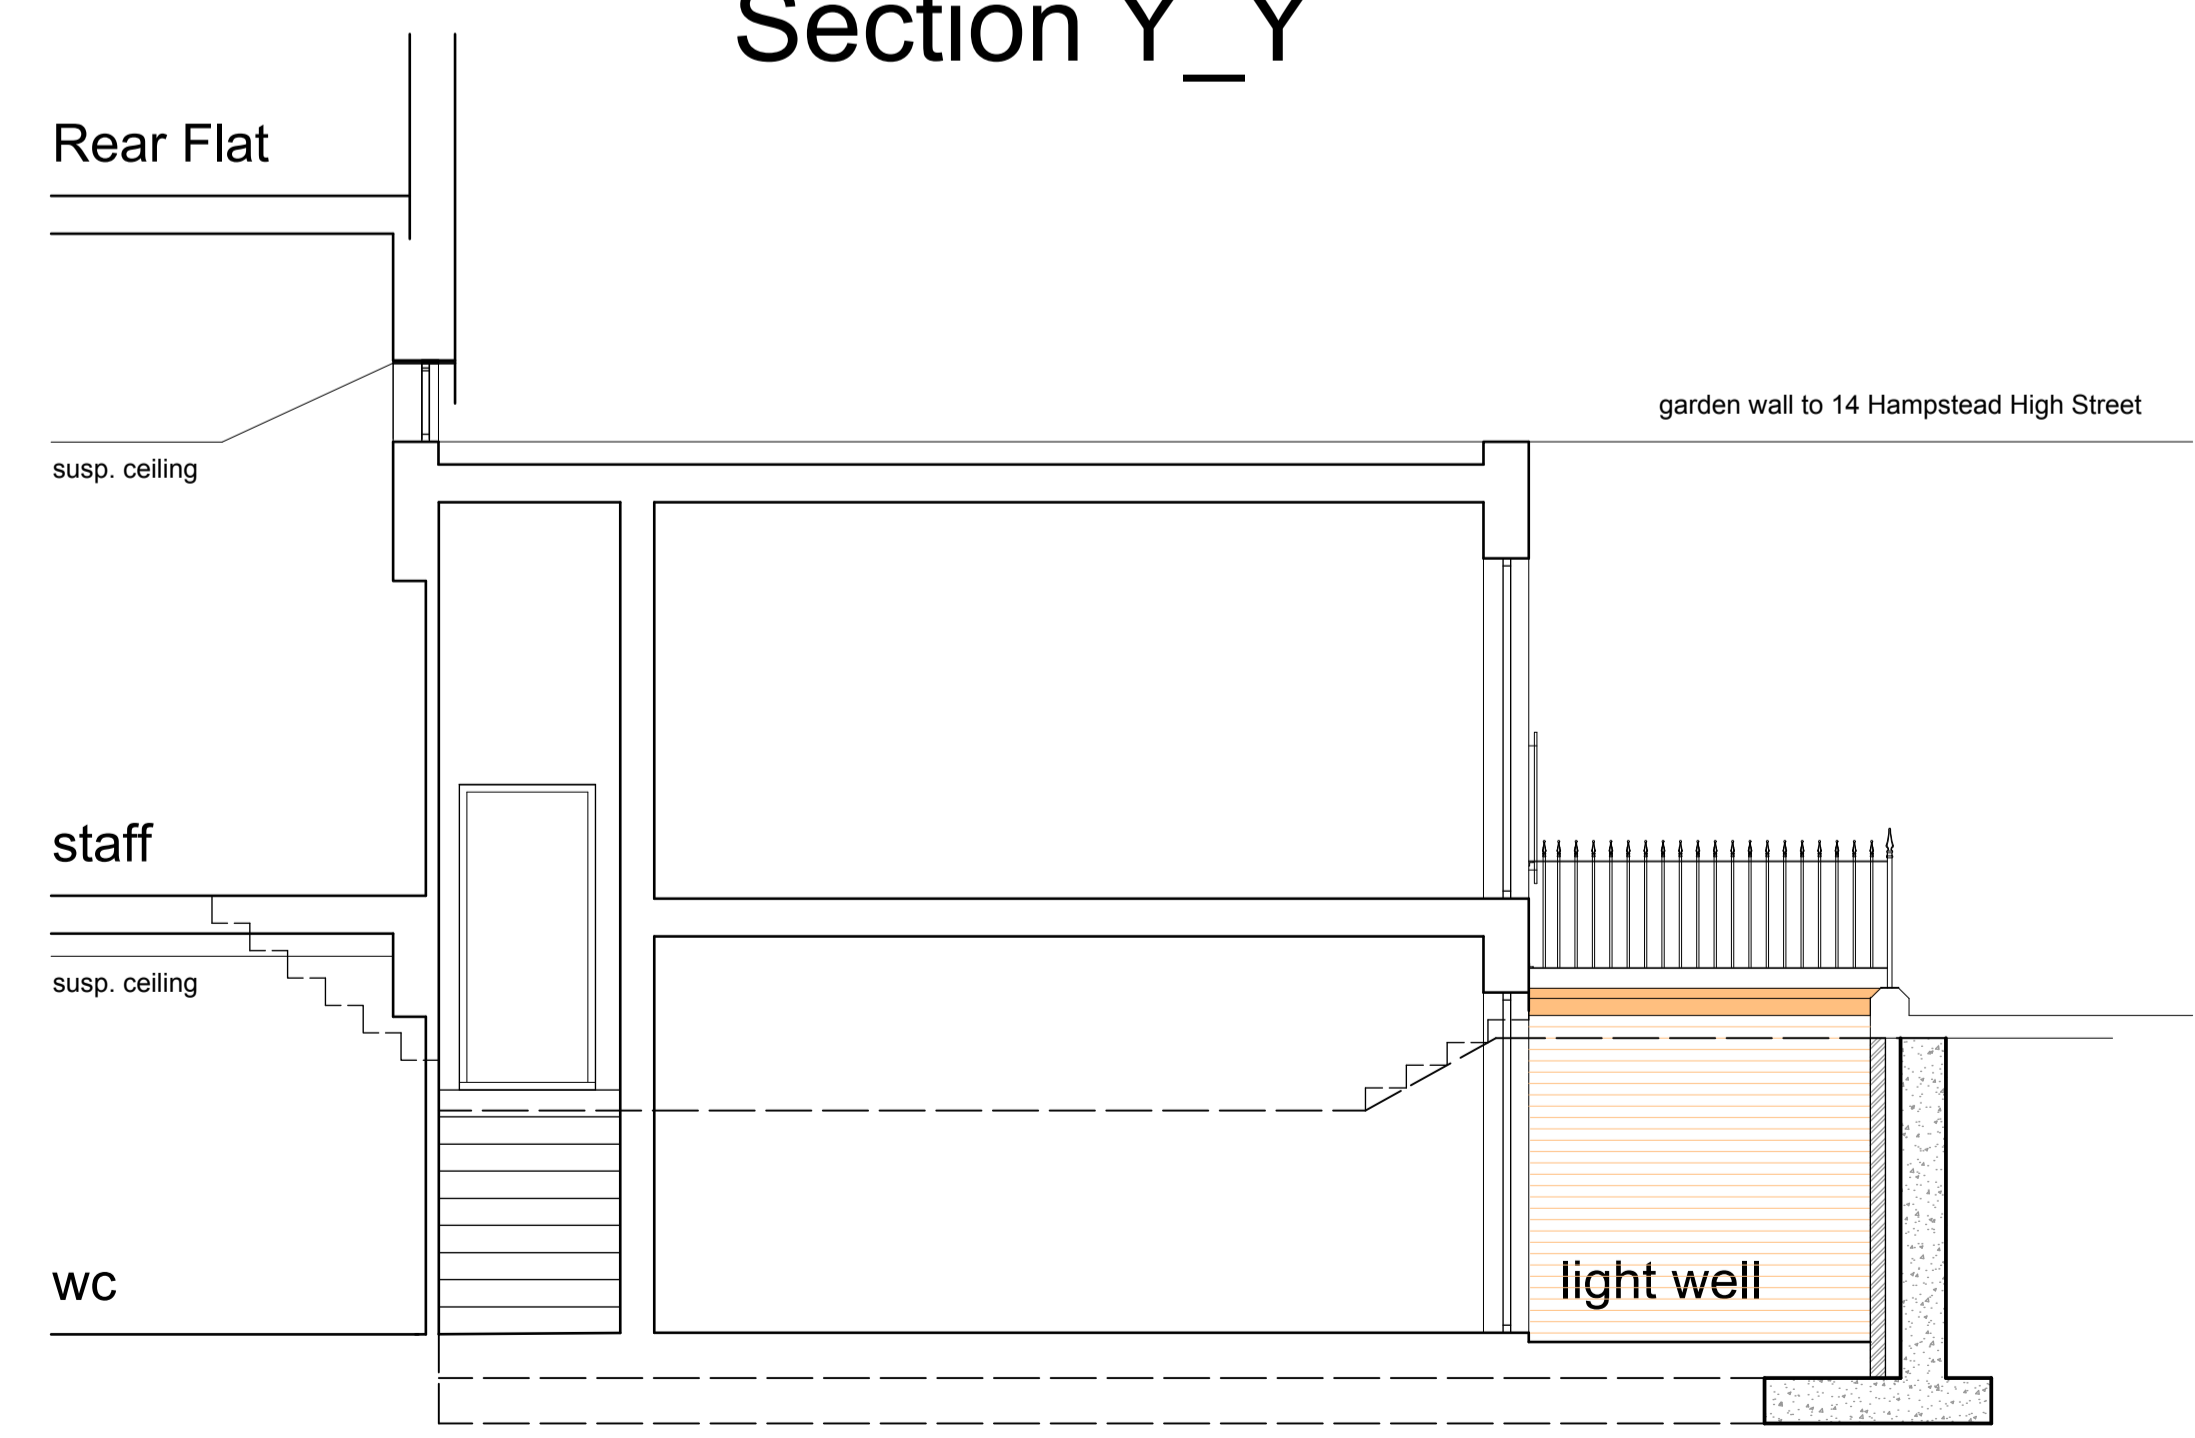

Section Z

A1 Original Sheet Size

Scale Bar @ 1:50 0 2.5m

Scale Bar @ 1:100 0 5.0m

Revision

Job
11 Hampstead High Street
 London NW3 1PX
 Client
Farlane Investments Ltd
 Drawing
Proposed Foundation Details
 Scale/Date/Drawn/Chk.
1:50/11'22/WDM
 Copyright



1 Boyd Street
 Shieldfield
 Newcastle upon Tyne
 NE2 1AP
 Tel +44 (0) 191 260-2450
 Fax +44 (0) 191 261-7301
 E-mail admin@csmarcitects.co.uk
 Web Site www.csmarcitects.co.uk

4408

14
 Hampstead High Street

11-12

10