


01 PROPOSED SECTION A-A
scale 1:100

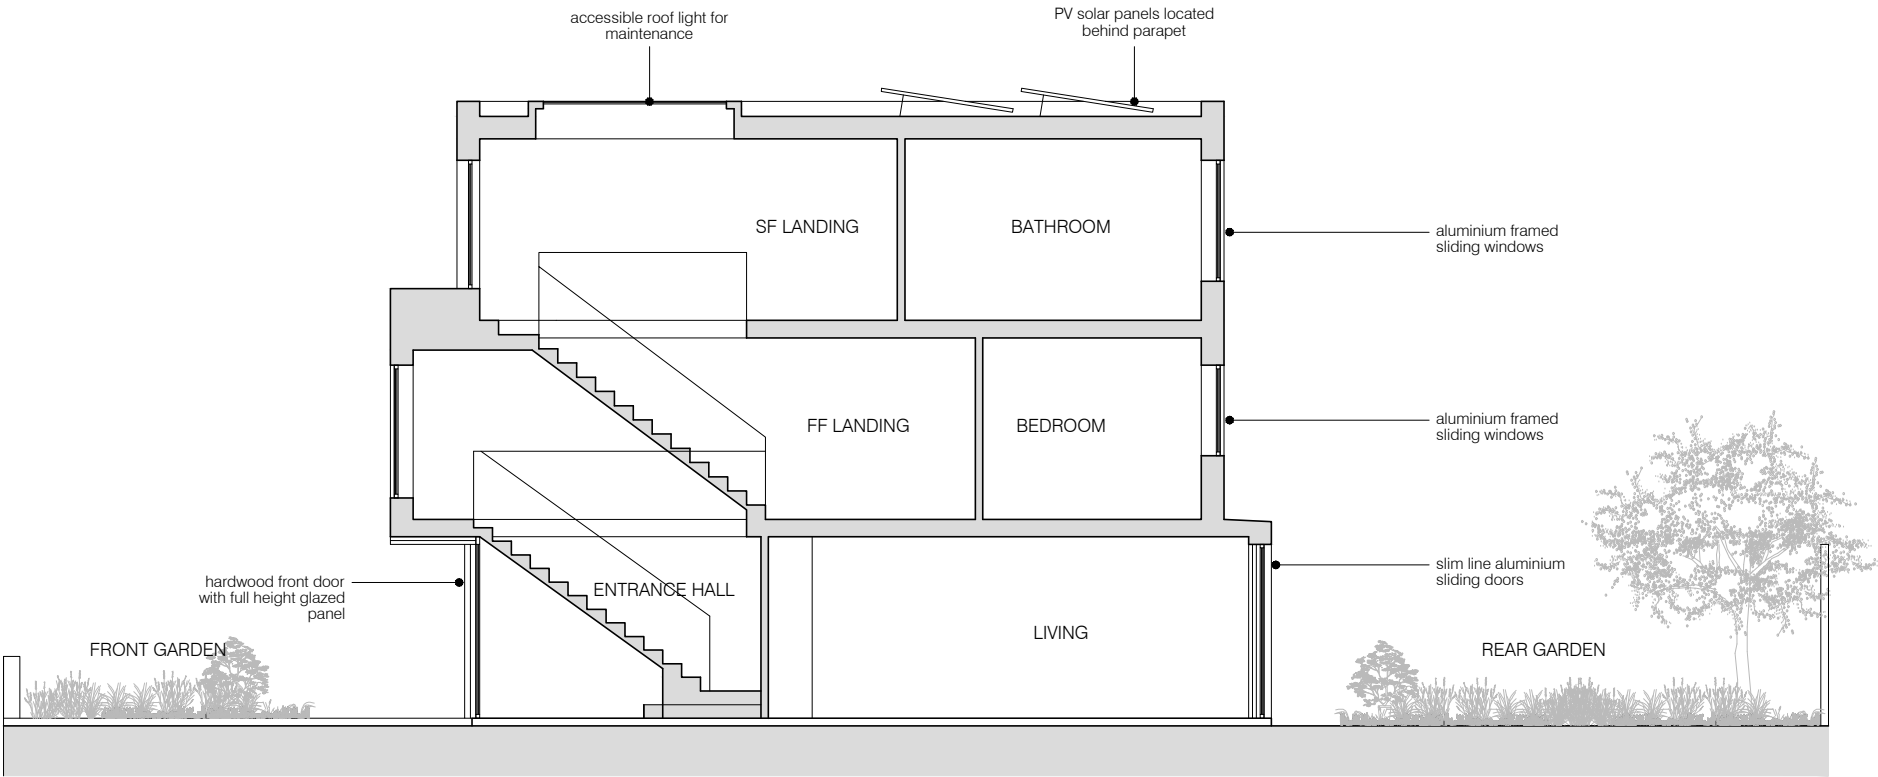

02 PROPOSED SECTION B-B
scale 1:100



project
61 ORNAN ROAD, LONDON NW3 4QD

BRIAN O'REILLY ARCHITECTS
31 Oval Road, London, NW1 7EA +44 (0)20 7267 1184
www.brianoreillyarchitects.com mail@brianoreillyarchitects.com

REV.D PLANNING 04.01.2024
REV.C PLANNING 16.10.2023
REV.B PLANNING 29.09.2023
REV.A PLANNING 26.09.2023

status / number scale
PROPOSED/555-300-P 1:100 @ A3

drawing date
PROPOSED SECTIONS 11.05.2023