


Notes:

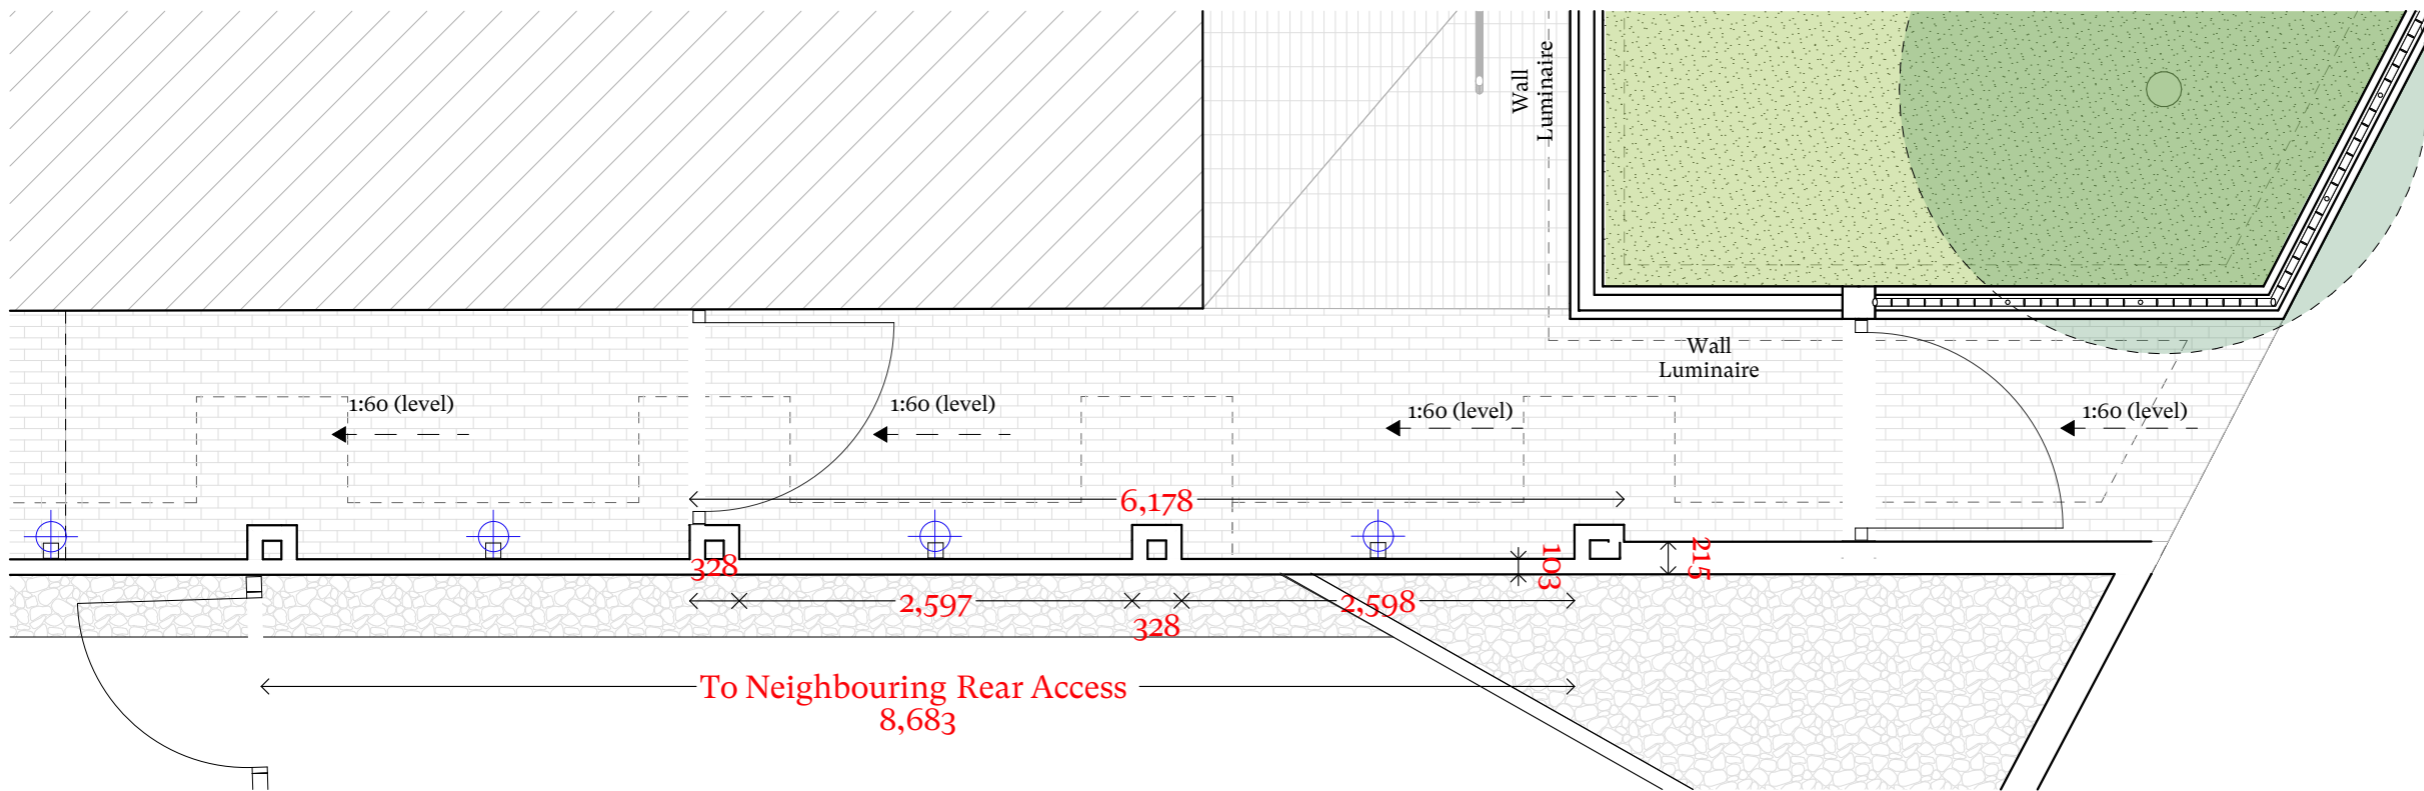

A Entrance wall plan
Scale 1:50



A Entrance Brick wall 3D
Scale 1:200

Rev	Date	Issue	Drawn	Check
-	05/01/2024	Issued for Planning	SC	RD

CDC Studio

Studio. 17 Comberton Rd, Cambridge CB23 7BA
5-7 Tanner St, London, SE1 3LE
info@cdcstudio.co.uk T. 01223 262413

Project :
81 Belsize Park Gardens

Client :
Fine Arts College Ltd

Address :
81 Belsize Park Gardens, Belsize Park,
London NW3 4NJ

Date : 04/01/24
Scale @ A3 : 1:200, 1:50

Drawing Title :
Entrance Brick wall design

Drawing No. : 4279 CDC XX XX DR A (SK) 240105 -
Rev. : -