

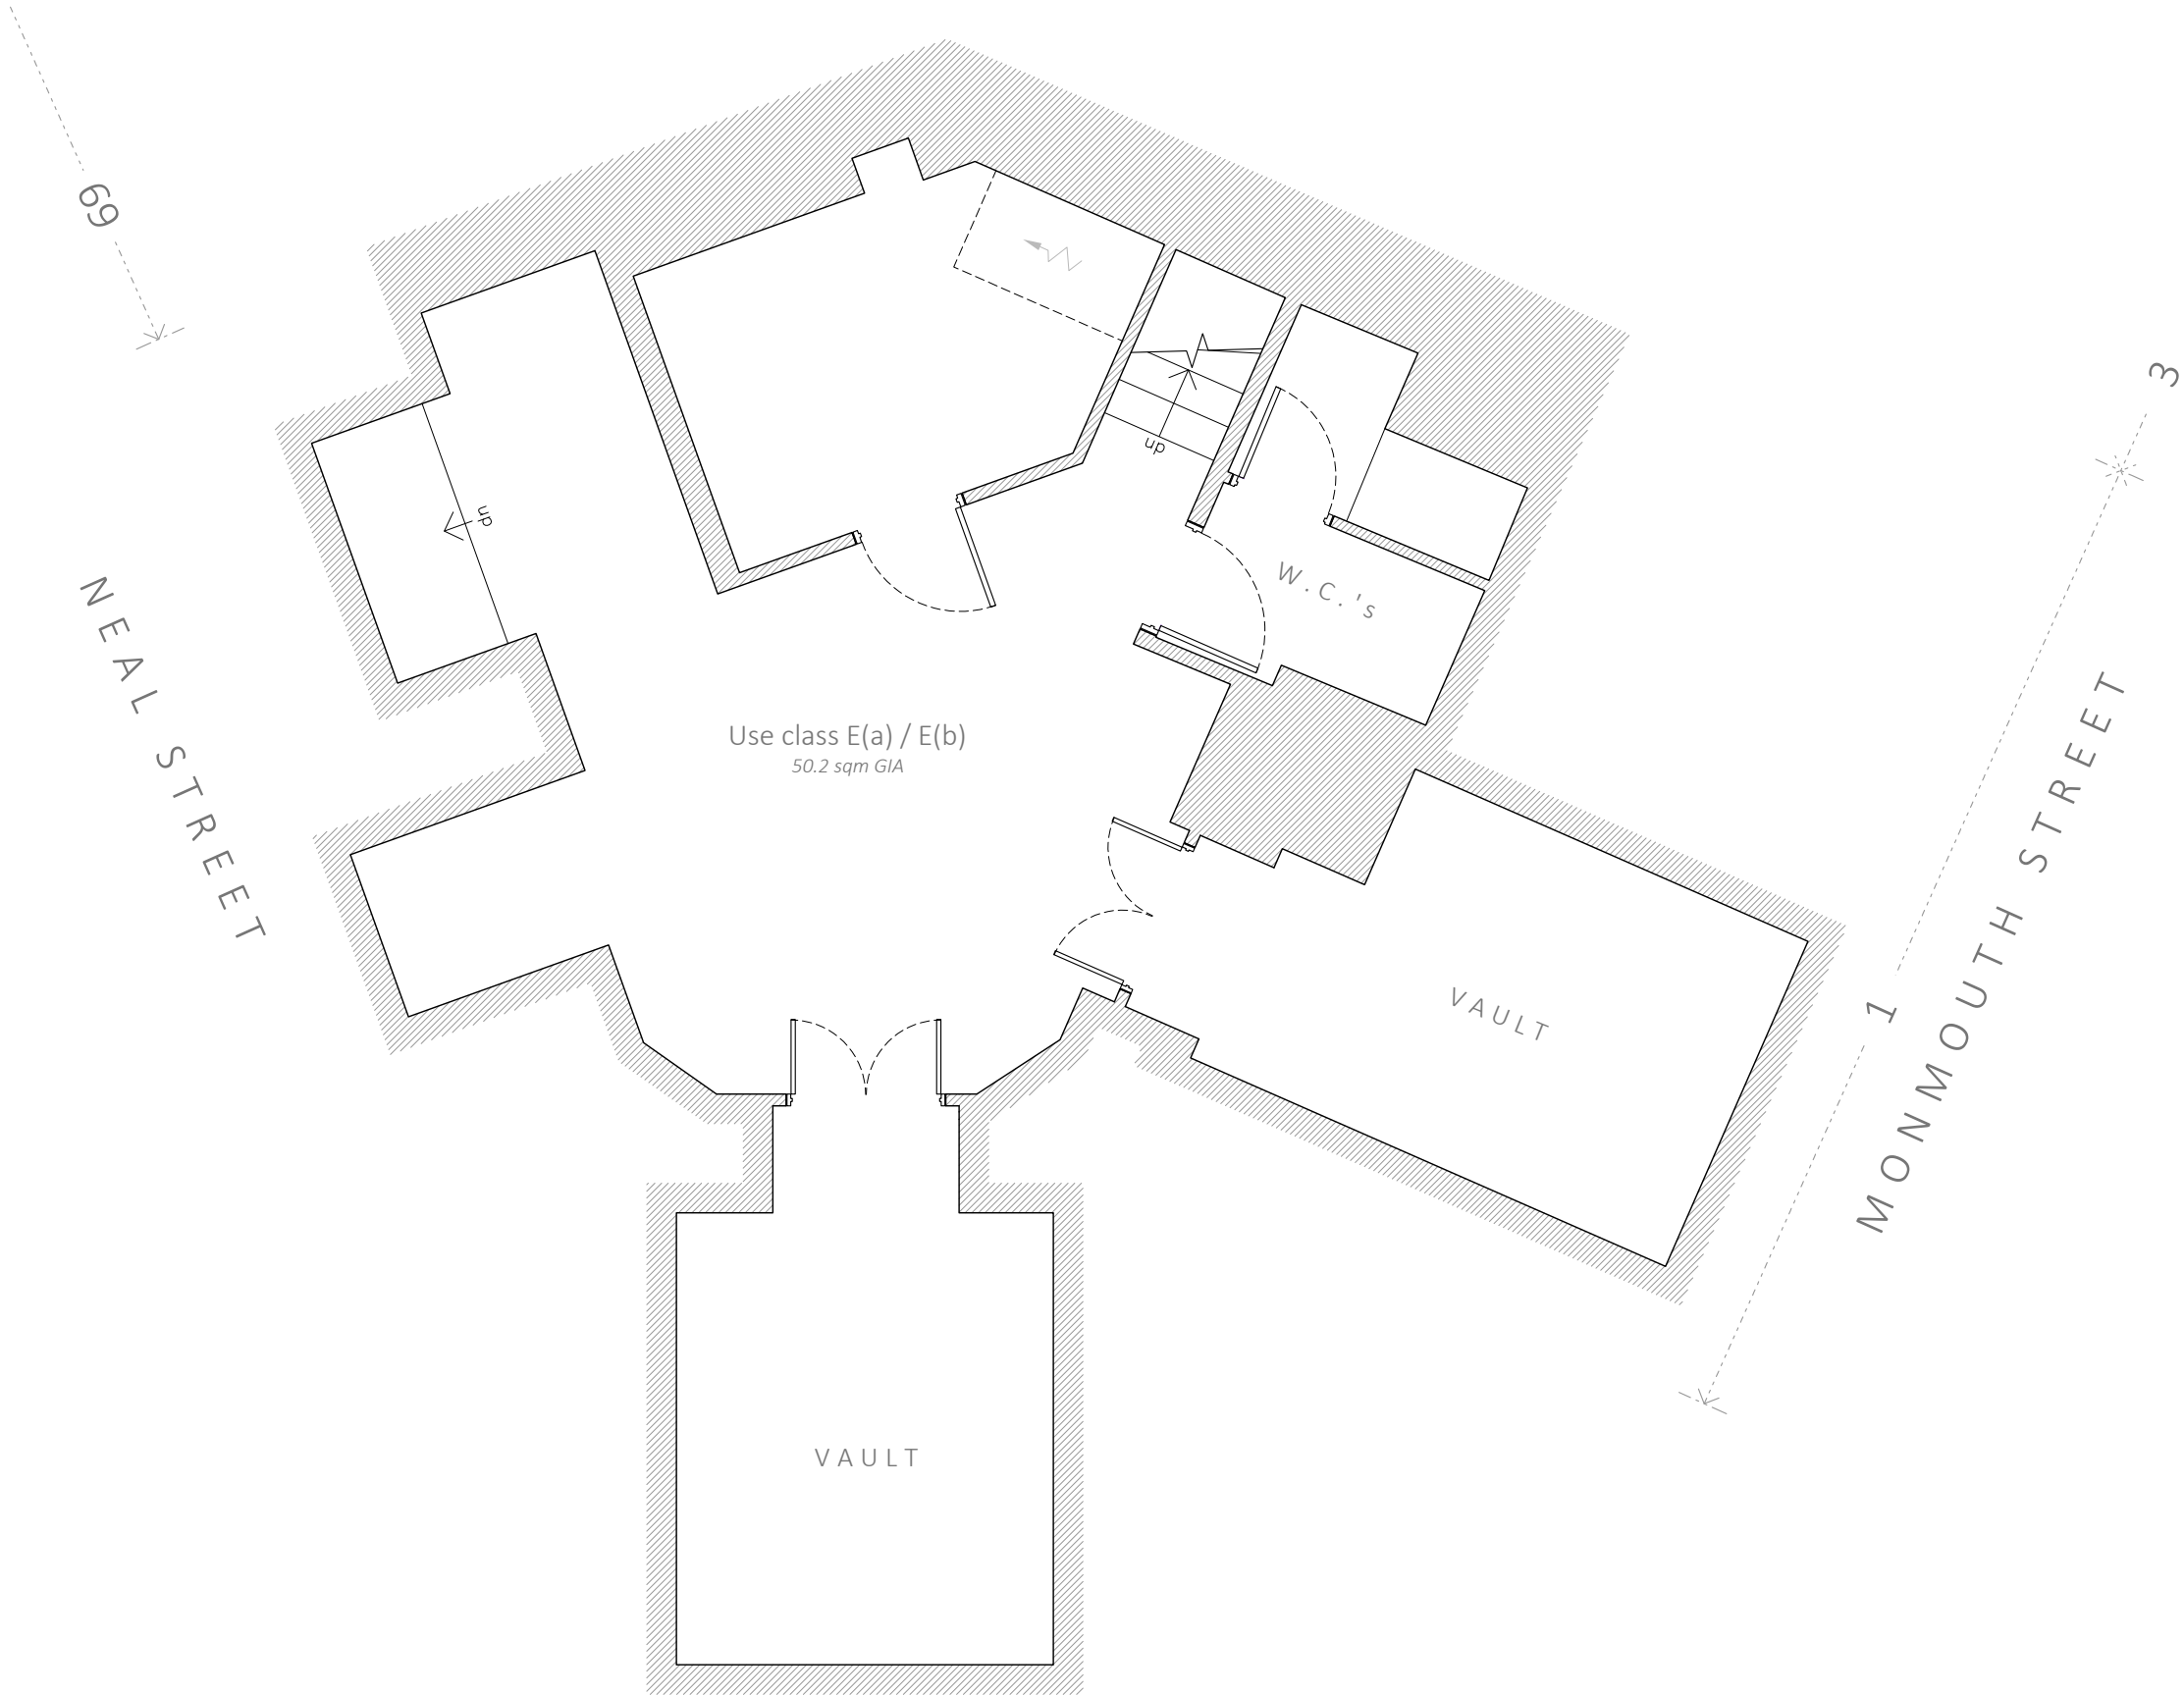


Basement

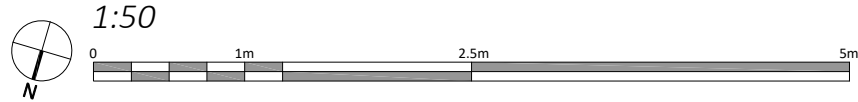

Disclaimer and Notes
Do not scale this drawing. All dimensions should be checked on site. Any discrepancy found between this drawing, site and any other document should be referred immediately to Fresson and Tee. All drawings should be read in conjunction with all other contract documents and specifications and all other consultants drawings.
Copying or reproduction of this drawing without the written permission of Fresson and Tee is not permitted. Copyright is Reserved
The PDF hard copy accompanying the CAD data is legal transmission of information. The electronic copies are issued only for convenience of use and record of original file. No liability for the accuracy or for any consequence resulting from the use, additions or alteration of information is accepted by Fresson and Tee.
Title plan at 1:1250 and North point is up

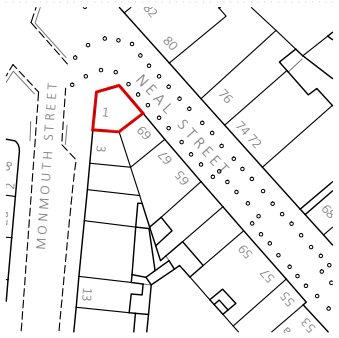

Gross Internal Areas		
level	sq.m	sq.ft
basement	50.2	540
ground	29.5	318
TOTAL	79.7	858

P2	RJS	updated to restrict use class	17.01.2024
P1	RJS	Initial issue	17.08.2023
Rev	Iss.	Description	Date

DRAWING TITLE
Basement level
proposed (class E(a) / E(b))

PROJECT NAME
Ground and basement dual use

ADDRESS
1 Monmouth Street,
London. WC2H 9DA

CLIENT
Shaftesbury Covent Garden Ltd

DRAWN BY
RJS

CHECKED BY
NP

JOB NO.
25916

SCALE
1:50@A3

DATE
Aug 2023

DRAWING NO.
A-210-P2

ft