



All dimensions are in millimetres

EXISTING PRIMARY WINDOW BAY
OPENINGS W1 & W2

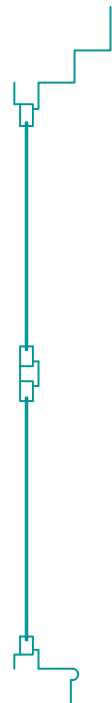


VERTICAL SECTION
SCALE 1:30

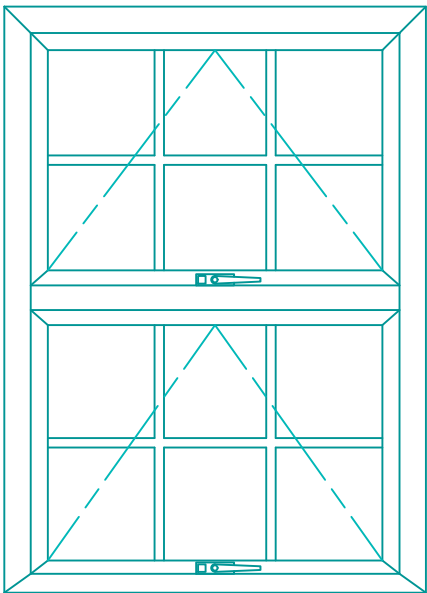

INTERNAL ELEVATION
SCALE 1:30




HORIZONTAL SECTION
SCALE 1:30

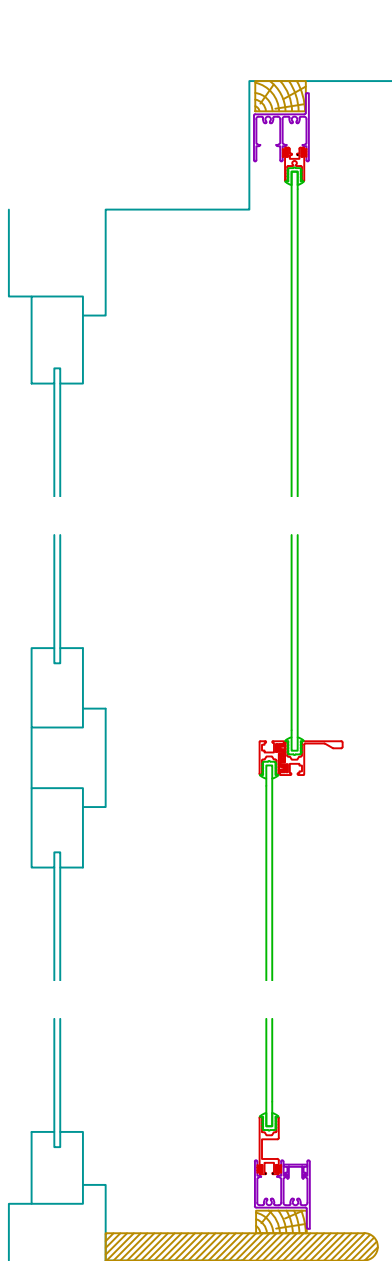


VERTICAL SECTION
SCALE 1:5


PROPOSED SECONDARY GLAZING
OPENINGS W1 & W2

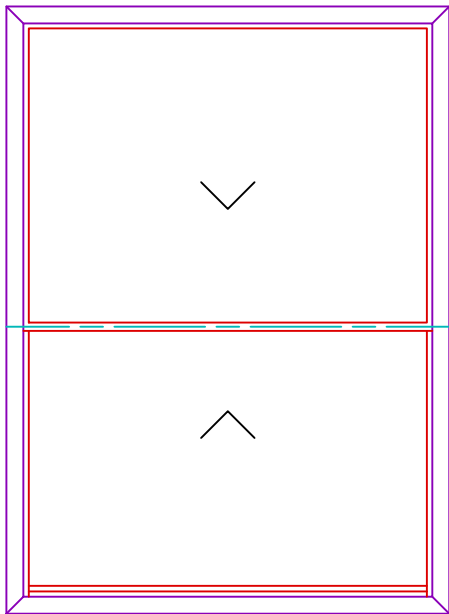


INTERNAL ELEVATION
S20-VS SECONDARY GLAZING
SCALE 1:30

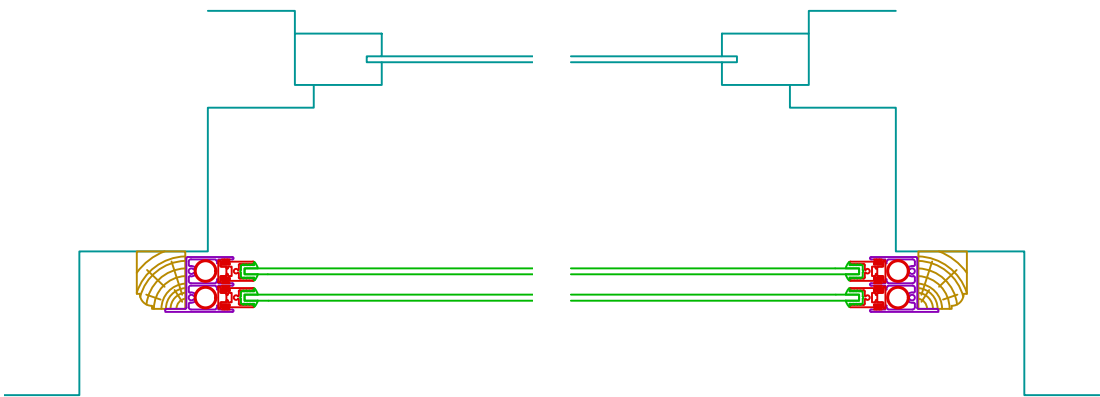

HORIZONTAL SECTION
SCALE 1:5

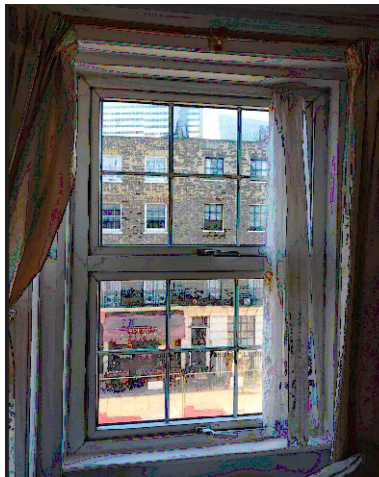

SCALE 1:30

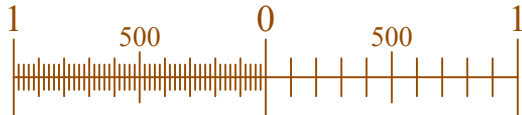

LBD Drawing

Client: Mace Dragados

Site: 170 North Gower Street - Flat C

DATE
19/01/23

SCALE
1:30/1:5 @ A3

DRAWING No.
C/34117/01-S01

selectaglaze

ALBAN PARK, HATFIELD ROAD
ST. ALBANS HERTS AL4 0JJ

TEL: 01727 837271
FAX: 01727 844053