



Right View

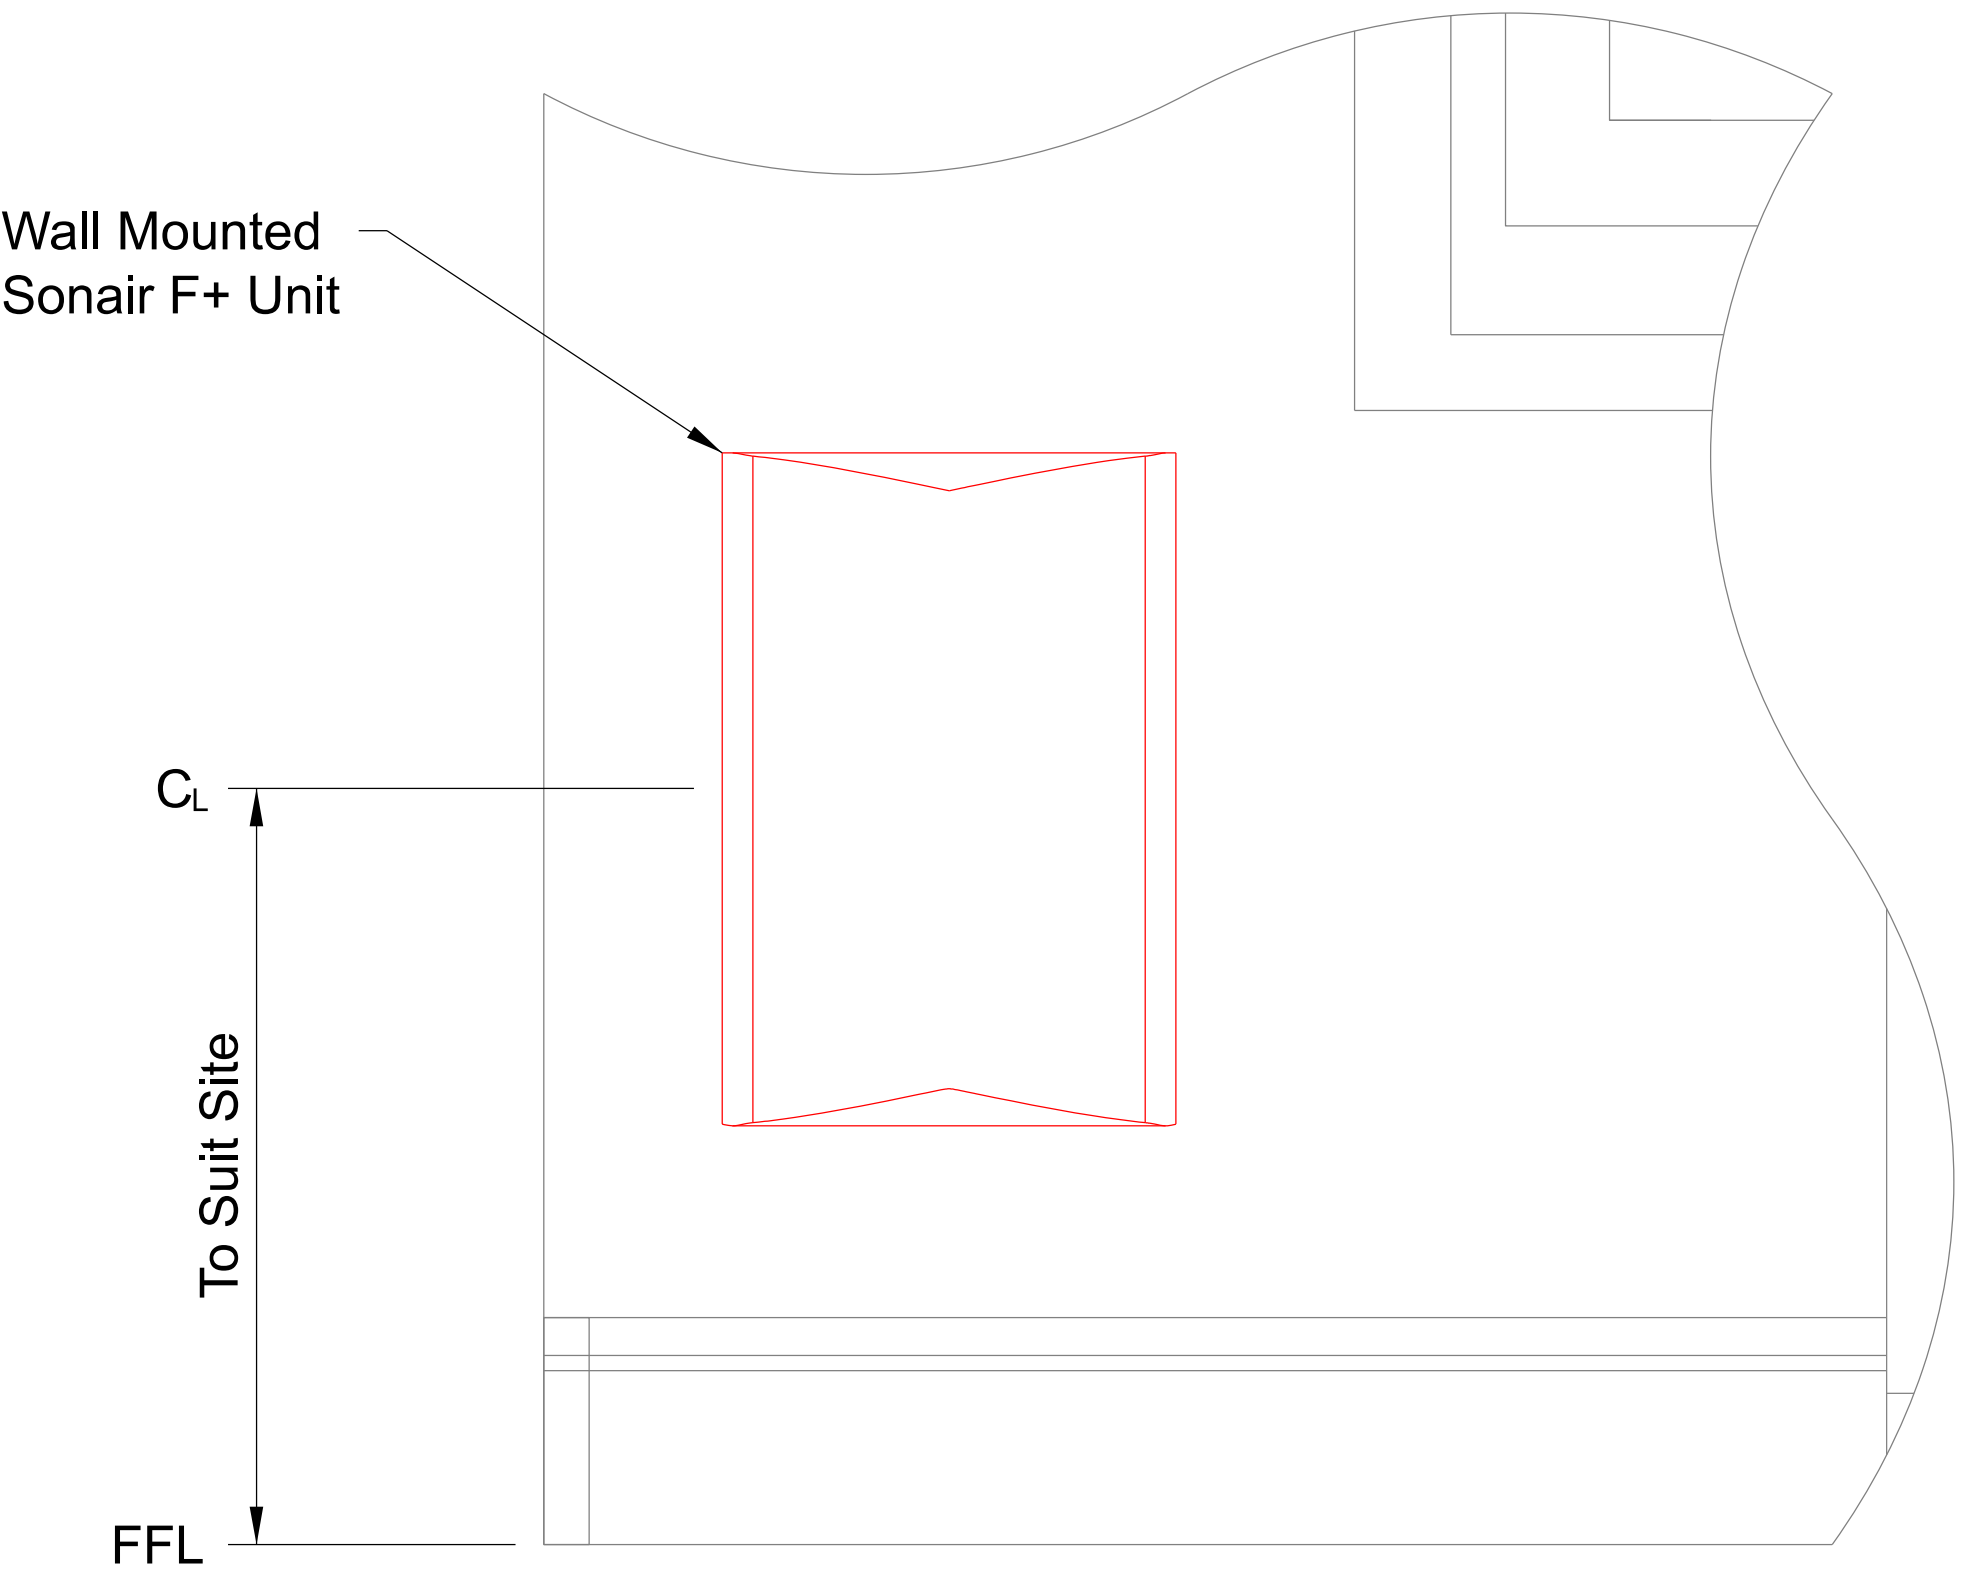


Front

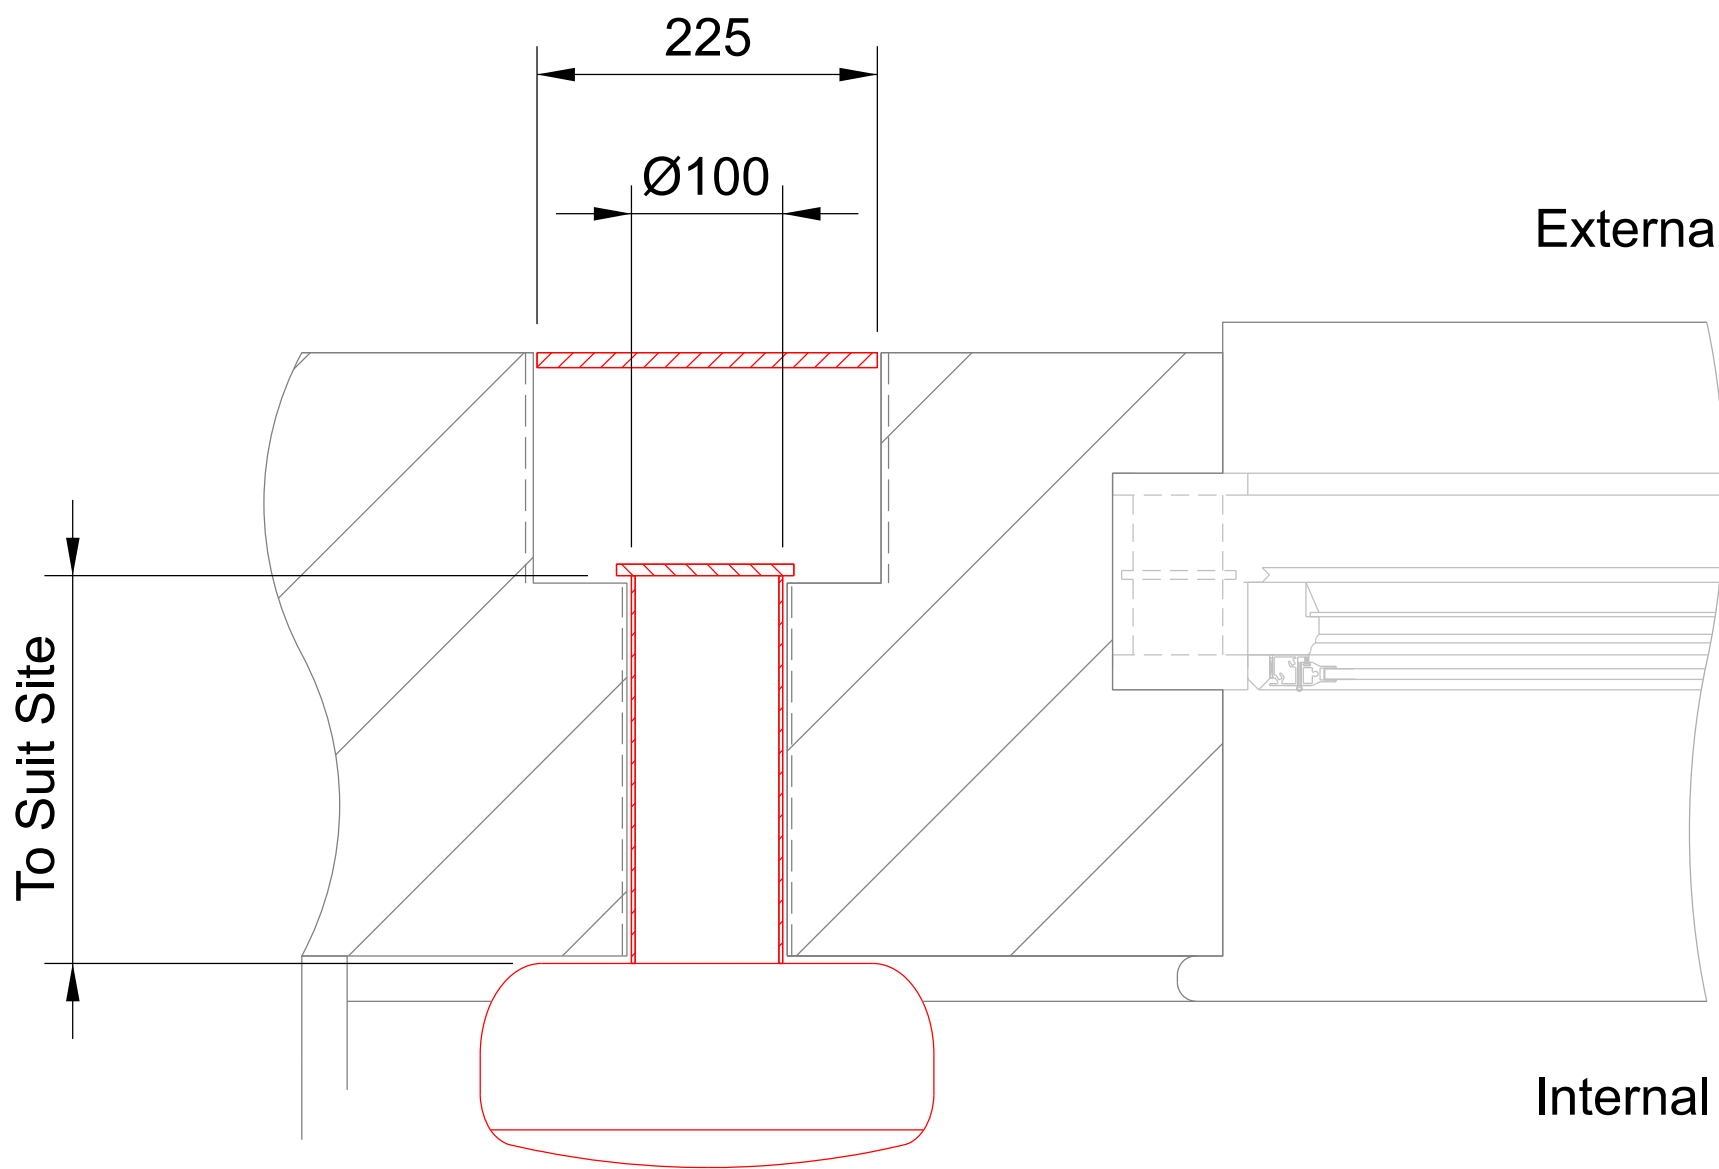

Plan

Work in Progress

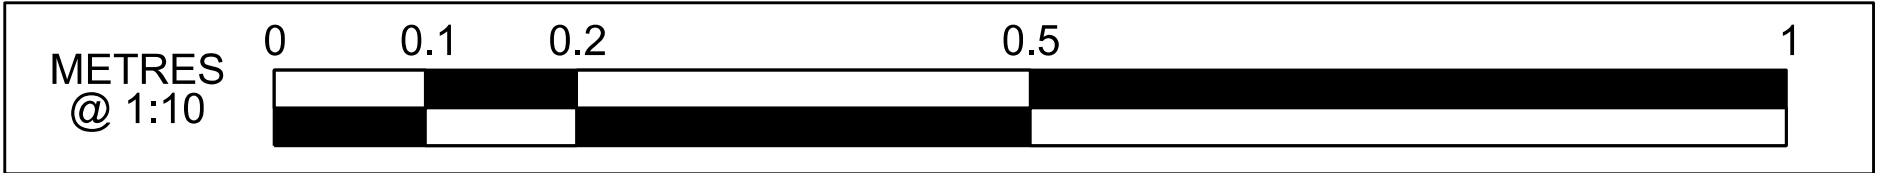

P01.1	First Revision	---	---	---	---	HS2 accepts no responsibility for any circumstances which arise from the reproduction of this document after alteration, amendment or abbreviation or if it is issued in part or issued incompletely in any way.	<div>Legends/Notes: 1. All dimensions in mm unless stated otherwise. 2. To be read in conjunction with: 1CP01-MDS-GL-DDE-SS08_SL23-000001 - Grill Placement Detail</div>	<div><div>HS2</div><div>Registered in England Registration No. 06791686 Registered office: 2 Snow Hill, Queensway, Birmingham, B4 6GA</div></div>	Stage 2	Project/Contract Euston Station	Creator/Originator Mace Dragados JV		Sub Originator	
		---	---	---	---	© Crown Copyright and database right 2020. All rights reserved. Ordnance Survey Licence number 100049190			Drawing Title Work Package Description	Discipline/Function GL - Geographical and Land Survey		System description		
		---	---	---	---	© Crown Copyright material is reproduced with the permission of Land Registry under delegated authority from the Controller of HMSO.			Drawing Title Installation of Temporary Mechanical Ventilation Heritage Locations Typical Details	Drawn by ---	Checked by ---	Approved by ---	Date ---	
		---	---	---	---	This material was last updated on 2020 and may not be copied, distributed, sold or published without the formal permission of Land Registry. Only an official copy of a title plan or register obtained from the Land Registry may be used for legal or other official purposes.				Scale 1:10	Size A3	Suitability S0	Rev. P01.1	
		---	---	---	---					Drawing No. 1CP01-MDS-GL-DDE-SS08_SL23-000002				
Rev	Description	Drawn	Checked	Approved	Con Acc	Scale with caution as distortion can occur.		Official						