


All dimensions are in millimetres

EXISTING PRIMARY WINDOW BAY
OPENING G.01




VERTICAL SECTION
SCALE 1:20

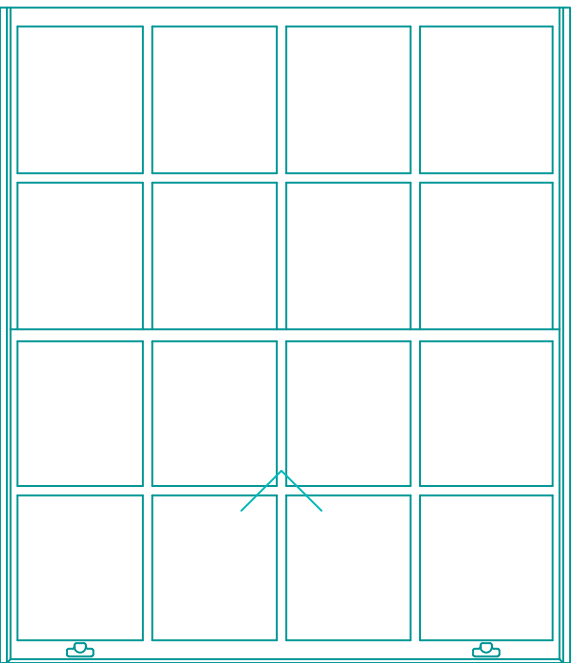

INTERNAL ELEVATION
SCALE 1:20




HORIZONTAL SECTION
SCALE 1:20

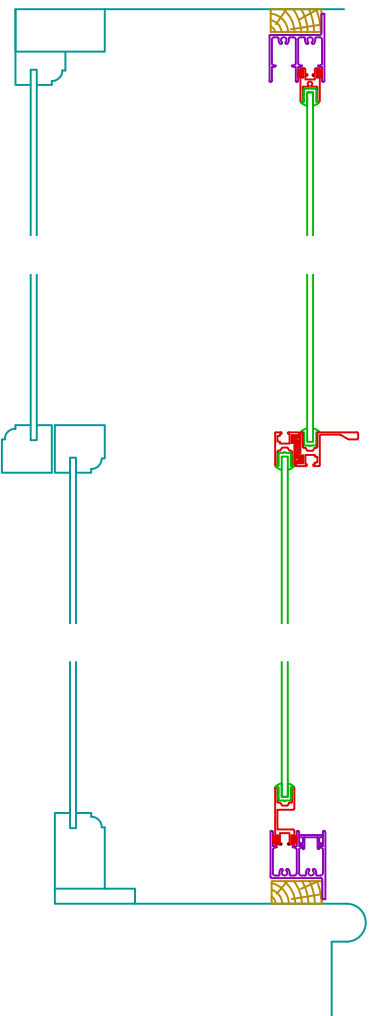


VERTICAL SECTION
SCALE 1:5

PROPOSED SECONDARY GLAZING
OPENING G.01

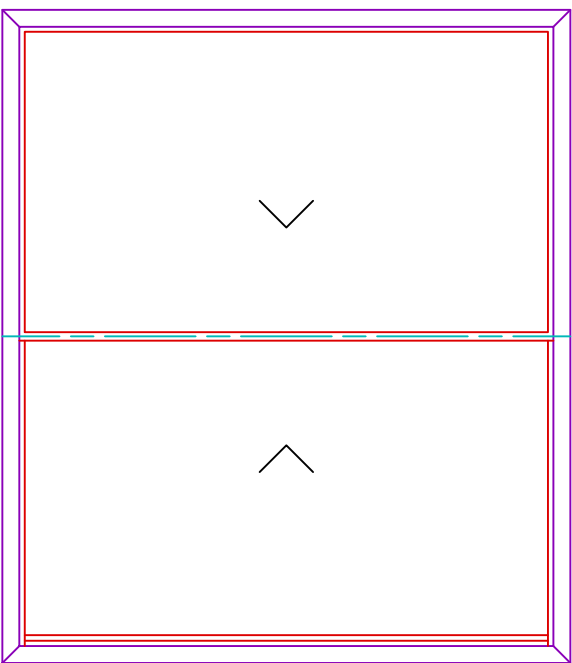


INTERNAL ELEVATION
S20-VS SECONDARY GLAZING
SCALE 1:20

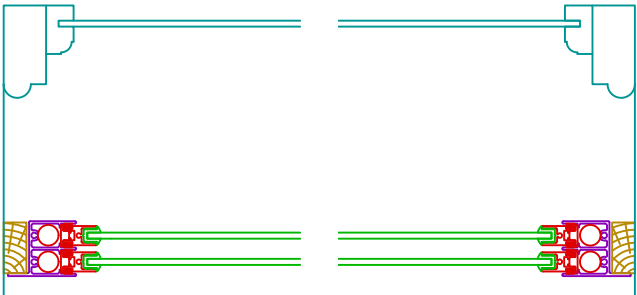

HORIZONTAL SECTION
SCALE 1:5



SCALE 1:20

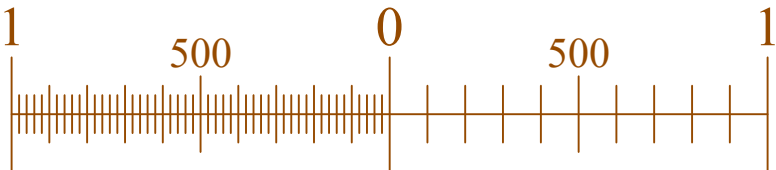

LBC Drawings - Ground Floor

Client: Mace Dragados Site: 189 North Gower Street

DATE 02/02/23	SCALE 1:20/1:5 @ A3
DRAWING No. C/34117/02 - S02	

selectaglaze
ALBAN PARK, HATFIELD ROAD
ST. ALBANS HERTS AL4 0JJ
TEL: 01727 837271
FAX: 01727 844053