



All dimensions are in millimetres

EXISTING PRIMARY WINDOW BAY
OPENINGS 1.01 & 1.02

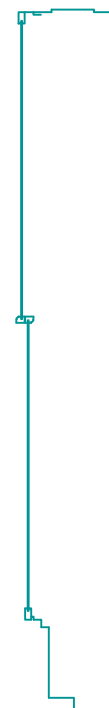

VERTICAL SECTION
SCALE 1:30


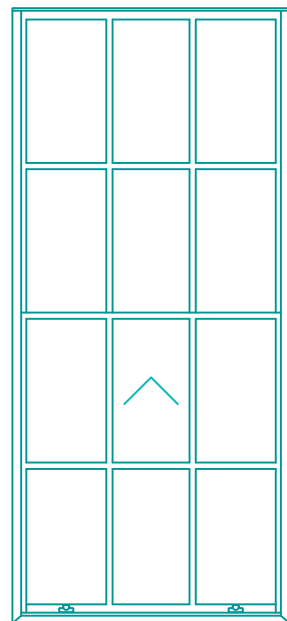


INTERNAL ELEVATION
SCALE 1:30




HORIZONTAL SECTION
SCALE 1:30

SCALE 1:30

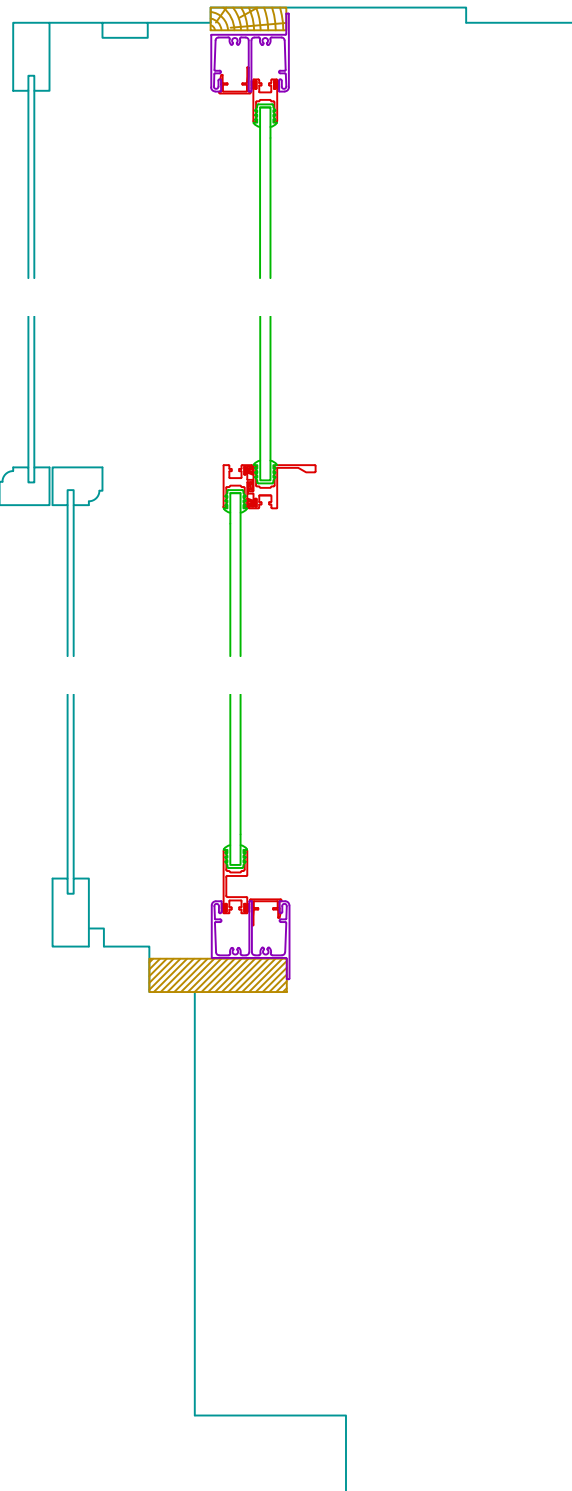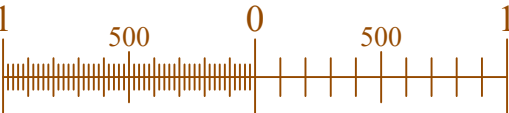


VERTICAL SECTION
SCALE 1:5

PROPOSED SECONDARY GLAZING
OPENINGS 1.01 & 1.02

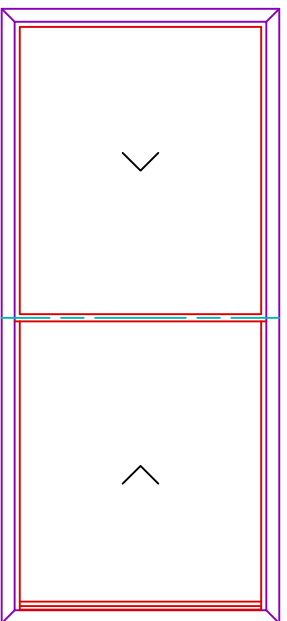

INTERNAL ELEVATION
S25-VS SECONDARY GLAZING
SCALE 1:30

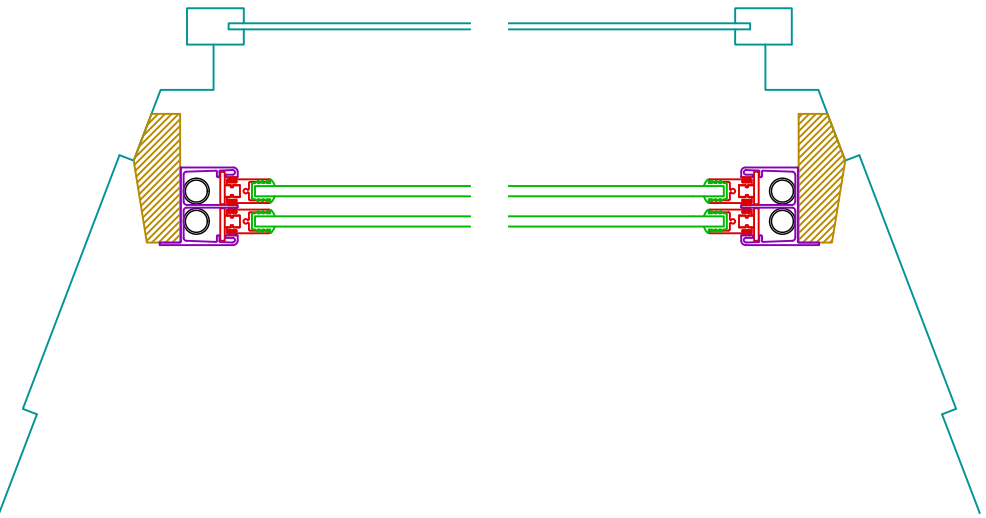

HORIZONTAL SECTION
SCALE 1:5



LBC Drawings - First Floor

Client: Mace Dragados Site: 189 North Gower Street

DATE 02/02/23	SCALE 1:30/1:5 @ A3
DRAWING No. C/34117/02 - S03	



ALBAN PARK, HATFIELD ROAD
ST. ALBANS HERTS AL4 0JJ

TEL: 01727 837271
FAX: 01727 844053