



1 SIDE ELEVATION FROM 140 BAYHAM STREET - EXISTING_
SCALE 1:100 @ A3

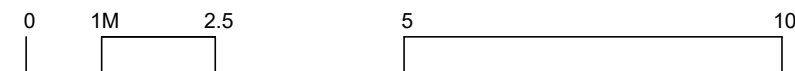

<div></div> <div>TWINNING DESIGN LLP 330 West End Lane London NW6 1LN T: +44 (0) 20 7431 9550 E: studio@twinningdesign.com W: twinningdesign.com</div>	Revisions		Date	Project			Client			Contractors must verify all dimensions on site before any works are commenced. This drawing remains the property of TWINNING DESIGN LLP and may not be reproduced in any waywithout prior consent.		
	A	Issued for planning	17-01-24	142 BAYHAM STREET, LONDON NW1 0BA			AP					
				Area								
				Description								
				EXISTING SIDE ELEVATION FROM 140 BAYHAM STREET								
					Project No.	Date	Scale	Drawing No.	CAD File No.	Revision	Drawn by	Issue
				2303~BOM		1:100@A3	GA-EX-EL-02	-	A	EC	PLANNING	