



Proposed Timber Sash Window Cross Section
Scale 1:5 @ A3

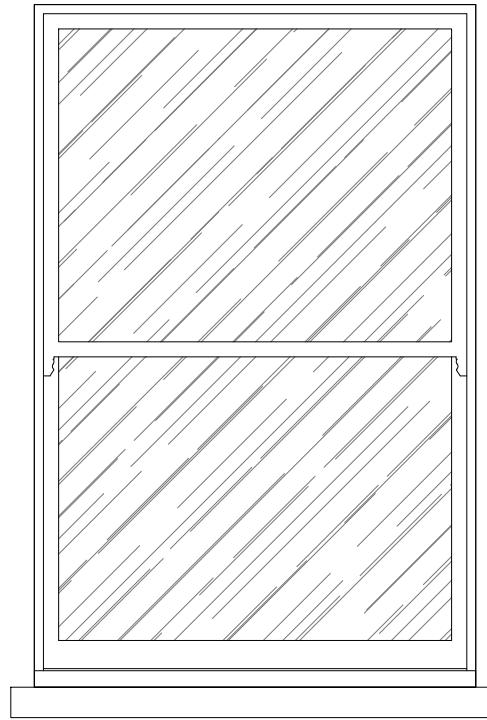


PW 01


Proposed Timber Sash Window Elevation
Scale 1:25 @ A3

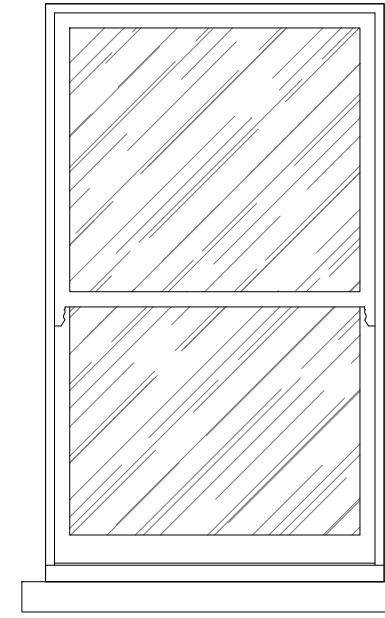


PW 02

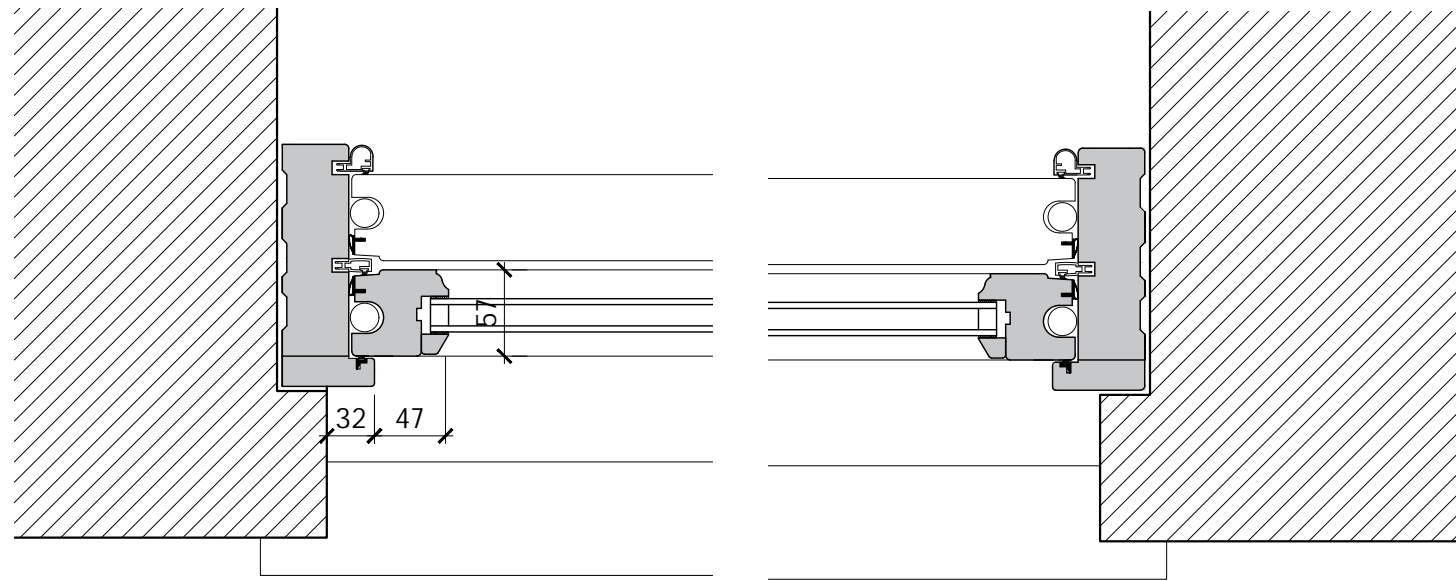


Proposed Timber Sash Window Plan Section
Scale 1:5 @ A3


| | | | | | |
|-------------------------------|--|--|--|---|--|
| Issued For PLANNING | Rev. Description Date Signed Checked | | | Scale 1:100 @ A3 Date 24.09.2023 Drawn by AL Checked by DS |  561 Finchley Road London NW3 7BJ Phone 020 7433 3939 Fax 020 7794 4279 www.DesignSolutionsUK.com |
| | General Notes: THIS DRAWING HAS BEEN PREPARED BY DS DESIGN SOLUTIONS AND THE DATA CONTAINED HEREIN MAY BE USED OR REPRODUCED ONLY WITH DS DESIGN SOLUTIONS' APPROVAL. | | | Drawing Title Proposed Timber Sash Window Details | |
| | | | | Project Flat 2, Belsize Park Gardens London NW3 4JH | Project no. 17 / 0326 Drawing no. 12 Revision 01 |

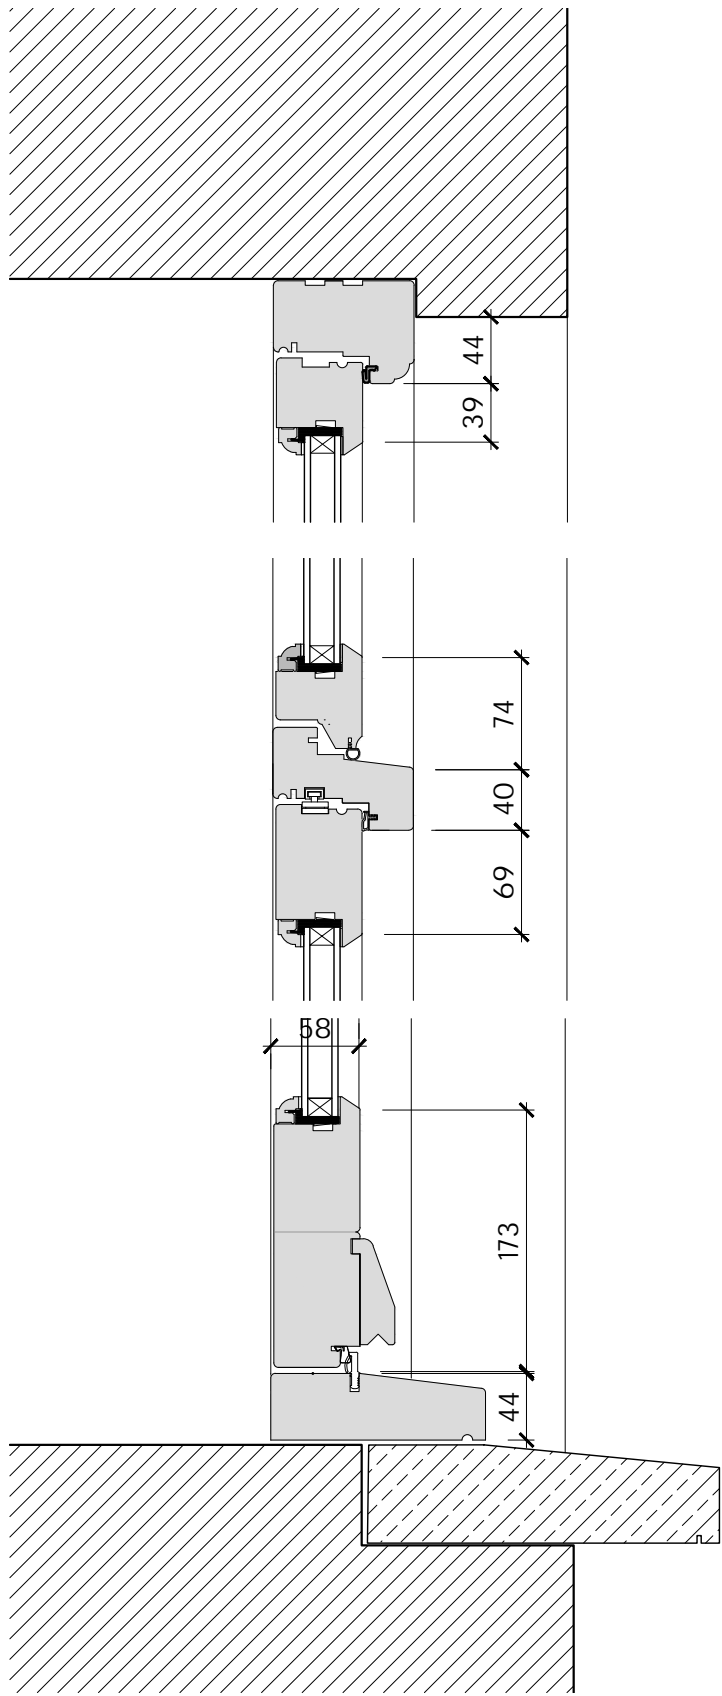


Proposed Timber Doors Cross Section
Scale 1:5 @ A3

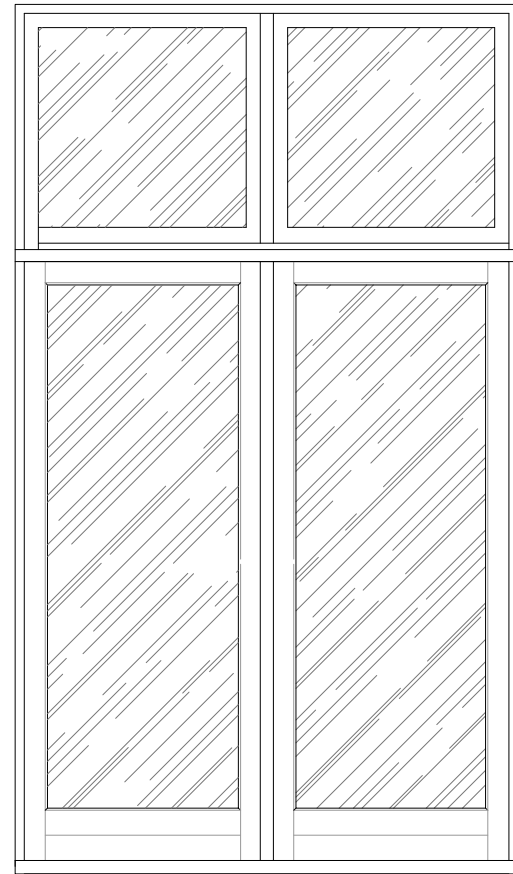


PD 01

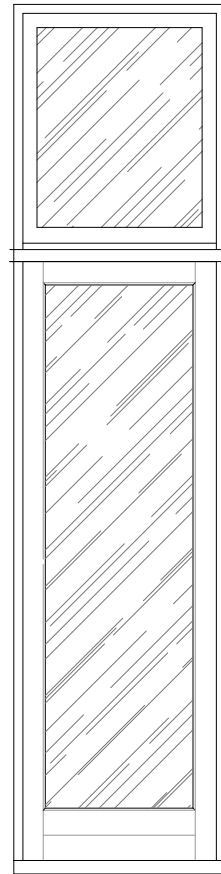


PD 02

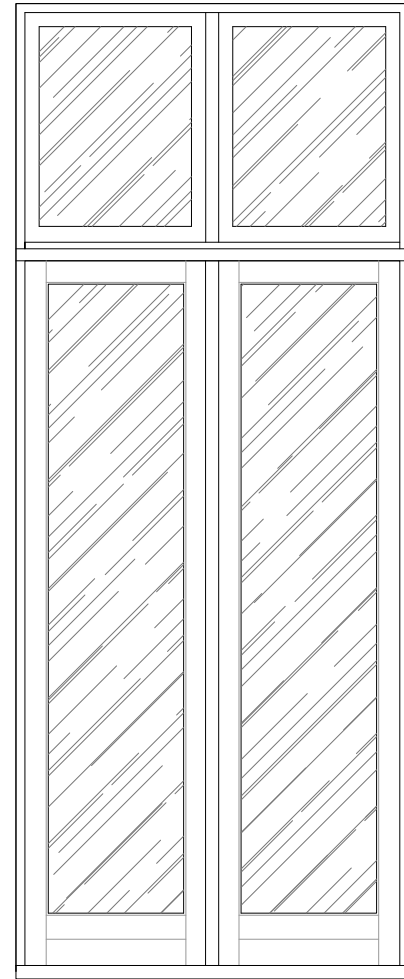

PD 03

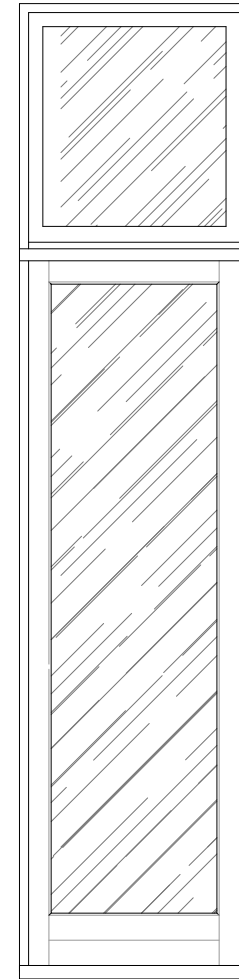


PD 04

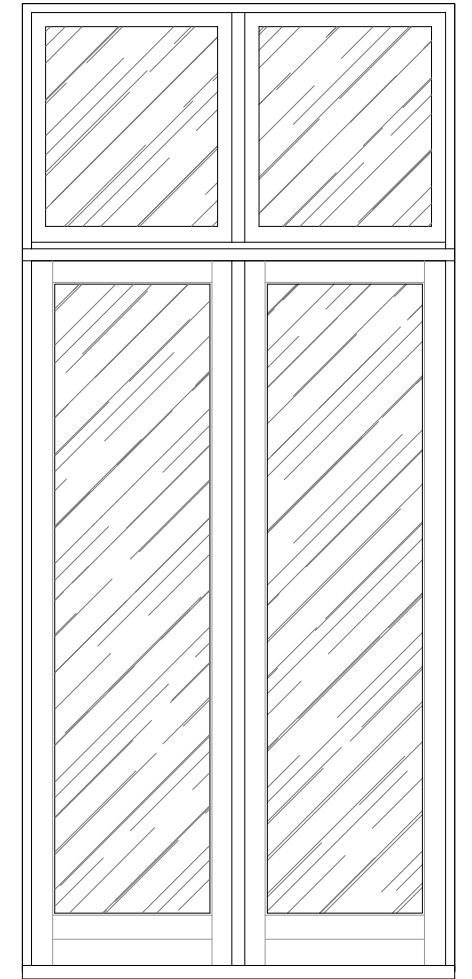

PD 05

Proposed Timber Doors Elevation
Scale 1:25 @ A3

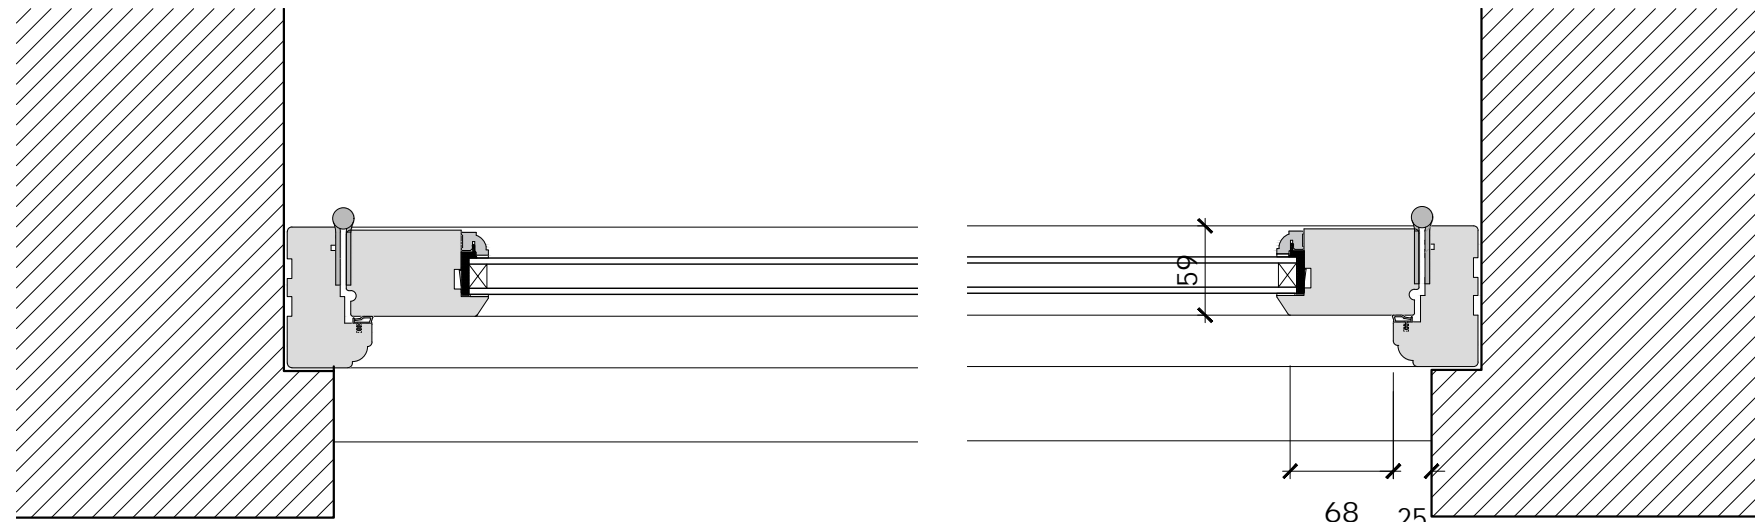


Proposed Timber Doors Plan Section
Scale 1:5 @ A3

| | |
|----------------|--|
| Issued For | PLANNING |
| General Notes: | THIS DRAWING HAS BEEN PREPARED BY DS DESIGN SOLUTIONS AND THE DATA CONTAINED HEREIN MAY BE USED OR REPRODUCED ONLY WITH DS DESIGN SOLUTIONS' APPROVAL. |

| Rev. | Description | Date | Signed | Checked |
|------|-------------|------|--------|---------|
| | | | | |

| | |
|--|--|
| | |
|--|--|

| | | | |
|--|------------|----------|------------|
| Scale | Date | Drawn by | Checked by |
| 1:100 @ A3 | 24.09.2023 | AL | DS |
| Drawing Title | | | |
| Proposed Timber Door Details | | | |
| Project | | | |
| Flat 2, Belsize Park Gardens London NW3 4JH | | | |

| | | | |
|--|---|-------------|----------|
|  design solutions www.DesignSolutionsUK.com | 561 Finchley Road London NW3 7BJ Phone 020 7433 3939 Fax 020 7794 4279 | | |
| | Project no. | Drawing no. | Revision |
| 17 / 0326 | 13 | 01 | |