
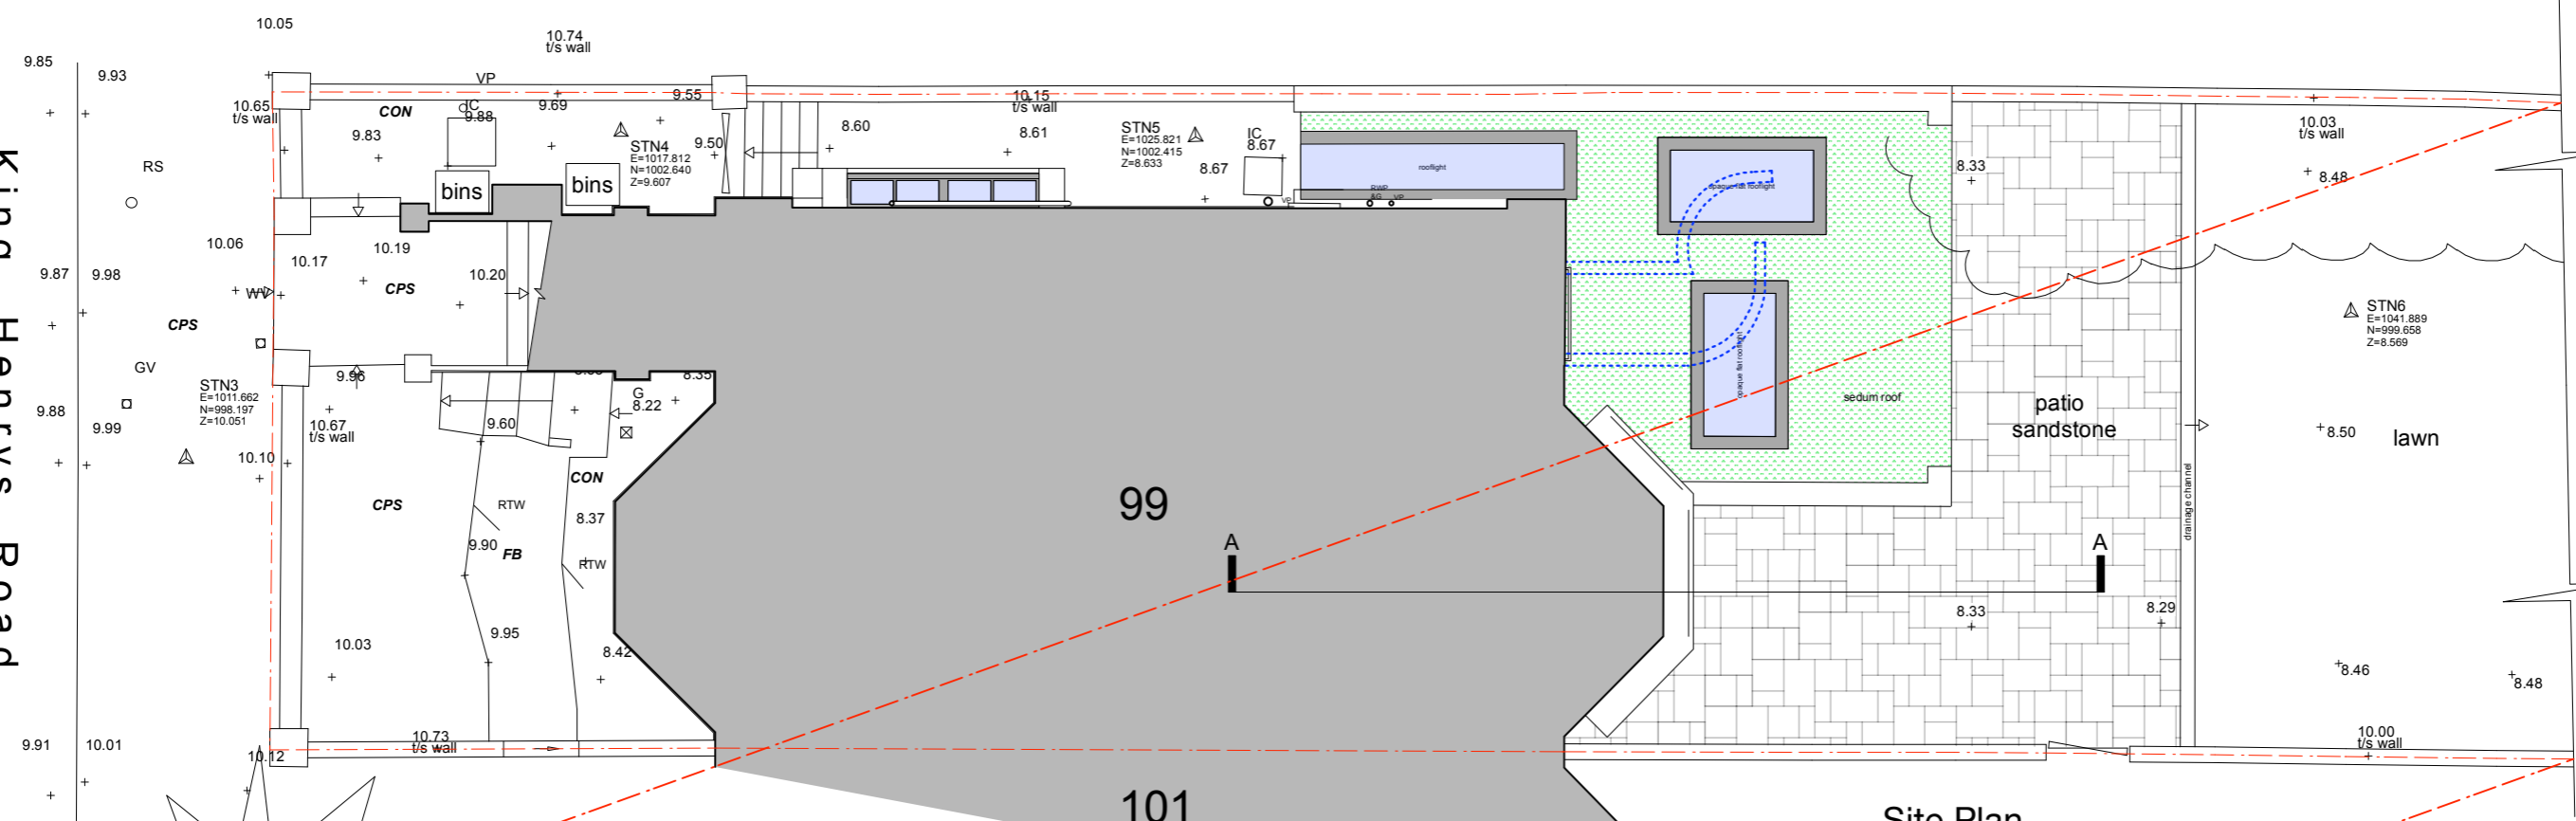
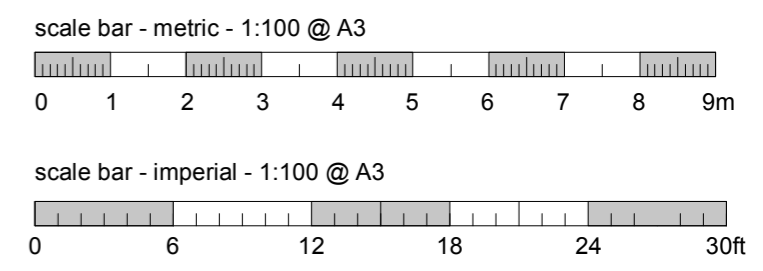


King Henry's Road



97

99

101

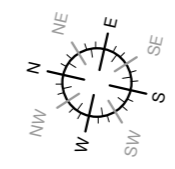

- Existing Walls
- Proposed/New Walls
- Existing Walls to be removed

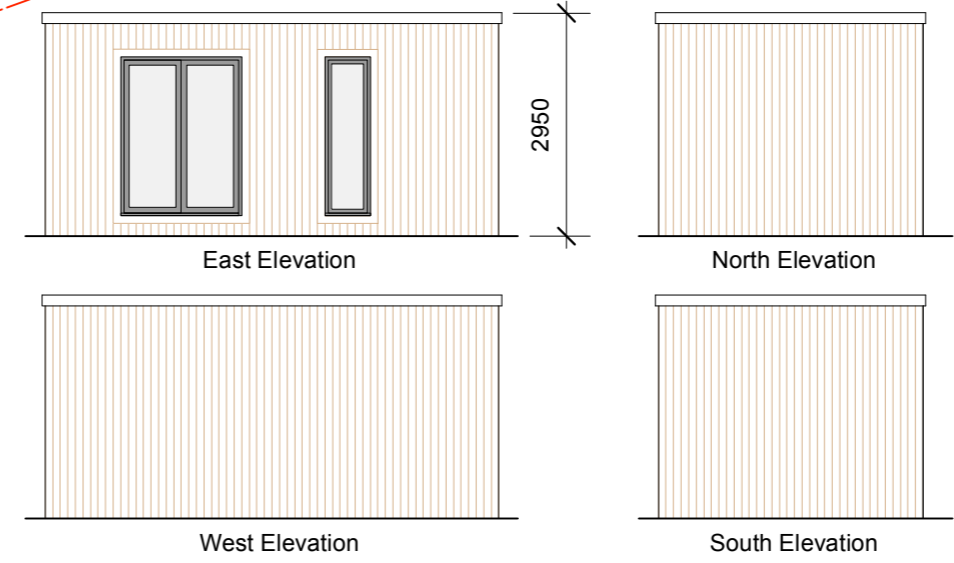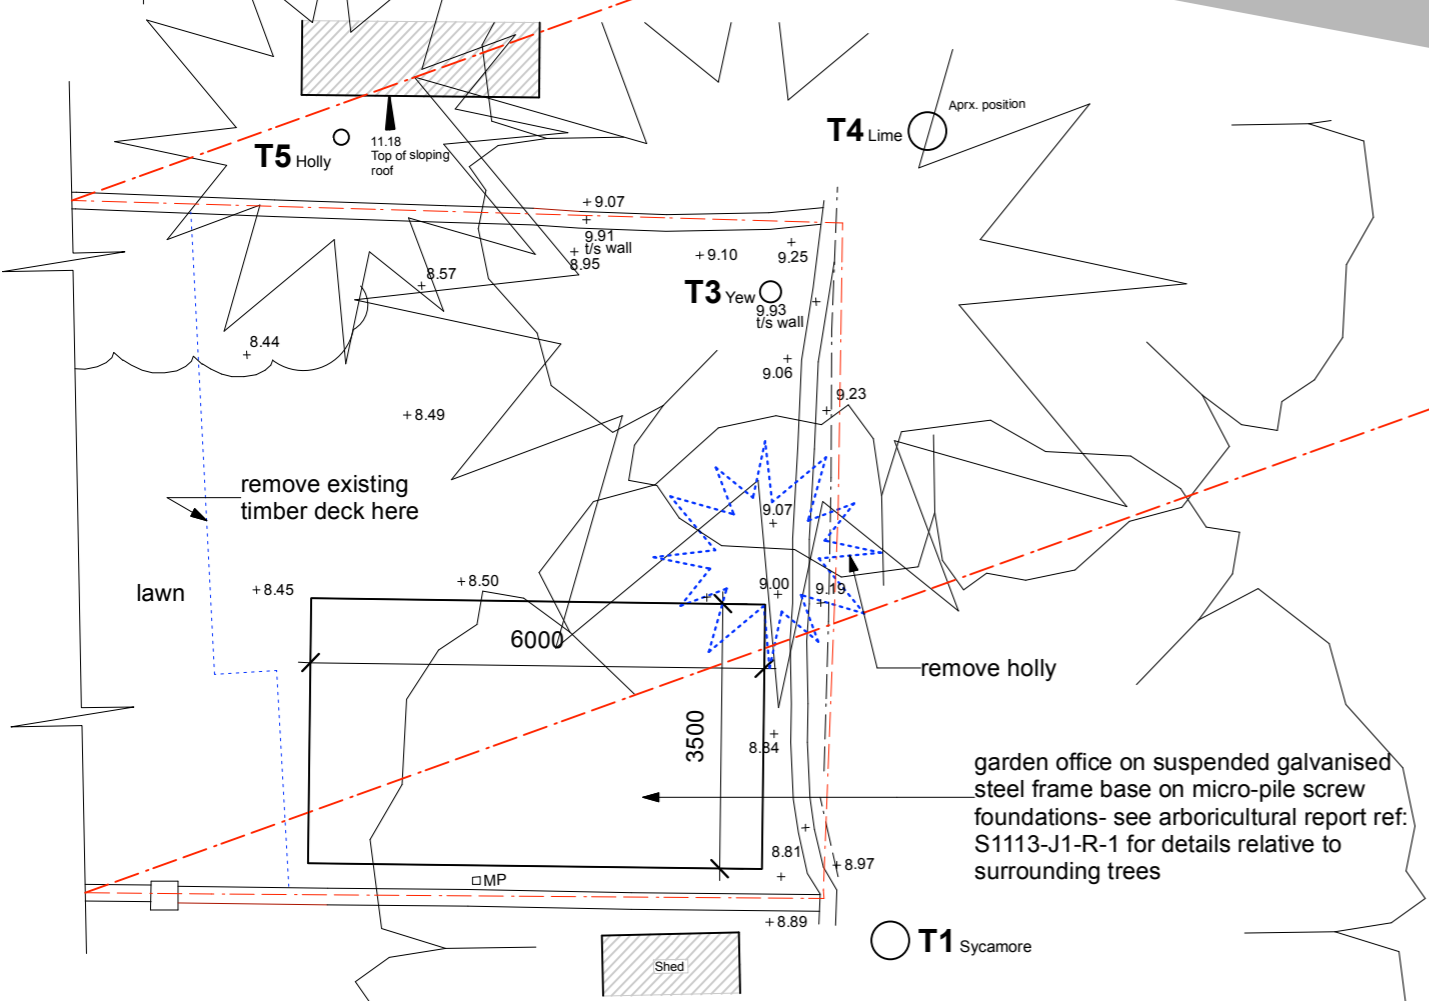

Elevations of Proposed Garden Office

BROD WIGHT
Architects
 8a Baynes Mews --- London --- NW3 5BH

Flat 1, 99 King Henry's Road
 London NW3 3QX

www.brodwight.co.uk office@brodwight.co.uk
 Tel 020 7722 0810 This drawing is copyright

Drawing Title:

Drawing Ref:
1133-AP01A

Date April 2023 Scale 1:100@A3 / 1:50@A1