

UPPER GROUND FLOOR FLAT - NOT PART OF THIS APPLICATION

**BROD WIGHT**  
**Architects**  
 8a Baynes Mews --- London --- NW3 5BH



Flat 1, 99 King Henry's Road  
 London NW3 3QX

www.brodwight.co.uk office@brodwight.co.uk  
 Tel 020 7722 0810 This drawing is copyright

Drawing Title:  
**Proposed Upper Ground Floor  
 Plan/Lower Ground Floor Roof**

Drawing Ref:  
**1133-AP03A**

Date: April 2023 Scale: 1:50@A3

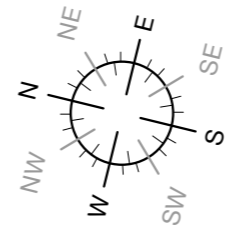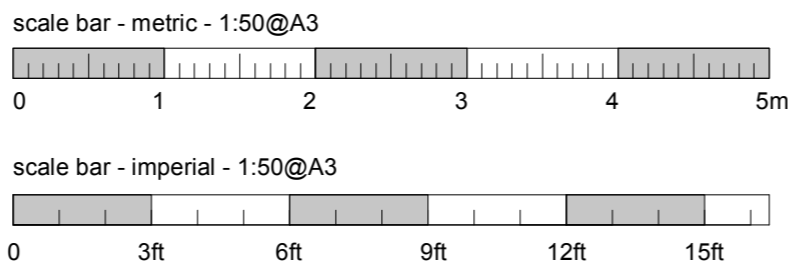

- Existing Walls
- Proposed/New Walls
- Existing Walls to be removed