



W101


Typical Timber casement Window

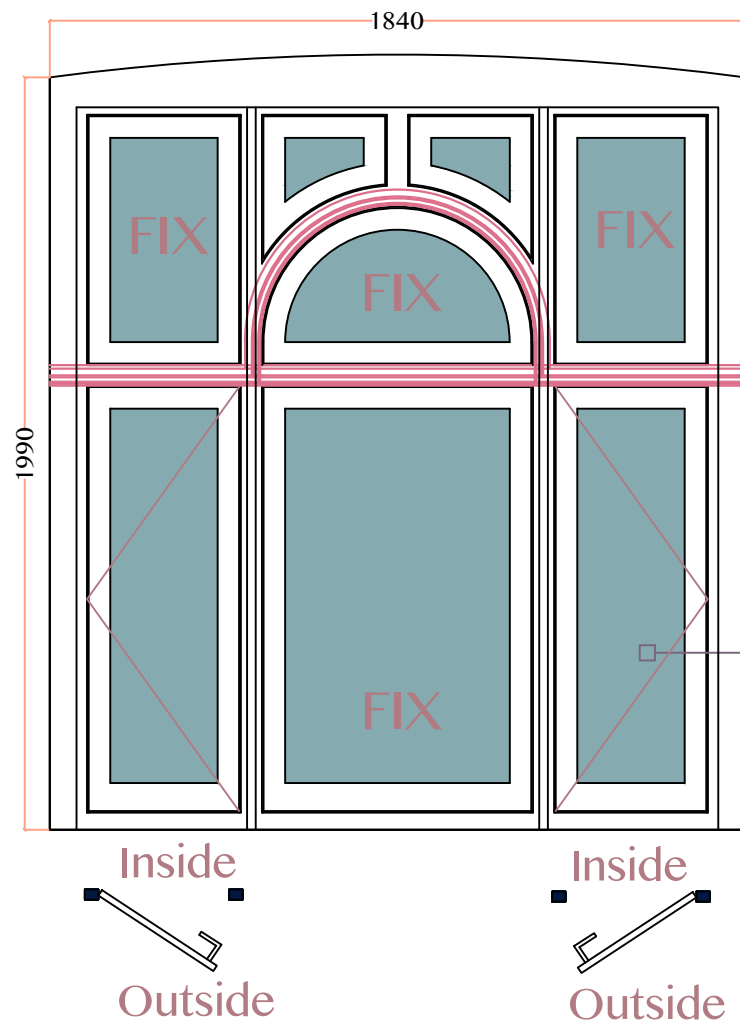

Elevation 1:20

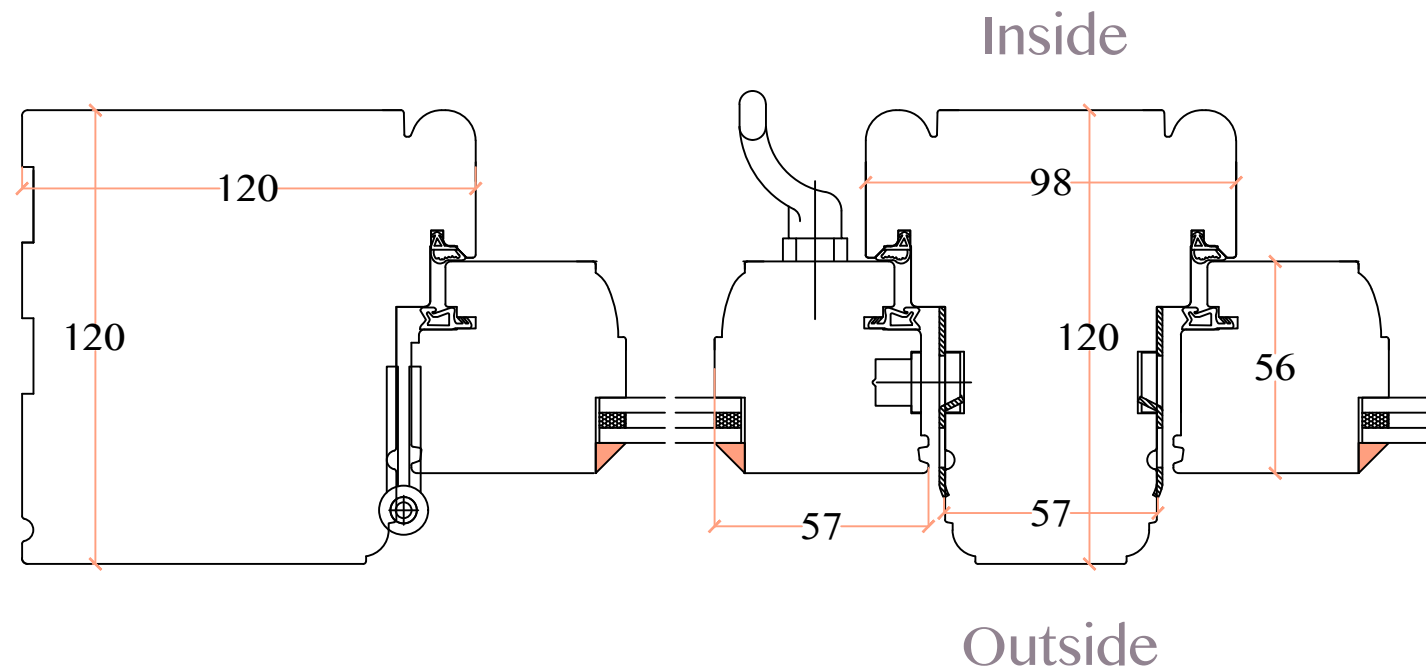

Plan 1:2

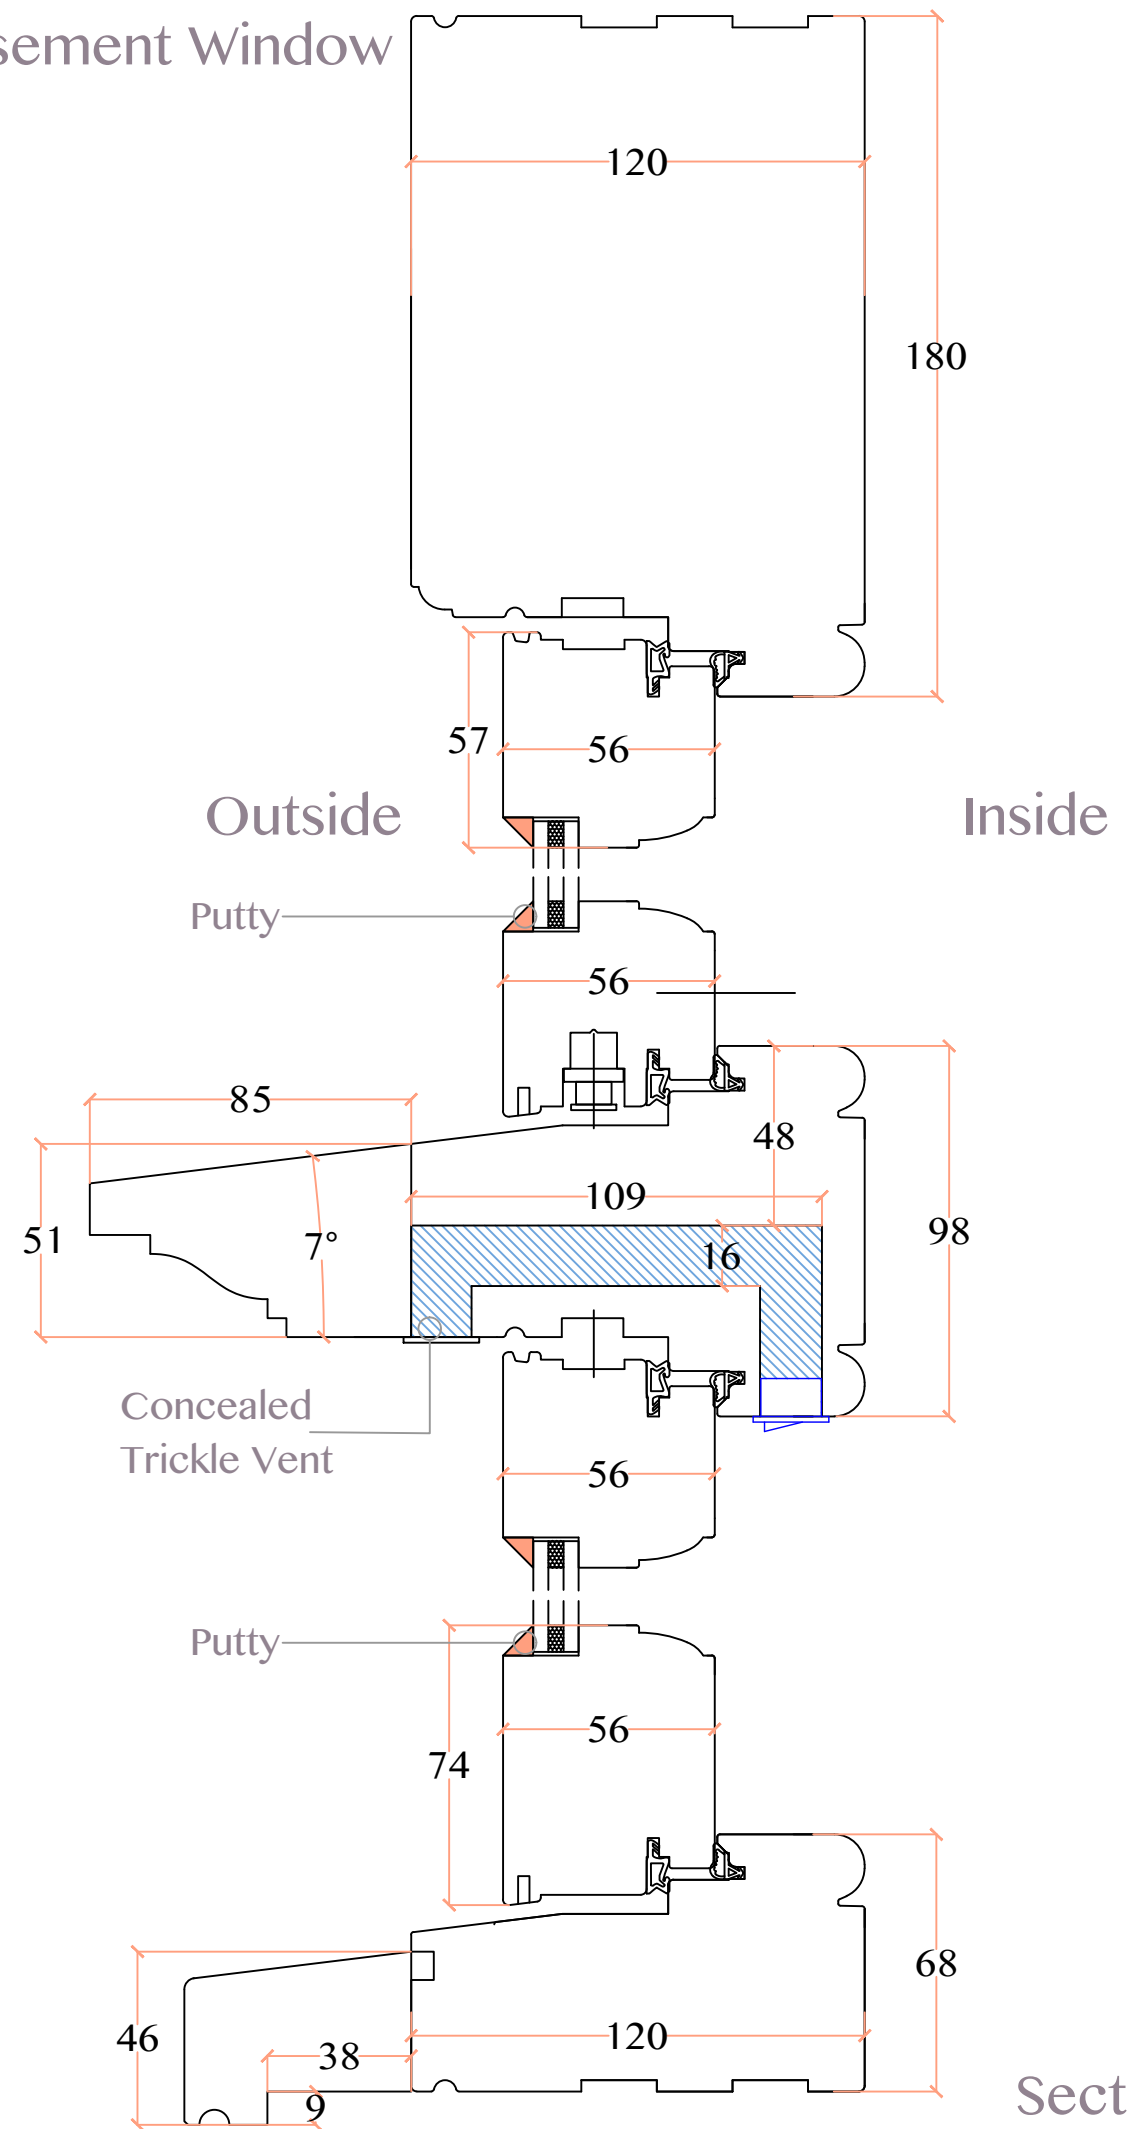

Section 1:2

