


Key

Existing


Proposed

Demolished


Removed and stored for future use

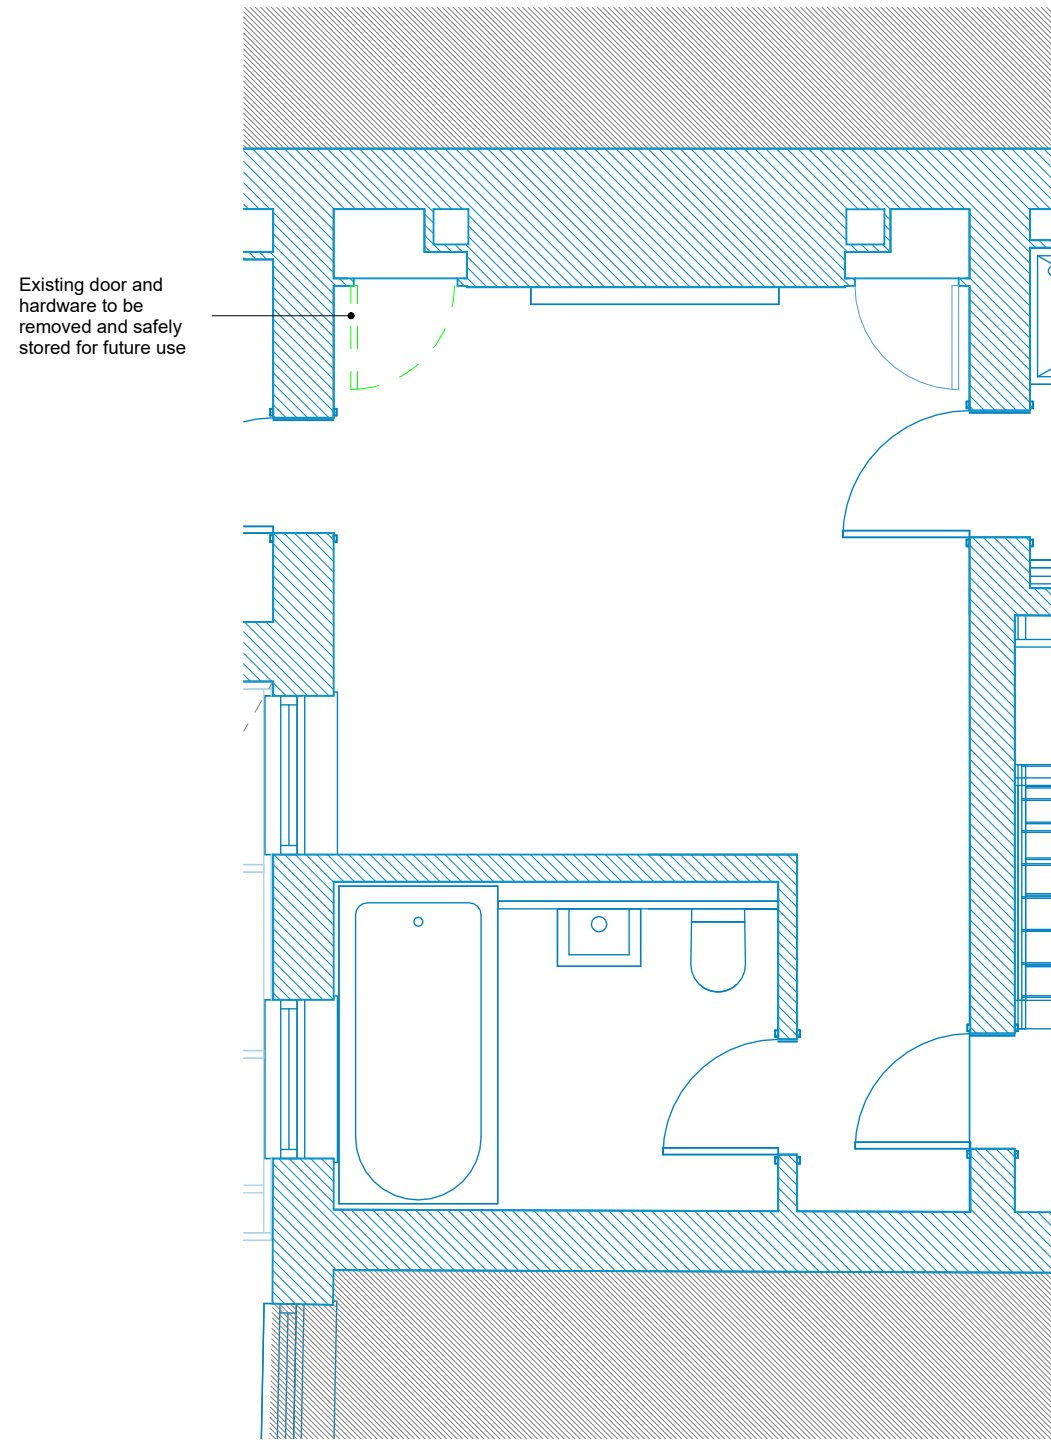


1 Existing Guest Bedroom Plan  
1 : 50

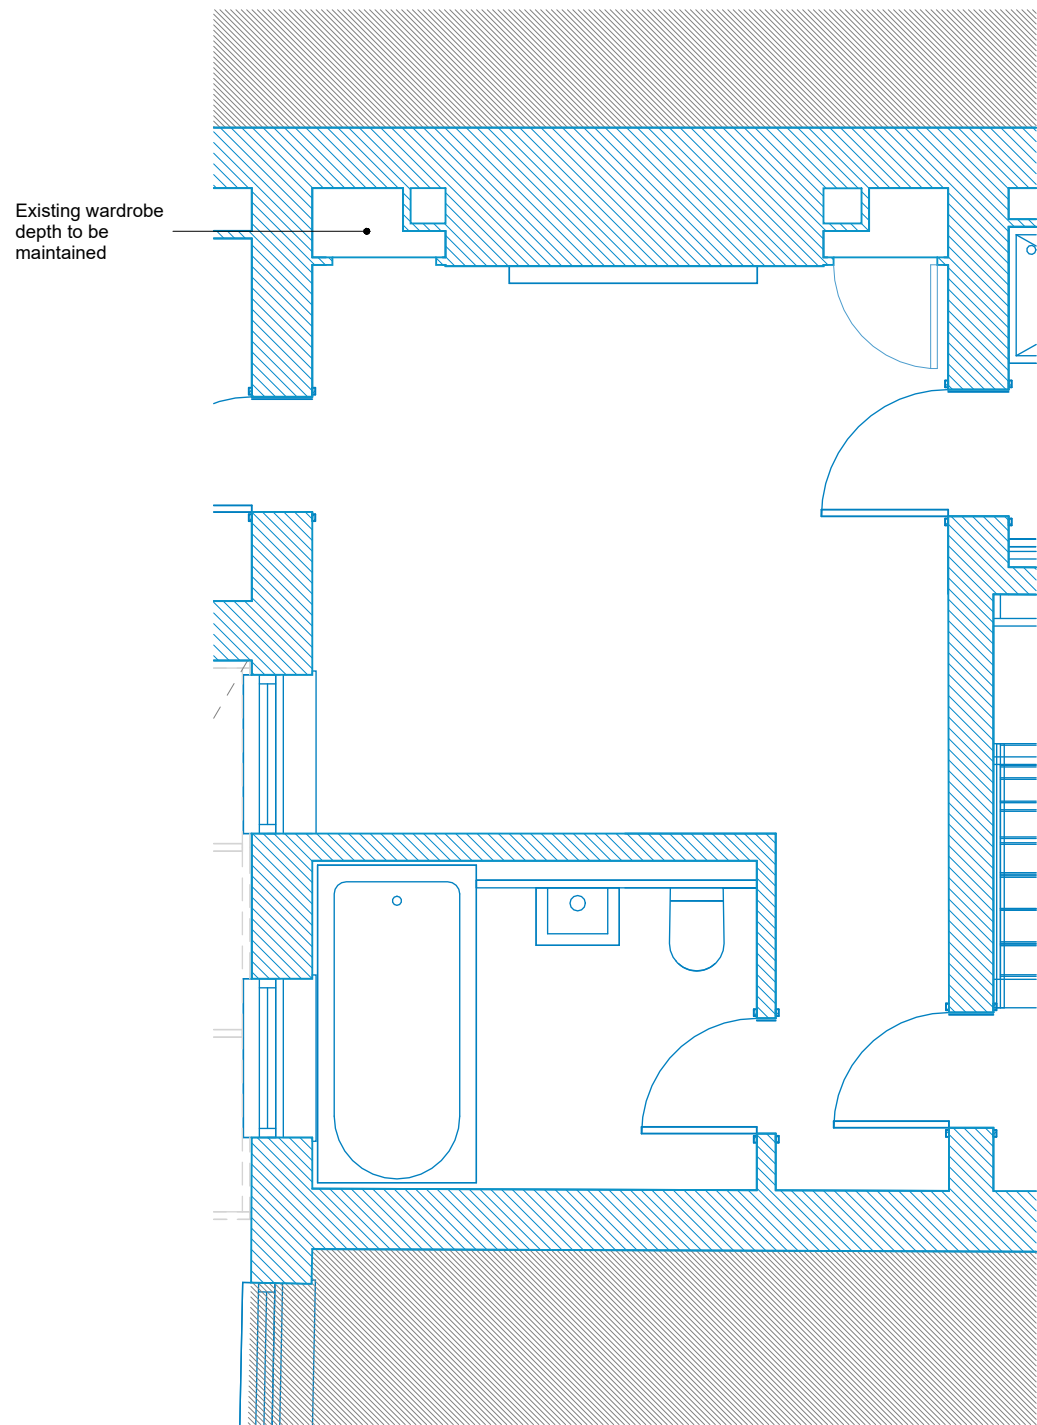


2 Proposed Guest Bedroom Plan  
1 : 50

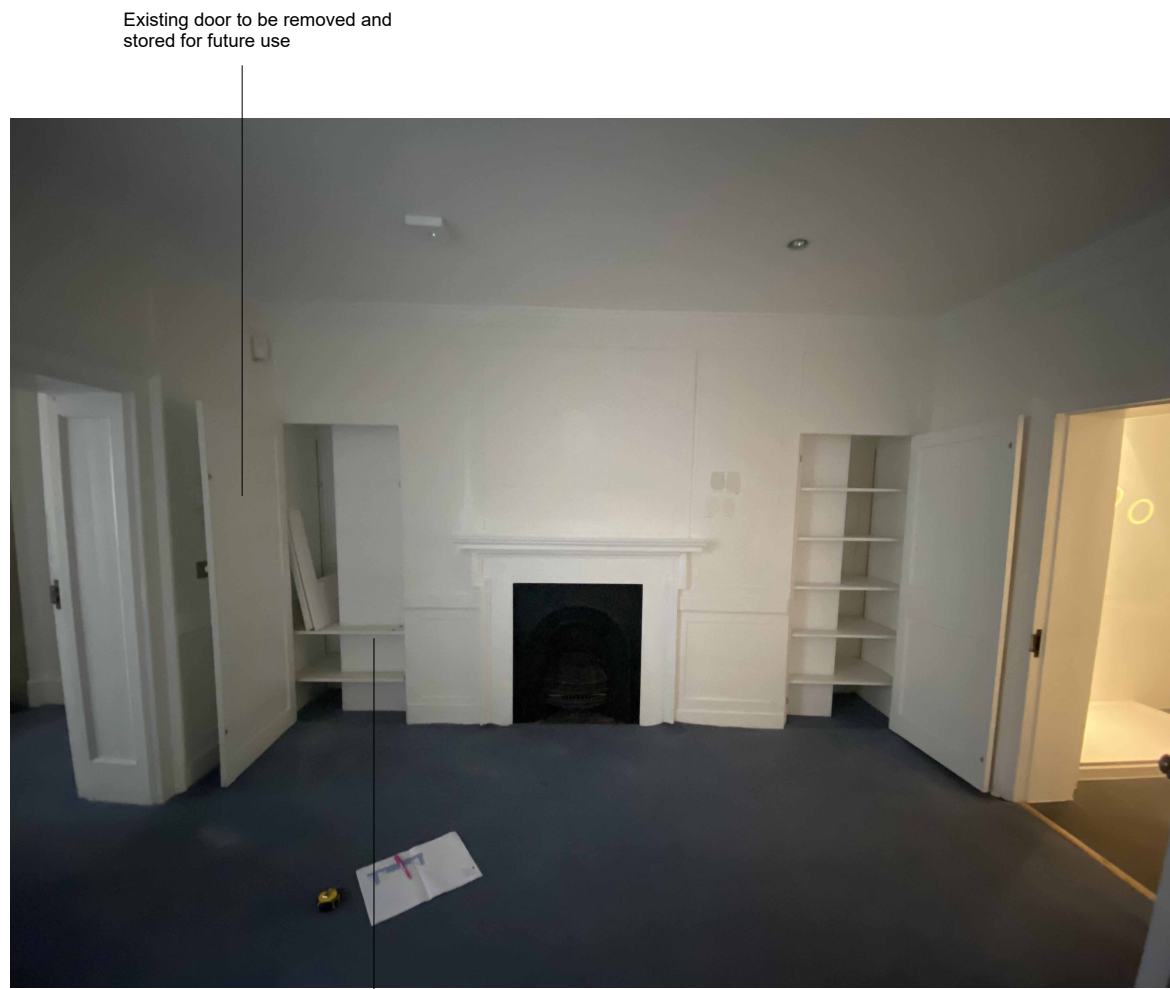

Existing Internal Elevation  
NTS

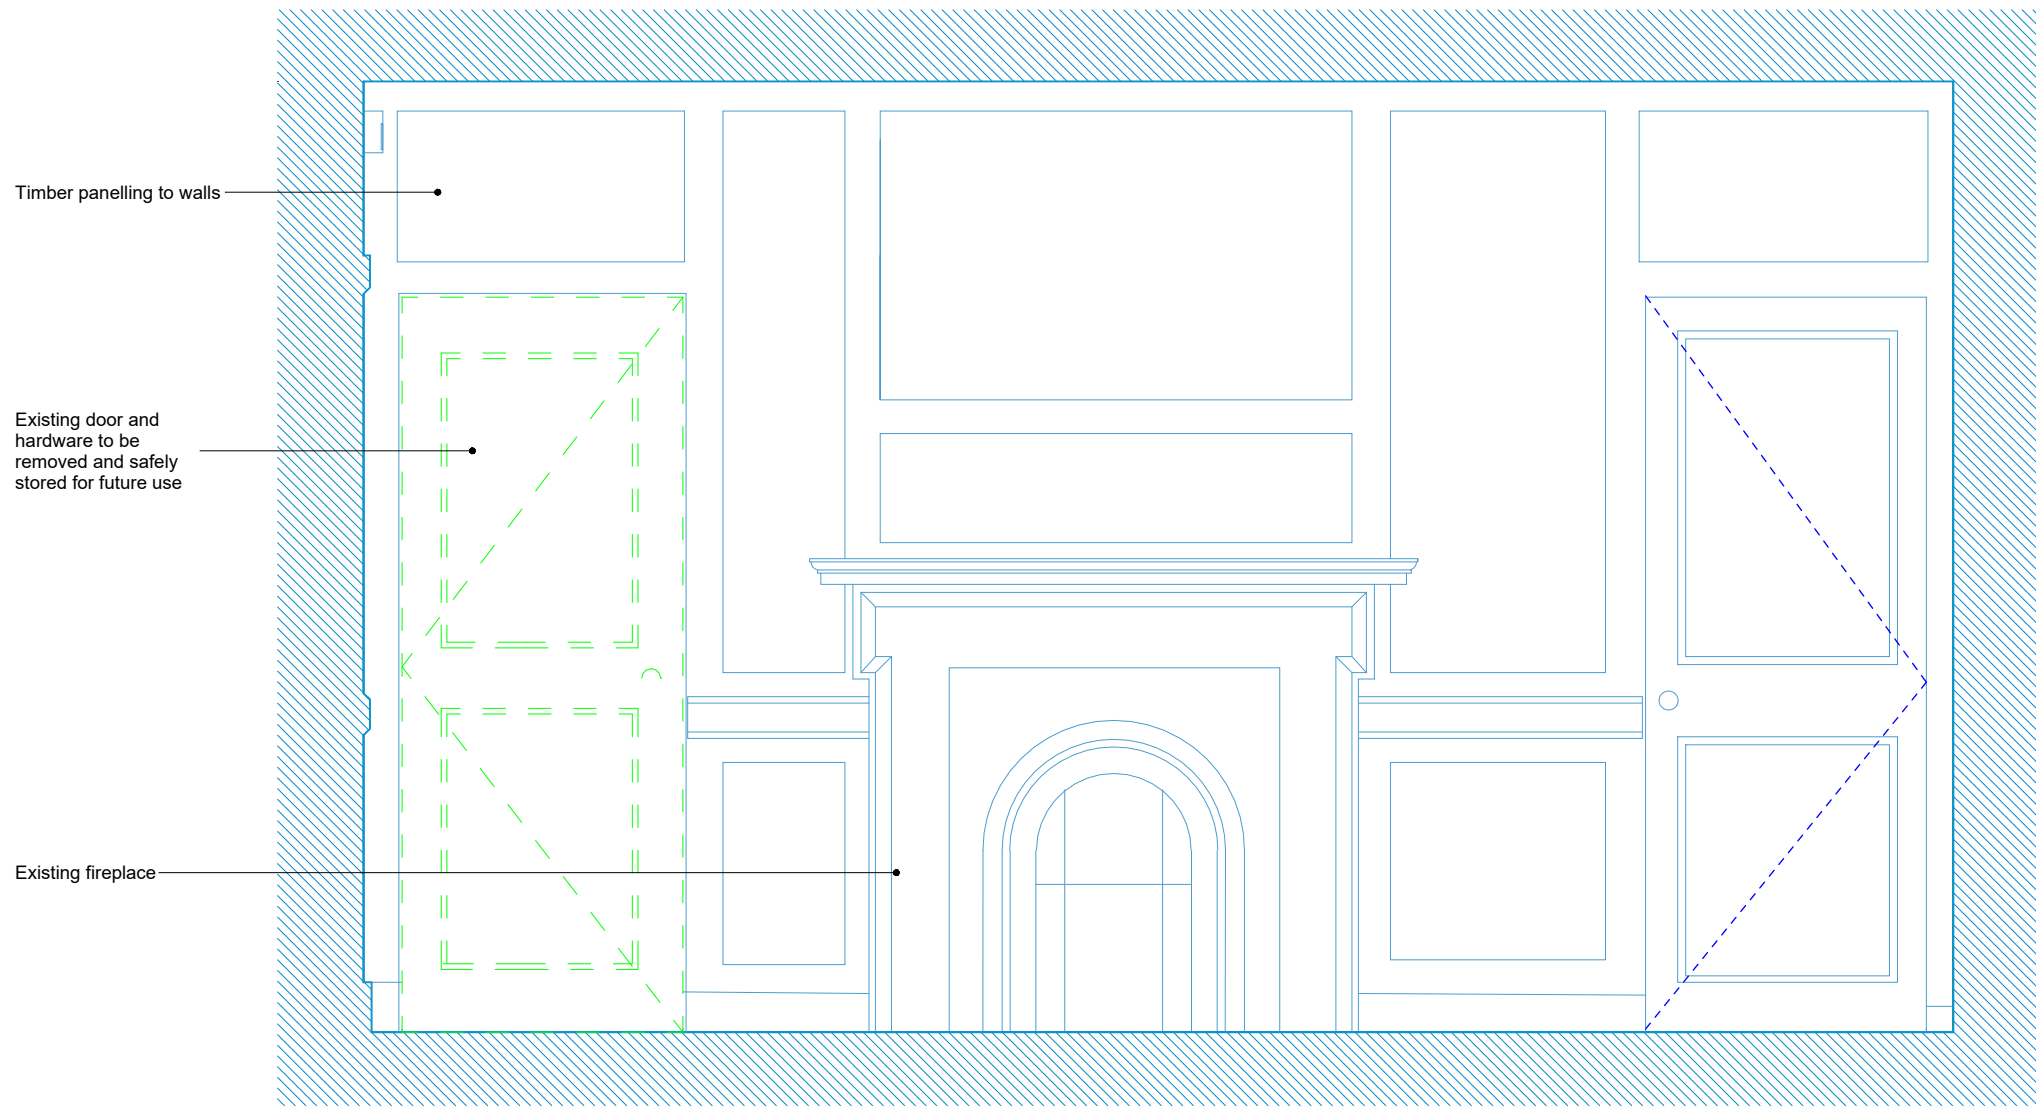

3 Guest Bedroom Existing Elevation  
1 : 20

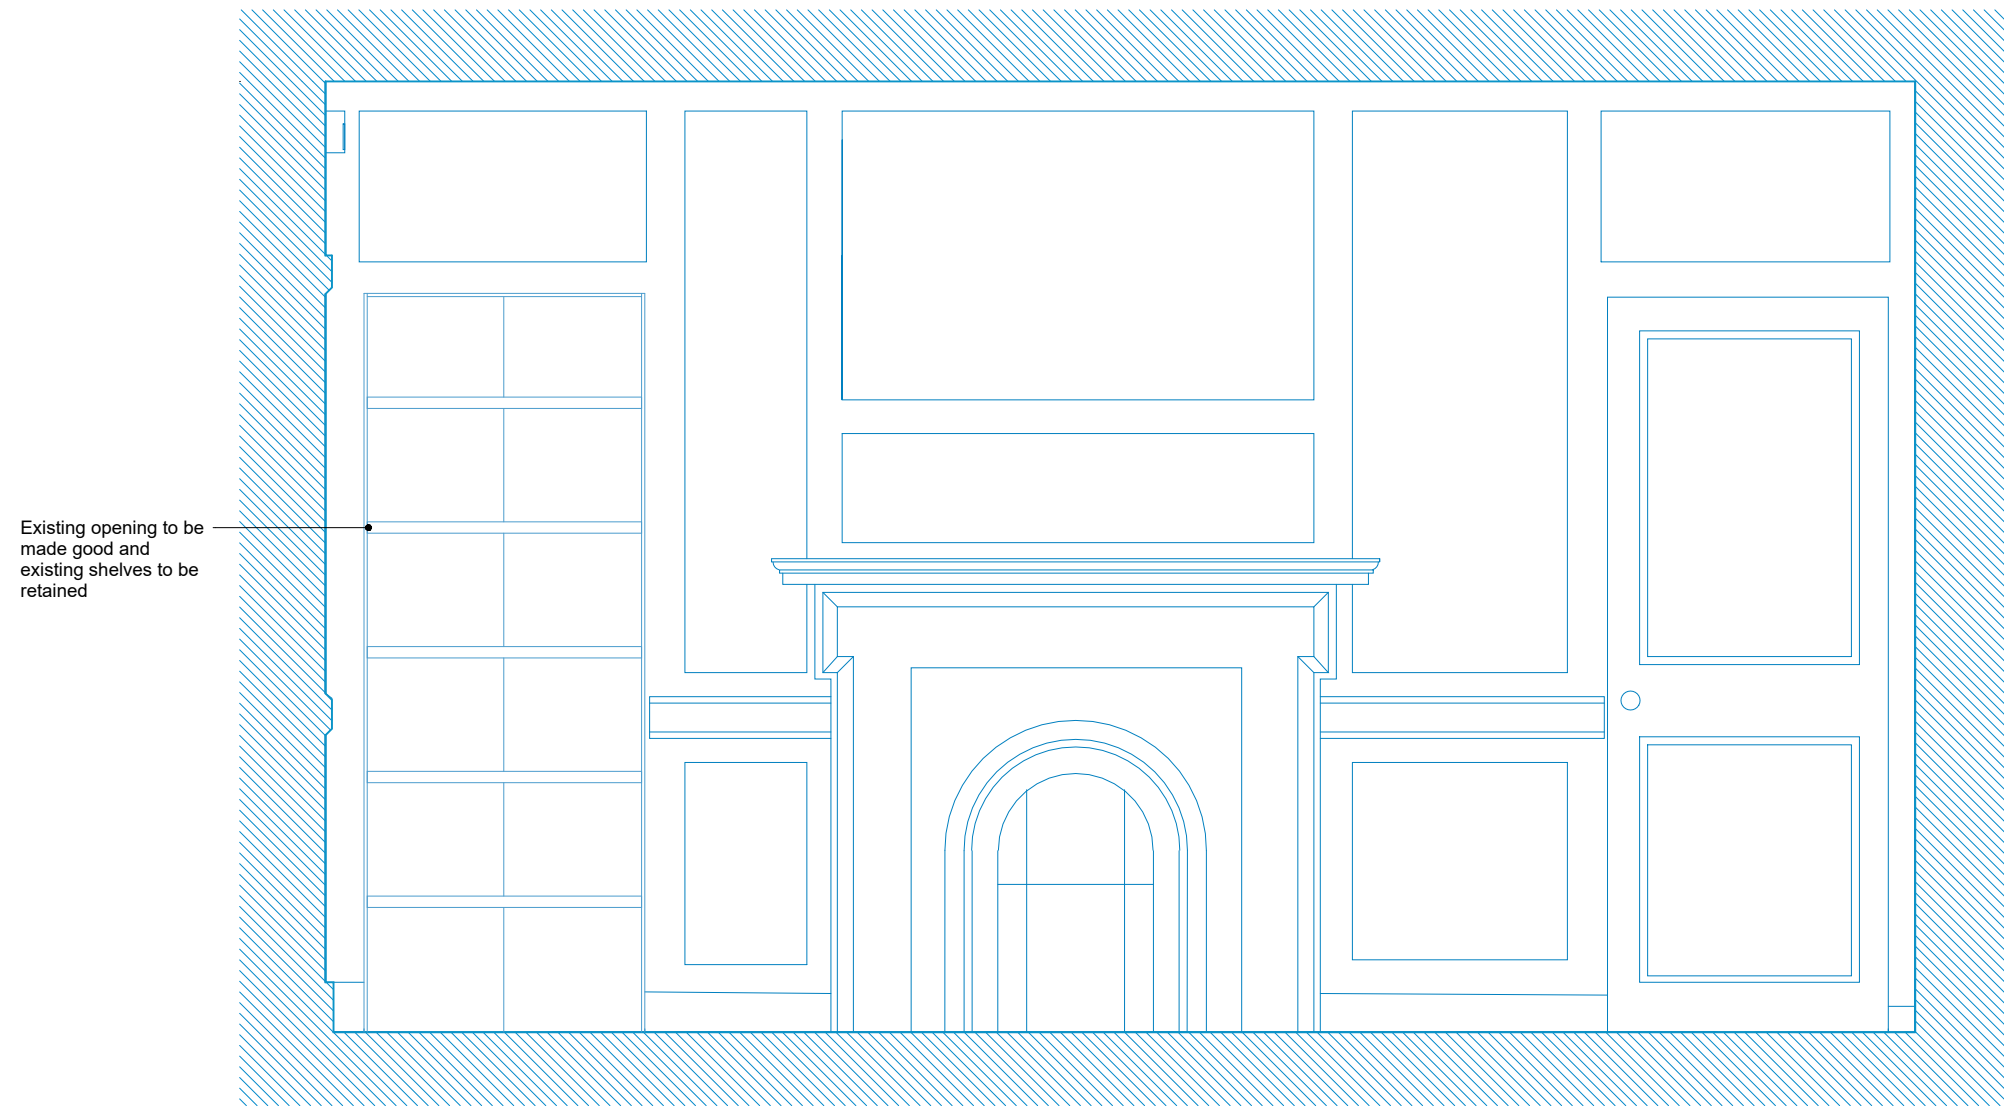

4 Guest Bedroom Proposed Elevation  
1 : 20

REVISIONS DATE/DRAWN

PROJECT	5 Lincoln's Inn Fields		
	LSE		
DRAWING TITLE	Guest Bedroom		
	Existing and Proposed		
	Level 02		
DATE	18/01/24	DRAWN	LC
SCALE	As indicated	@ A1	CHECK
STATUS	PLANNING		
RT JOB NO.	RT23071	REVISION	PL01
DRAWING NO.	5LIF-RTA-XX-02-DR-A-00012		

The Old School, Exton Street, London, SE1 8UE  
020 7261 6577  
rocktownsend.co.uk

Rock Townsend