




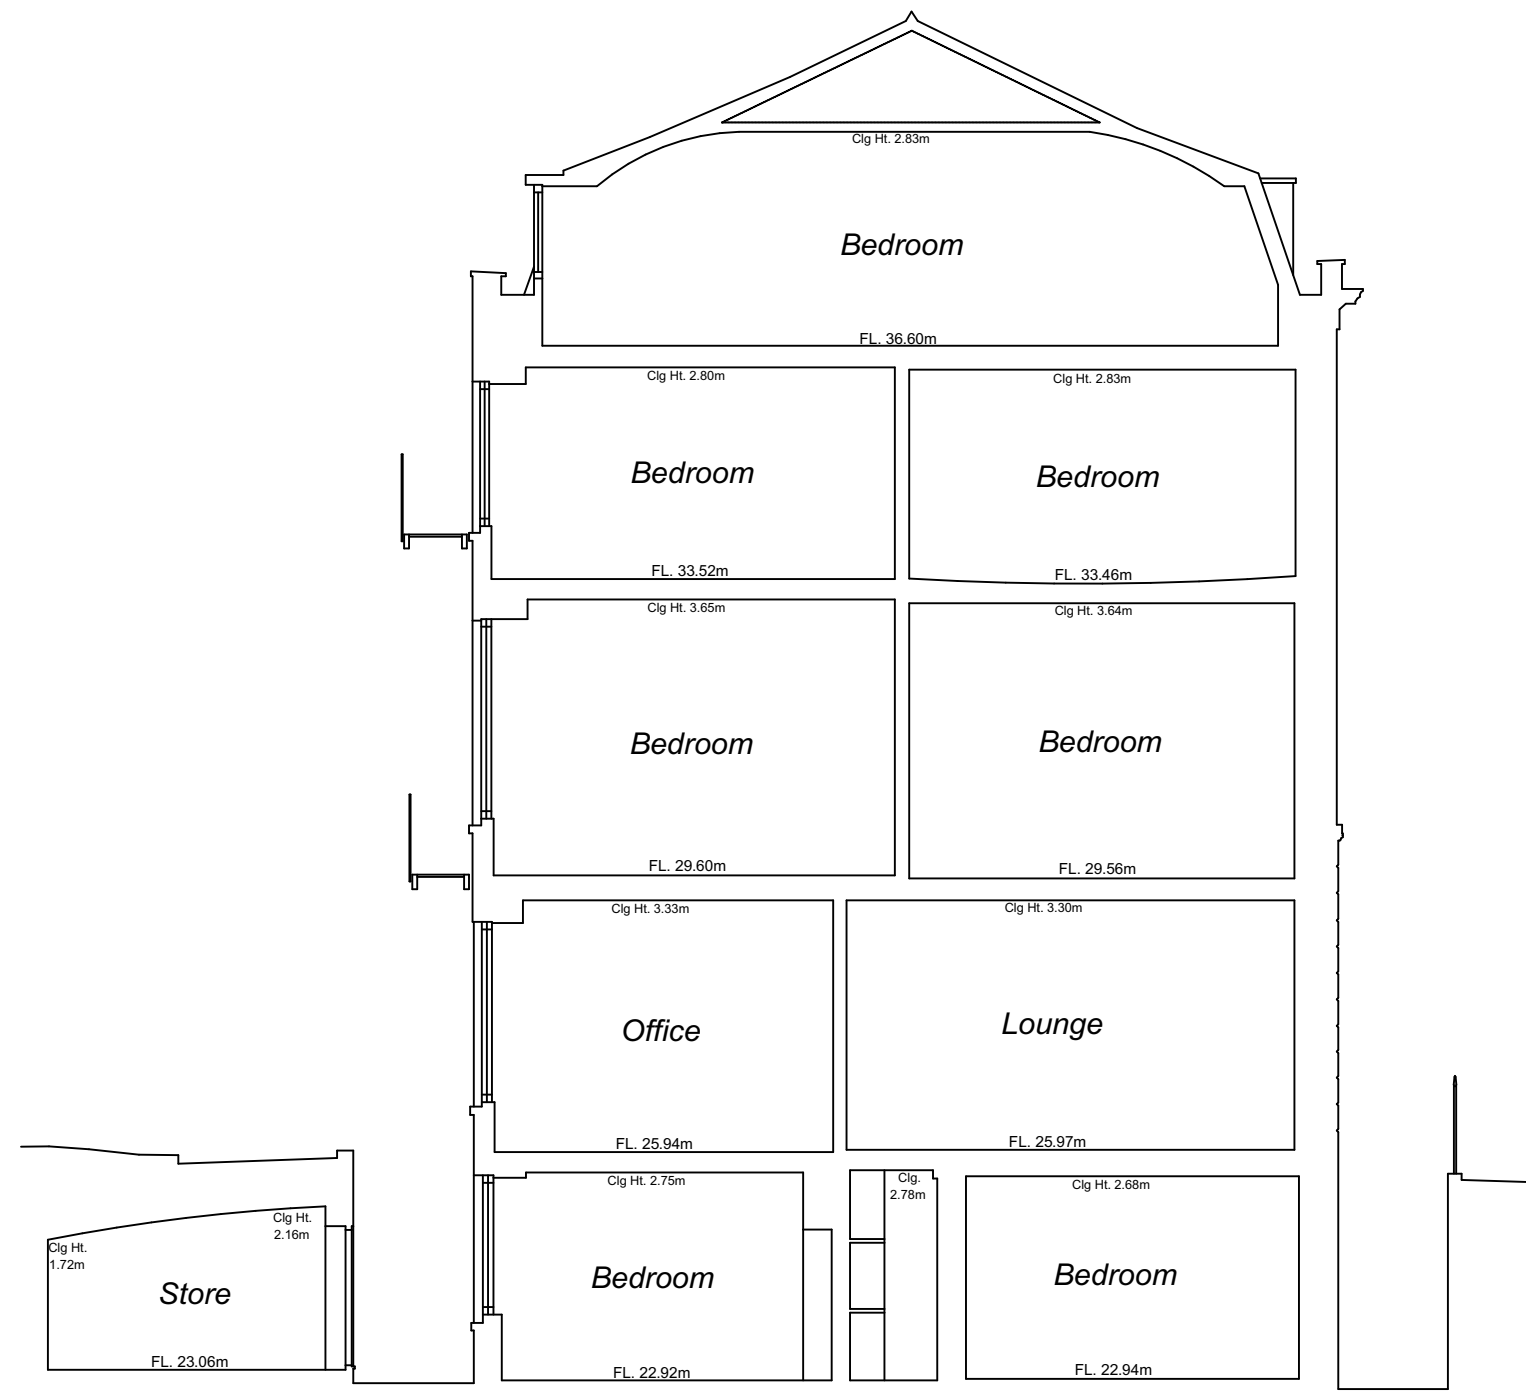


Datum: 20.00m.
Section A.

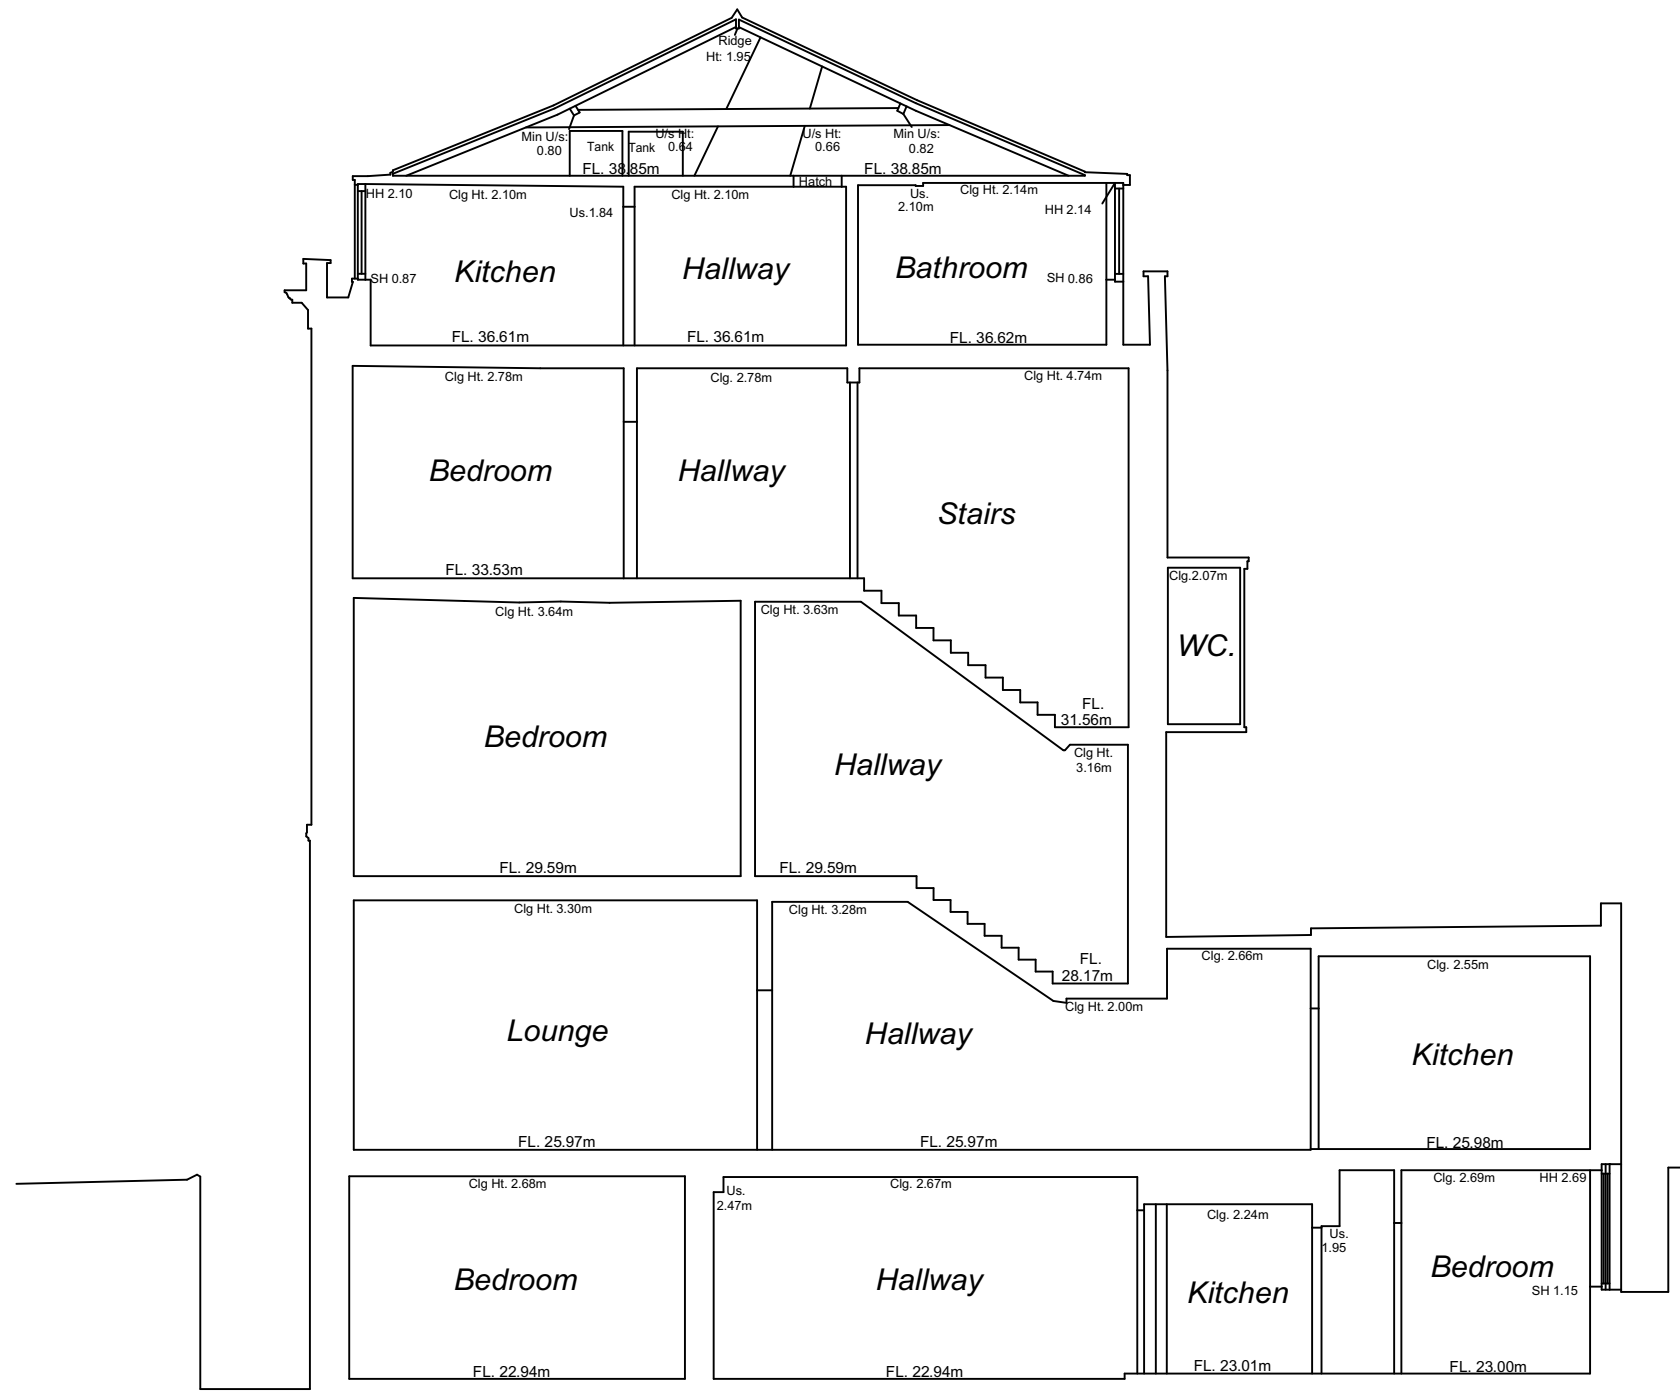

Datum: 20.00m.
Section B.

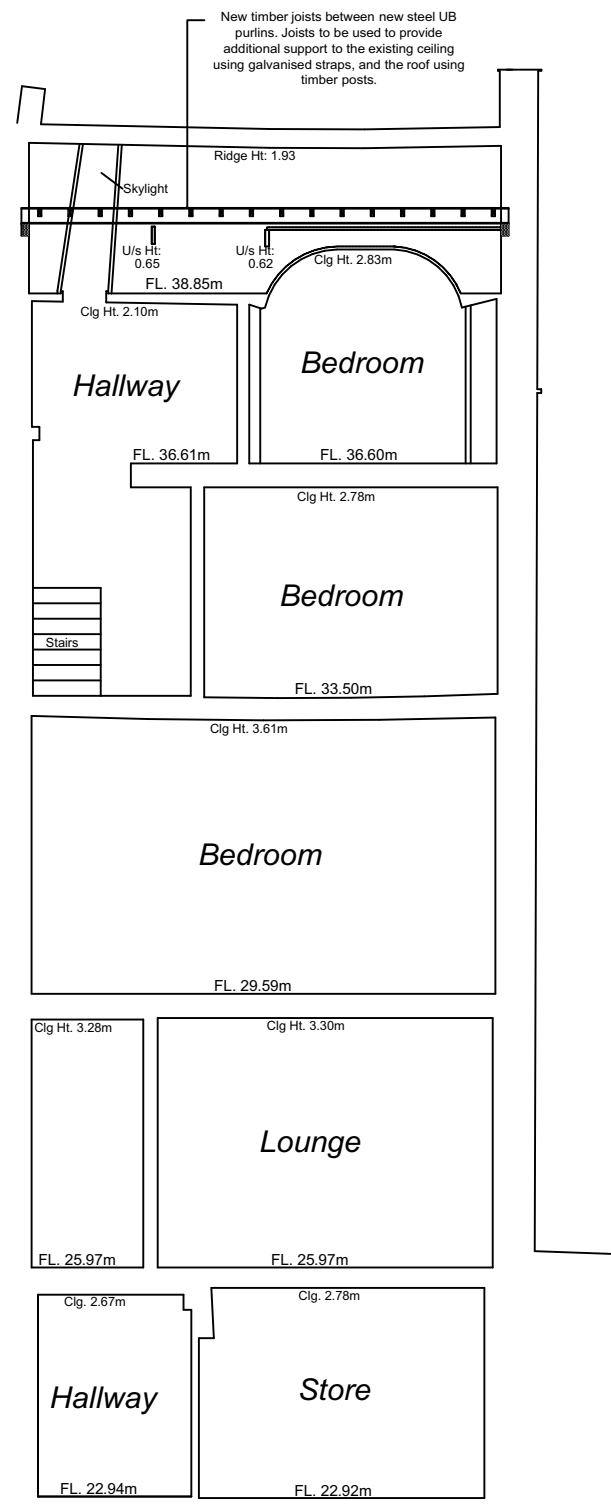

Datum: 20.00m.
Section C.

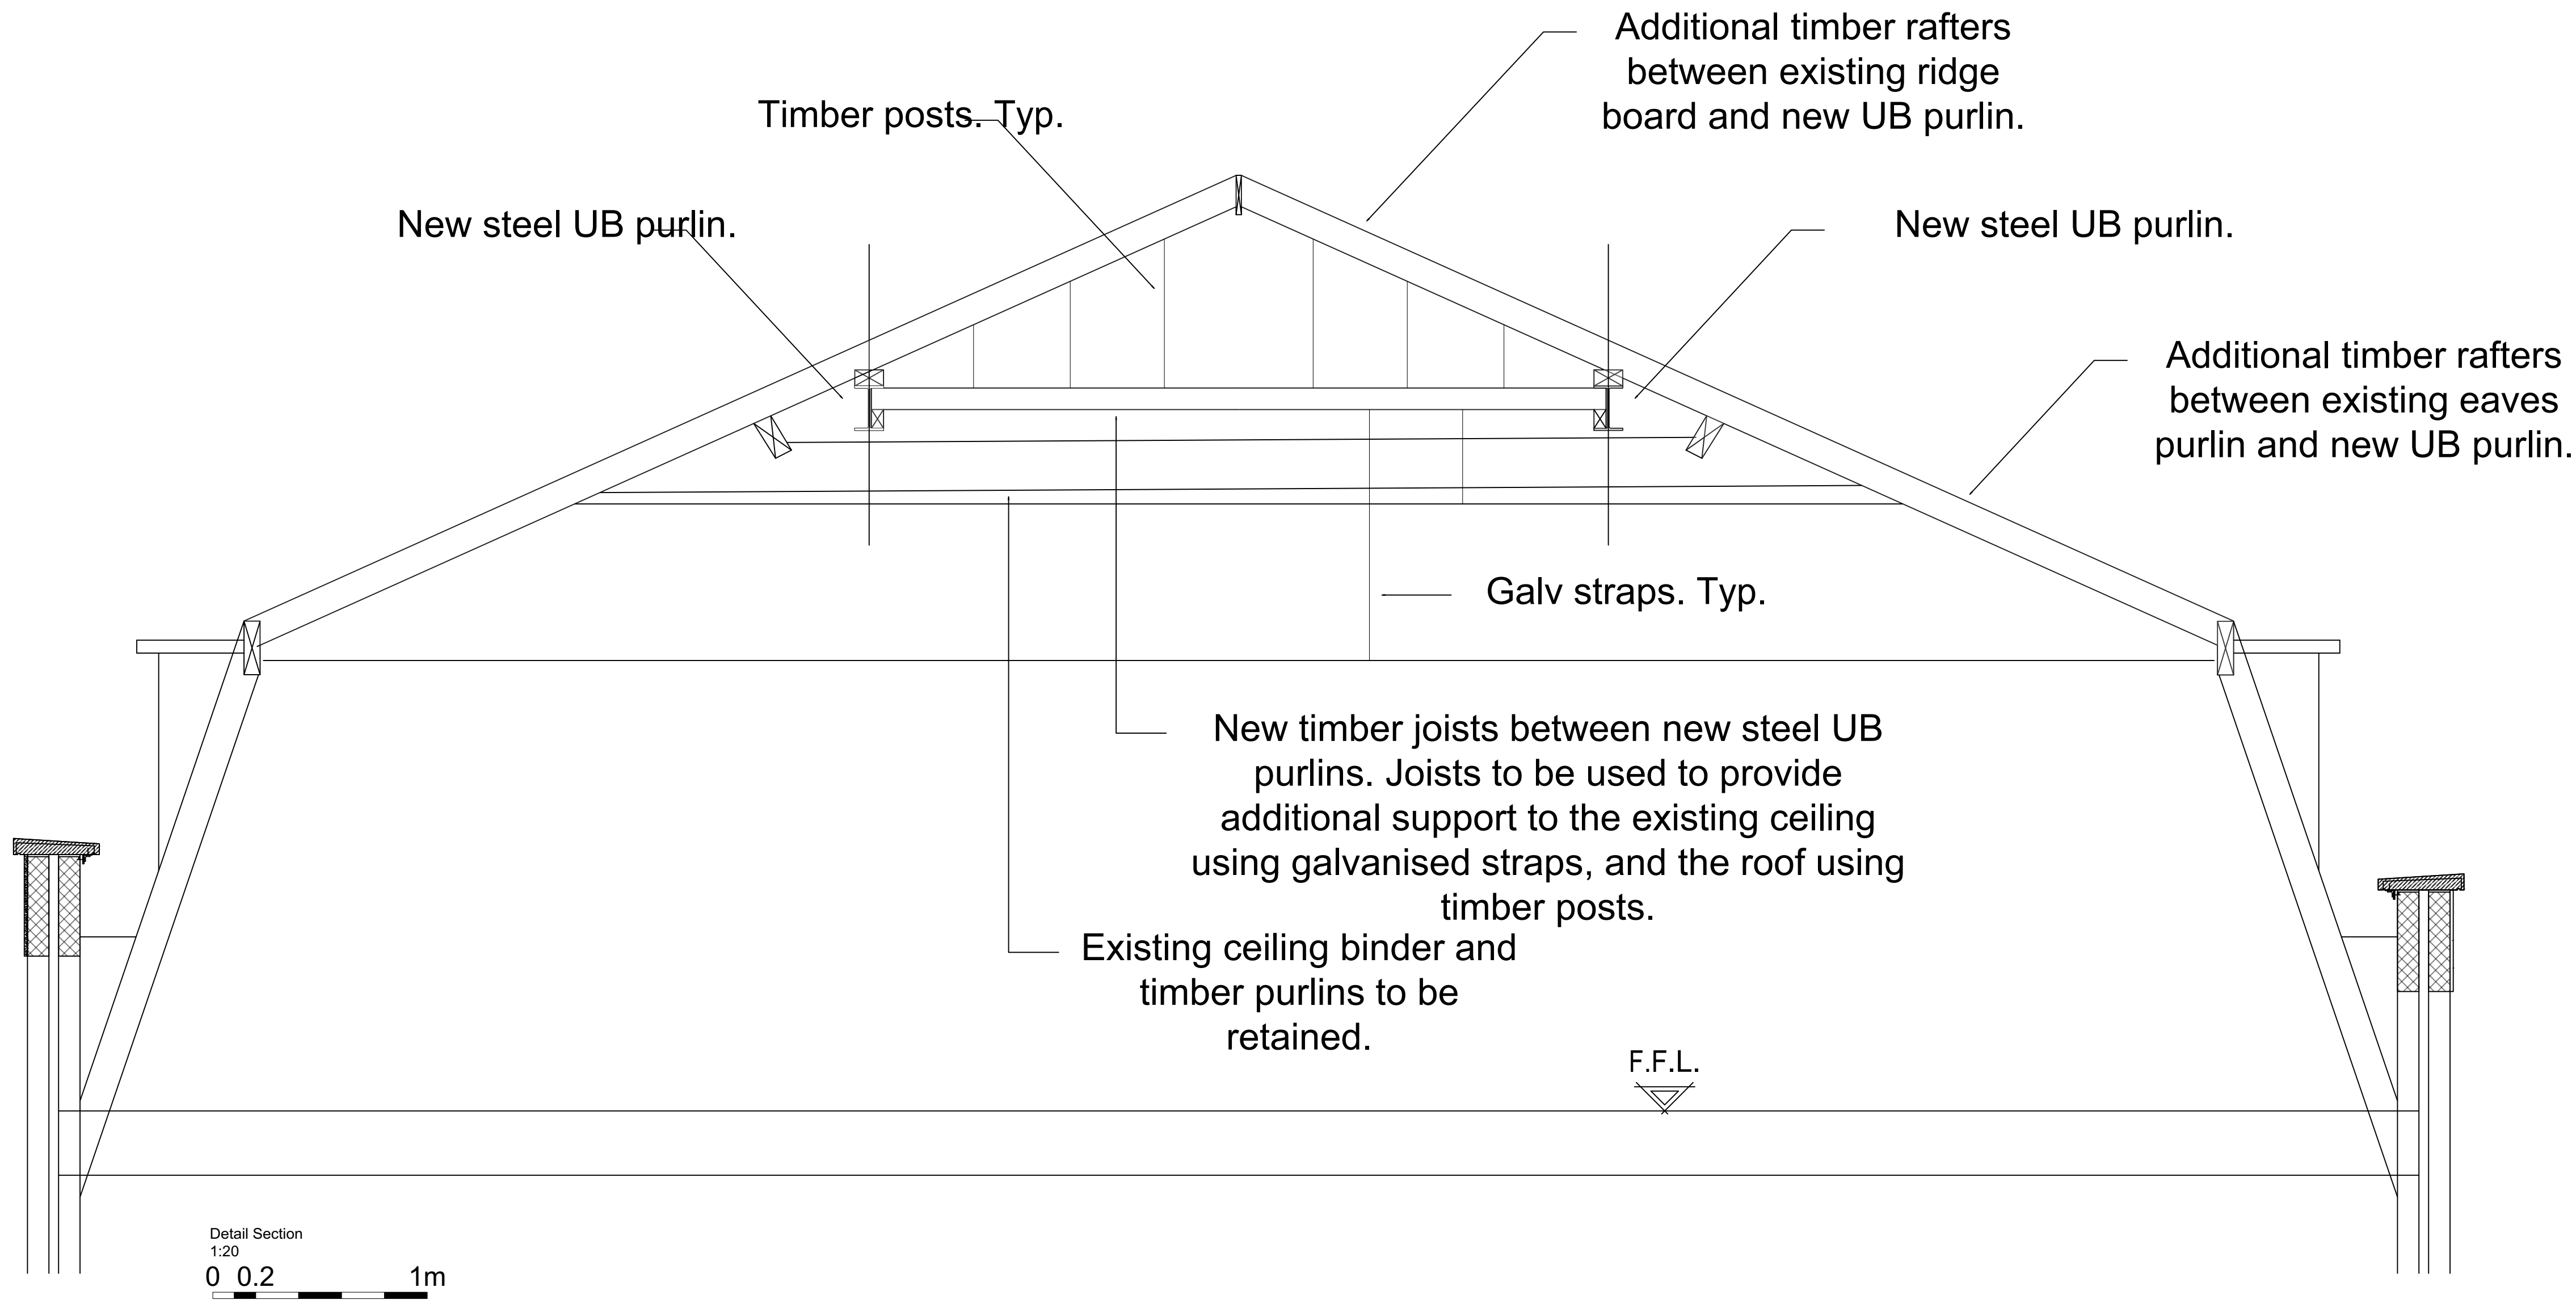

0 1 2 3 4 5m

No.	Date	By	Comments
Issued			
Status	-	Purpose of Issue	PLANNING
BRITISH MUSEUM 89 GREAT RUSSELL STREET ROOF WORKS			
Dannatt Johnson Architects Unit 1, The Wireworks 77 Great Suffolk Street London SE1 0BU Tel (020) 7357 7100 Email dja@djarchitects.co.uk			
Title Sections as Proposed			
Drawing Number 658a-BM-DJA-DR-A-20000			Revision -
RIBA Stage -	DJA Ref 658a	Scale(s) 1:100	