




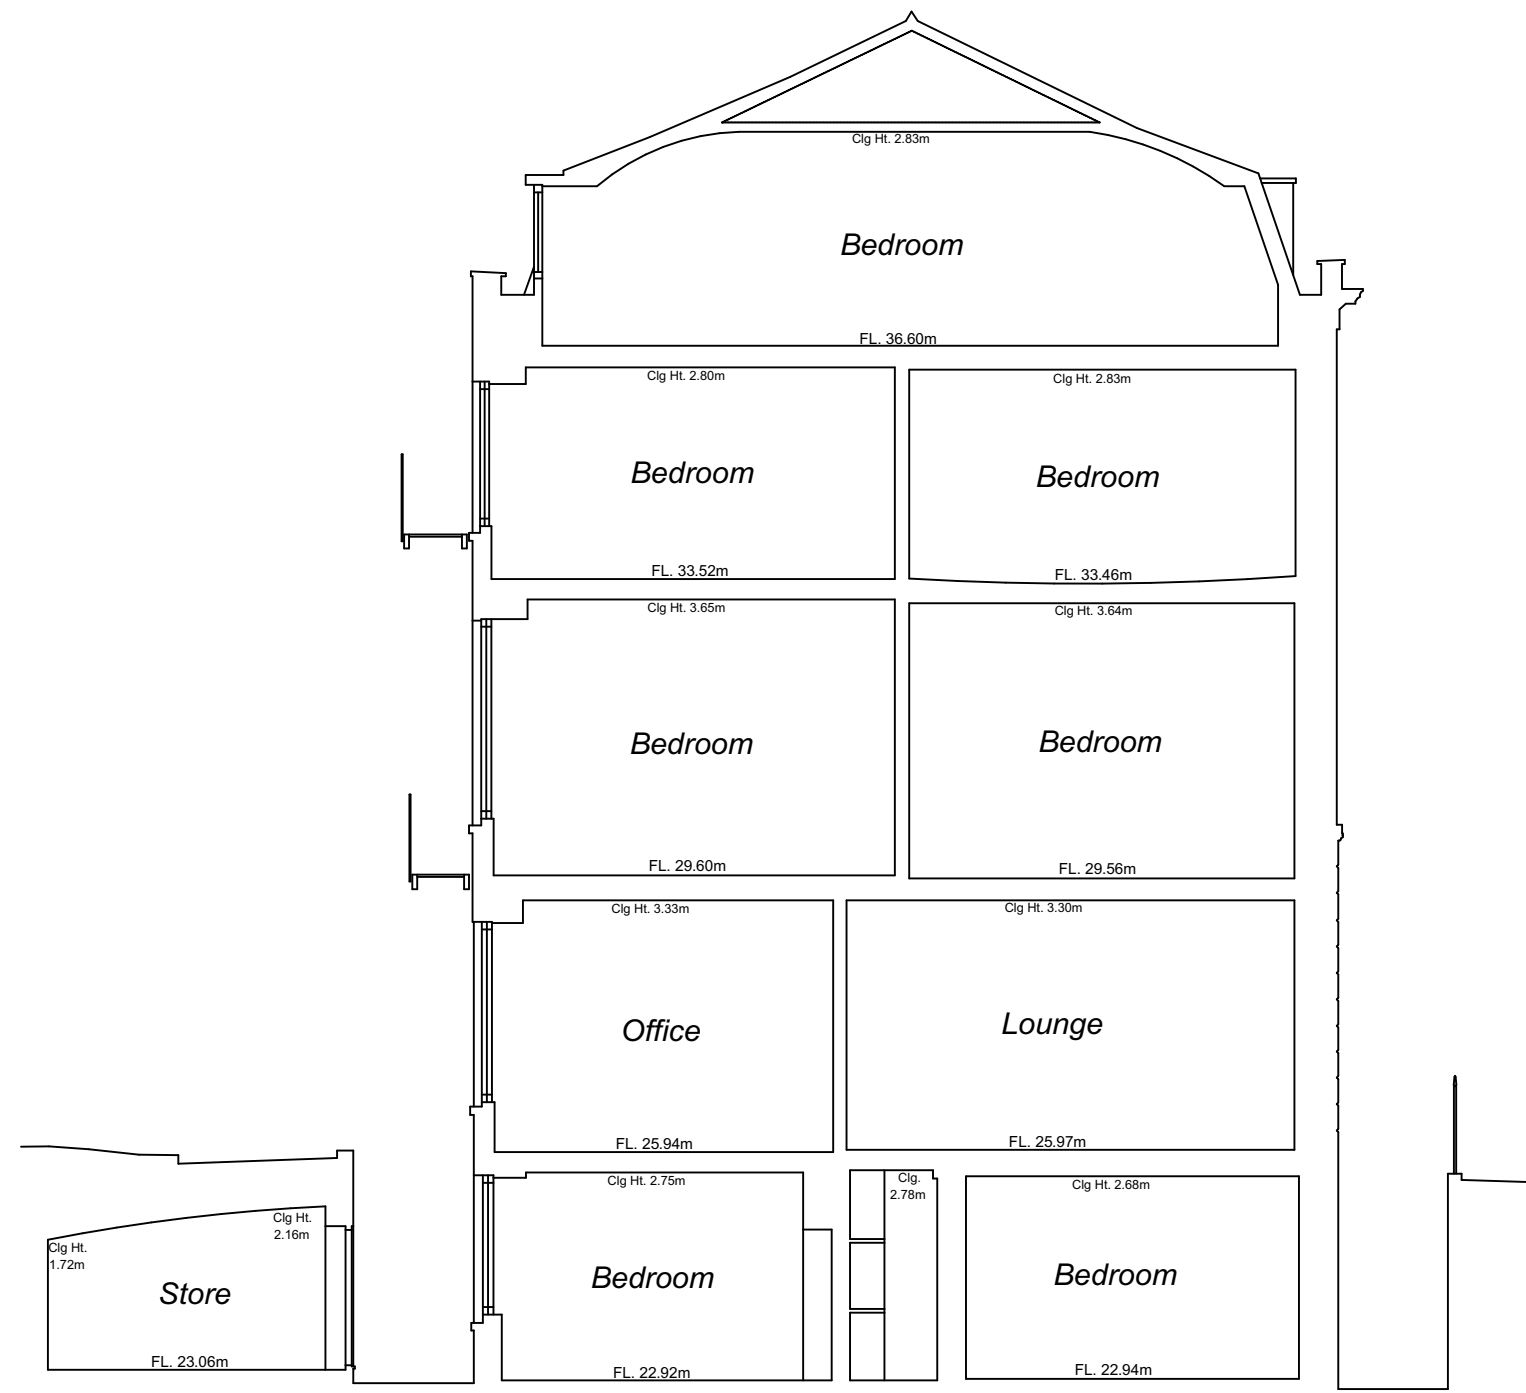


Datum: 20.00m.
Section A.

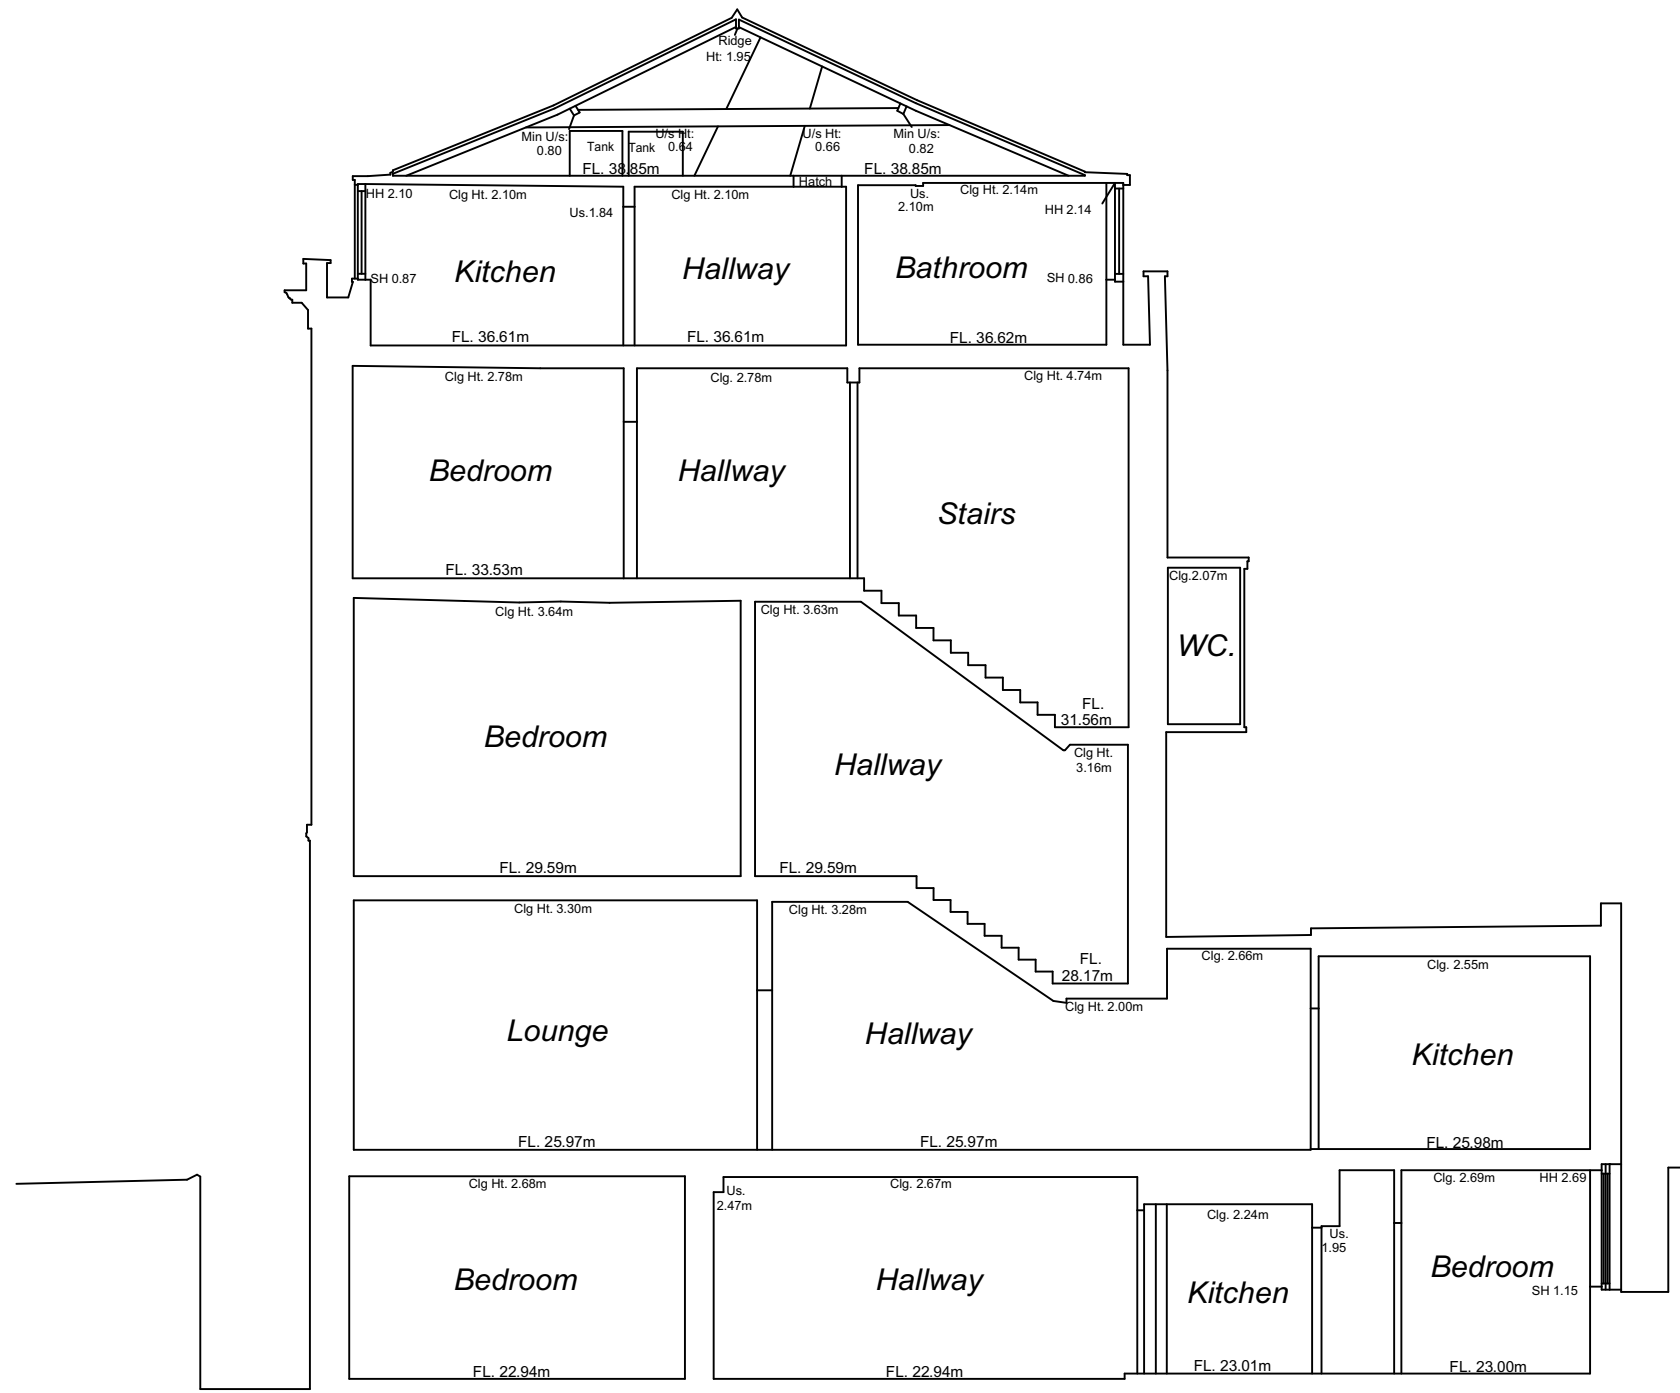

Datum: 20.00m.
Section B.

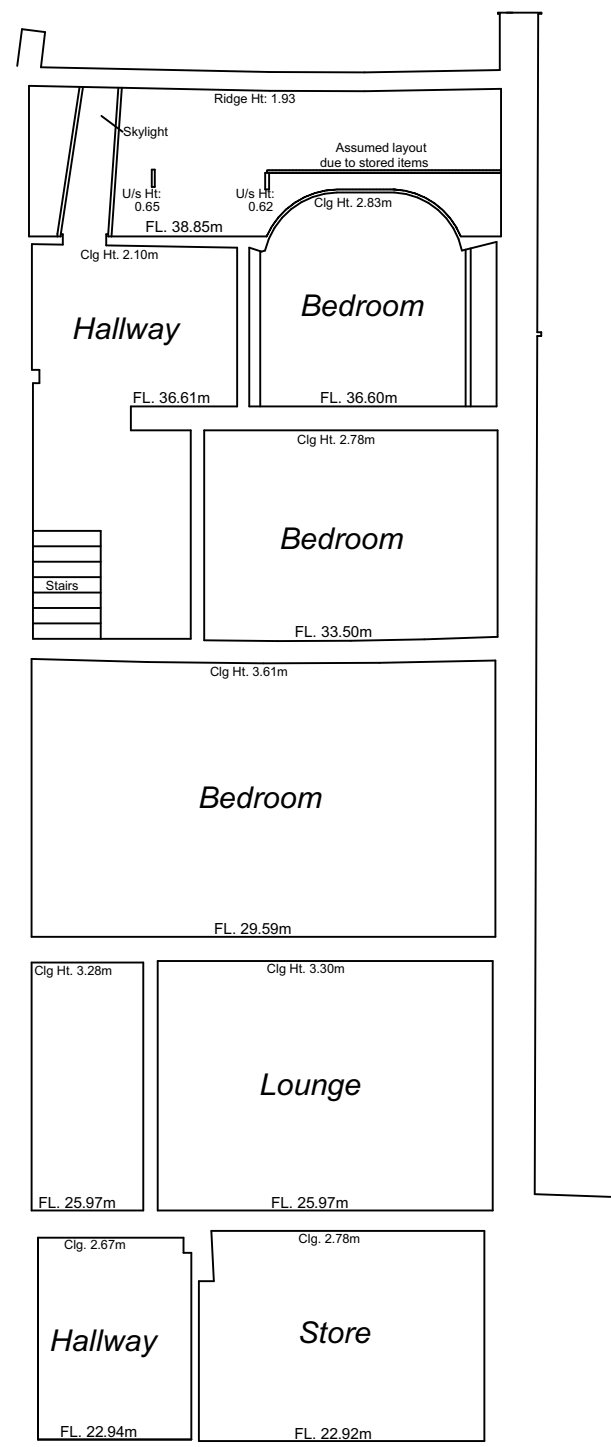

Datum: 20.00m.
Section C.

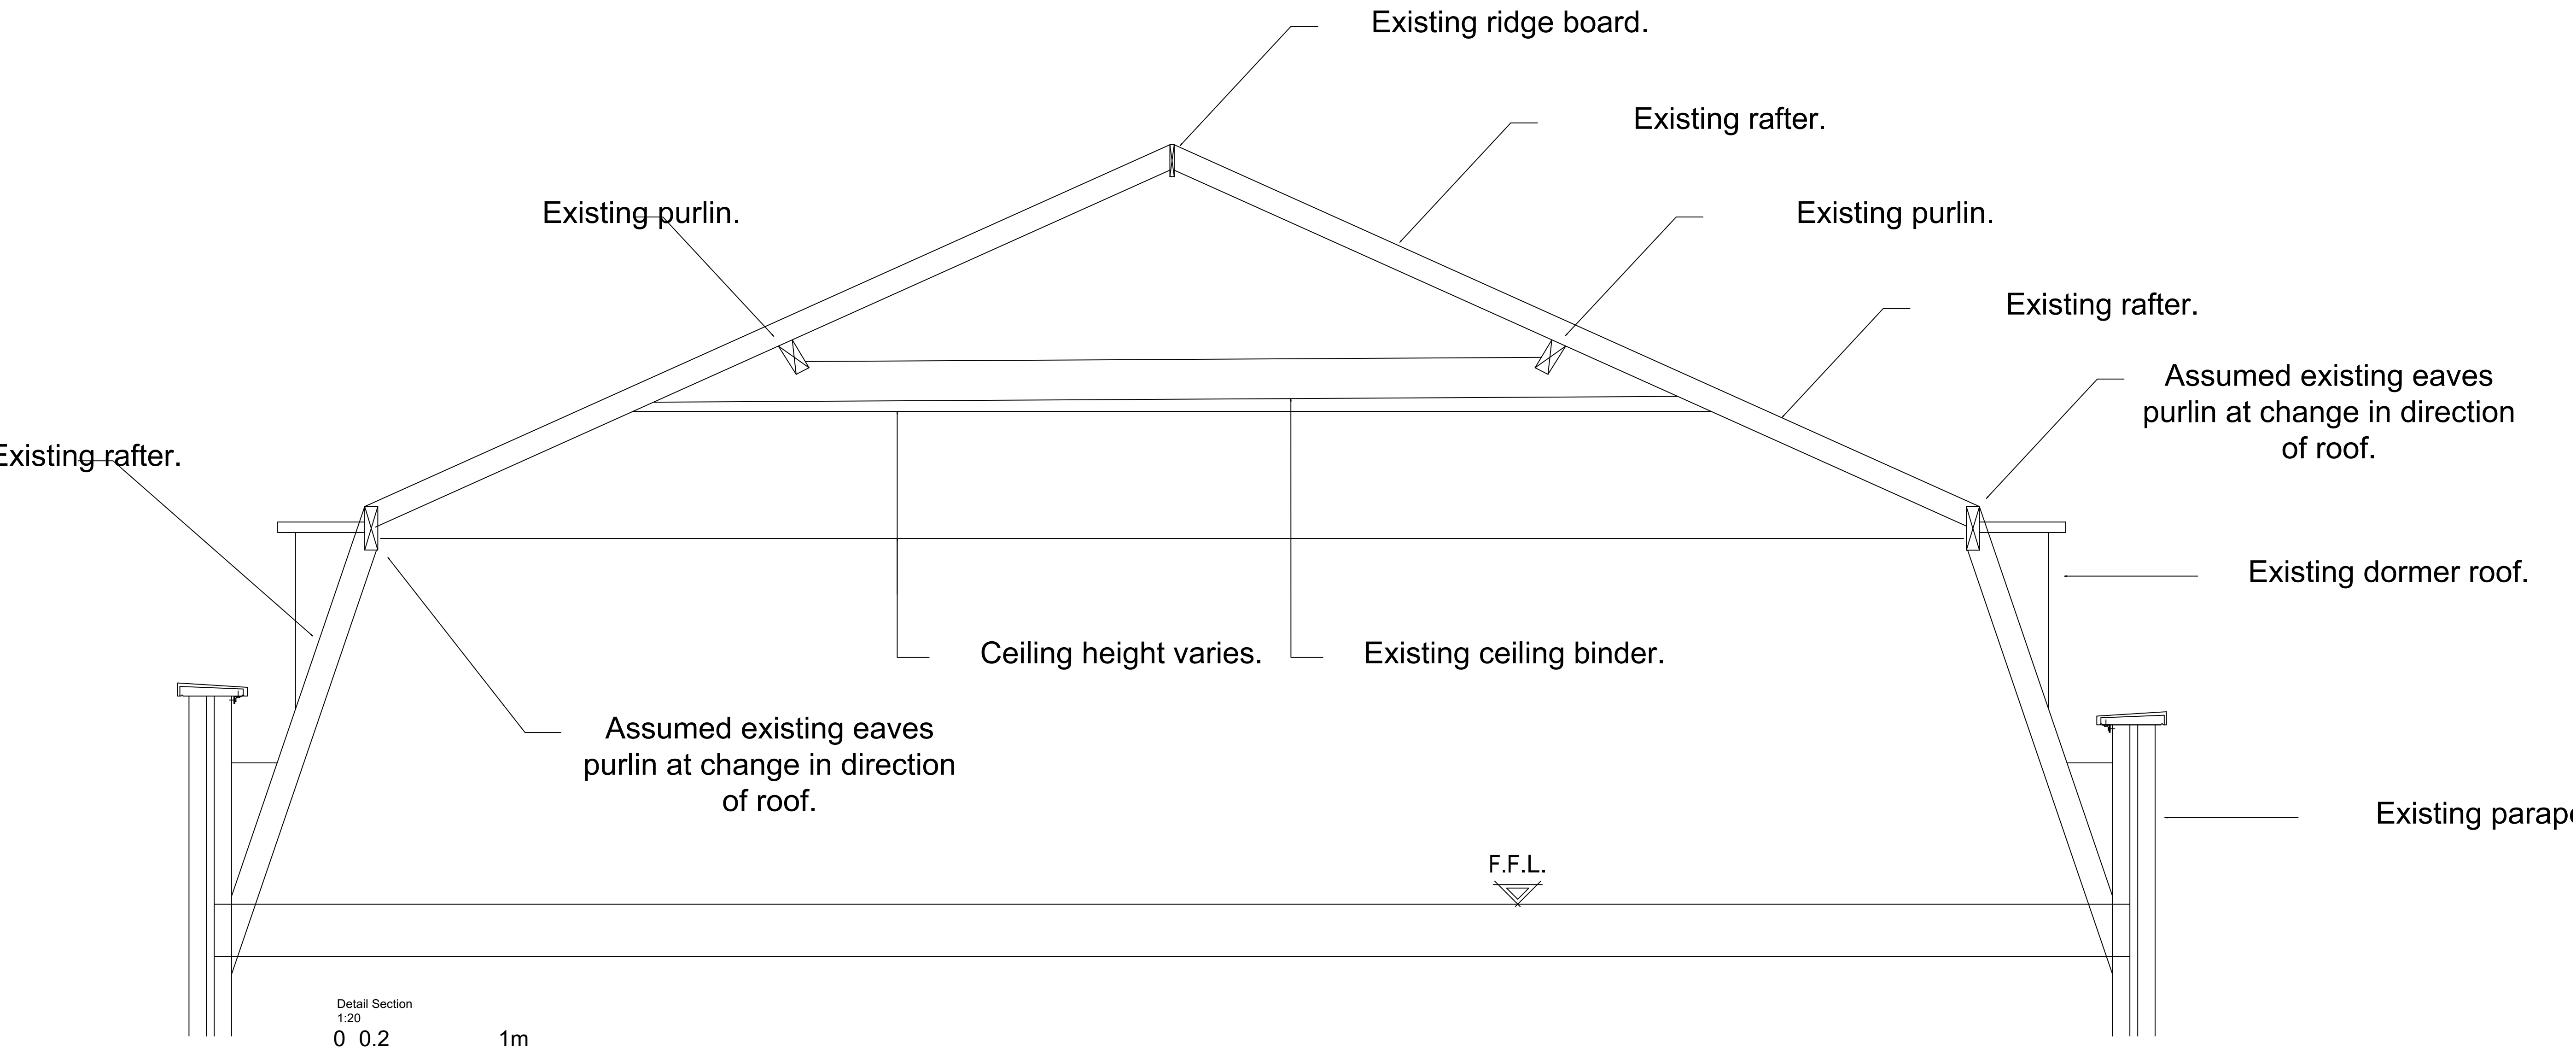

No	Date	By	Comments
Issued			
Status	Purpose of Issue		
-	PLANNING		
BRITISH MUSEUM 89 GREAT RUSSELL STREET ROOF WORKS			
Dannatt Johnson Architects Unit 1 The Wireworks 77 Great Suffolk Street London SE1 0BU Tel (020) 7357 7100 Email dja@djarchitects.co.uk			
Title			
Sections as Existing			
Drawing Number			Revision
658a-BM-DJA-DR-A-21000			-
RIBA Stage	DJA Ref	Scale(s)	
-	658a	1:100	