



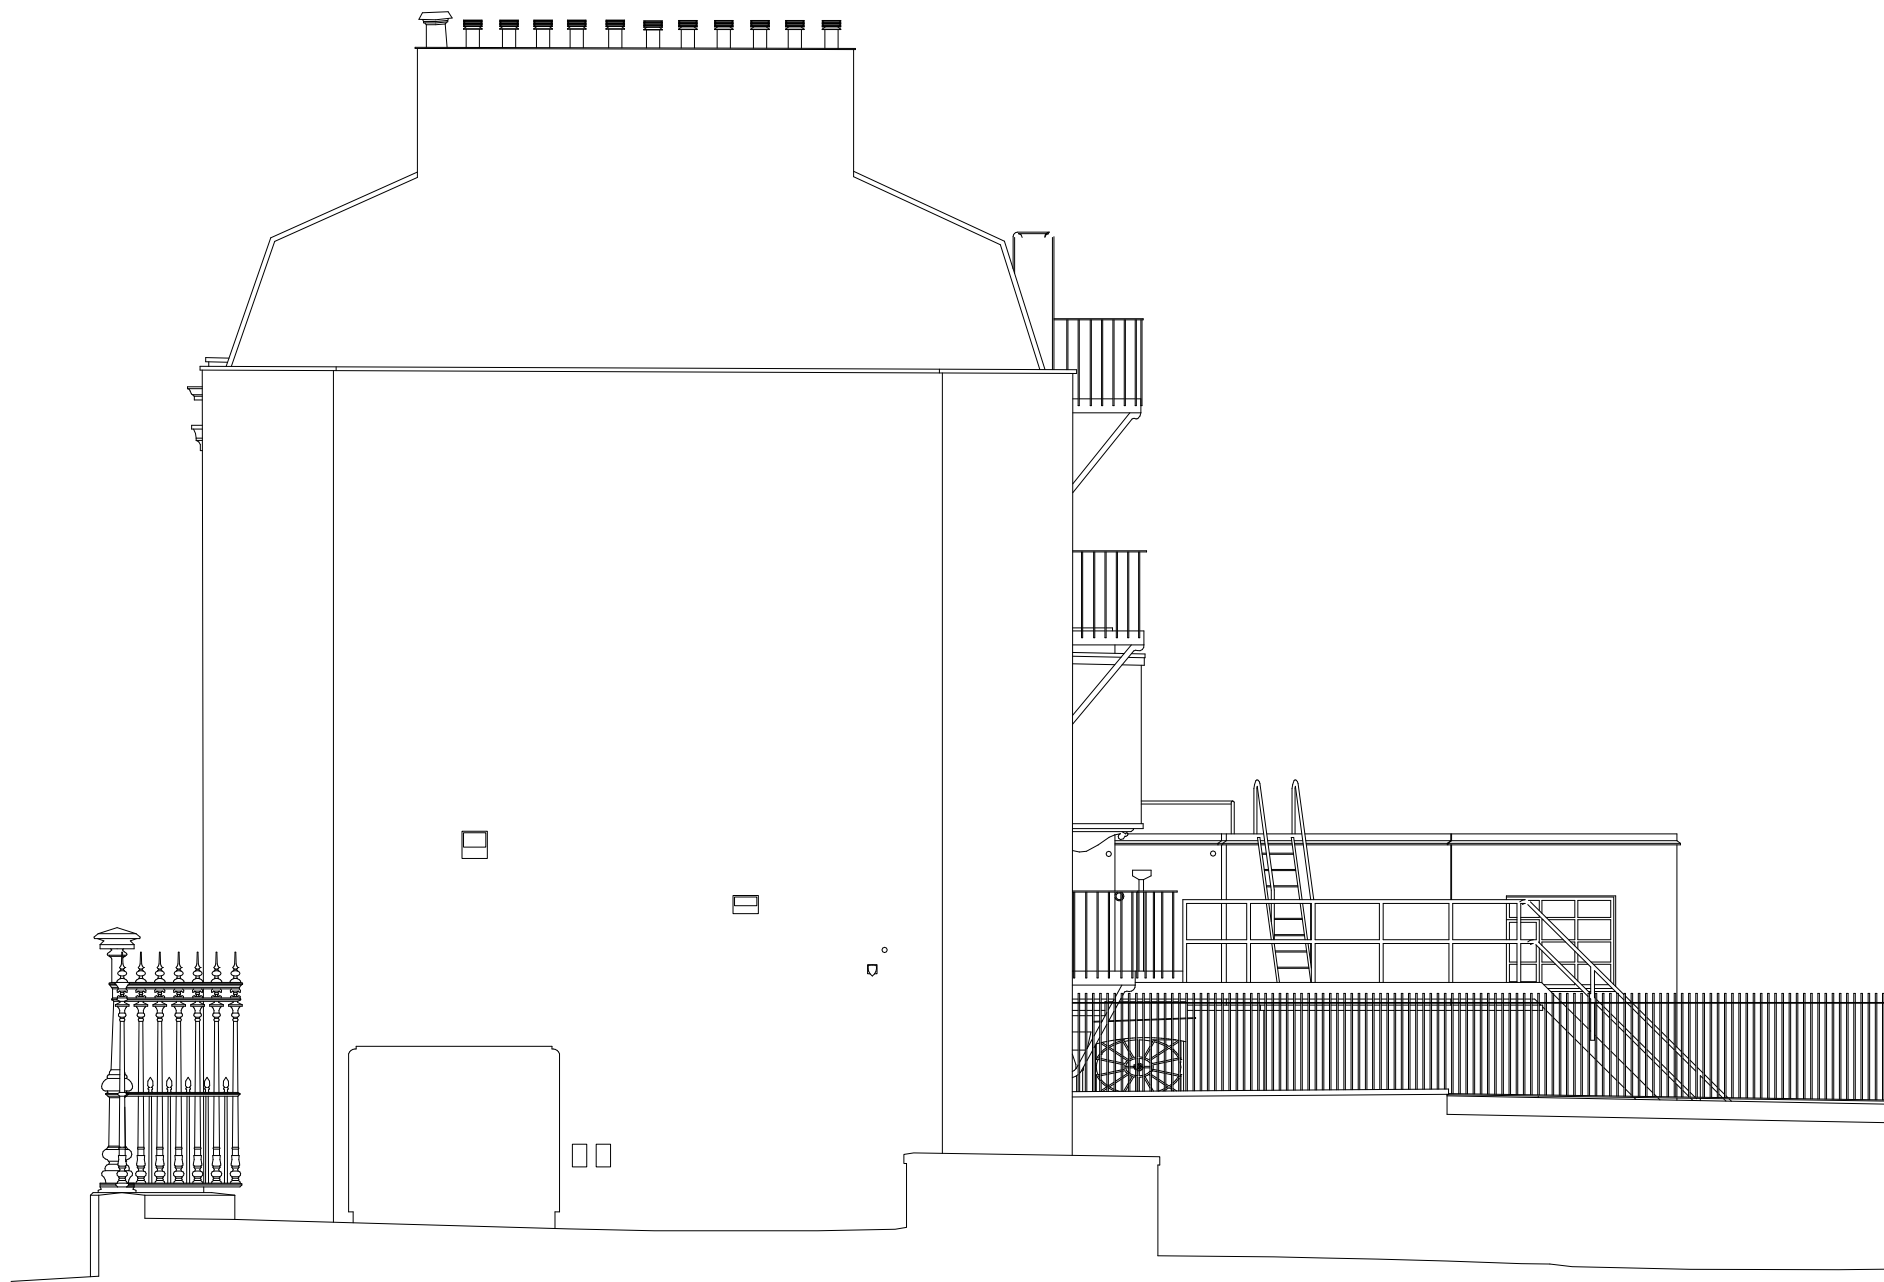

Datum: 20.00m.  
Elevation 1.

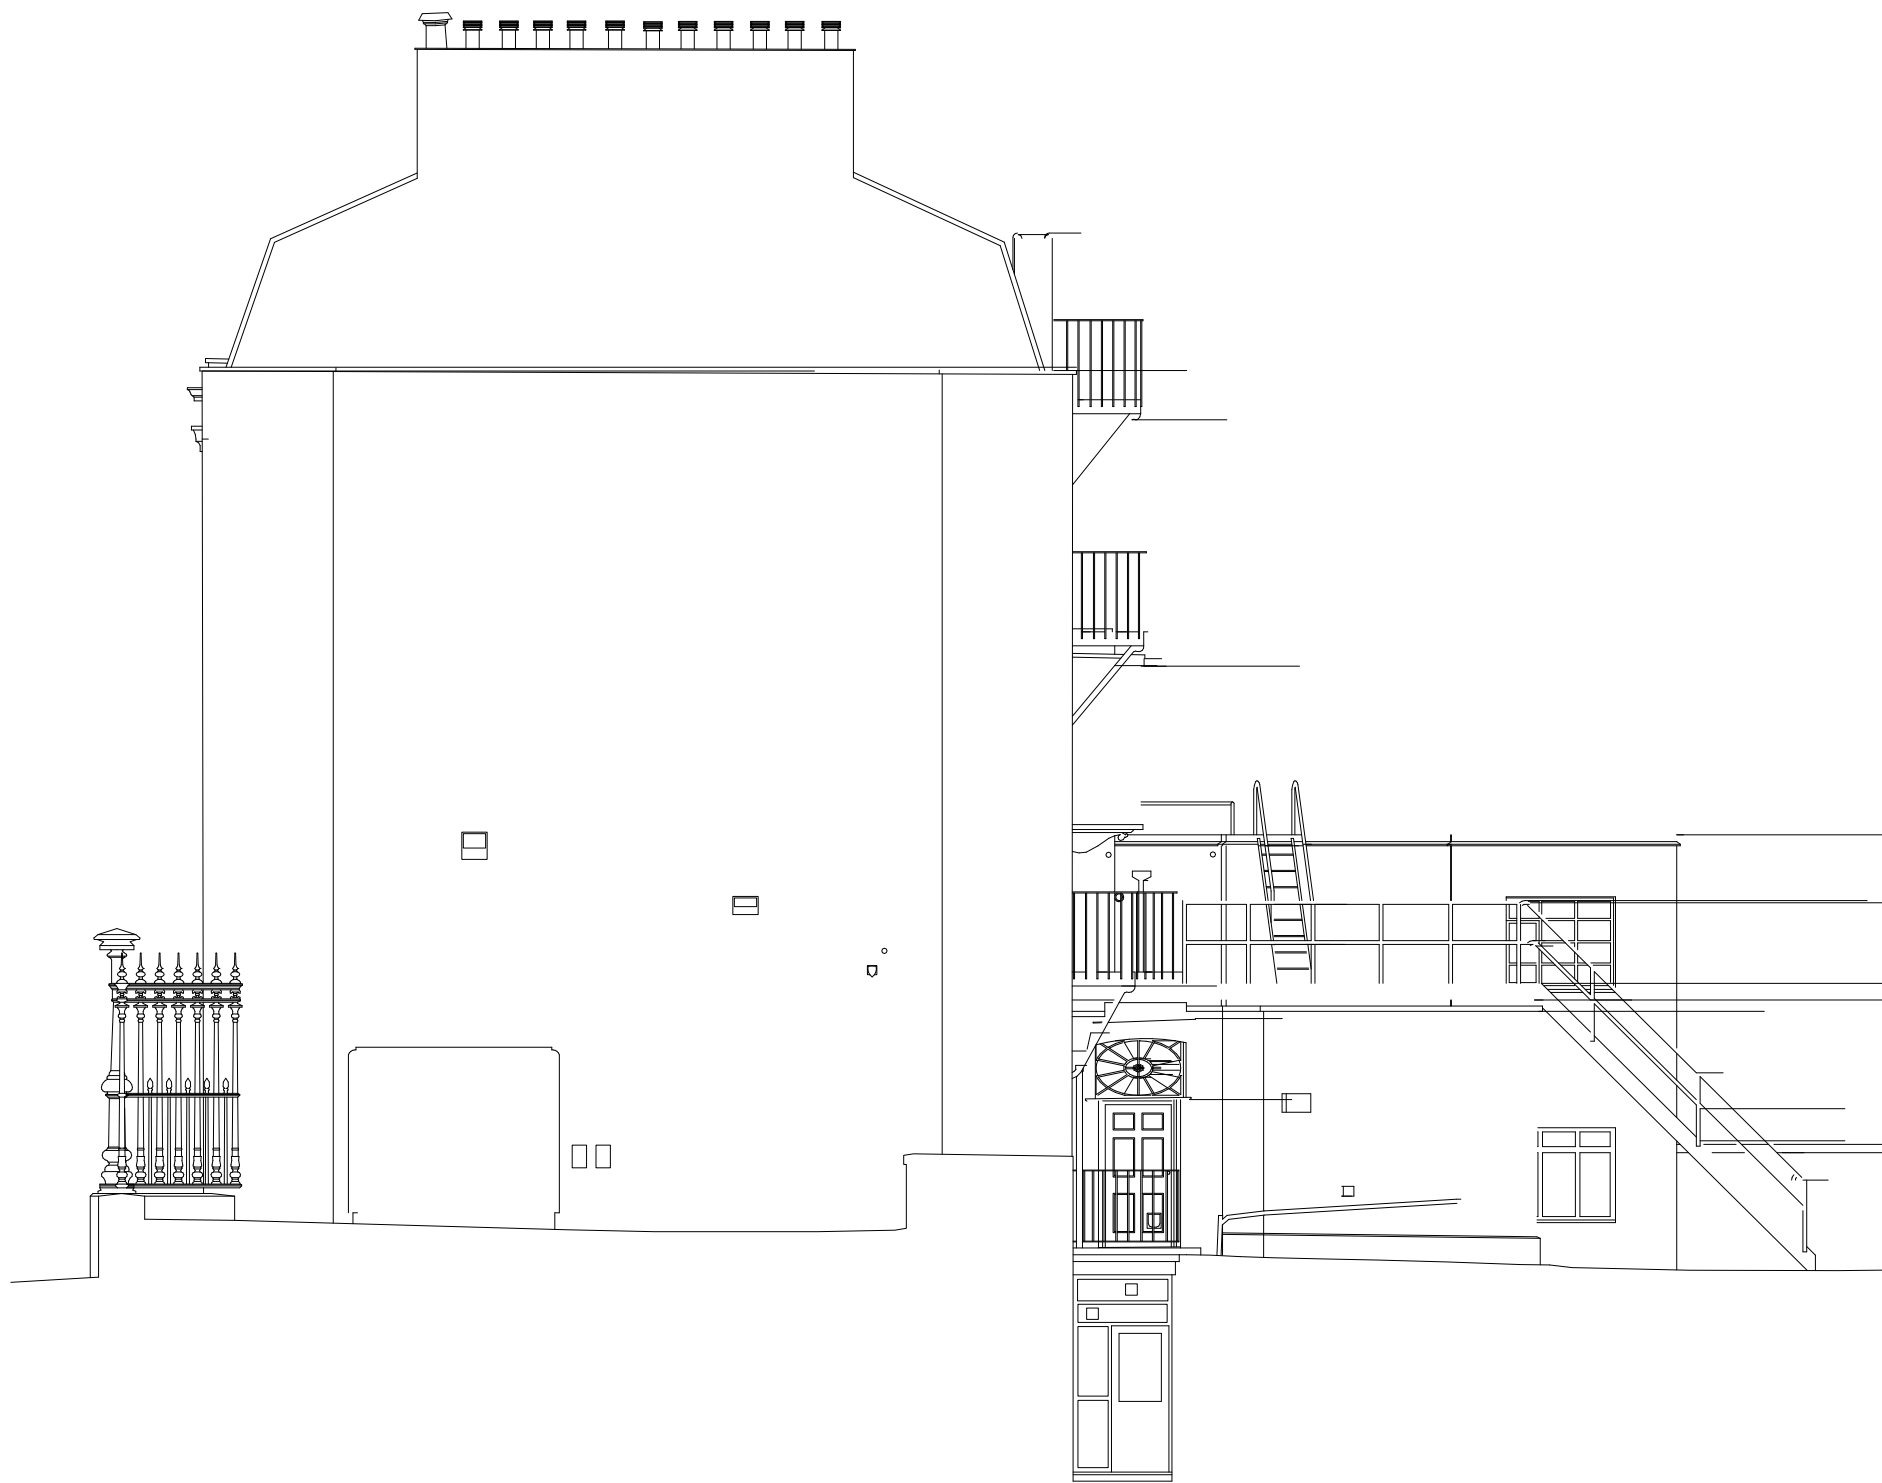

Datum: 20.00m.  
Elevation 2.



Datum: 20.00m.  
Elevation 2b.



Datum: 20.00m.  
Elevation 3.

0 1 2 3 4 5m

|   |                  |          |          |
|---|------------------|----------|----------|
|   |                  |          |          |
| No   | Date             | By       | Comments |
| Issued   |                  |          |          |
| Status   | Purpose of Issue |          |          |
| -   | PLANNING         |          |          |
| <b>BRITISH MUSEUM</b><br>89 GREAT RUSSELL STREET<br>ROOF WORKS                                                                                       |                  |          |          |
| <b>Dannatt Johnson Architects</b><br>Unit 1 The Wireworks 77 Great Suffolk Street London SE1 0BU<br>Tel (020) 7357 7100 Email dja@djarchitects.co.uk |                  |          |          |
| Title   |                  |          |          |
| Elevations as Existing   |                  |          |          |
| Drawing Number   |                  |          | Revision |
| 658a-BM-DJA-DR-A-31000   |                  |          | -        |
| RIBA Stage   | DJA Ref          | Scale(s) |          |
| -   | 658a             | 1:100    |          |