
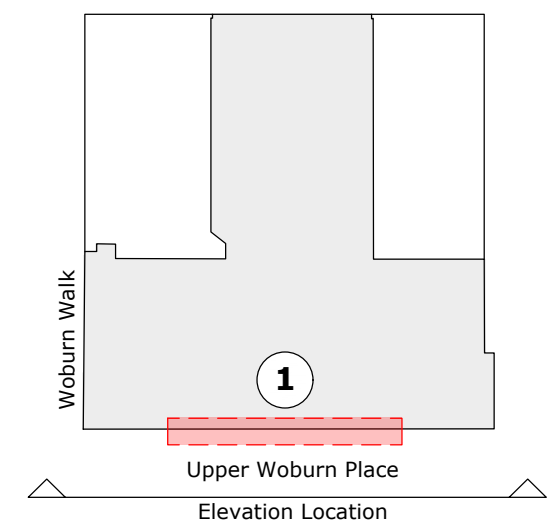
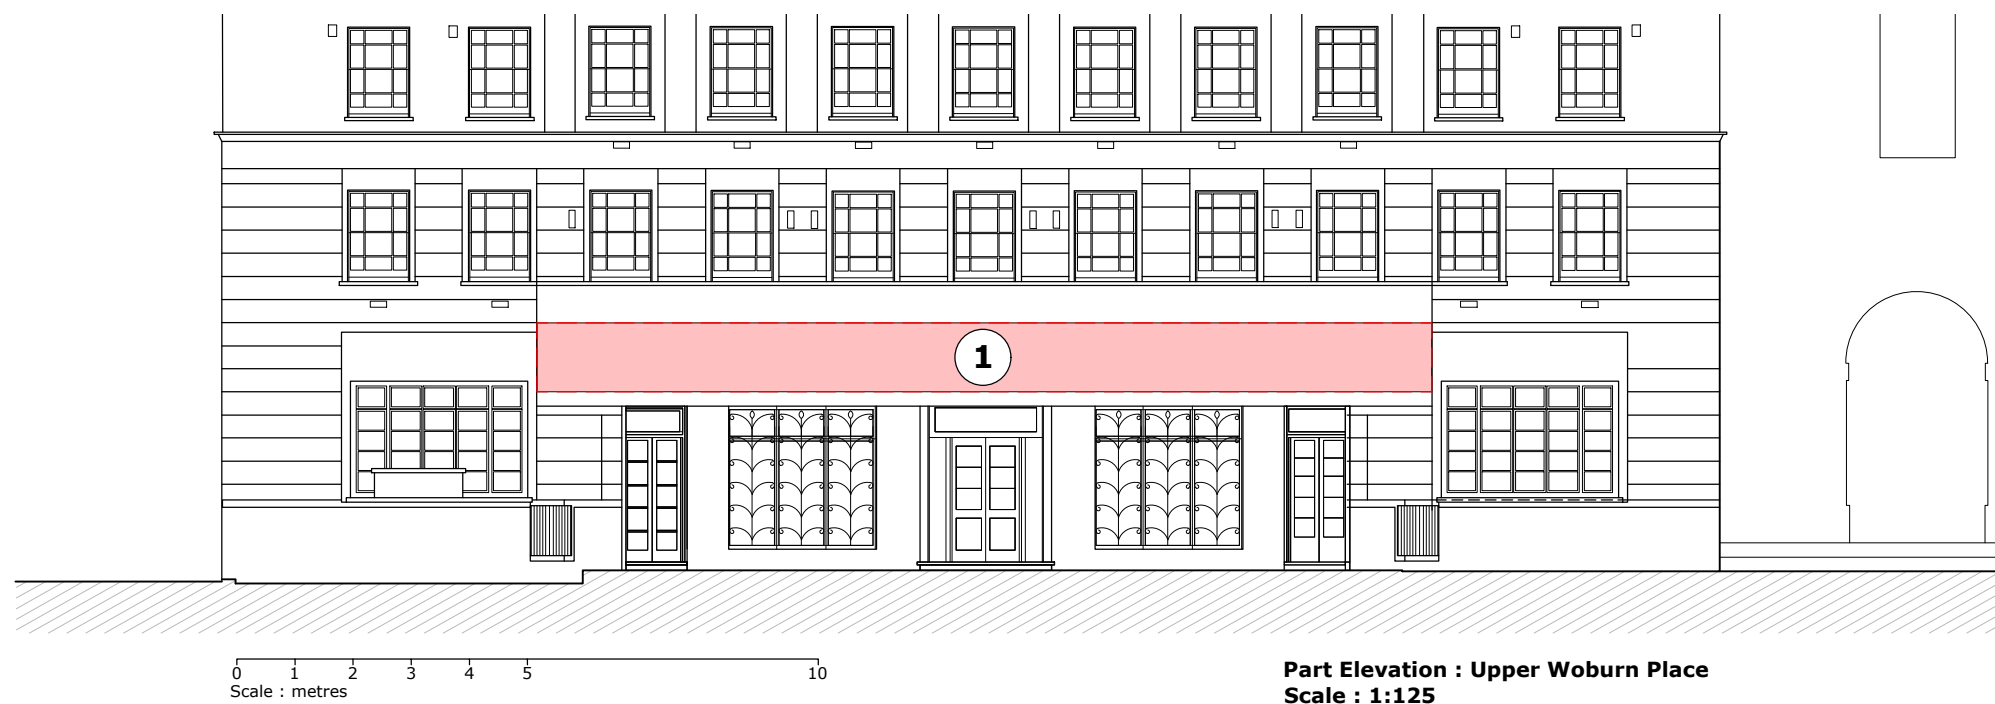


- 1** New signage fascia : PPC metal fascia sign, colour to match stone facade.

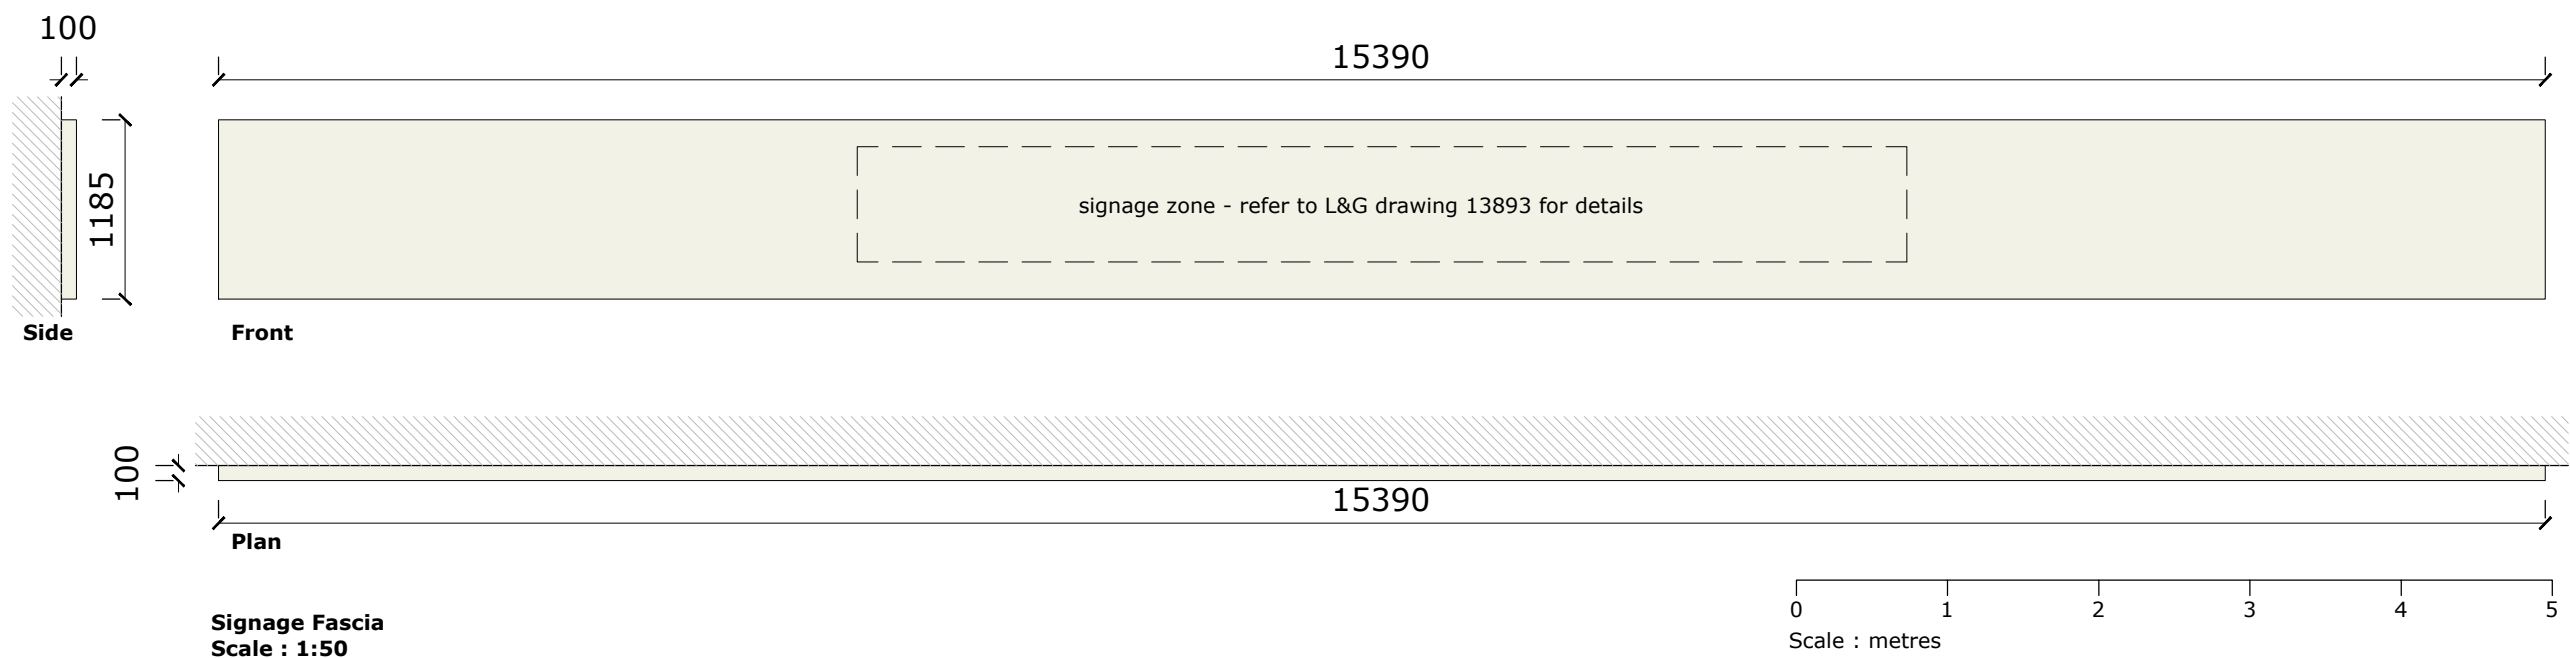

<p>This drawing is the property of maith design limited and must not be copied, reproduced or disclosed without written permission.</p> <p>This drawing is based on third party measured survey information and any discrepancies within that information is not the responsibility of Maith Design.</p> <p>Building survey information is to be confirmed as current and verified by independent Building Surveyor.</p>	<div>previous revisions</div> <div>revision:</div> <div>-- First issue</div>	<div>by:</div> <div>MD</div> <div>date:</div> <div>17.01.2024</div>	<div>suite 320-323</div> <div>baltic chambers</div> <div>50 wellington street</div> <div>glasgow g2 6hj</div> <div>0141 348 7700</div> <div>office@maithdesign.com</div> <div>www.maithdesign.com</div>		<div>project</div> <div>client</div> <div>drawing</div> <div>scale @ A3</div> <div>dwg number</div> <div>revision</div> <div>date</div> <div>status</div> <div>0100 County Hotel Euston</div> <div>Splendid Hospitality Group</div> <div>Proposed Signage Fascia : Main Entrance</div> <div>As Shown</div> <div>PL504</div> <div>-</div> <div>17.01.2024</div> <div>Planning</div>
--	--	---	---	---	--