




4 KEY PLAN
1:500

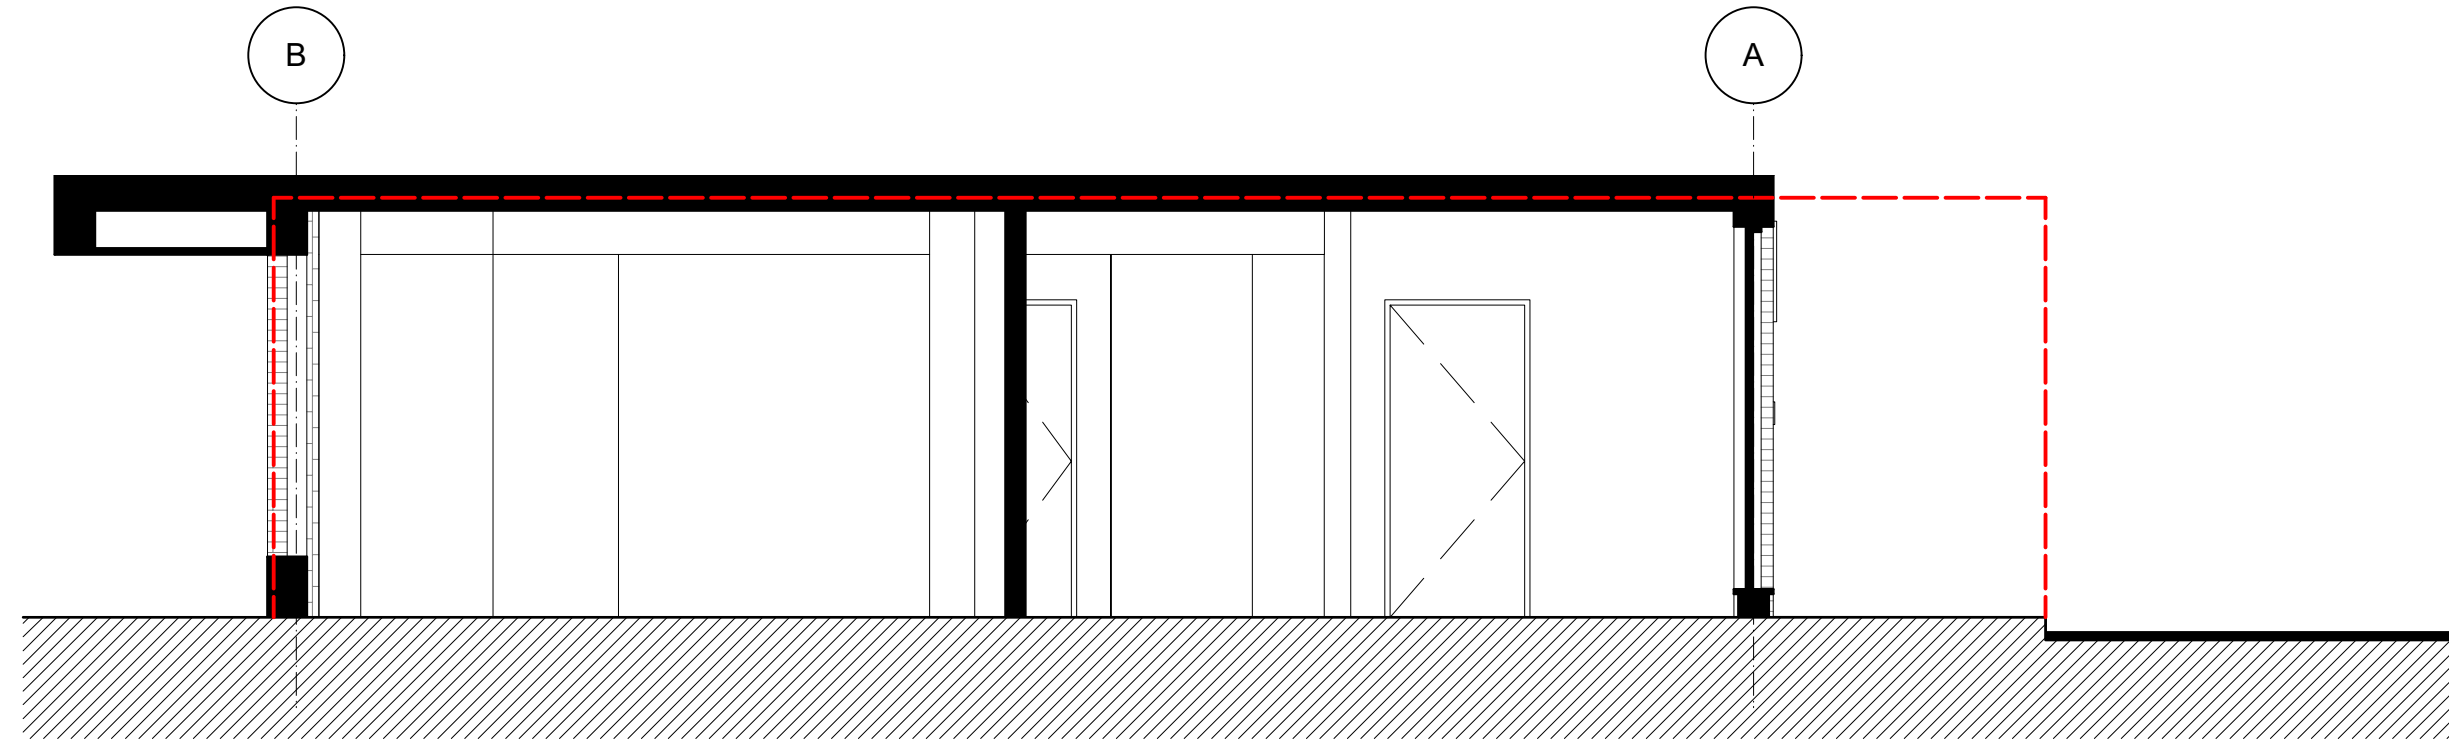


1 EXISTING - SECTION A-A
1:50

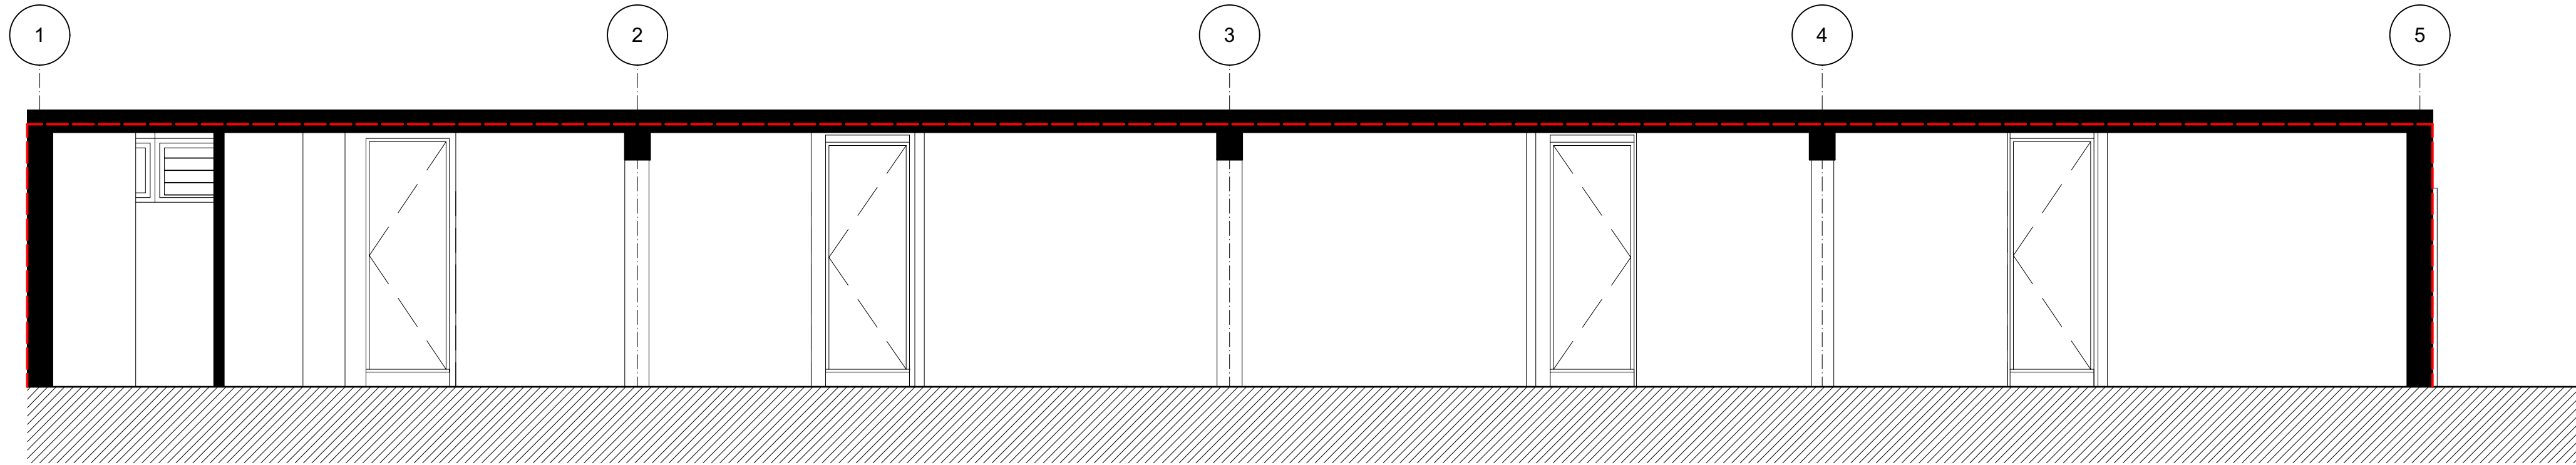

2 EXISTING - SECTION B-B
1:50

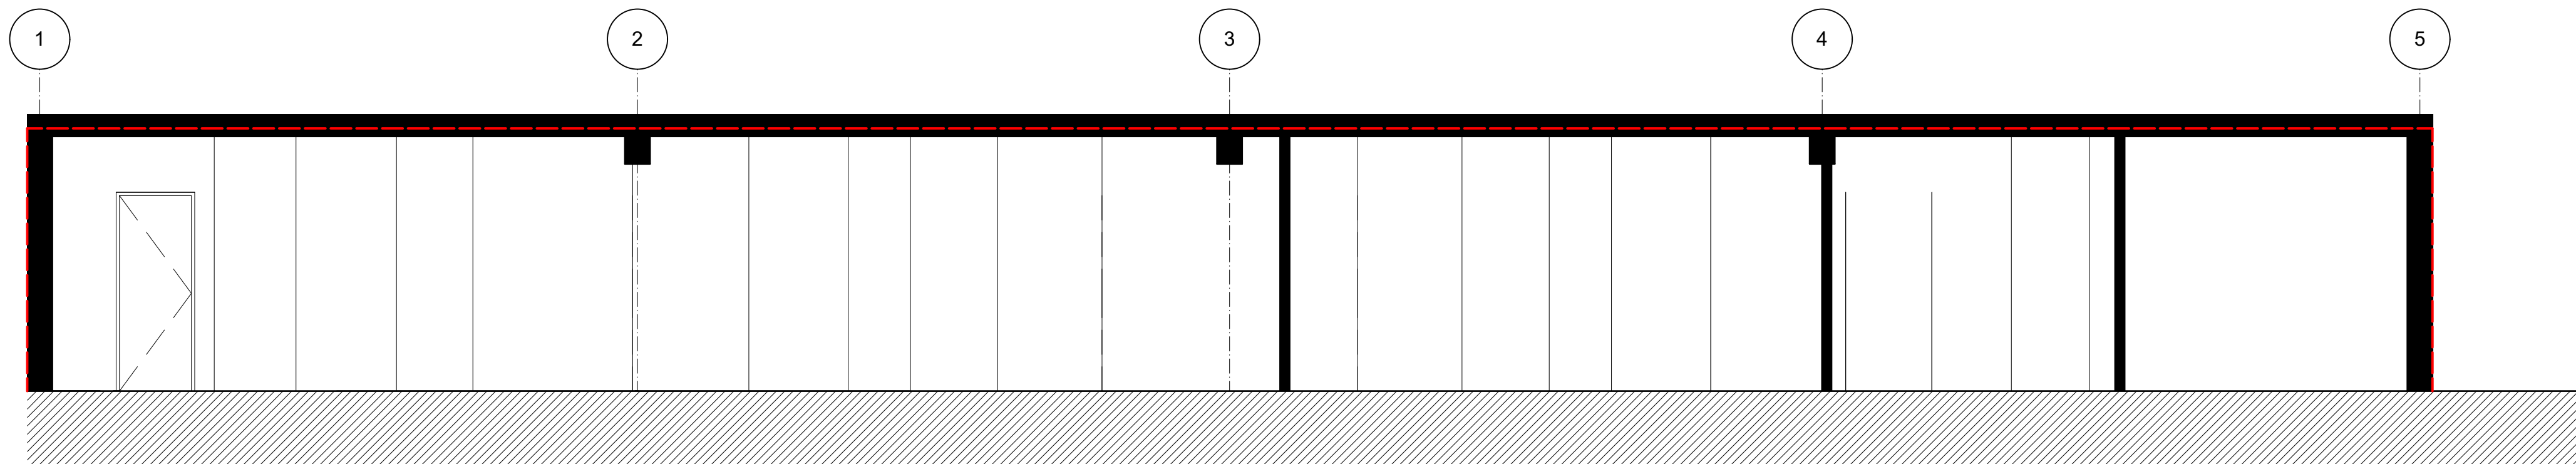

3 EXISTING - SECTION C-C
1:50

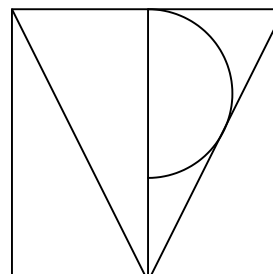

TPM Studio
Canonbury Yard
New North Road
London N1 7BJ

+44 (0) 20 3773 3374
info@tpm-studio.co.uk
www.tpm-studio.co.uk

LEGEND - GENERAL:
APPLICATION SITE
EXISTING BUILDING ELEMENT
OUTSIDE SCOPE OF WORKS



REVISION NOTES:
0 02/01/2024 ISSUED FOR PLANNING

GENERAL NOTES:
1. ALL DIMENSIONS IN MM UNLESS OTHERWISE STATED
2. ALL DIMENSIONS TO BE CHECKED ON SITE BY THE CONTRACTOR
3. TO BE READ IN CONJUNCTION WITH RELEVANT CONTRACT DRAWINGS
4. TO BE READ IN CONJUNCTION WITH RELEVANT ENGINEERS DRAWINGS
5. REPORT ANY ERRORS, OMISSIONS AND DISCREPANCIES TO THE ARCHITECT

Project Title: 27-30 CHERITON, CAMDEN
Project Ref: 1170
Status: PLANNING
Scale: 1:50 / A1
Sheet Title: EXISTING - SECTIONS
Sheet Ref: P210 / 0