



PROPOSED - ELEVATION A
1:100

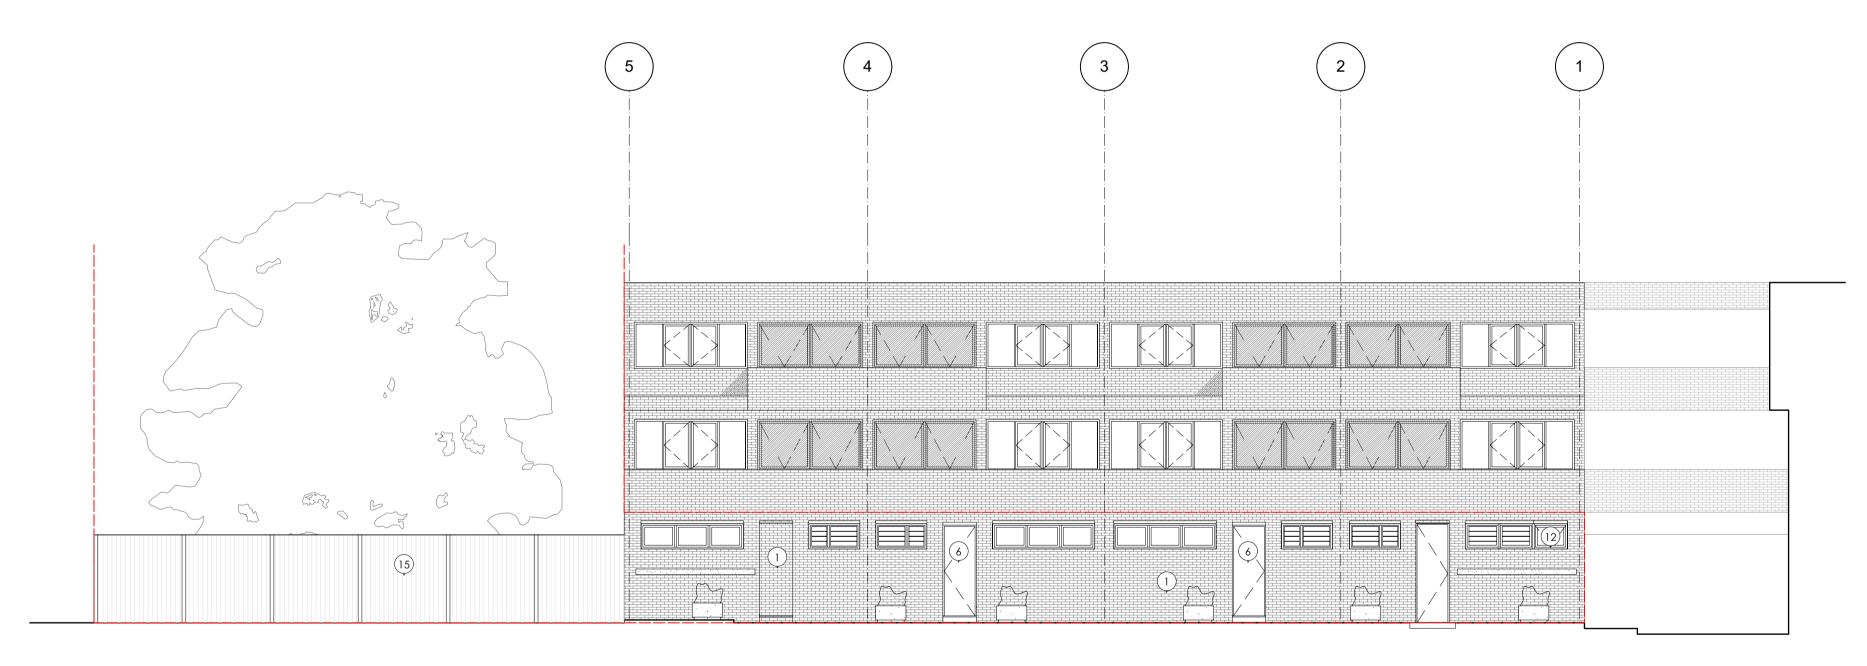

PROPOSED - ELEVATION B

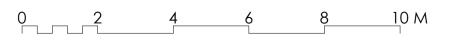



TPM Studio Canonbury Yard New North Road London N1 7BJ

CONCRETE EXISTING GLAZING +44 (0) 20 3773 3374 info@tpm-studio.co.uk www.tpm-studio.co.uk

LEGEND - MATERIALS: LONDON STOCK BRICK - RED EXISTING MOSAIC MURAL EXISTING VENTILATION LOUVRES GREEN PAINTED TIMBER DOOR METAL SCREEN TO GLAZING

TIMBER FENCE WITH METAL RAILINGS IN FRONT CONCRETE PLANTERS EXISTING SIGNAGE **ROLLER SHUTTER** PROPOSED GLAZING PROPOSED FIRE DOOR PROPOSED ENTRANCE DOOR PROPOSED FENCE

REVISION NOTES: 0 02/01/2024 ISSUED FOR PLANNING

GENERAL NOTES:

1. ALL DIMENSIONS IN MM UNLESS OTHERWISE STATED

2. ALL DIMENSIONS TO BE CHECKED ON SITE BY THE CONTRACTOR

3. TO BE READ IN CONJUNCTION WITH RELEVANT CONTRACT DRAWINGS

4. TO BE READ IN CONJUNCTION WITH RELEVANT ENGINEERS DRAWINGS

5. REPORT ANY ERRORS, OMISSIONS AND DISCREPANCIES TO THE ARCHITECT

27-30 CHERITON, CAMDEN Project Title: Project Ref: 1170

Status: PLANNING 1:50 / A1 Scale: PROPOSED - SITE ELEVATIONS Sheet Title: P330 Sheet Ref: