


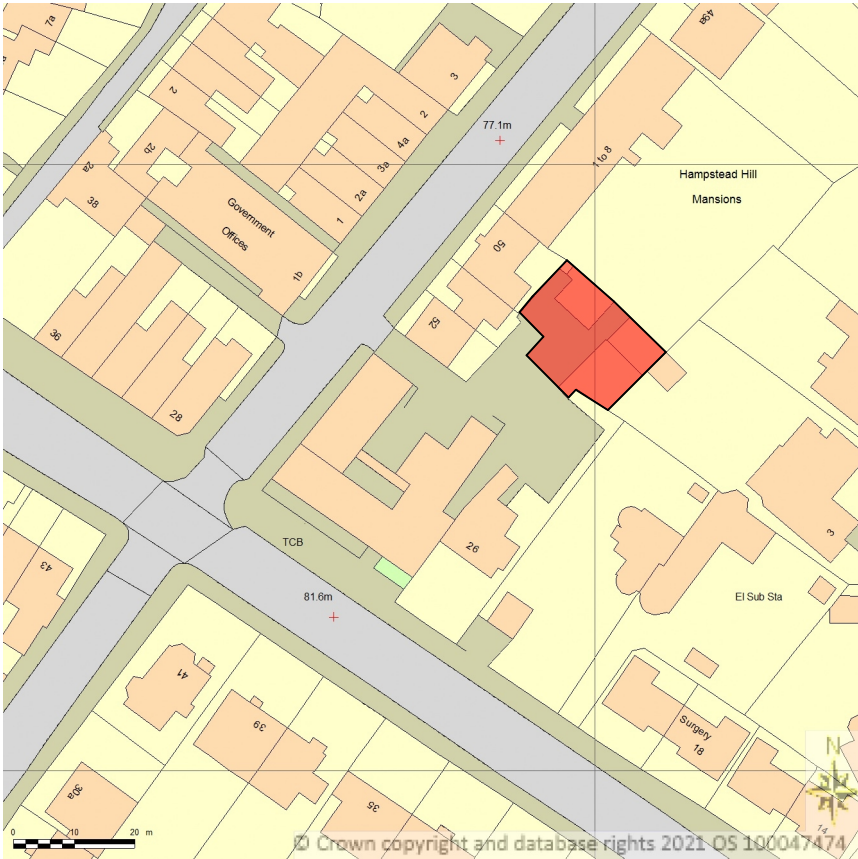

SITE LOCATION PLAN
AREA 2 HA
SCALE: 1:1250 on A4
CENTRE COORDINATES: 526873 , 185556



Supplied by Streetwise Maps Ltd
www.streetwise.net
Licence No: 100047474
17:26:00 06/01/2022

Notes:	Transmittal Set ID	Transmittal Set Name	Date	Notes:	<div><div>T: +44 (0) 20 7371 57 97 E: hello@uvadesign.co.uk W: www.uvadesign.co.uk A: 88 Peterborough road Fulham SW6 3HH</div><div>UVA design Ltd</div></div>	Project:	Layout Title:	Issue date	Drawn by	Project code	Number	Rev
All dimensions must be checked and UVAdesign Ltd is to be informed of any discrepancies prior to construction. All drawings prepared by UVAdesign Ltd are not to be used for any submissions, area schedule calculation or used by any other persons or companies other than UVAdesign Ltd unless written consent has been given by UVAdesign Ltd.						Former Hampstead Police Station Stables	MAPS	08/01/2024		113-21	MP01	01
						London NW3 1PA	Location Map	Scale:				
	00	issue for planning	08/01/2024				Status:	1:1250	@A3			